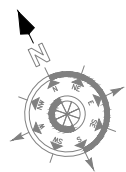
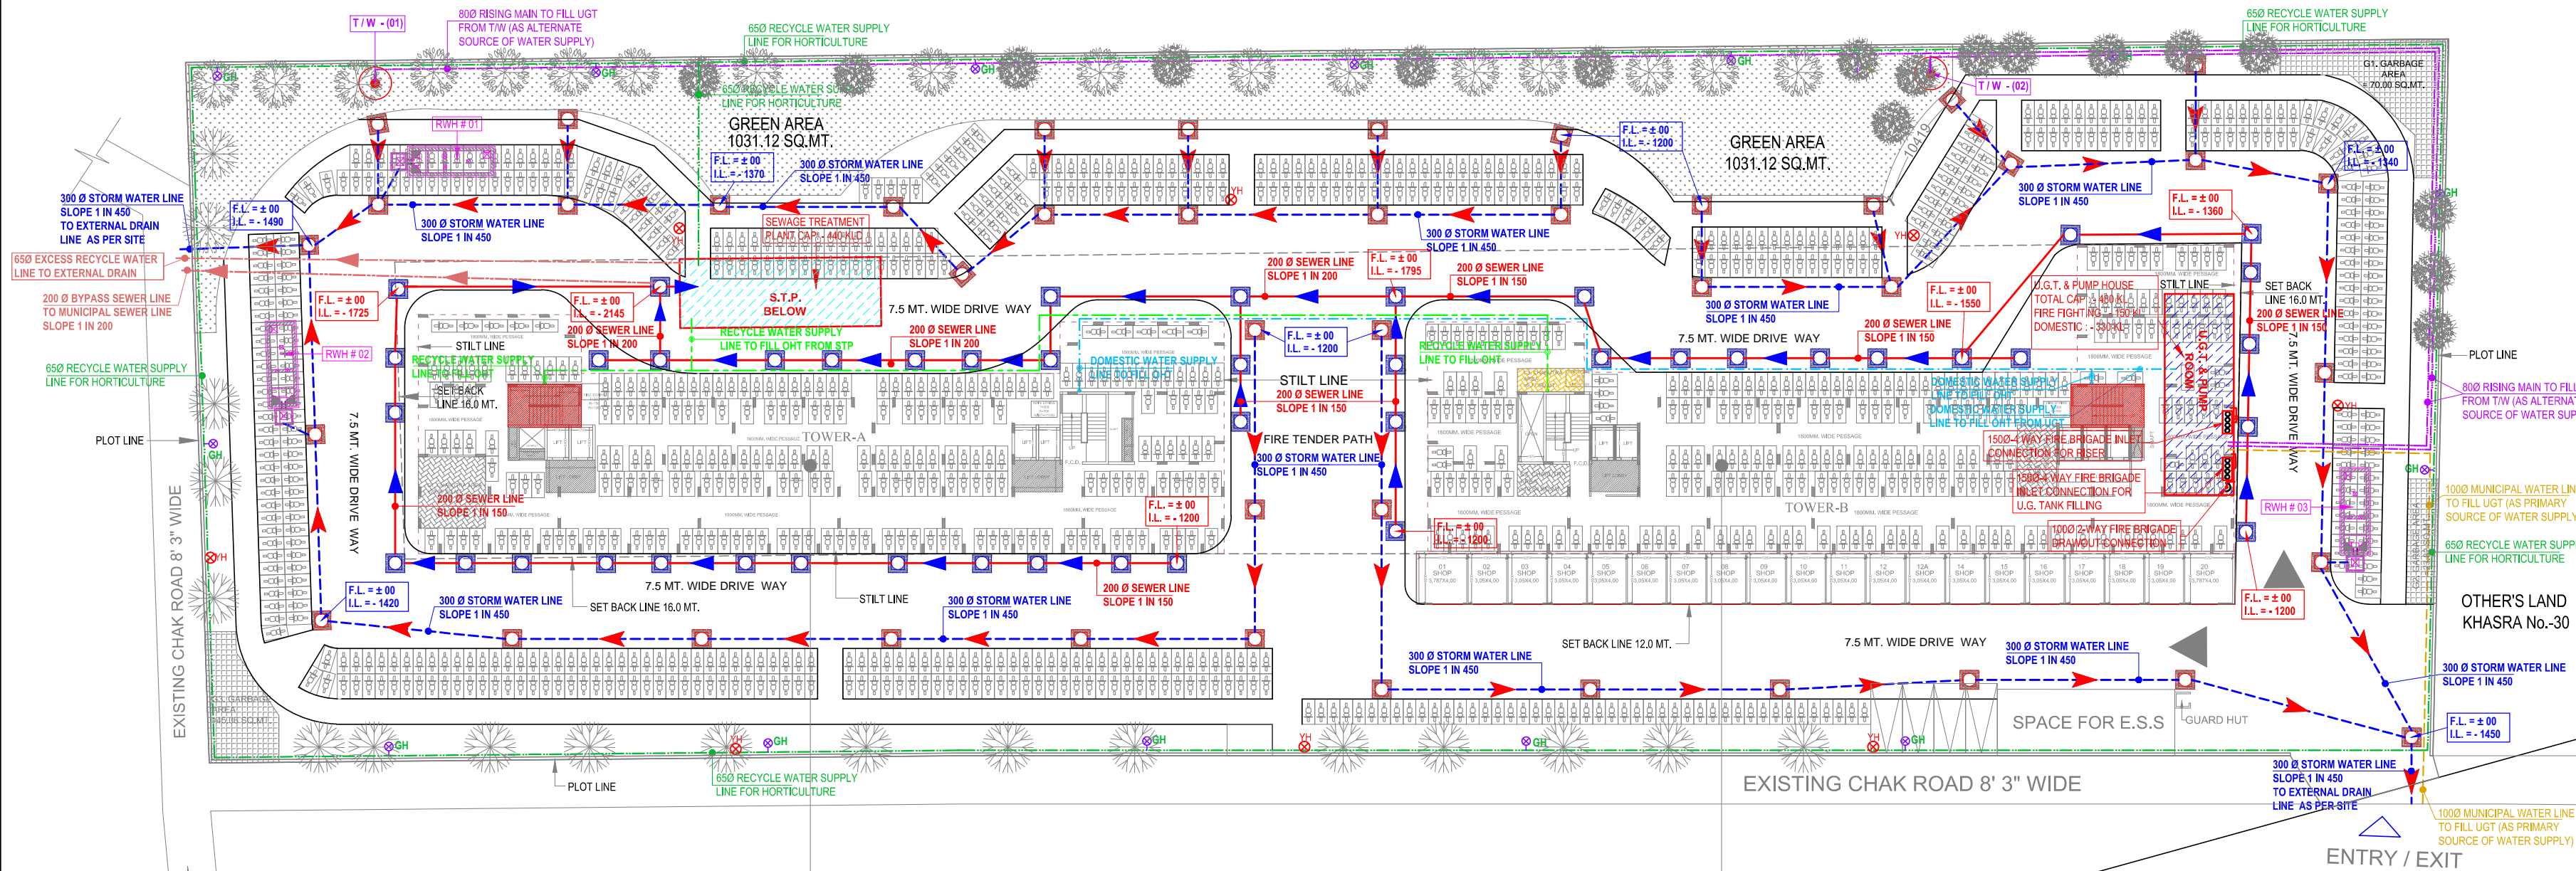


NORTH

OTHER'S LAND
KHASRA No.-29TOWER-A,
STILT+20 FLOORTOWER-B,
STILT+20 FLOOR30 M WIDE PROPOSED
ROAD AS PER MASTER PLAN3 M WIDE PROPOSED
DAS PER MASTER PLAN

LEGEND :

S. No.	SYMBOL	DESCRIPTION
1.	M.H.	MANHOLE
2.		SEWER LINE
3.	C.P.	CATCH PIT
4.		UNDER GROUND PIPE DRAIN
5.		RISING MAIN LINE (FROM T/W TO U.G.T.)
6.		MUNICIPAL WATER SUPPLY PIPE LINE
7.		RECYCLED WATER SUPPLY LINE FOR HORTICULTURE
8.		RECYCLED WATER SUPPLY LINE FOR FLUSHING
9.		DOMESTIC WATER SUPPLY LINE
10.		PROPOSED TUBE WELL
11.	GH	GARDEN HYDRANT
12.		RAIN WATER HARVESTING PIT

LEGEND :

S. No.	SYMBOL	DESCRIPTION
1.		FIRE LINE
2.	YH	YARD HYDRANT 63 M.M. DIA. SINGLE HEADED HYDRANT VALVE WITH 2 NOS. 15 M. LONG, 63 M.M. DIA. FIRE HOSE PIPE & 1 NO. BRANCH PIPE WITH NOZZLE
3.		4 WAY FIRE BRIGADE INLET CONNECTION
4.		2 WAY FIRE BRIGADE DRAWOUT CONNECTION
5.		BUTTERFLY VALVE
6.		NONRETURN VALVE (CHECK VALVE)
7.		ISOLATING VALVE WITH MASONRY CHAMBER

rev. no.	date	revision

project
PMAY SCHEME
PMAY SCHEME AT KHASRA No.- 408,409,
410,411,423,424,425,426,427, 428,429,430,431,
432(M),433(M),434,488,489,490,492,493
VILLAGE :- NOORNAGAR & 31,90,91,191
VILLAGE :- MORTA, GHAZIABAD

title
LAYOUT PLAN (PLOT - D)

subtitle
SERVICES CO-ORDINATION PLAN

drawing released for
☐ APPROVAL ☒ MUN. SUBMISSION
☐ ADVANCE COPY ☐ CONSTRUCTION

drg. no.
MA / 19B05 / PD / ES - 05

drawn by
Prem Saini

scale
1 : 300

designed by
Badri Vishal

date
19.06.2019

checked by
Anand Havelia

architects
Space Designers International
B - 34, SECTOR-67, NOIDA
PH : +91 9711633717, 18,19 & 20, Mob: 9811070399, 9811336231
e-mail : spacesdi@gmail.com, www.spacedi.com

services consultant
Consume Engineering Services (P) Ltd.
Noida Office : B - 67, Sector - 67, Noida - 201 301
Lko. Office : R 006, Rohtas Plumeria, Gomti Nagar, Lucknow
Tel : (0120) 2303500 (30 Lines)
e mail : mail@cespl.in, website : www.cespl.in