
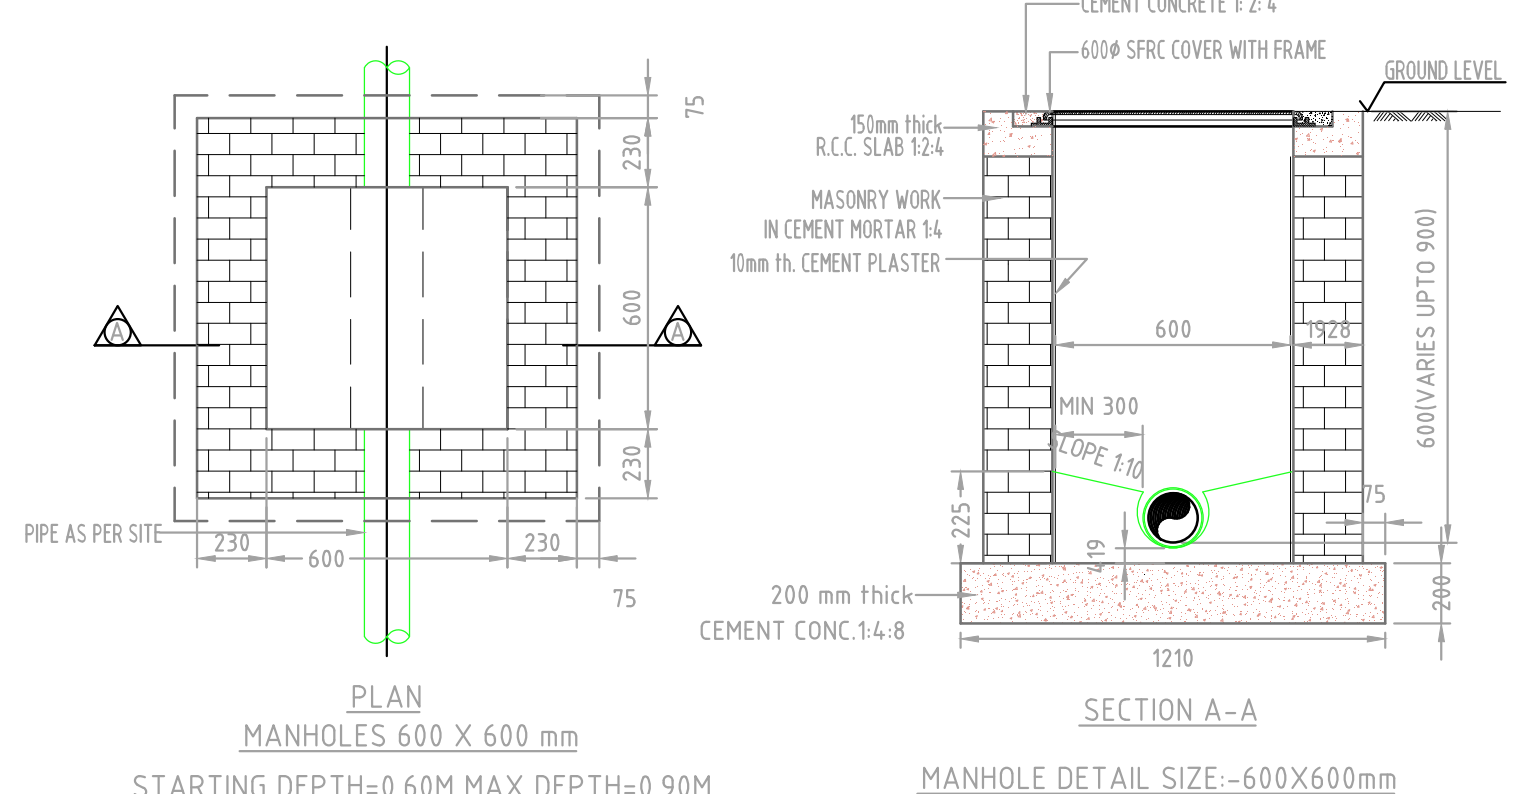


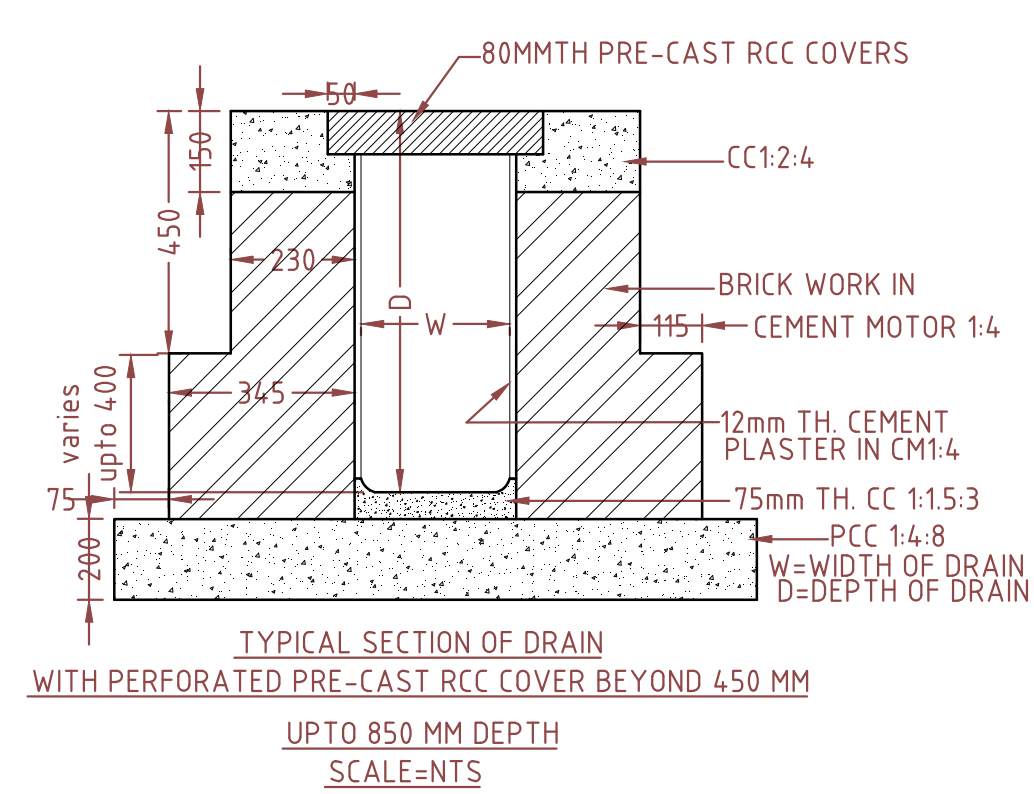

SIZE OF MANHOLE WITH REFERENCE TO DEPTH		
DEPTH	SIZE OF M.H.	TYPE OF M.H.
0.90m TO 1.679m	910mm DIA	B
1.68m TO 2.229m	1220mm DIA	C
2.30m TO 9.00m	1520mm DIA	D

* SIZE OF MANHOLE SHALL BE WITH RESPECT TO DEPTH

NOTE :- YARD HYDRANT WILL BE PLACED EVERY 45M DISTANCE

EXTERNAL SERVICES LEGEND :-		
S.NO	DESCRIPTION	SYMBOL
1.	R.C.C DRAINAGE PIPE LINE	
2.	R.C.C SEWERAGE PIPE LINE	
3.	300mm WIDE CATCH DRAIN	
4.	TYPE-B DRAINAGE MANHOLE WITH 400x450mm PERFORATED FRP COVER SIZE=900A UPTO 910mm TO 1670mm DEPTH	
5.	TYPE-D SEWERAGE MANHOLE SIZE=900A WITH FRP COVER CLOSED TOP UPTO 910mm TO 1670mm DEPTH	
6.	450X450 DRAINAGE PERFORATED CHAMBER	
7.	RECHARGE WELL & DE-SILTING CHAMBER 2.5M DIA RECHARGE WELL & 3M X 1.5M DE-SILTING CHAMBER	

Windows OLE Object

