

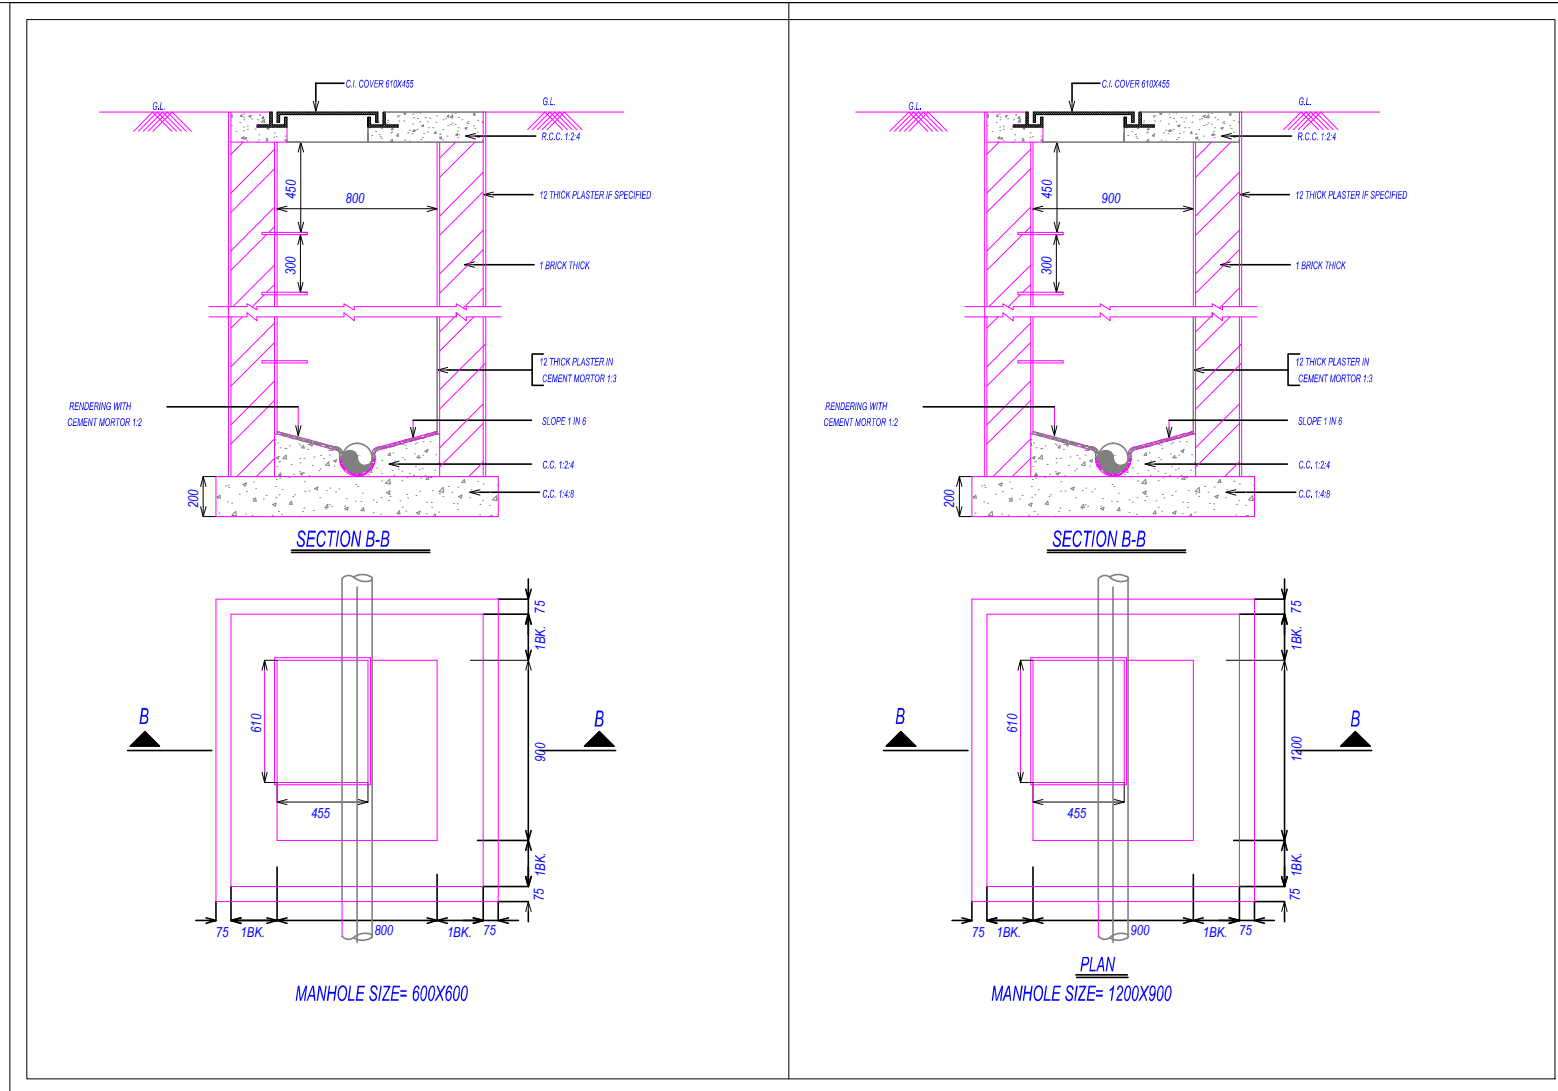
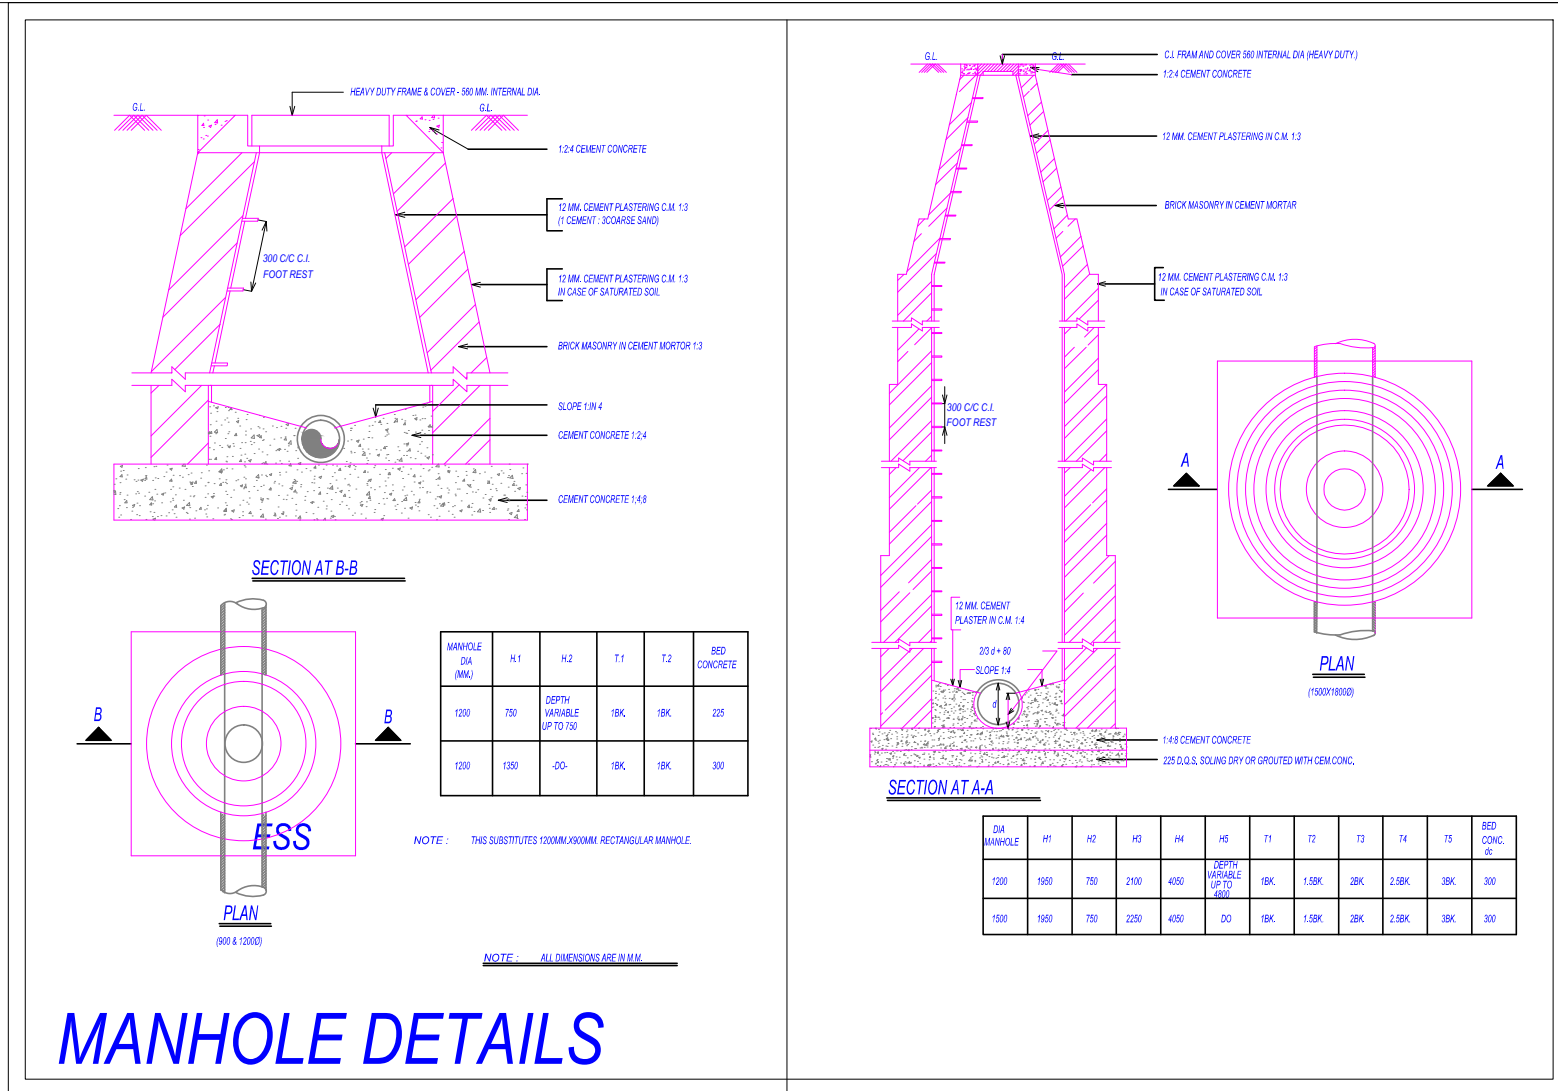
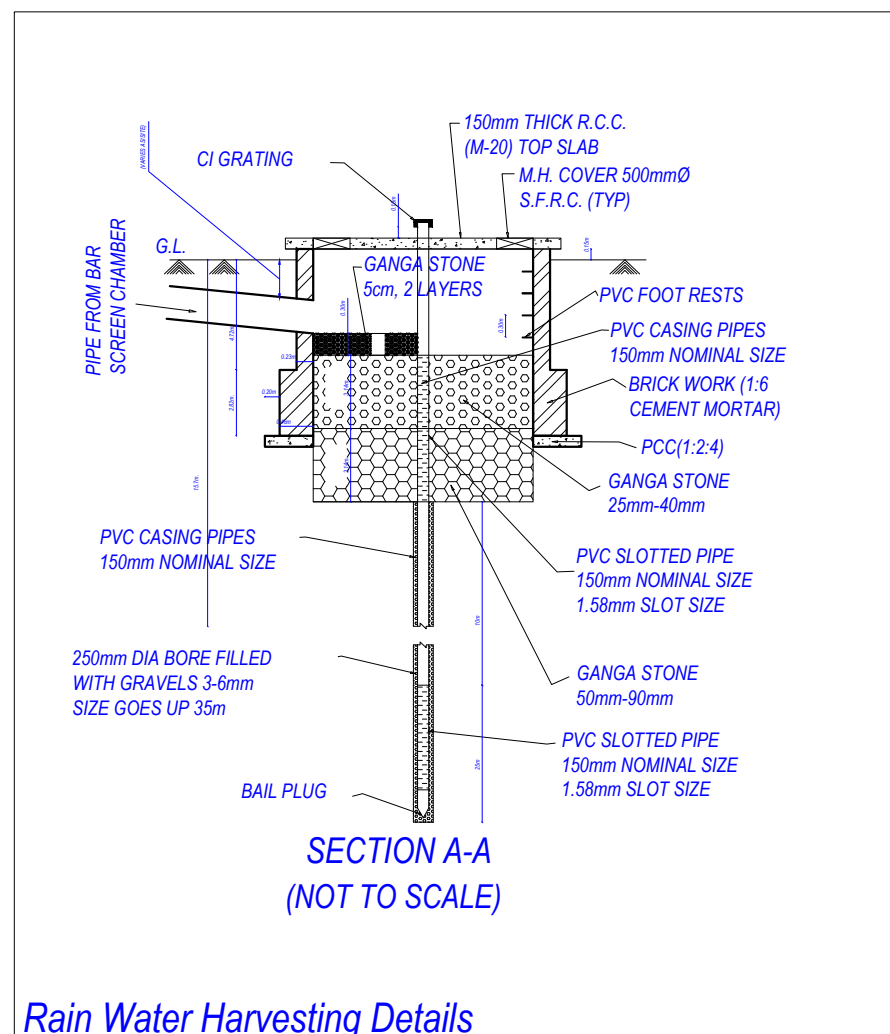
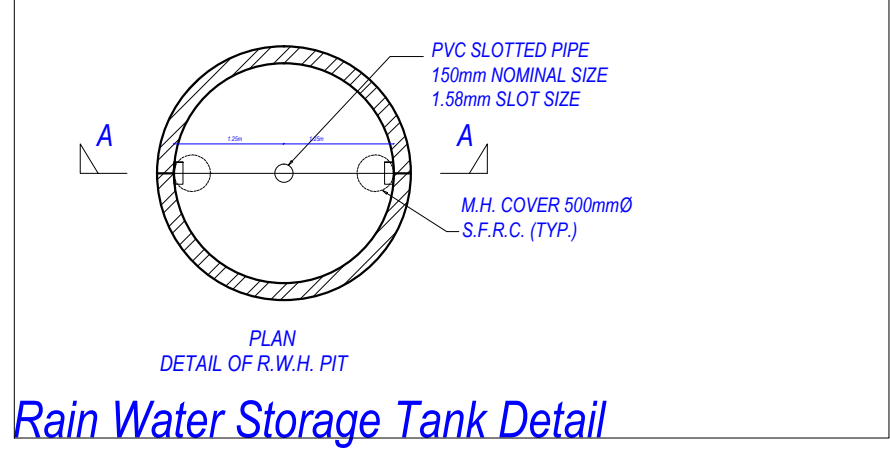


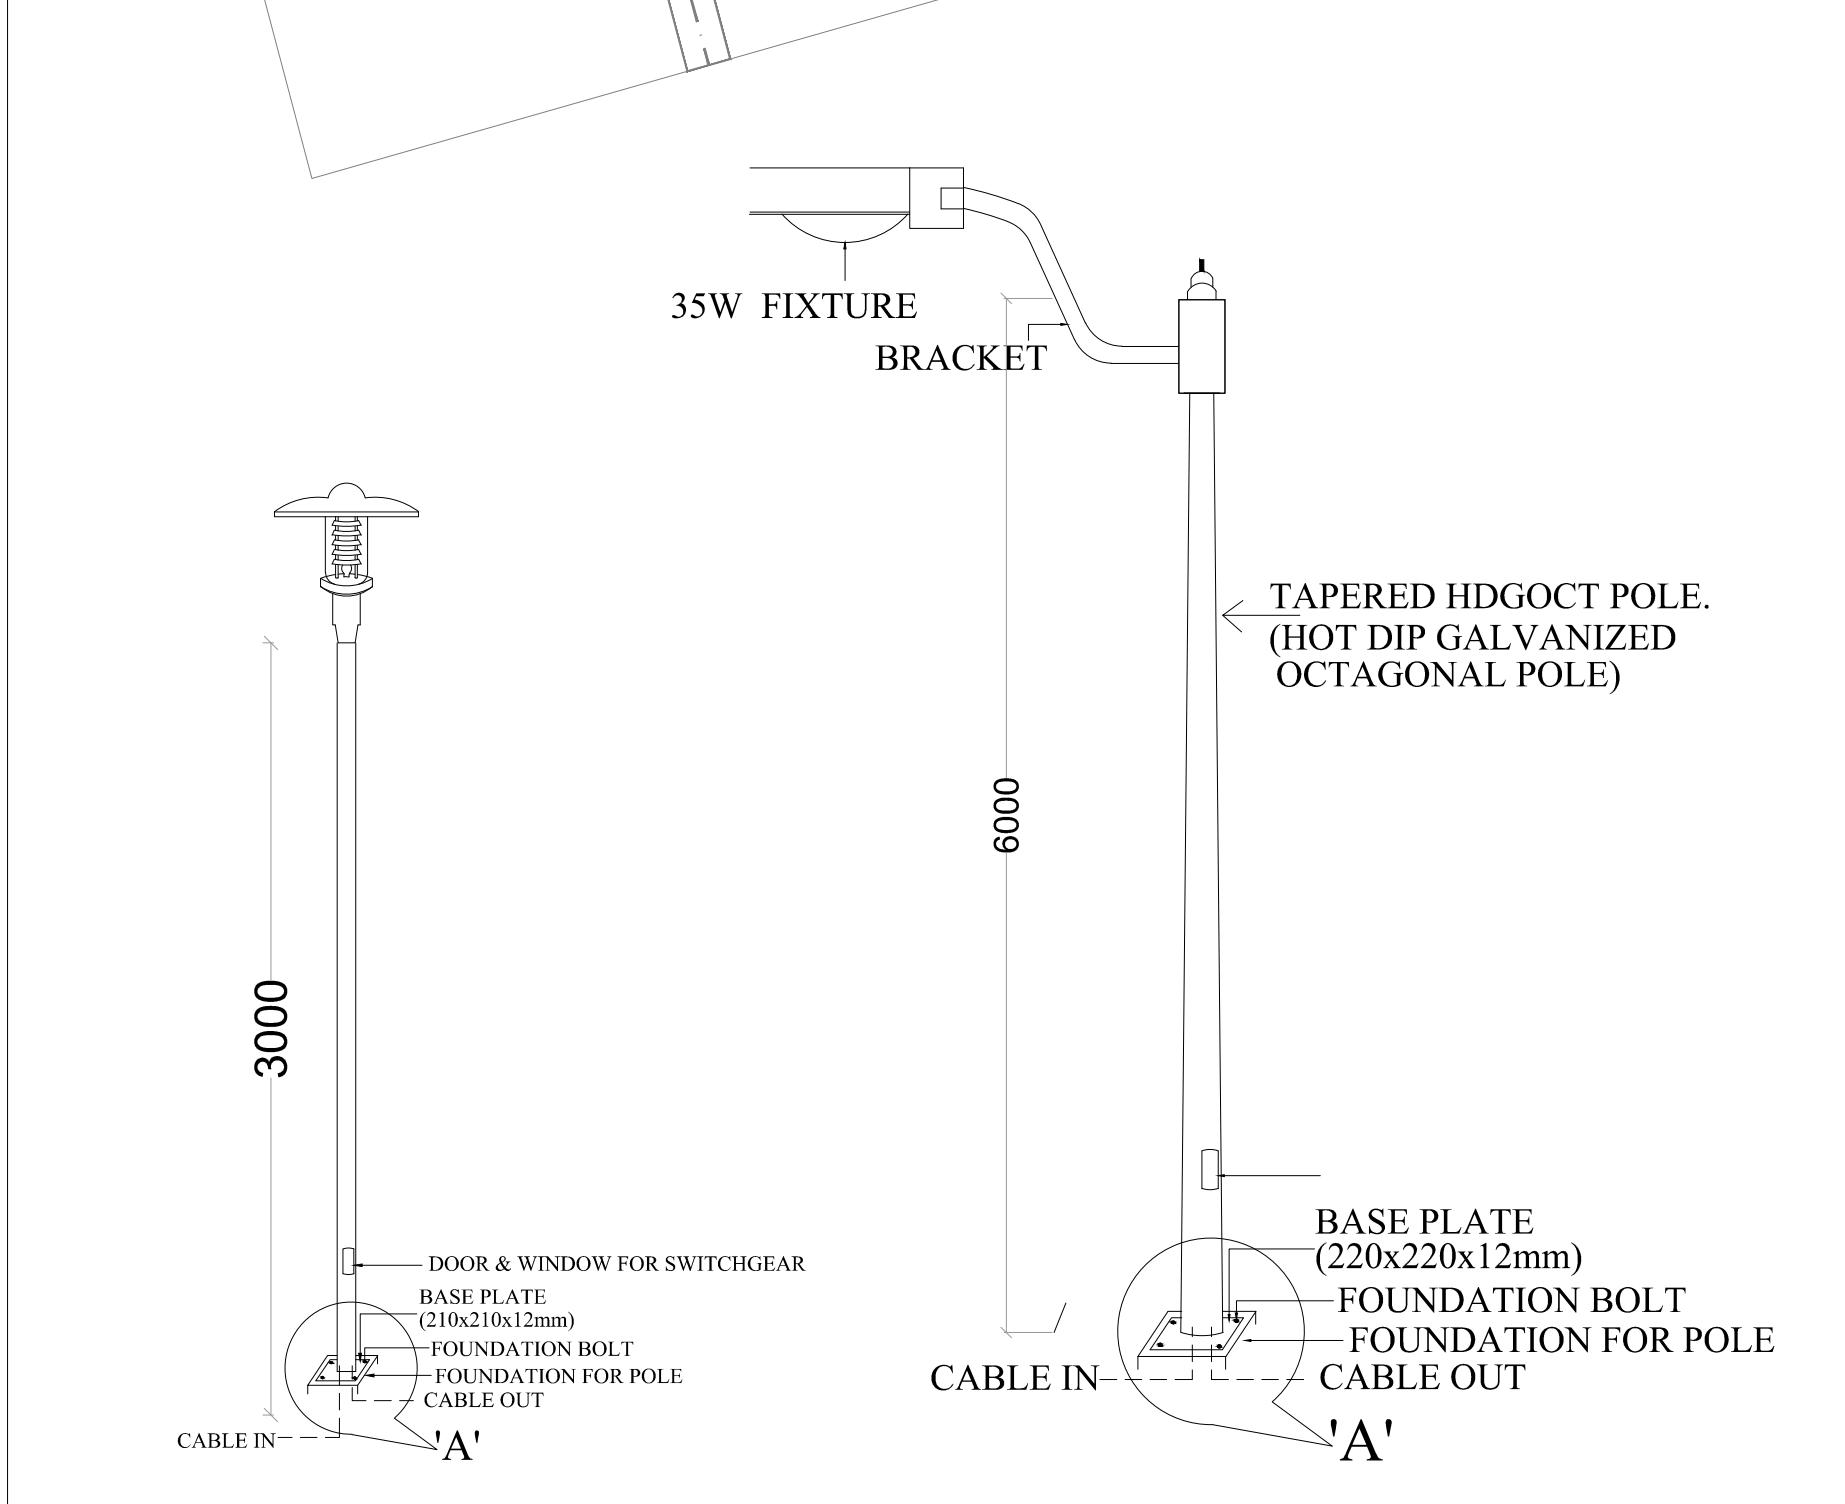

NO.	DESCRIPTION	SIZE	QTY.	LVL.
1.	INLET PIPE MUNICIPAL CONNECTION	1000	1 NO.	±00
2.	INLET PIPE BOREWELL CONNECTION	1000	1 NO.	±00
3.	INLET PIPE FIRE BRIGADE CONNECTION	1000	1 NO.	±00
4.	SUCTION PIPE FROM FIRE TANK	2000	1 NO.	
5.	LEVEL CONTROLLER	250	2 NO.	-100
6.	LEVEL INDICATOR (TOP)	250	2 NO.	-100
7.	LEVEL INDICATOR (BOTTOM)	250	2 NO.	-1800
8.	OVER FLOW PIPE	1000	2 NO.	+75
9.	500 MS VENT PIPE MOSQUITO PROOF COUPLING	500	2 NO.	
10.	OVER FLOW PIPE FROM TANK TO TANK	1000	2 NO.	-130
11.	SUCTION PIPE FROM DOMESTIC TANK	800	1 NO.	

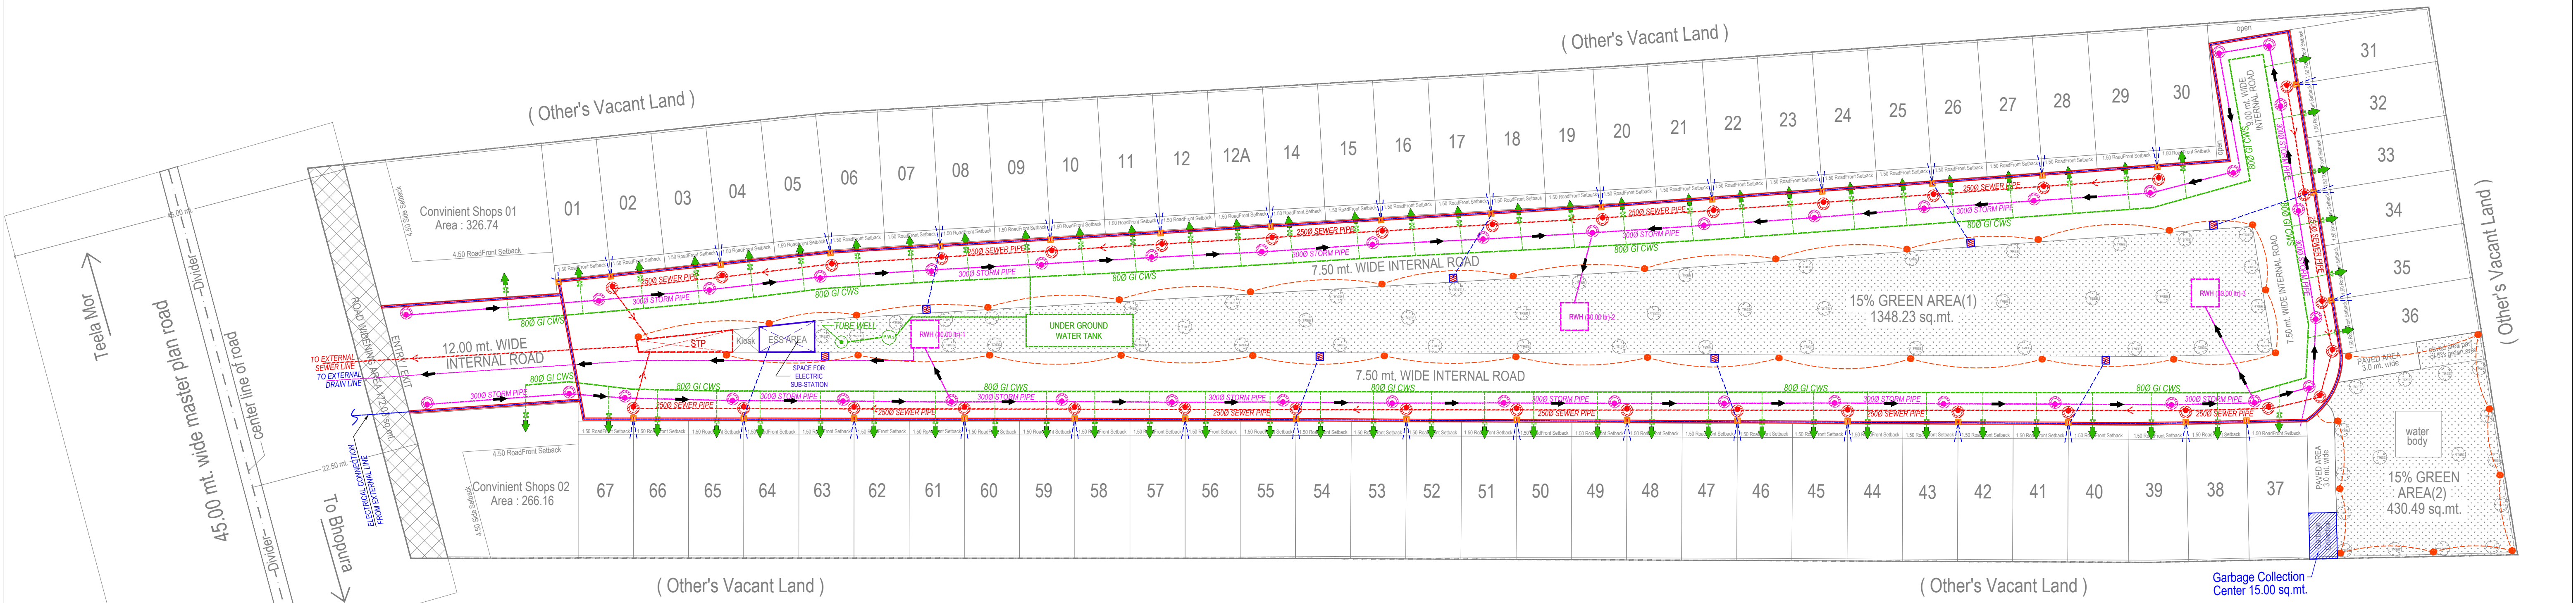

LEGEND:-	
	FEEDER PILLAR
	CABLE TRENCH
	UNDER GROUND CABLE
	ELECTRICAL MAN HOLE
	PEDESTRIAN LIGHT

LEGEND:-	
	SEWERAGE LINE NP2 PIPE
	SEWER MAN HOLE
G.L.	GROUND LEVEL
I.L.	INVERT LEVEL
C.L.	CONNECTION LEVEL
L.	LENGTH OF PIPE

LEGEND:-	
	800 GI WATER SUPPLY PIPE

LEGEND:-	
	STORM WATER LINE
	STORM WATER MAN HOLE
	STORM WATER CATCH BASIN
	RAIN WATER HARVESTING PIT
G.L.	GROUND LEVEL
I.L.	INVERT LEVEL
C.L.	CONNECTION LEVEL
L.	LENGTH OF PIPE

DEVELOPMENT WORK PLAN

PROJECT PROPOSED AFFORDABLE HOUSING LAYOUT PLAN KHASRA NO :- 606m VILLAGE TILA SAHBAJPUR , PARGANA LONI, GHAZIABAD (U.P.)			
OWNER M/s. - PRITHVILINK DEVELOPER'S PRIVATE LIMITED Through :- Mr. - AMARDEEP DALAL			
DRAWING TITLE DEVELOPMENT WORK PLAN			
ARCHITECT ANUJ AGARWAL ARCHITECTS OFFICE:- A-244 KAUSHAMBI GHAZIABAD (U.P.) Ph:-0120 - 4165716 , 4563716 , 6454182 e-mail :- anujagarwal@gmail.com			
DEALT BY:- Ar.Talib	CHECKED BY:- Ar.Anuj Agarwal	DATE:- 30-08-2023	DRG. No.:- DW-01