




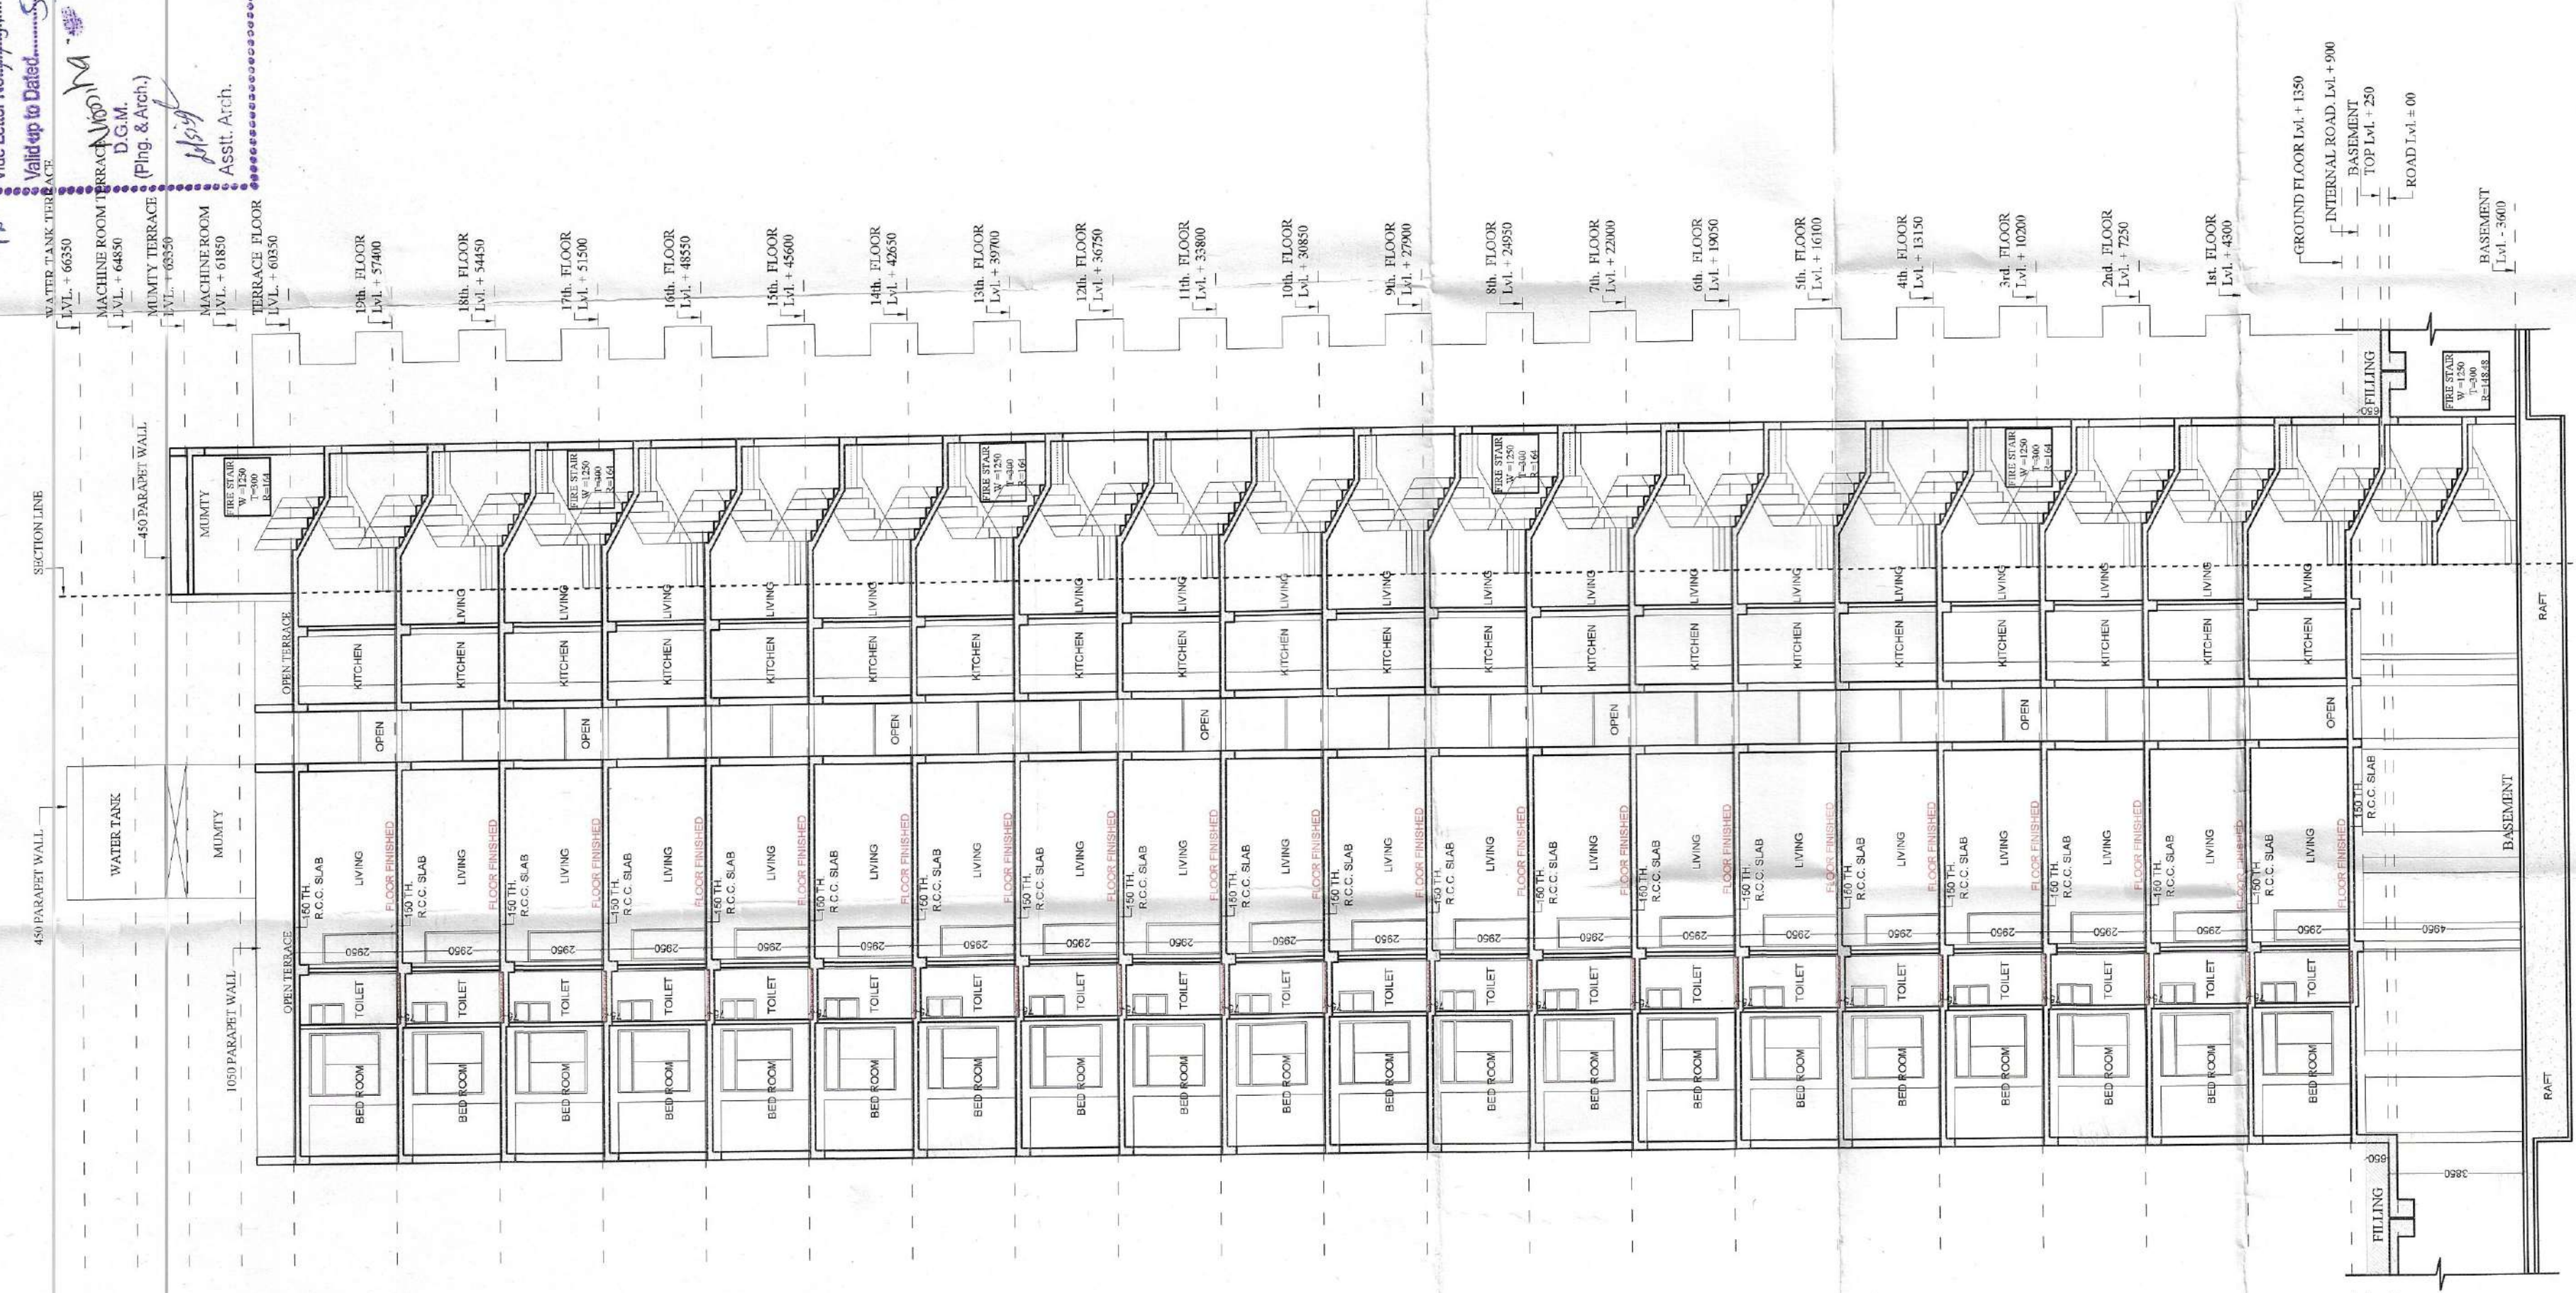

TOWER - T9
TOWER - T9 & T14 ARE SAME
SECTION T9 - T9'

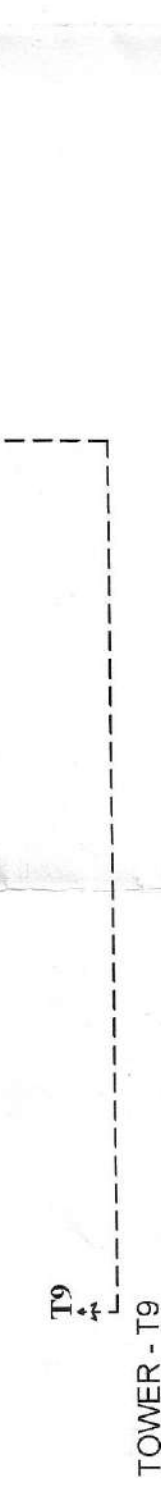


TOWER - T9
TOWER - T9 & T14 ARE SAME
BASEMENT FLOOR PLAN

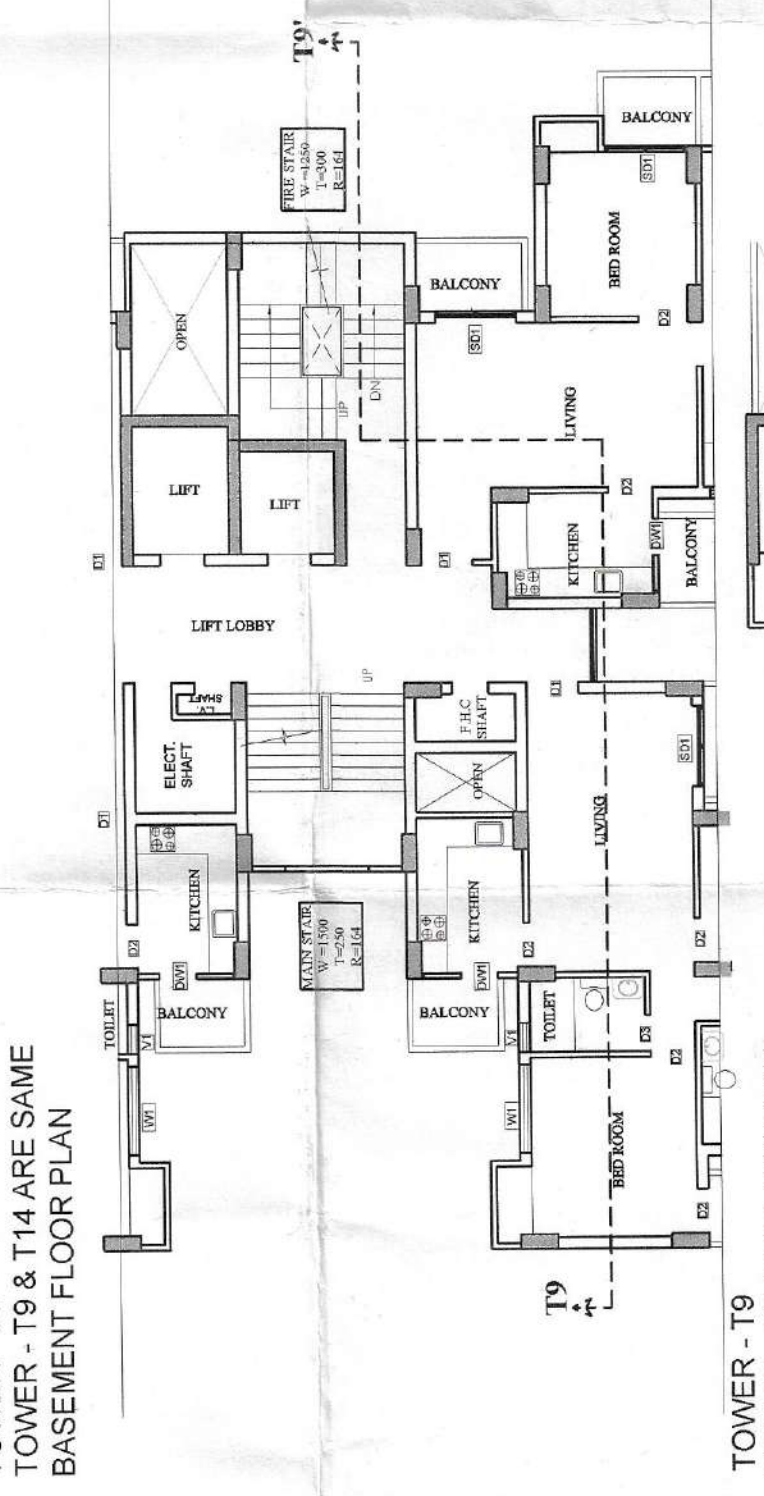

STAIR
1250
300
164

TOWER - T9
TOWER - T9 & T14 ARE SAME
GROUND FLOOR PLAN

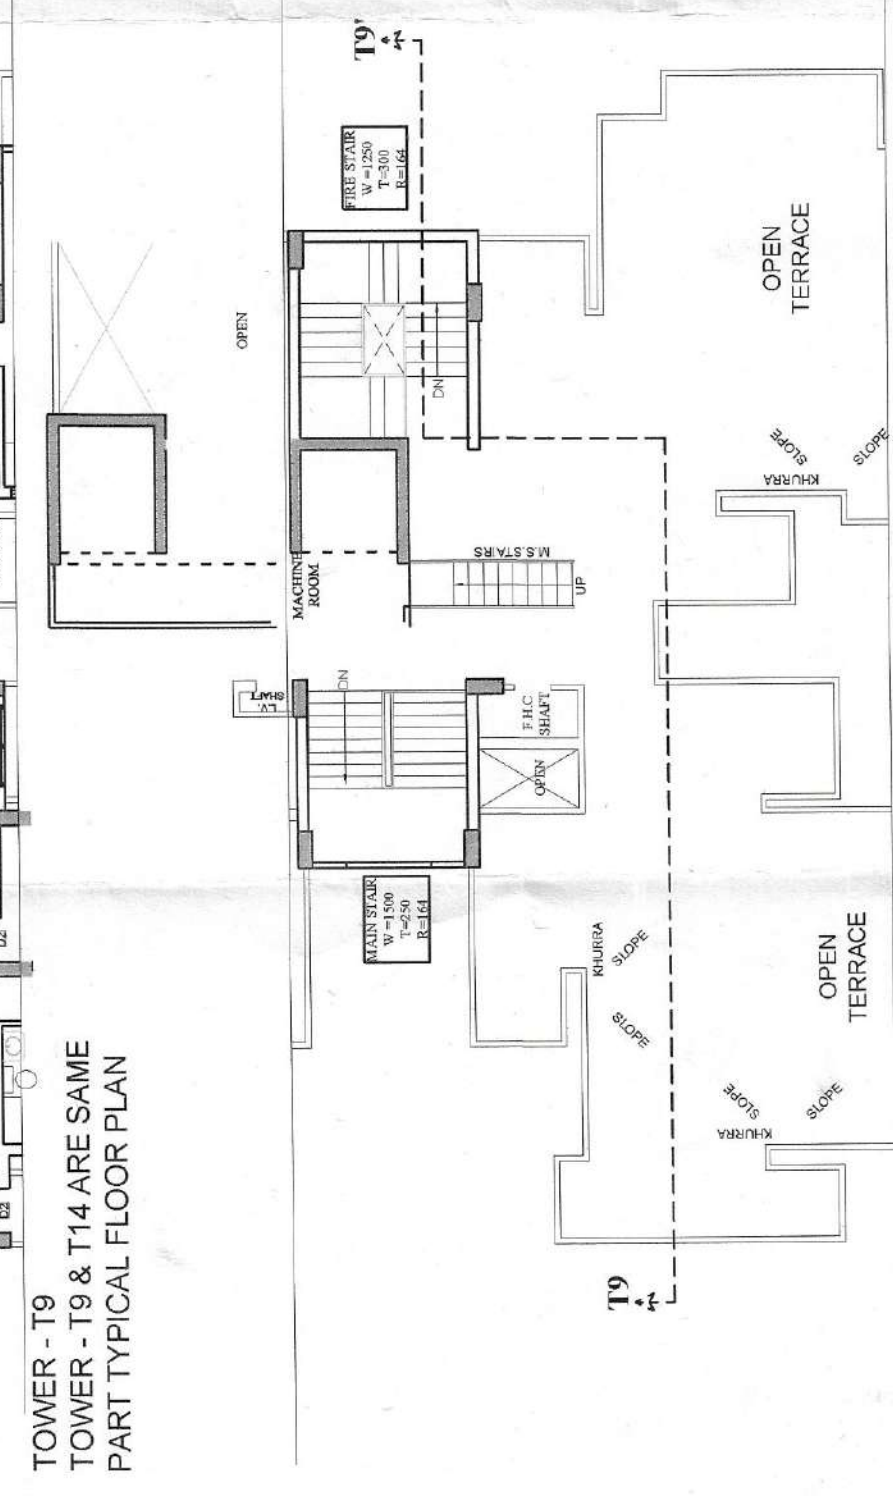

TOWER - T9
TOWER - T9 & T14 ARE SAME
TERRACE PLAN

Greater Noida Industrial Dev. Authority
REVISED SANCTION
 Being Issued From Date 6.3.5.21/2020
 Valid up to Date 5 Year

OPEN
 TERRACE
 HOUSE

Gen. Manager
 (Eng & Arch.)
 S.M. (Prip.)

SECTE

SCHEMATIC

Dr. C. S. (Planning)

Asst. Arch.