



F.A.R AREA DETAIL OF CIRCULATION [GROUND FLOOR]

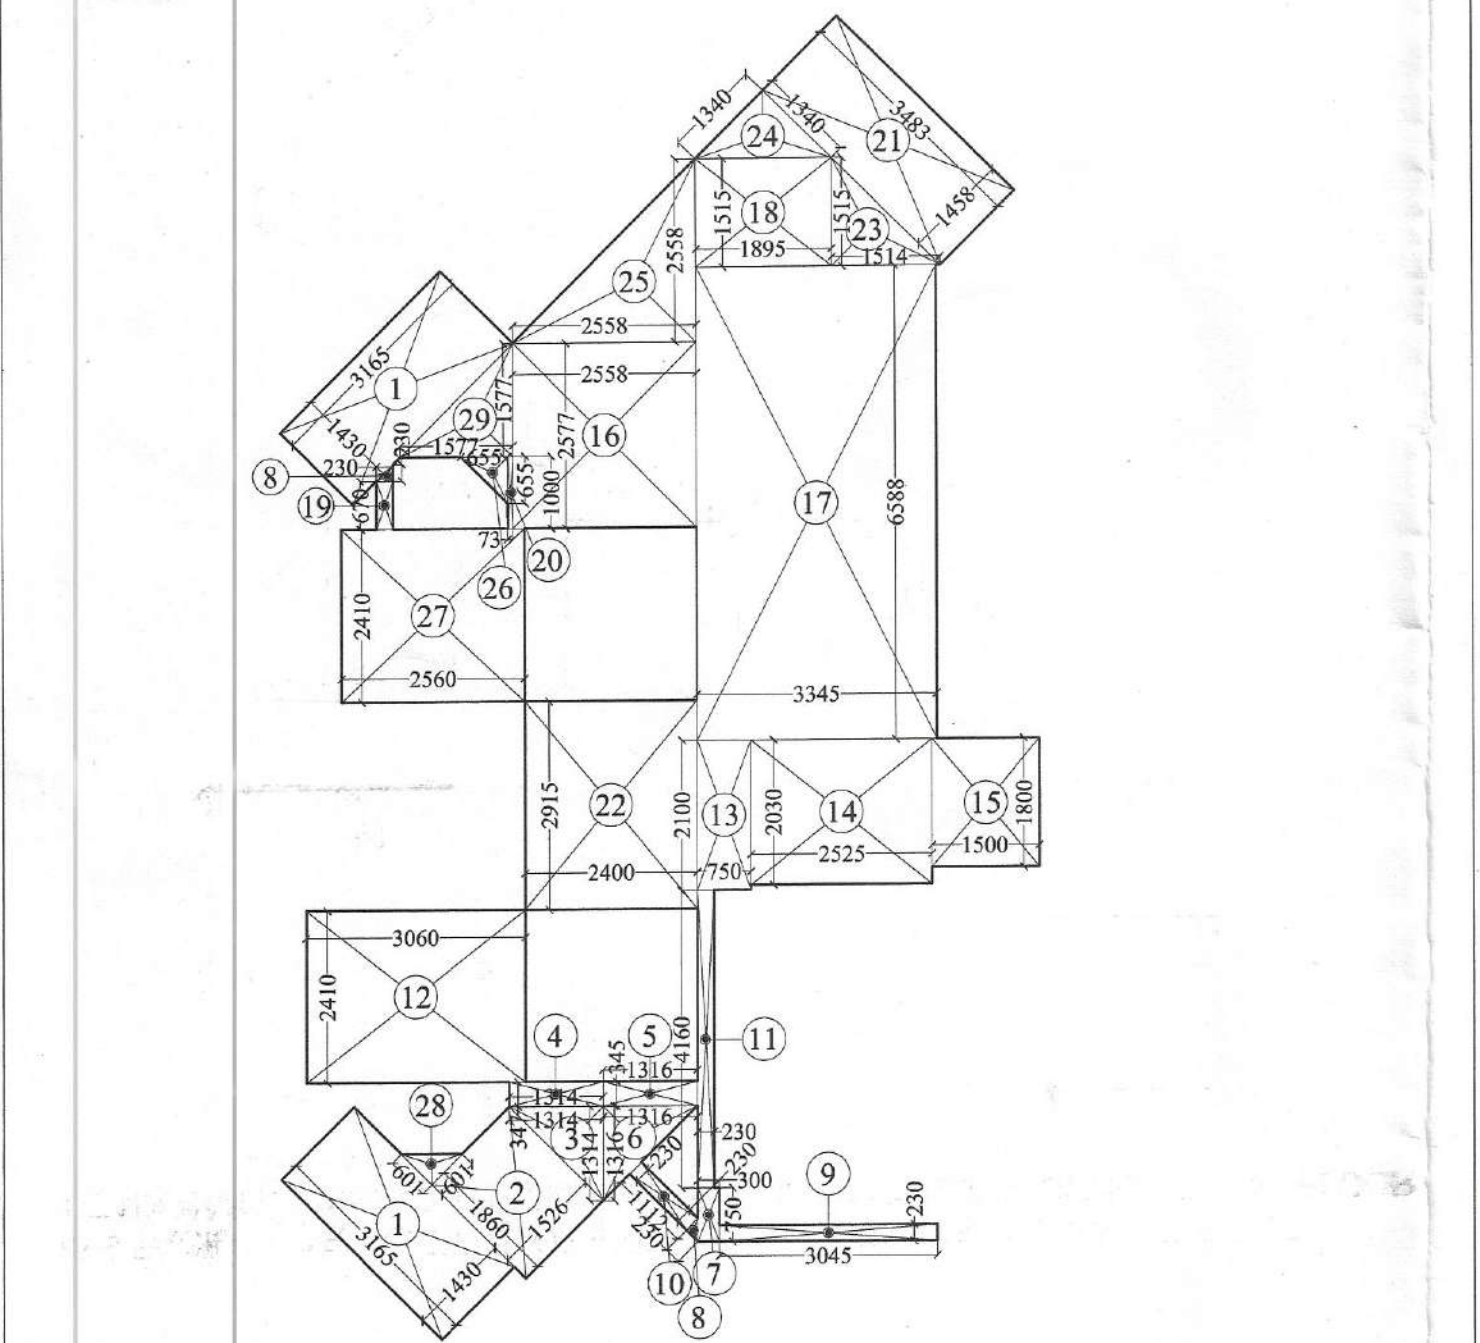


S.NO	DIMENTION	AREA
1.	3.165 X 1.430 X 2 =	9.052 SQ.M
2.	1.860 X 1.526	2.838 SQ.M
3.	0.5 X 1.314 X 1.314 =	0.863 SQ.M
4.	0.347 X 1.314	0.456 SQ.M
5.	0.5 X 1.316 X 1.316 =	0.866 SQ.M
6.	0.750 X 0.300	0.225 SQ.M
7.	0.5 X 0.230 X 0.230 X 2 =	0.053 SQ.M
8.	0.230 X 3.045	0.700 SQ.M
9.	0.230 X 1.112	0.256 SQ.M
10.	4.160 X 0.230	0.957 SQ.M
11.	2.410 X 3.060	7.375 SQ.M
12.	2.100 X 0.750	1.575 SQ.M
13.	2.030 X 2.525	5.126 SQ.M
14.	1.800 X 1.500	2.700 SQ.M
15.	2.577 X 2.558	6.592 SQ.M
16.	6.588 X 3.345	22.037 SQ.M
17.	1.515 X 1.895	2.871 SQ.M
18.	0.670 X 0.230	0.154 SQ.M
19.	1.000 X 0.073	0.073 SQ.M
20.	2.483 X 1.400	5.078 SQ.M
21.	0.915 X 1.515 X 1.514 =	1.147 SQ.M
22.	0.5 X 1.340 X 1.340 =	0.898 SQ.M
23.	0.5 X 2.558 X 2.558 =	3.272 SQ.M
24.	0.5 X 0.655 X 0.655 =	0.215 SQ.M
25.	2.410 X 2.560 =	6.170 SQ.M
26.	0.5 X 0.601 X 0.601 =	0.181 SQ.M
27.	0.5 X 1.577 X 1.577 =	1.243 SQ.M
28.		
29.		
TOTAL = 90.423 SQ.M		
SAY AS = 90.42 SQ.M		

F.A.R AREA DETAIL OF CIRCULATION [1st. FLOOR]

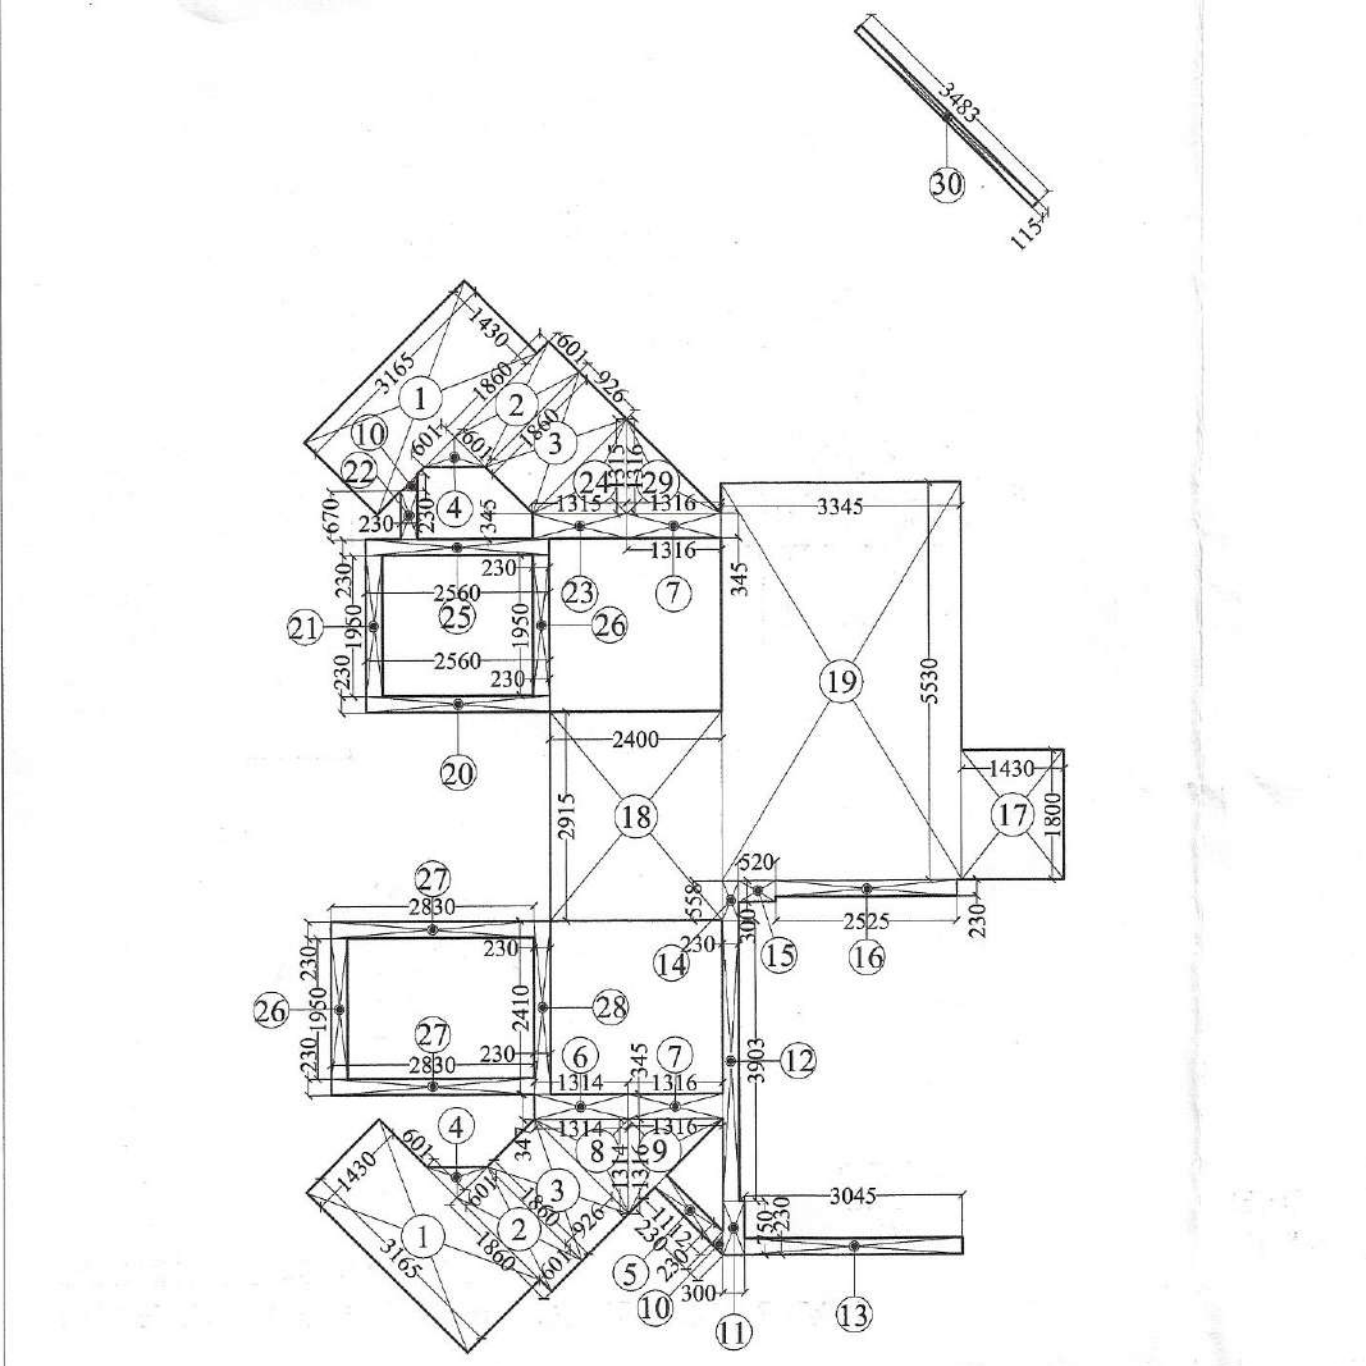


S.NO	DIMENTION	AREA
1.	1.430 X 3.165 X 2 =	9.052 SQ.M
2.	0.601 X 1.860 X 2 =	2.236 SQ.M
3.	0.926 X 1.860 X 2 =	3.445 SQ.M
4.	0.5 X 0.601 X 0.601 X 2 =	0.361 SQ.M
5.	1.112 X 0.230	0.256 SQ.M
6.	0.347 X 1.314	0.456 SQ.M
7.	0.345 X 1.316 X 2 =	0.908 SQ.M
8.	0.5 X 1.314 X 1.314 =	0.863 SQ.M
9.	0.5 X 1.316 X 1.316 =	0.866 SQ.M
10.	0.5 X 0.230 X 0.230 X 2 =	0.053 SQ.M
11.	0.750 X 0.300	0.225 SQ.M
12.	3.903 X 0.230	0.898 SQ.M
13.	0.230 X 3.045	0.700 SQ.M
14.	0.558 X 0.230	0.128 SQ.M
15.	0.300 X 0.520	0.156 SQ.M
16.	0.230 X 2.525	0.581 SQ.M
17.	1.800 X 1.430	2.574 SQ.M
18.	2.915 X 2.400	6.996 SQ.M
19.	5.530 X 3.345	18.498 SQ.M
20.	0.230 X 2.560	0.589 SQ.M
21.	1.950 X 0.230	0.448 SQ.M
22.	0.670 X 0.230	0.154 SQ.M
23.	0.345 X 1.315 X 1.315 =	0.454 SQ.M
24.	0.230 X 2.560	0.589 SQ.M
25.	0.5 X 1.315 X 1.315 =	0.865 SQ.M
26.	0.230 X 2.560 X 2 =	0.897 SQ.M
27.	0.230 X 2.830 X 2 =	1.302 SQ.M
28.	2.410 X 0.230	0.554 SQ.M
29.	0.5 X 1.316 X 1.316 =	0.866 SQ.M
30.	0.115 X 3.483	0.401 SQ.M
TOTAL = 56.371 SQ.M		
SAY AS = 56.37 SQ.M		

F.A.R AREA DETAIL OF CIRCULATION 2nd. TO 19th. FLR.

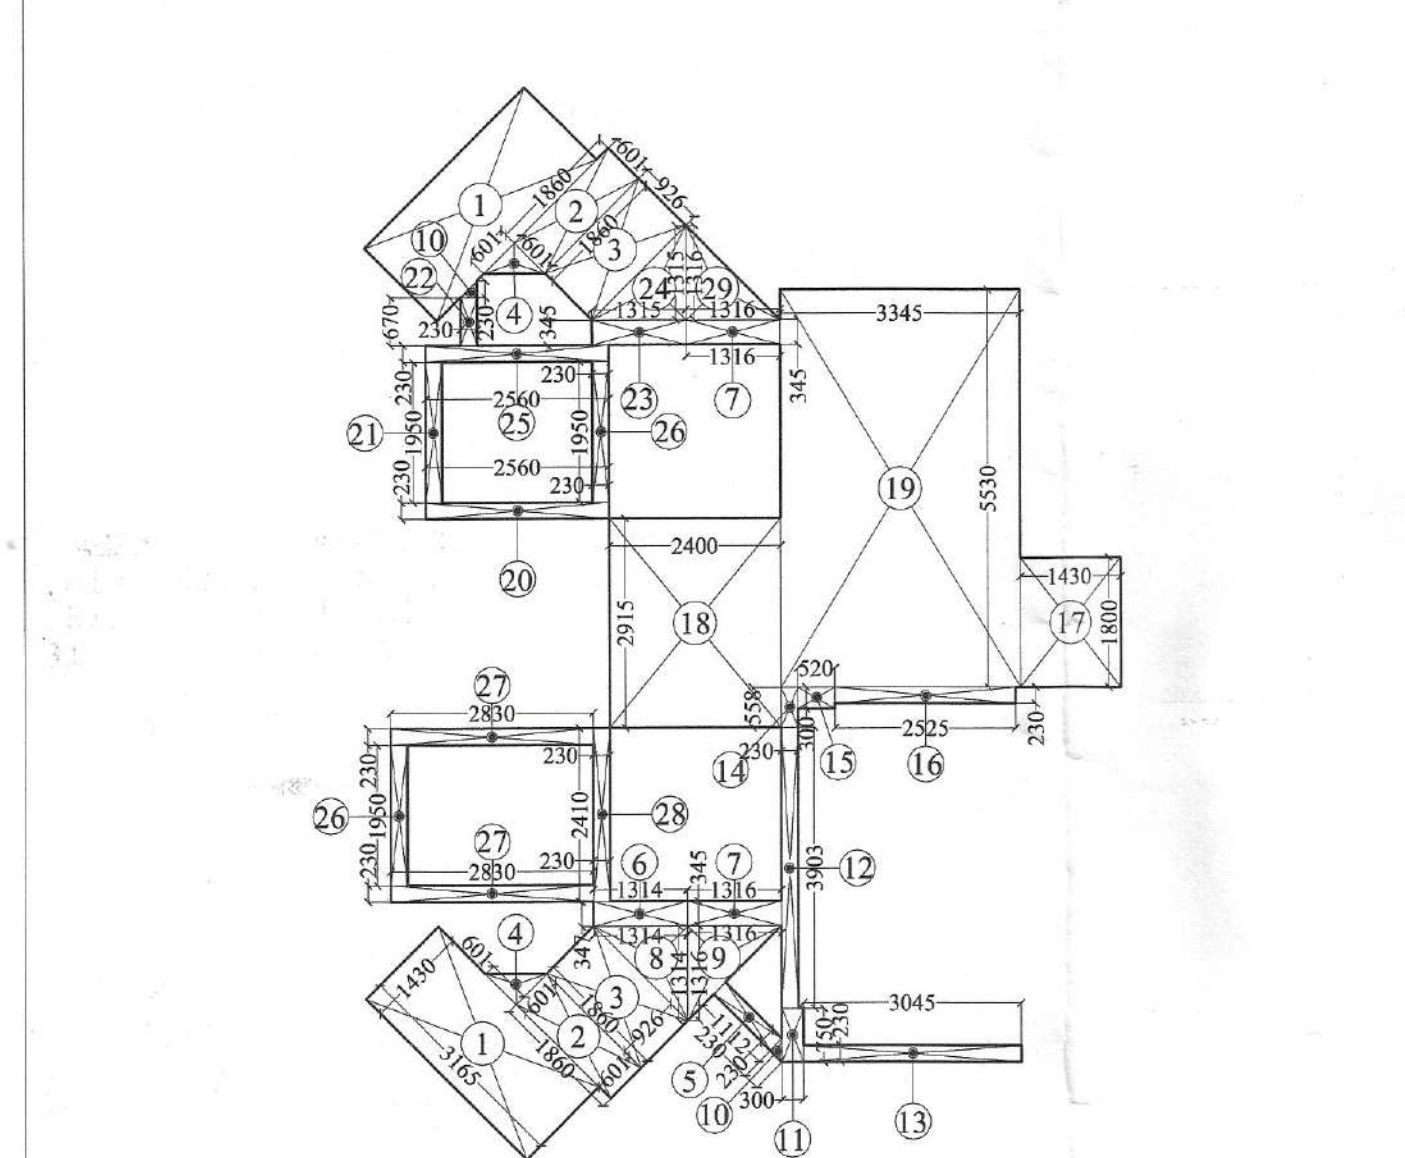


S.NO	DIMENTION	AREA
1.	1.430 X 3.165 X 2 =	9.052 SQ.M
2.	0.601 X 1.860 X 2 =	2.236 SQ.M
3.	0.926 X 1.860 X 2 =	3.445 SQ.M
4.	0.5 X 0.601 X 0.601 X 2 =	0.361 SQ.M
5.	1.112 X 0.230	0.256 SQ.M
6.	0.347 X 1.314	0.456 SQ.M
7.	0.345 X 1.316 X 2 =	0.908 SQ.M
8.	0.5 X 1.314 X 1.314 =	0.863 SQ.M
9.	0.5 X 1.316 X 1.316 =	0.866 SQ.M
10.	0.5 X 0.230 X 0.230 X 2 =	0.053 SQ.M
11.	0.750 X 0.300	0.225 SQ.M
12.	3.903 X 0.230	0.898 SQ.M
13.	0.230 X 3.045	0.700 SQ.M
14.	0.558 X 0.230	0.128 SQ.M
15.	0.300 X 0.520	0.156 SQ.M
16.	0.230 X 2.525	0.581 SQ.M
17.	1.800 X 1.430	2.574 SQ.M
18.	2.915 X 2.400	6.996 SQ.M
19.	5.530 X 3.345	18.498 SQ.M
20.	0.230 X 2.560	0.589 SQ.M
21.	1.950 X 0.230	0.448 SQ.M
22.	0.670 X 0.230	0.154 SQ.M
23.	0.345 X 1.315 X 1.315 =	0.454 SQ.M
24.	0.230 X 2.560	0.589 SQ.M
25.	0.5 X 1.315 X 1.315 =	0.865 SQ.M
26.	0.230 X 2.560 X 2 =	0.897 SQ.M
27.	0.230 X 2.830 X 2 =	1.302 SQ.M
28.	2.410 X 0.230	0.554 SQ.M
29.	0.5 X 1.316 X 1.316 =	0.866 SQ.M
TOTAL = 55.970 SQ.M		
SAY AS = 55.97 SQ.M		

15% FACILITY AREA DETAIL OF FIRE STAIR CASE MUMTY

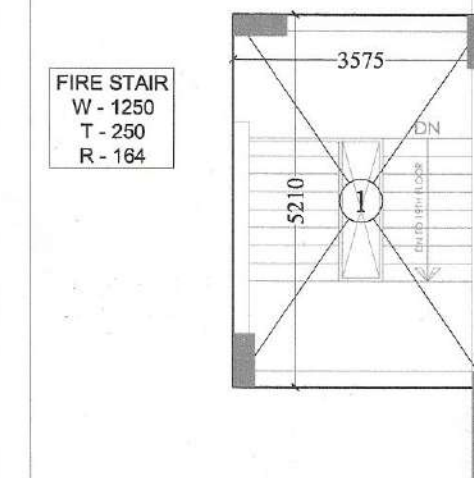

S.No.	DIMENTION	AREA
1.	3.575 X 5.210	= 18.626 SQ.M
TOTAL =		18.626 SQ.M
SAY AS =		18.63 SQ.M

15% FACILITY AREA DETAIL OF MAIN STAIR CASE MUMTY

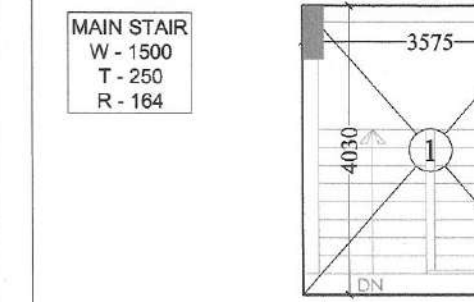


S.No.	DIMENTION	AREA
1.	3.575 X 4.030	= 14.407 SQ.M
TOTAL =		14.407 SQ.M
SAY AS =		14.41 SQ.M

Greater Noida Industrial Dev. Au.
APPROVED
Vide Letter No. 11/3/1 Dated 25/3/2017
Valid up to Dated 25/3/2017
N.M.M. (Png. & Arch.)
S.M. (Png.)


Greater Noida Industrial Dev. Authority
REVISED SANCTION
Issued From Dated 25/3/2017
Valid up to Dated 25/3/2017
N.M.M. (Png.)
S.M. (Png.)

15% FACILITY AREA DETAIL OF WATER TANK

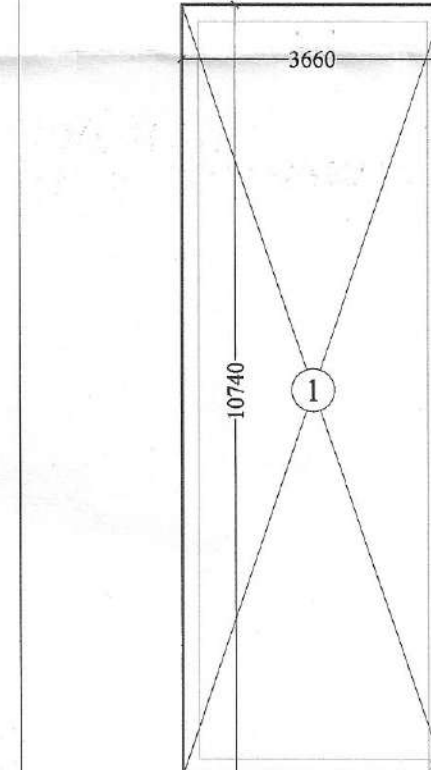


S.No.	DIMENTION	AREA
1.	3.660 X 10.740	= 39.308 SQ.M
TOTAL =		39.308 SQ.M
SAY AS =		39.31 SQ.M

15% FACILITY AREA DETAIL OF FIRE STAIR CASE GROUND TO 19th. FLOOR

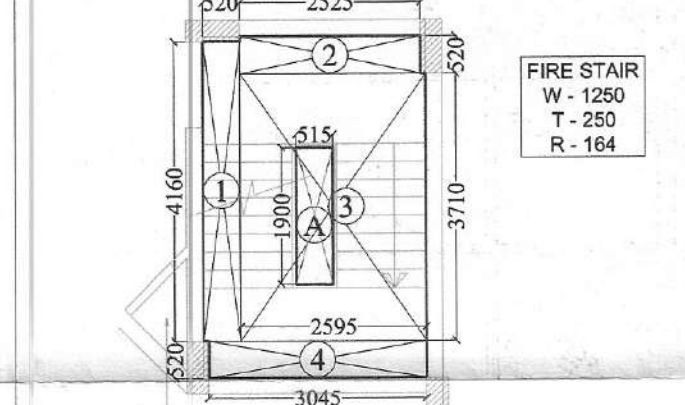


S.No.	DIMENTION	AREA
1.	0.520 X 4.160	= 2.163 SQ.M
2.	2.525 X 0.520	= 1.313 SQ.M
3.	2.595 X 3.710	= 9.627 SQ.M
4.	3.045 X 0.520	= 1.583 SQ.M
TOTAL =		14.686 SQ.M
DEDUCTION		
A. 0.515 X 1.900 = 0.978 SQ.M		
TOTAL DEDUCTION = 0.978 SQ.M		
NET AREA = 14.686 - 0.978 = 13.708		
SAY AS = 13.71 SQ.M		

15% FACILITY AREA DETAIL OF LIFT LOBBY GROUND TO 19th. FLOOR

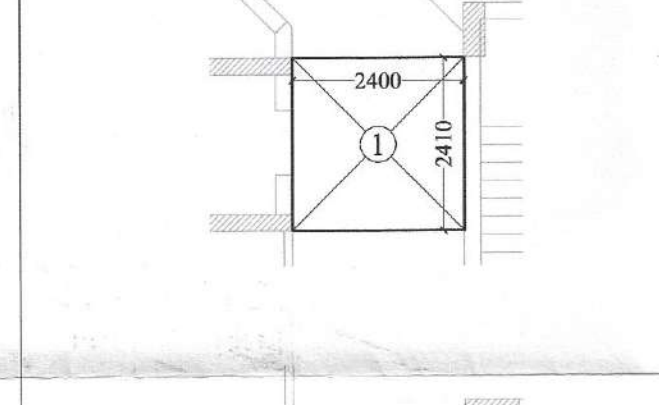


S.No.	DIMENTION	AREA
1.	2.400 X 2.410 X 2 =	= 11.568 SQ.M
TOTAL =		11.568 SQ.M
SAY AS =		11.57 SQ.M

15% FACILITY AREA DETAIL OF SERVICE SHAFT GROUND TO 19th. FLOOR

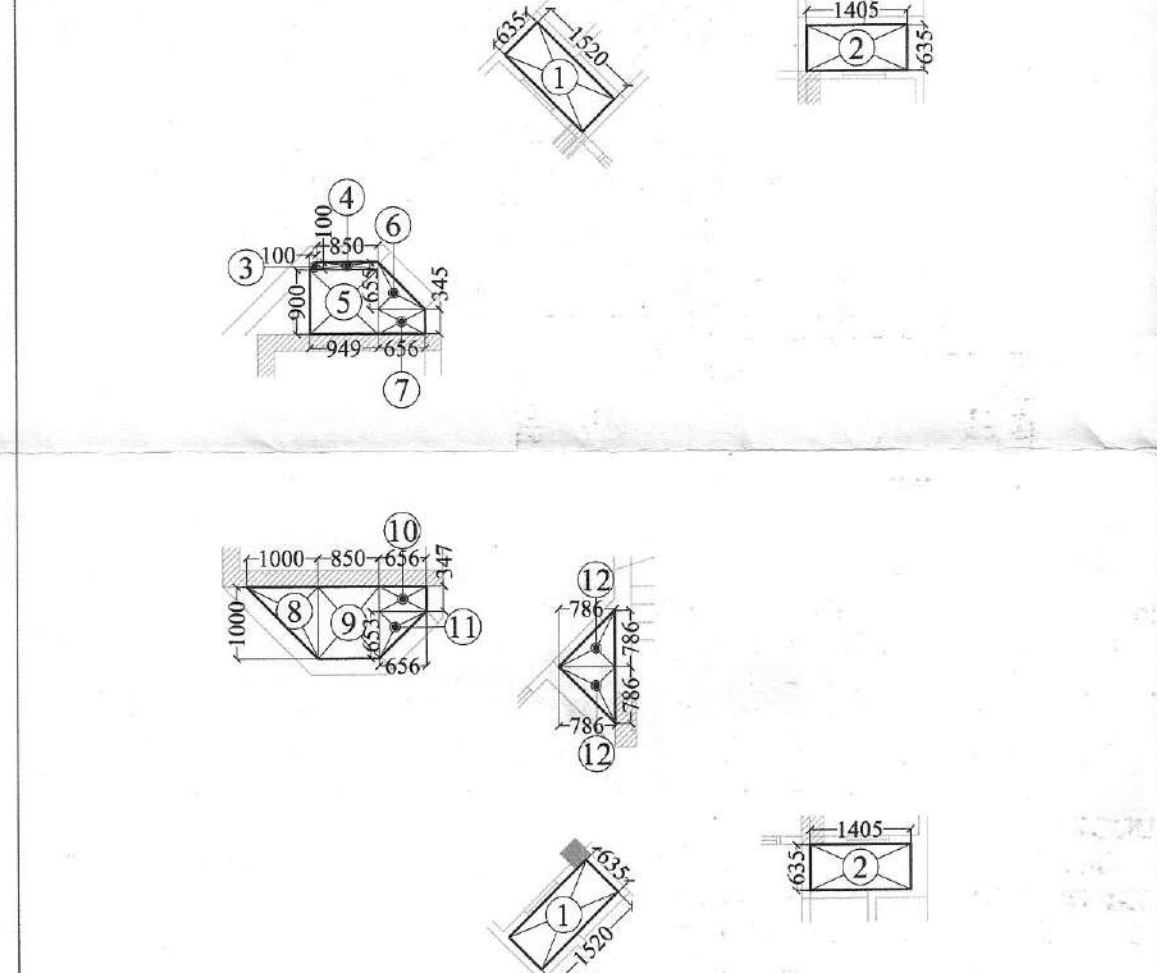

S.No.	DIMENTION	AREA
1.	0.635 X 1.520 X 2 =	1.930 SQ.M
2.	1.405 X 0.635 X 2 =	1.784 SQ.M
3.	0.5 X 0.100 X 0.100 =	0.005 SQ.M
4.	0.850 X 0.100	0.085 SQ.M
5.	0.949 X 0.900	0.854 SQ.M
6.	0.5 X 0.655 X 0.655 =	0.215 SQ.M
7.	0.656 X 0.345	0.226 SQ.M
8.	0.5 X 1.000 X 1.000 =	0.500 SQ.M
9.	0.850 X 1.000	0.850 SQ.M
10.	0.656 X 0.347	0.228 SQ.M
11.	0.5 X 0.653 X 0.656 =	0.214 SQ.M
12.	0.5 X 0.786 X 0.786 X 2 =	0.618 SQ.M
TOTAL = 7.509 SQ.M		
SAY AS = 7.51 SQ.M		

15% FACILITY AREA DETAIL OF CUPBOARD GROUND TO 19th. FLOOR

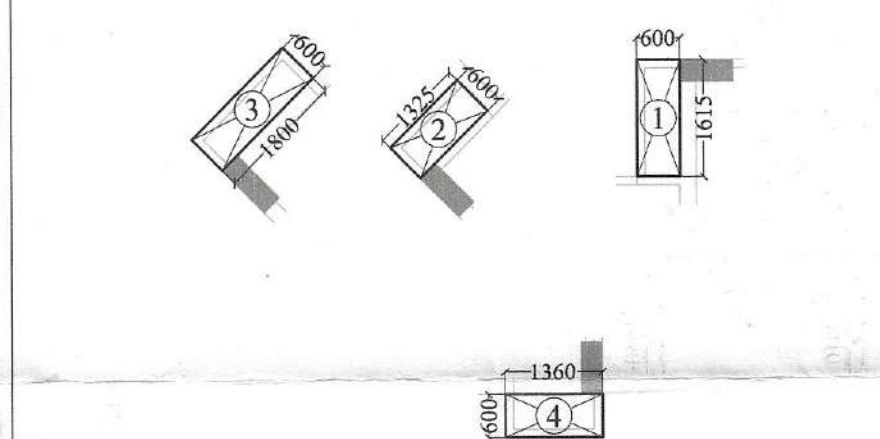


S.No.	DIMENTION	AREA
1.	0.600 X 1.615 X 4 =	3.876 SQ.M
2.	1.325 X 0.600 X 2 =	1.590 SQ.M
3.	0.600 X 1.800 X 2 =	3.240 SQ.M
4.	1.360 X 0.600 X 2 =	1.632 SQ.M
TOTAL = 10.338 SQ.M		
SAY AS = 10.34 SQ.M		

TOTAL 15% FACILITY AREA OF GROUND FLOOR
= FIRE STAIR CASE + LIFT LOBBY + SERVICE SHAFTS
CUPBOARD
= 13.71 + 11.57 + 7.51 + 10.34 = 43.13 SQ.M.

TOTAL 15% FACILITY AREA OF 1st. TO 19th. FLOOR
= FIRE STAIR CASE + LIFT LOBBY + SERVICE SHAFTS
CUPBOARD + LIFT SHAFT
= 13.71 + 11.57 + 7.51 + 9.26 + 10.34 = 52.39 SQ.M.

15% FACILITY AREA DETAIL OF LIFT SHAFT 1st. TO 19th. FLOOR

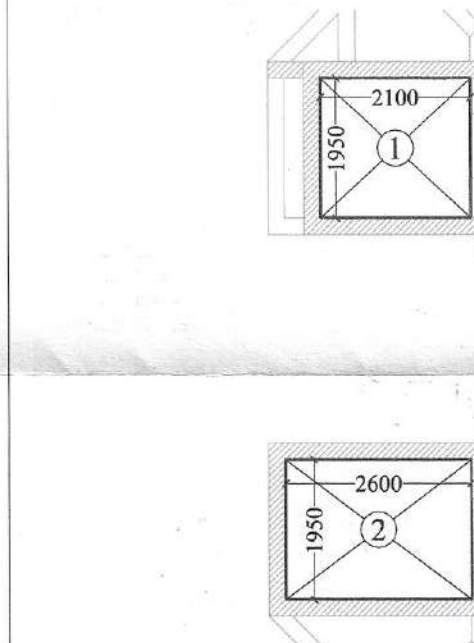

S.No.	DIMENTION	AREA
1.	2.100 X 1.950	= 4.095 SQ.M
2.	2.600 X 1.950	= 5.070 SQ.M
TOTAL =		9.165 SQ.M
SAY AS =		9.17 SQ.M

PROJECT :-
RESIDENTIAL COMPLEX
AT GREATER NOIDA
PLOT NO. GH-05 SECTOR - 16B

BUILDERS & PROMOTER :-

SHP GROUP
S.J.P. INFRACON LTD.,
A-133, Sector 63, Noida

DRAWING TITLE :- TOWER - T10

TOWER - T10 & T19 ARE SAME

CIRCULATION AREA DETAIL
FACILITY AREA DETAIL

DRAWN BY :- CHECKED BY :- SCALE 1 : 100 DATED :-

SANJAY

For SJP INFRACON LTD

Author's Signatory

DARSHAN SINGH
CA/69/12573

ARCHITECT'S SIGN.

OWNER'S SIGN

DRG.No. - T10/T19-2