




15% FACILITY AREA DETAIL OF FIRE STAIR CASE GROUND TO 19th. FLOOR

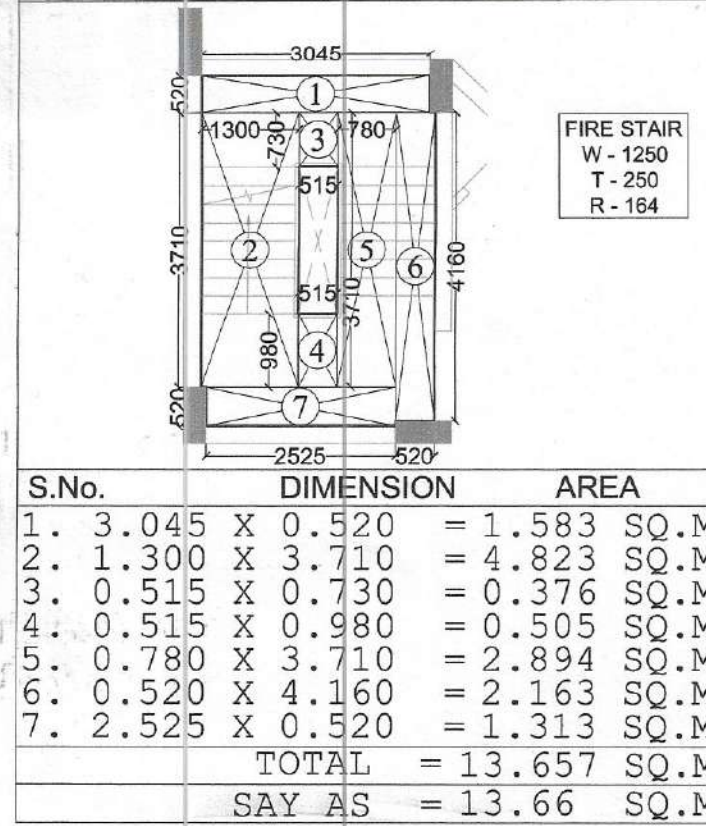

15% FACILITY AREA DETAIL OF LIFT LOBBY GROUND TO 19th. FLOOR

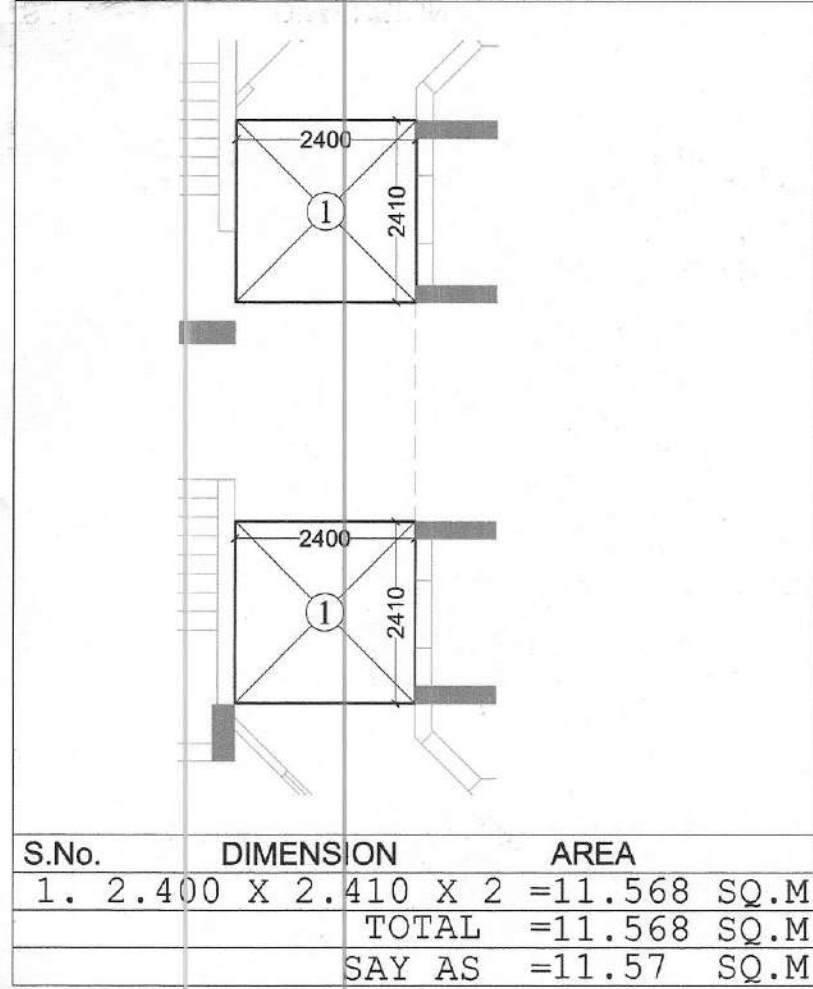

15% FACILITY AREA DETAIL OF SERVICE SHAFT GROUND & 1st. FLOOR

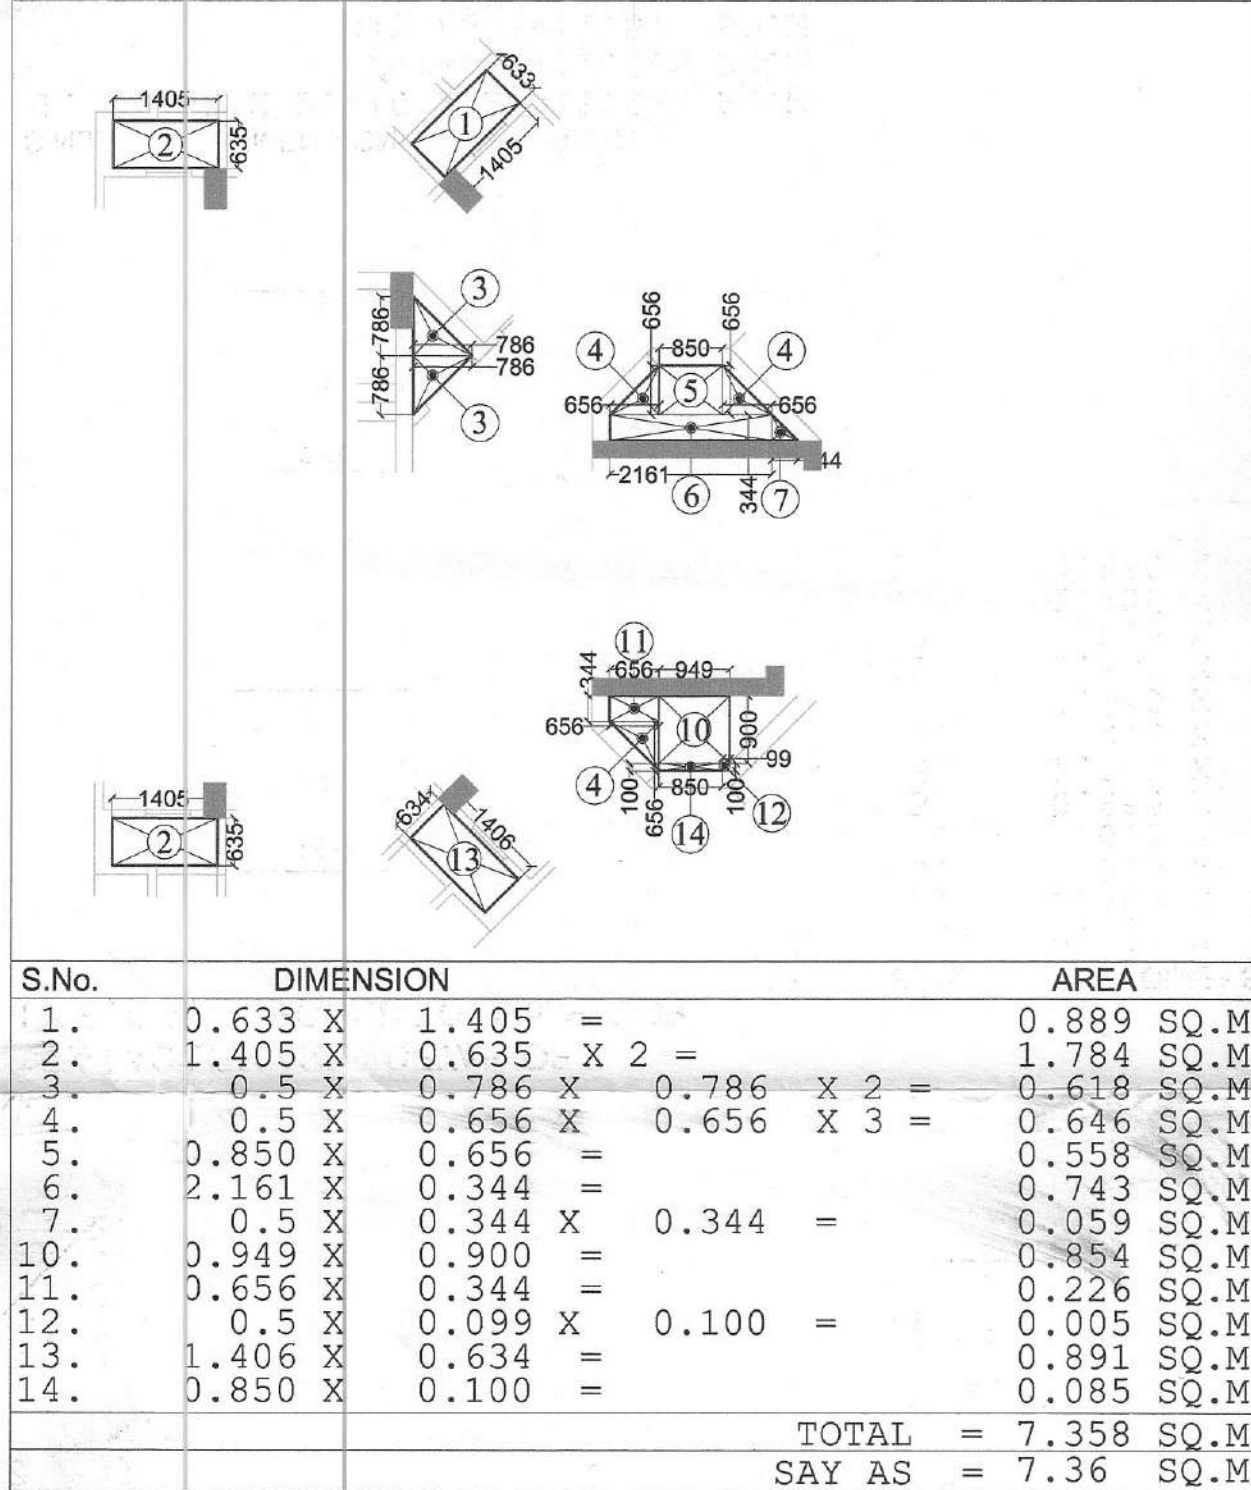


TOTAL 15% FACILITY AREA OF GROUND FLOOR
= FIRE STAIR CASE + LIFT LOBBY + SERVICE SHAFTS
CUPBOARD + HANDICAPPED TOILET
= 13.66 + 11.57 + 7.36 + 6.59 + 10.87 = 50.05 SQ.M.


TOTAL 15% FACILITY AREA OF 1st. FLOOR
= FIRE STAIR CASE + LIFT LOBBY + SERVICE SHAFTS
CUPBOARD + LIFT SHAFT
= 13.66 + 11.57 + 7.36 + 9.83 + 10.91 = 53.33 SQ.M.

TOTAL 15% FACILITY AREA OF 2nd. TO 19th. FLOOR
= FIRE STAIR CASE + LIFT LOBBY + SERVICE SHAFTS
CUPBOARD + LIFT SHAFT
= 13.66 + 11.57 + 7.36 + 9.83 + 10.91 = 53.33 SQ.M.


15% FACILITY AREA DETAIL OF SERVICE SHAFT 2nd TO 19th. FLOOR

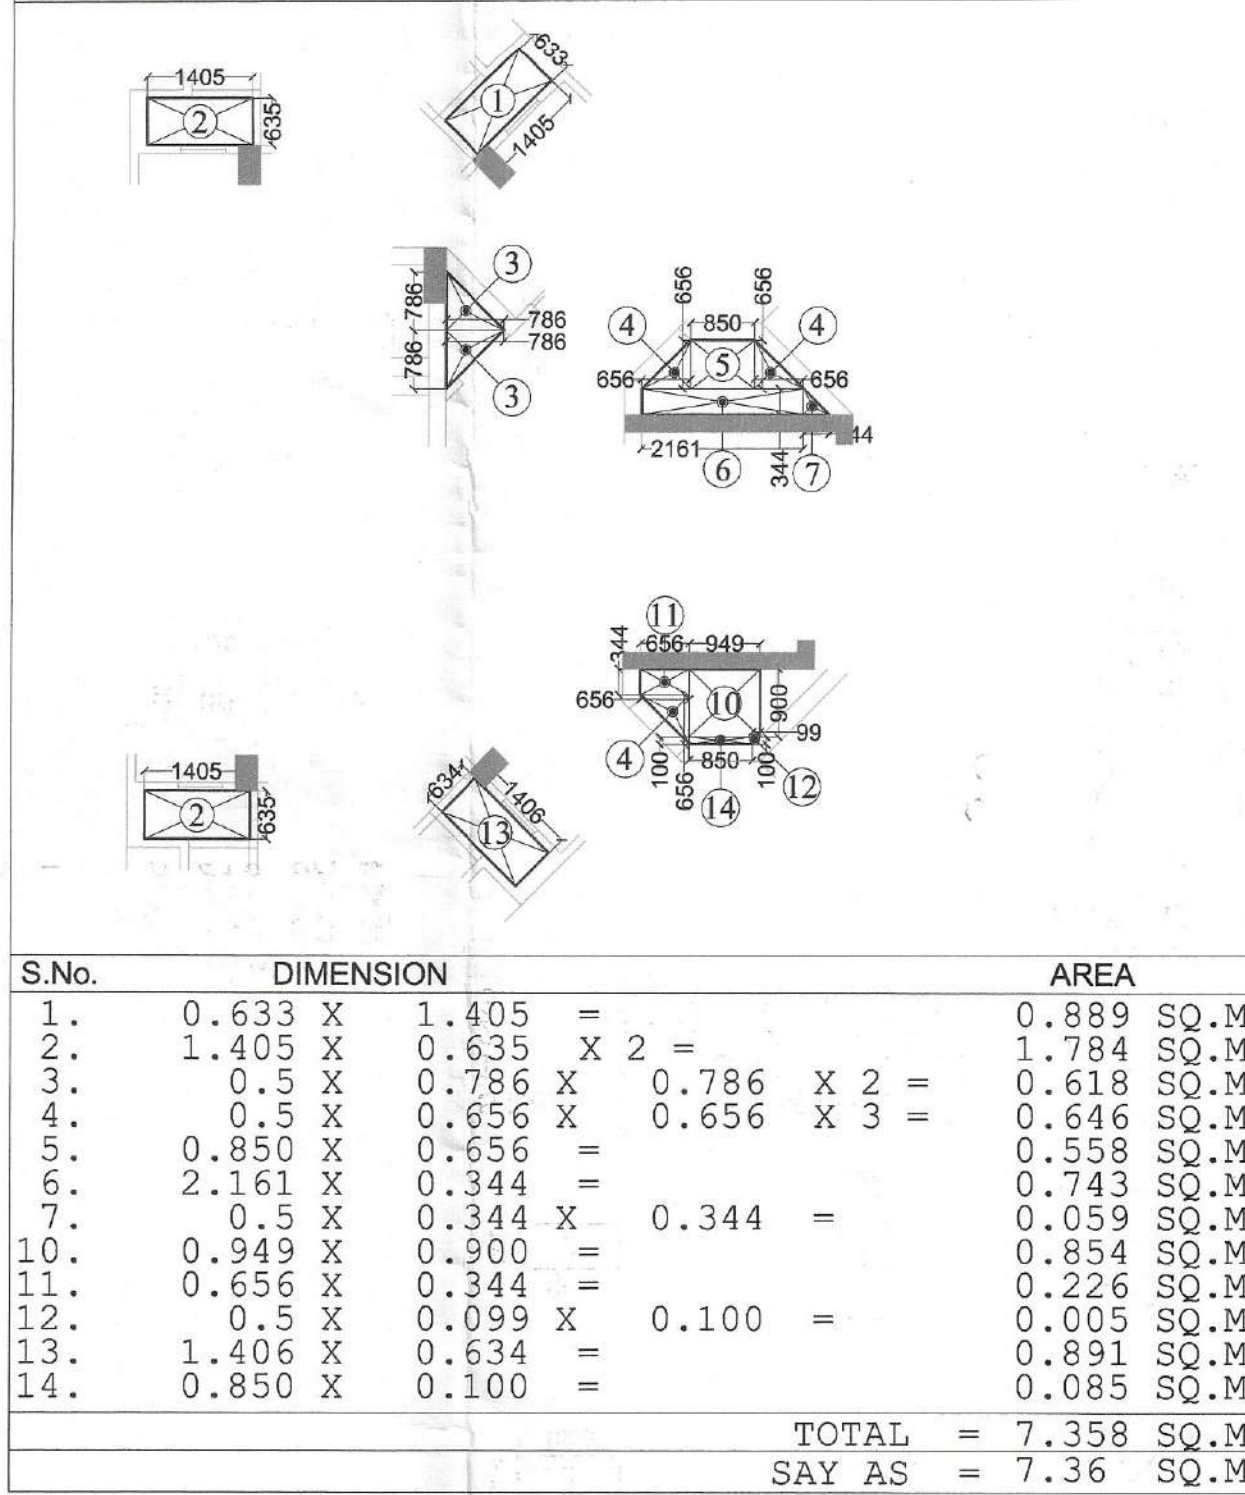


15% FACILITY AREA DETAIL OF CUPBOARD GROUND FLOOR

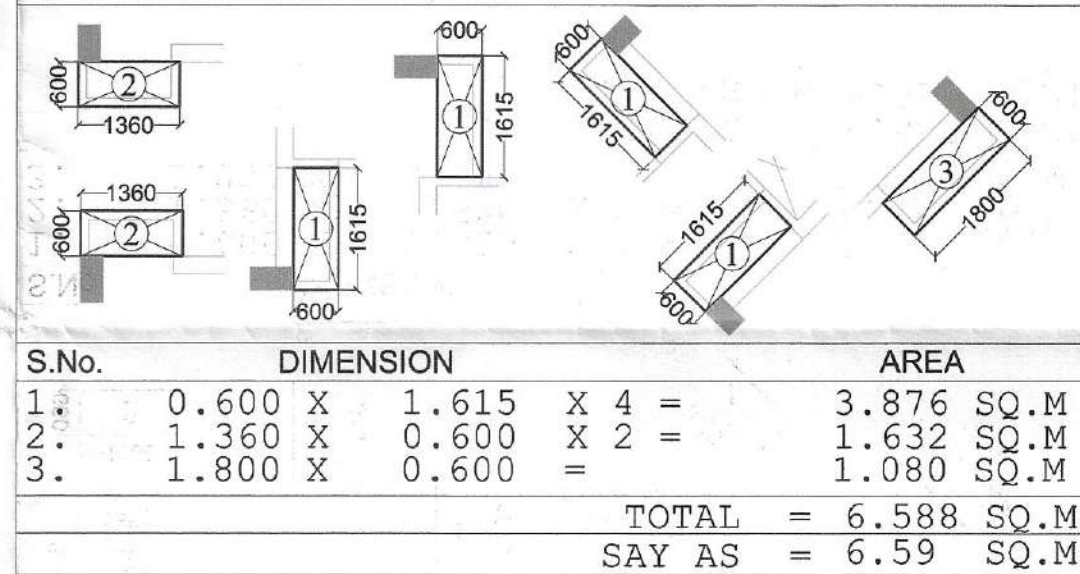


15% FACILITY AREA DETAIL OF CUPBOARD 1st. TO 19th. FLOOR

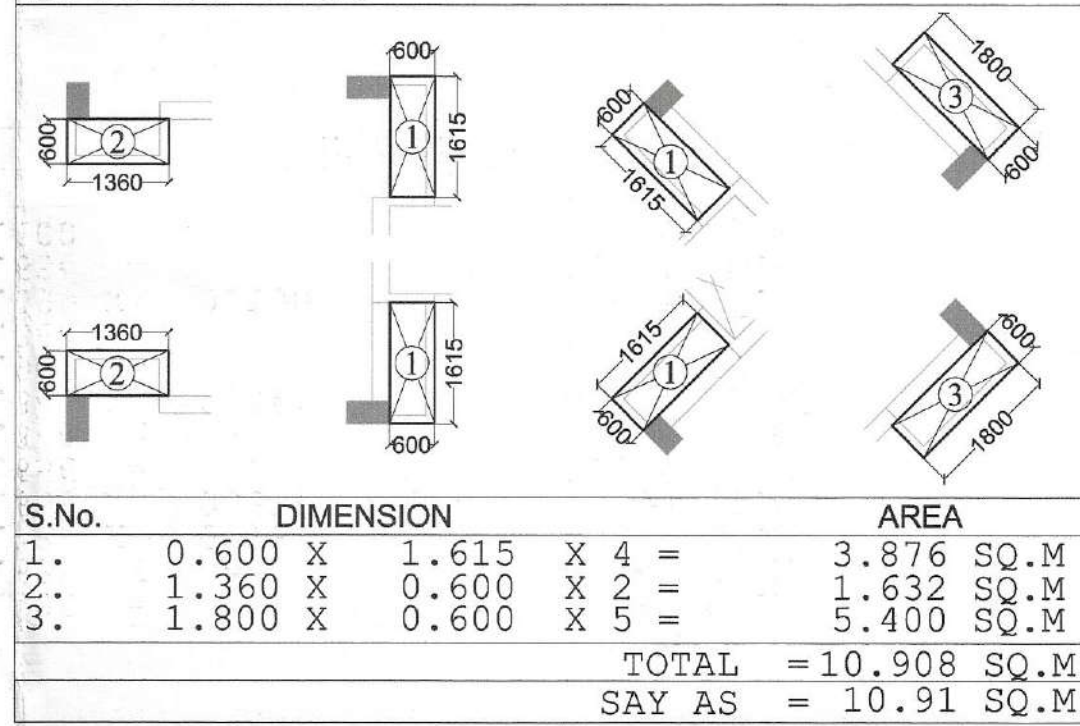


15% FACILITY AREA DETAIL OF LIFT SHAFT 1st. TO 19th. FLOOR

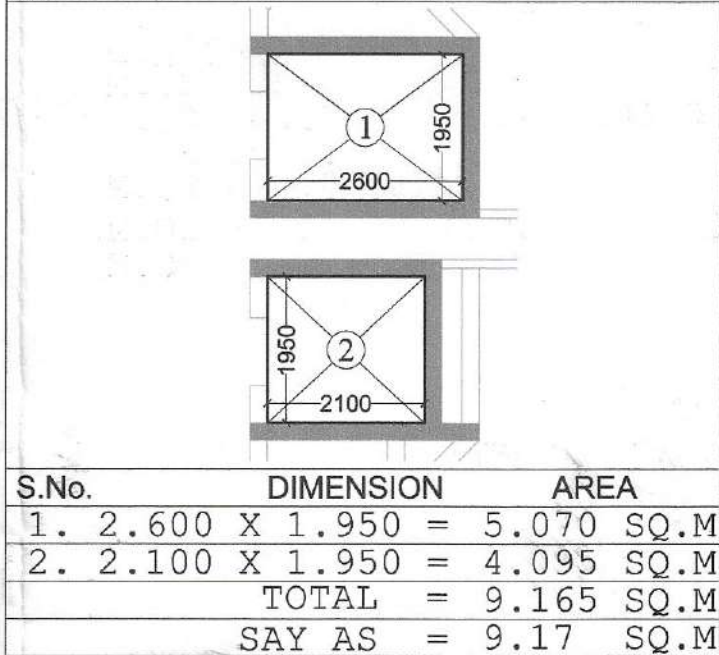


15% FACILITY AREA DETAIL OF FIRE STAIR CASE MUMTY

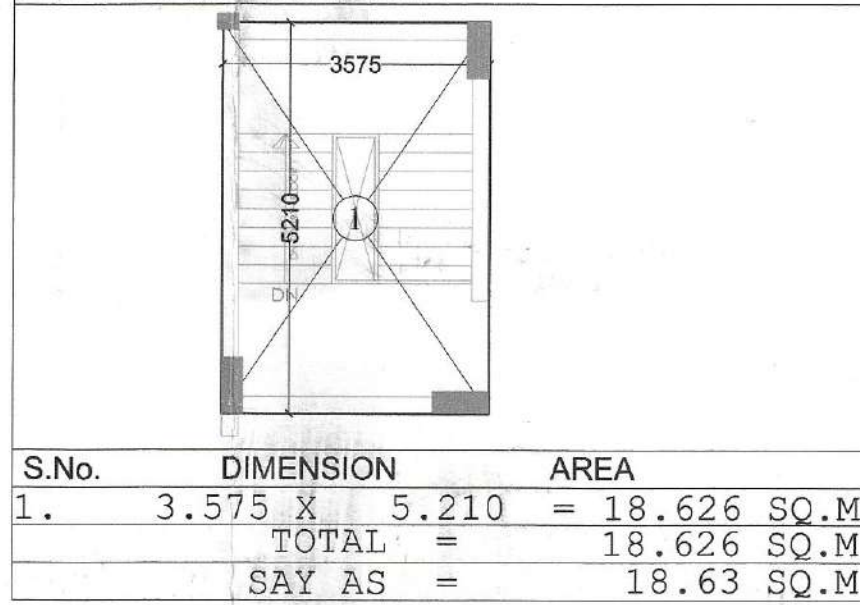


15% FACILITY AREA DETAIL OF MAIN STAIR CASE MUMTY

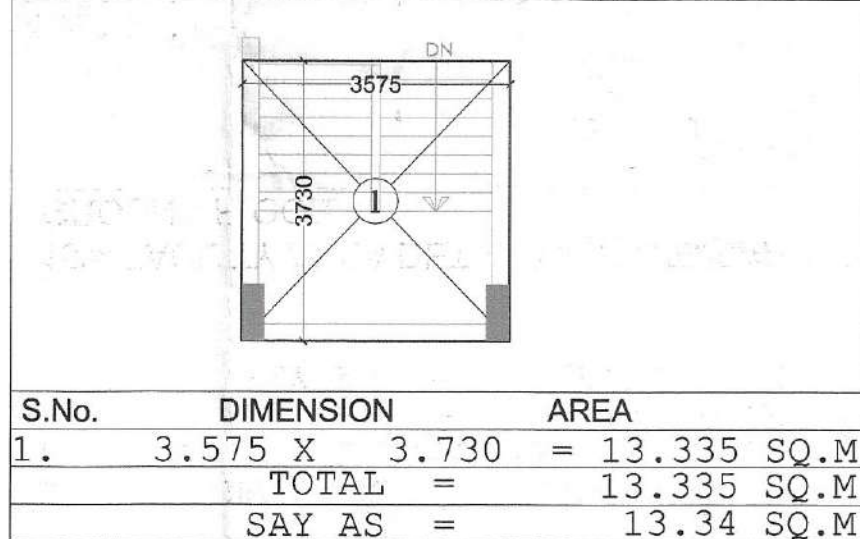

15% FACILITY AREA DETAIL OF WATER TANK

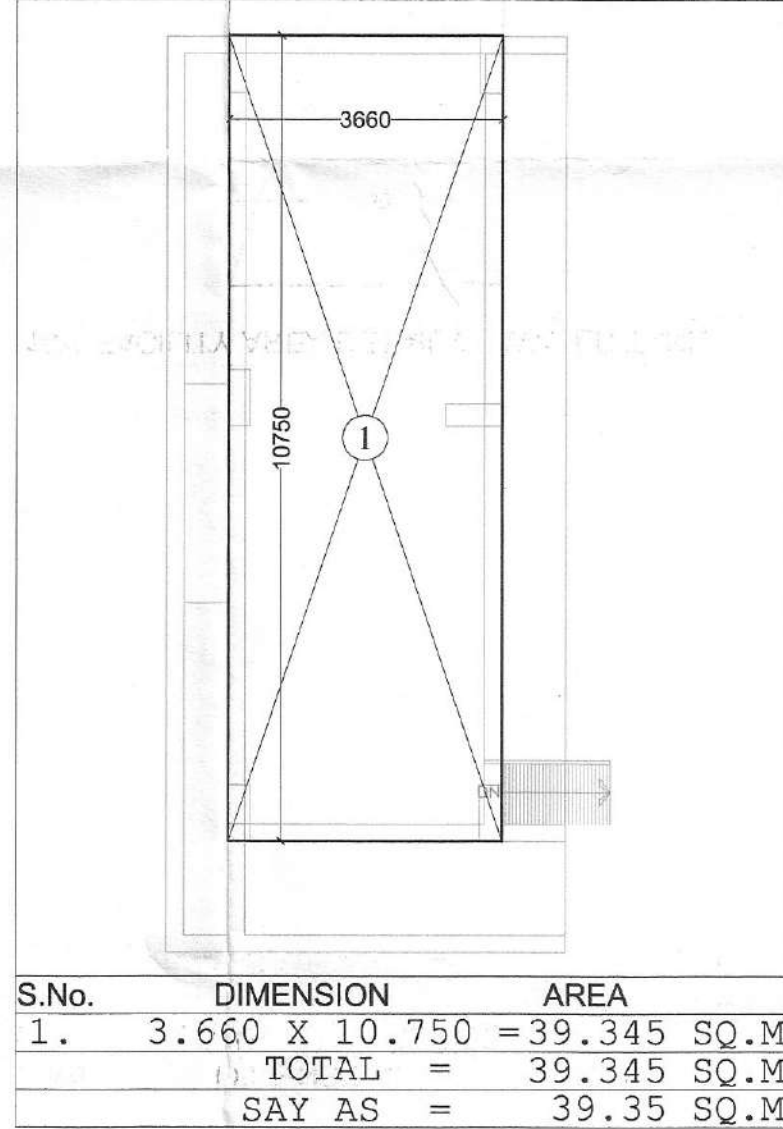

15% FACILITY AREA DETAIL OF HANDICAPPED TOILET GROUND FLOOR

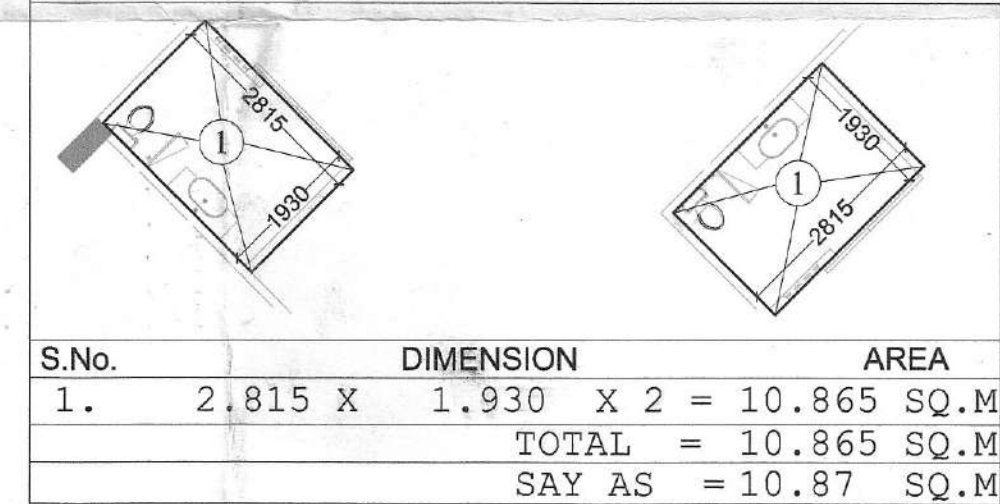

TOWER - T11 & T18 ARE SAME AREA STATEMENT					
S. NO.	PARTICULARS	AREA sq.mt. (NON F.A.R.)	AREA sq.mt. (F.A.R. AREA)	UNITS	AREA sq.mt. (BAL. NON F.A.R. AREA)
1	BASEMENT (NON F.A.R.)				
2	GROUND FLOOR/STILT (H.L.) (EXISTING)	42.32	441.48	06	50.05
3	1st. FLOOR (EXISTING)	-----	464.52	06	53.33
4	2nd. FLOOR (EXISTING)	-----	480.22	06	53.33
5	3rd. FLOOR (EXISTING)	-----	480.22	06	53.33
6	4th. FLOOR (EXISTING)	-----	480.22	06	53.33
7	5th. FLOOR (EXISTING)	-----	480.22	06	53.33
8	6th. FLOOR (EXISTING)	-----	480.22	06	53.33
9	7th. FLOOR (EXISTING)	-----	480.22	06	53.33
10	8th. FLOOR (EXISTING)	-----	480.22	06	53.33
11	9th. FLOOR (EXISTING)	-----	480.22	06	53.33
12	10th. FLOOR (EXISTING)	-----	480.22	06	53.33
13	11th. FLOOR (EXISTING)	-----	480.22	06	53.33
14	12th. FLOOR (EXISTING)	-----	480.22	06	53.33
15	13th. FLOOR (EXISTING)	-----	480.22	06	53.33
16	14th. FLOOR (EXISTING)	-----	480.22	06	53.33
17	15th. FLOOR (EXISTING)	-----	480.22	06	53.33
18	16th. FLOOR (EXISTING)	-----	480.22	06	53.33
19	17th. FLOOR (EXISTING)	-----	480.22	06	53.33
20	18th. FLOOR (EXISTING)	-----	480.22	06	53.33
21	19th. FLOOR (EXISTING)	-----	480.22	06	53.33
22	TERRACE FLOOR (EXISTING)	-----	-----	-----	-----
23	FIRE STAIR CASE MUMTY (EXISTING)	-----	-----	-----	18.63
24	MAIN STAIR CASE MUMTY (EXISTING)	-----	-----	-----	13.34
25	WATER TANK (EXISTING)	-----	-----	-----	39.35
26	TOTAL	42.32	9,549.96	120	1134.64

NOTE :- TOTAL GROUND COVERAGE OF THE TOWER
1 :- F.A.R. AREA OF GROUND FLOOR = 441.48 SQ.M.
2 :- 15% FACILITY AREA OF GROUND FLOOR = 50.05 SQ.M.
3 :- STILT / HARDLAND SCAPE NON F.A.R. AREA = 42.32 SQ.M.
4 :- 100% BALCONY NON F.A.R. AREA OF 2nd. FLOOR = 84.44 SQ.M.
TOTAL = 618.29 SQ.M.



PROJECT :-
RESIDENTIAL COMPLEX
AT GREATER NOIDA
PLOT NO. GH-05 SECTOR - 16B

BUILDERS & PROMOTER :-
SHDI GROUP
S.J.P. INFRACON LTD.,
A-138, Sector 63, Noida

DRAWING TITLE :- TOWER - T11
TOWER - T11 & T18
ARE SAME
FACILITY AREA DETAIL
F.A.R. AREA DETAIL
AREA STATEMENT

DRAWN BY :- CHECKED BY :- SCALE : 1 : 100
SANJAY

DATED :-
For SJP INFRACON LTD.
Signature
DARSHAN SINGH
CA/89/12573

ARCHITECT'S SIGN.
OWNERS SIGN
DRG.No. - T11/T18-3