



Greater Noida Industrial Dev. Authority
APPROVED
Vide Letter No. 1121 Dated 20/3/2017
Valid up to Date: 20/3/2017
Nishant
D.G.M.
(Plng. & Arch.)
Gen. Manager
(Plng. & Arch.)
S.M. (Plng.)
Asstt. Arch.

Greater Noida Industrial Dev. Authority
REVISED SANCTION
Being Issued From Dated 20/3/2017
Valid up to Date: 20/3/2017
Nishant
D.G.M.
(Plng. & Arch.)
Gen. Manager
(Plng. & Arch.)
S.M. (Plng.)
Asstt. Arch.


15% FACILITY AREA DETAIL OF FIRE STAIR CASE GROUND TO 19th. FLOOR

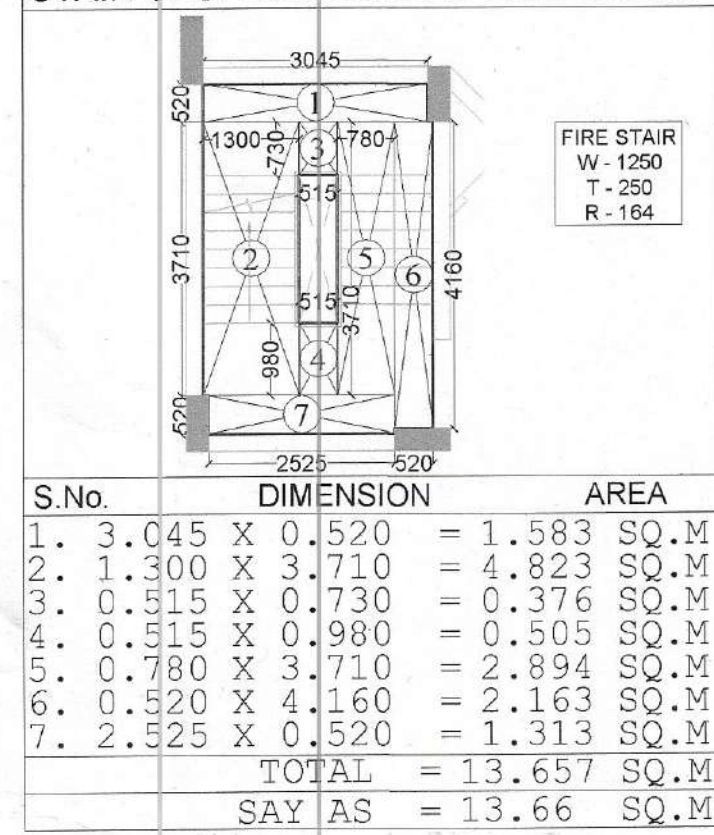

15% FACILITY AREA DETAIL OF LIFT LOBBY GROUND TO 19th. FLOOR

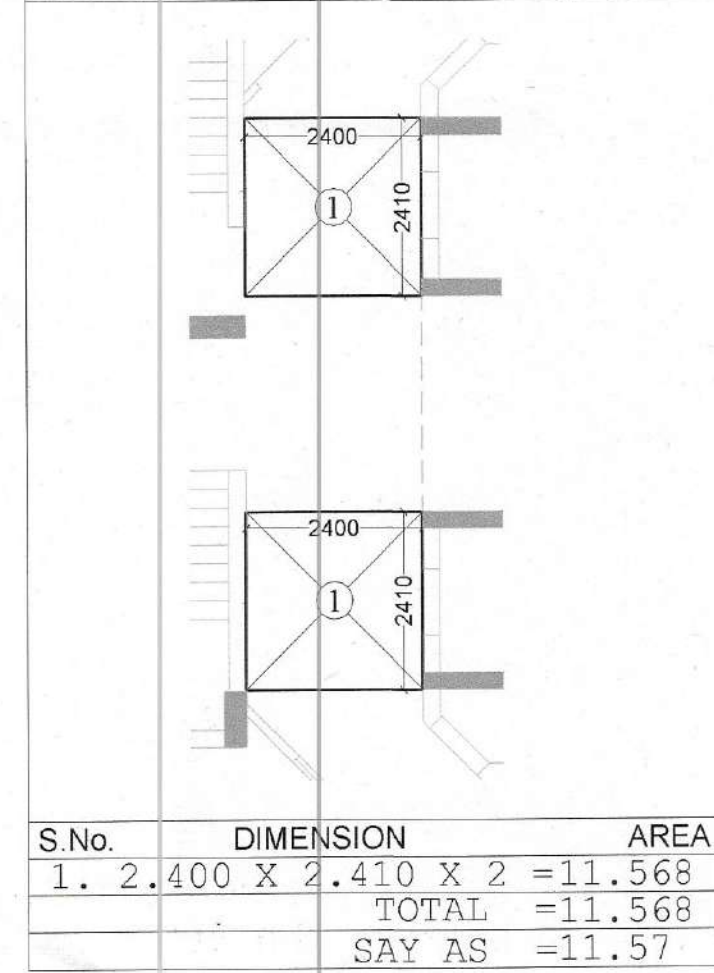

15% FACILITY AREA DETAIL OF SERVICE SHAFT GROUND & 1st. FLOOR

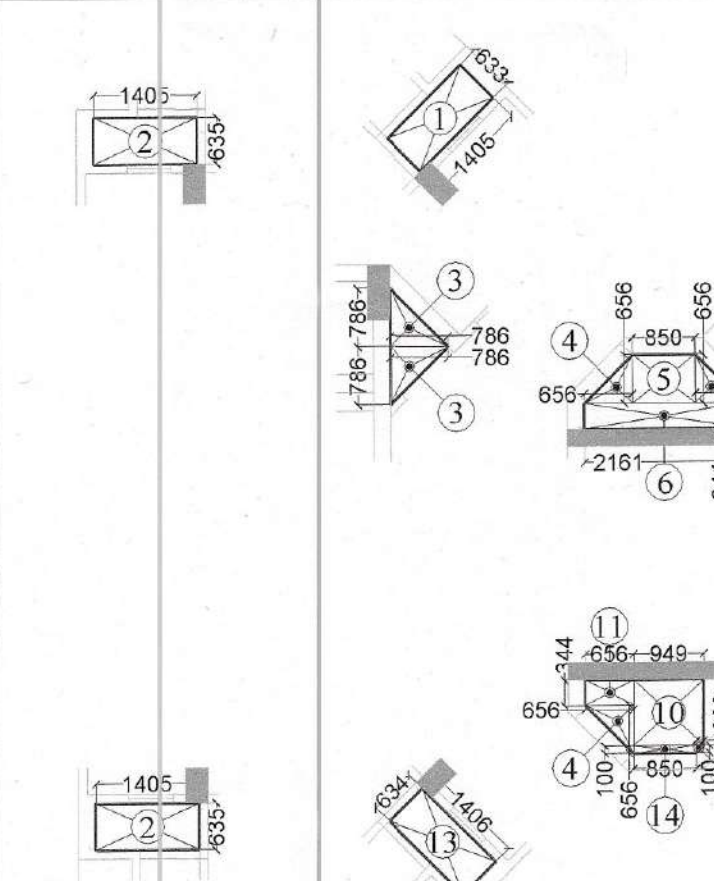


S.No.	DIMENSION	AREA
1.	0.633 X 1.405	= 0.889 SQ.M
2.	1.405 X 0.635	= 0.895 SQ.M
3.	0.5 X 0.786	= 0.393 SQ.M
4.	0.5 X 0.656	= 0.328 SQ.M
5.	0.850 X 0.656	= 0.558 SQ.M
6.	2.161 X 0.344	= 0.743 SQ.M
7.	0.5 X 0.344	= 0.172 SQ.M
10.	0.949 X 0.900	= 0.854 SQ.M
11.	0.656 X 0.344	= 0.226 SQ.M
12.	0.5 X 0.099	= 0.050 SQ.M
13.	1.406 X 0.634	= 0.891 SQ.M
14.	0.850 X 0.100	= 0.085 SQ.M
TOTAL		= 7.358 SQ.M
SAY AS		= 7.36 SQ.M

TOTAL 15% FACILITY AREA OF GROUND FLOOR
= FIRE STAIR CASE + LIFT LOBBY + SERVICE SHAFTS
CUPBOARD + HANDICAPPED TOILET
= 13.66 + 11.57 + 7.36 + 6.59 + 16.30 = 55.48 SQ.M.

TOTAL 15% FACILITY AREA OF 1st. FLOOR
= FIRE STAIR CASE + LIFT LOBBY + SERVICE SHAFTS
CUPBOARD + LIFT SHAFT
= 13.66 + 11.57 + 7.36 + 9.83 + 10.91 = 53.33 SQ.M.


TOTAL 15% FACILITY AREA OF 2nd. TO 19th. FLOOR
= FIRE STAIR CASE + LIFT LOBBY + SERVICE SHAFTS
CUPBOARD + LIFT SHAFT
= 13.66 + 11.57 + 7.36 + 9.83 + 10.91 = 53.33 SQ.M.

15% FACILITY AREA DETAIL OF SERVICE SHAFT 2nd TO 19th. FLOOR

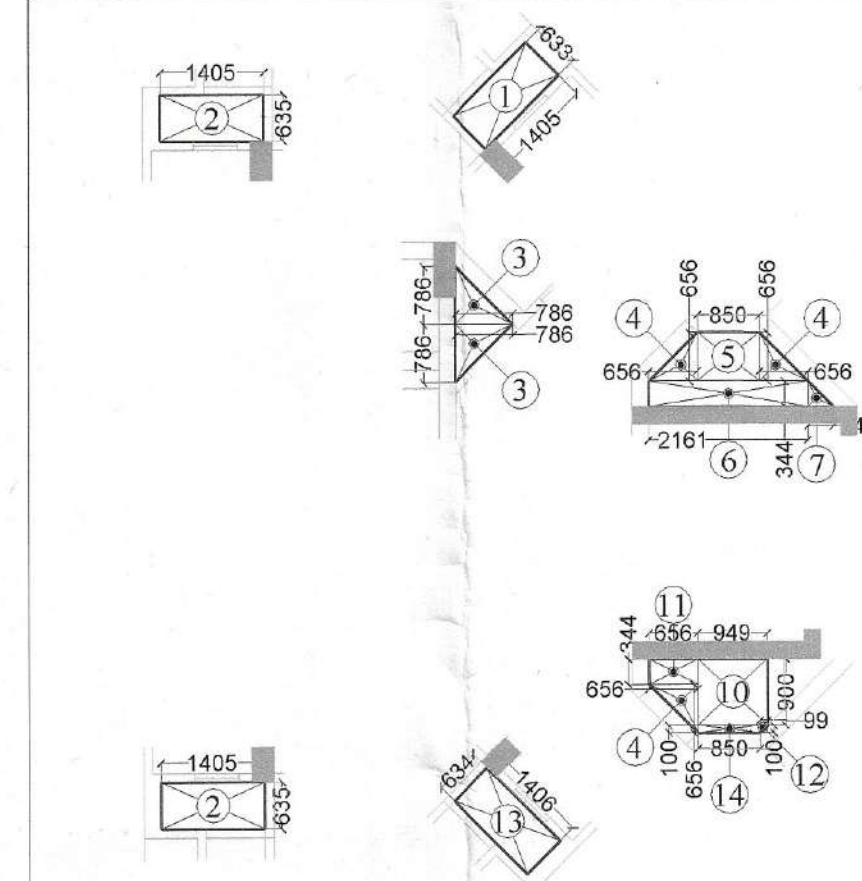


S.No.	DIMENSION	AREA
1.	0.633 X 1.405	= 0.889 SQ.M
2.	1.405 X 0.635	= 0.895 SQ.M
3.	0.5 X 0.786	= 0.393 SQ.M
4.	0.5 X 0.656	= 0.328 SQ.M
5.	0.850 X 0.656	= 0.558 SQ.M
6.	2.161 X 0.344	= 0.743 SQ.M
7.	0.5 X 0.344	= 0.172 SQ.M
10.	0.949 X 0.900	= 0.854 SQ.M
11.	0.656 X 0.344	= 0.226 SQ.M
12.	0.5 X 0.099	= 0.050 SQ.M
13.	1.406 X 0.634	= 0.891 SQ.M
14.	0.850 X 0.100	= 0.085 SQ.M
TOTAL		= 7.358 SQ.M
SAY AS		= 7.36 SQ.M


15% FACILITY AREA DETAIL OF CUPBOARD GROUND FLOOR

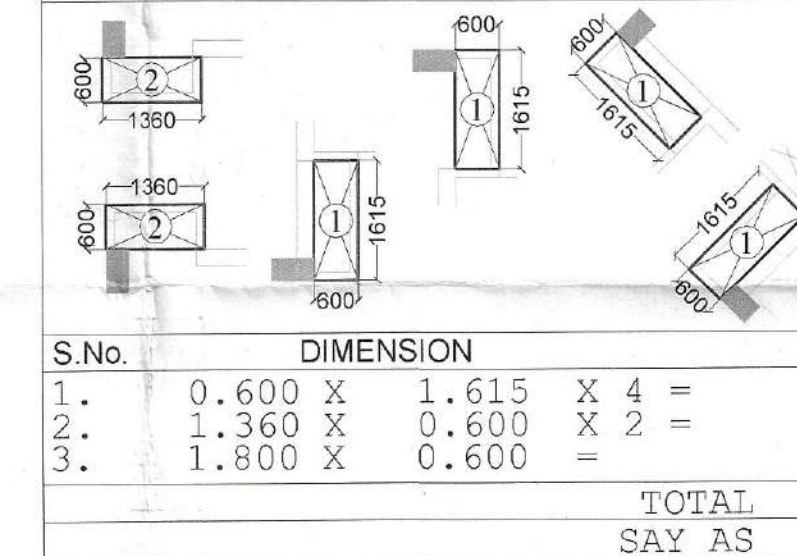


15% FACILITY AREA DETAIL OF CUPBOARD 1st. TO 19th. FLOOR

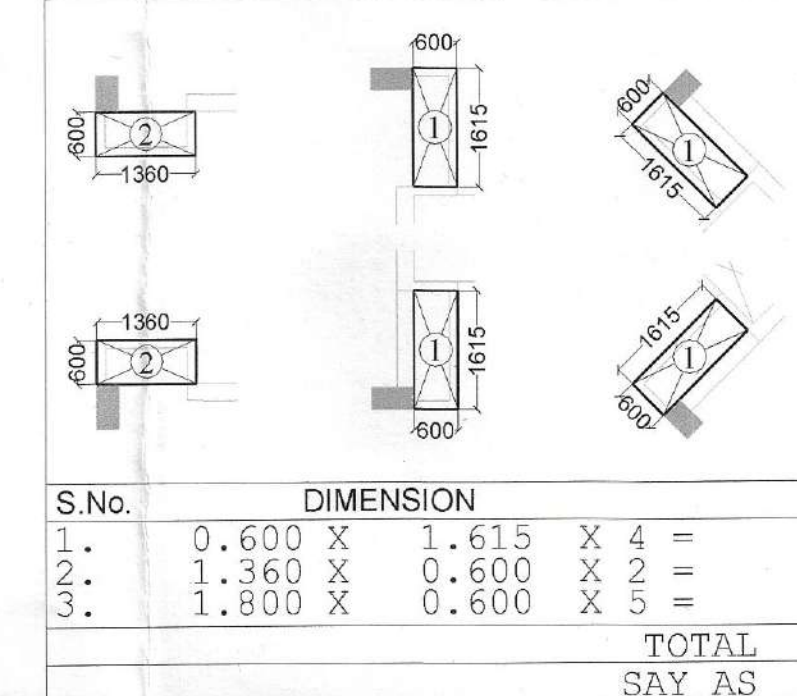


15% FACILITY AREA DETAIL OF LIFT SHAFT 1st. TO 19th. FLOOR

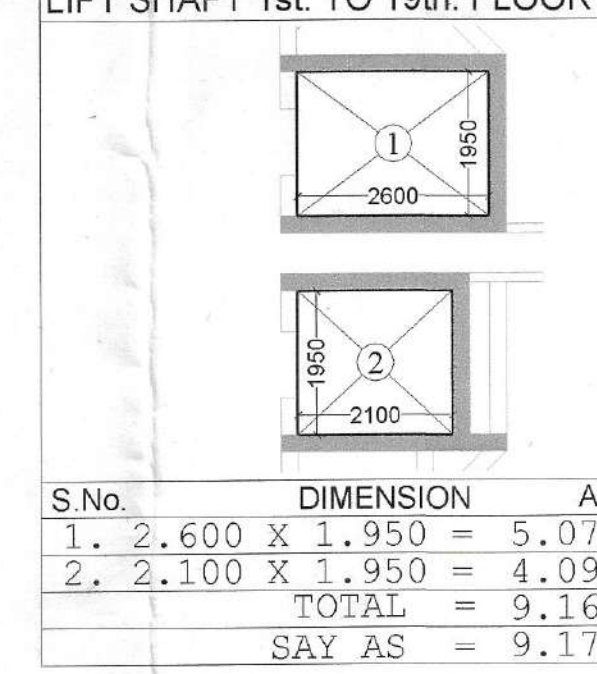


15% FACILITY AREA DETAIL OF FIRE STAIR CASE MUMTY

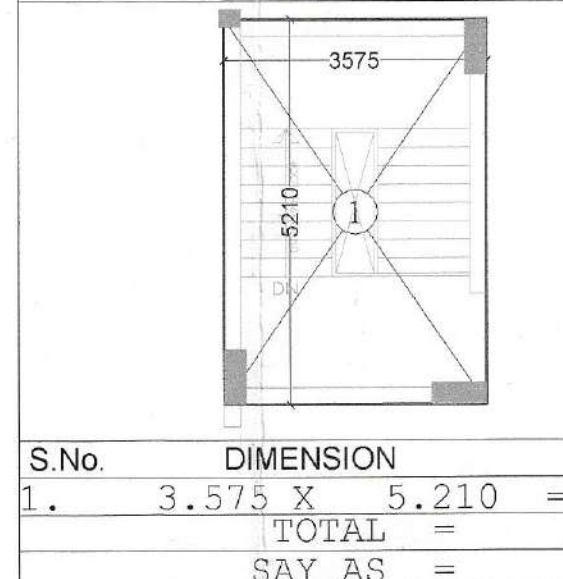


15% FACILITY AREA DETAIL OF MAIN STAIR CASE MUMTY

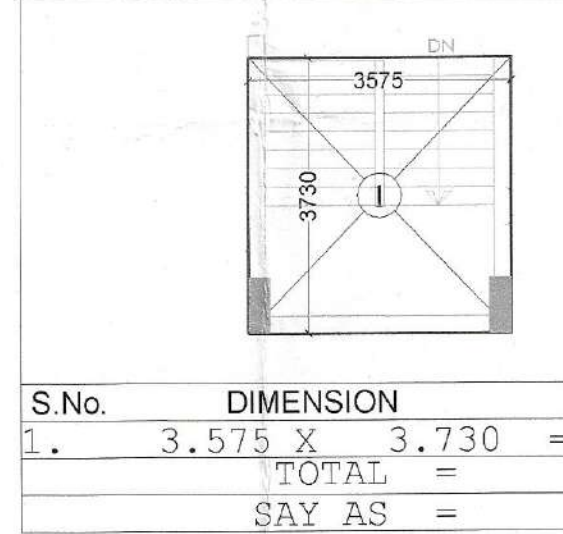

15% FACILITY AREA DETAIL OF WATER TANK

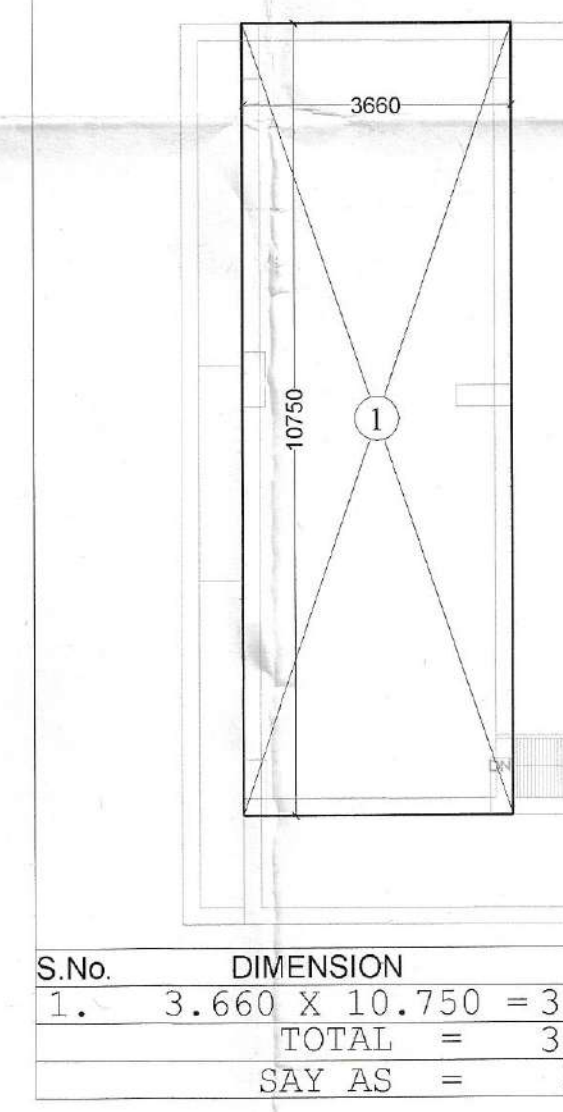

15% FACILITY AREA DETAIL OF HANDICAPPED TOILET GROUND FLOOR

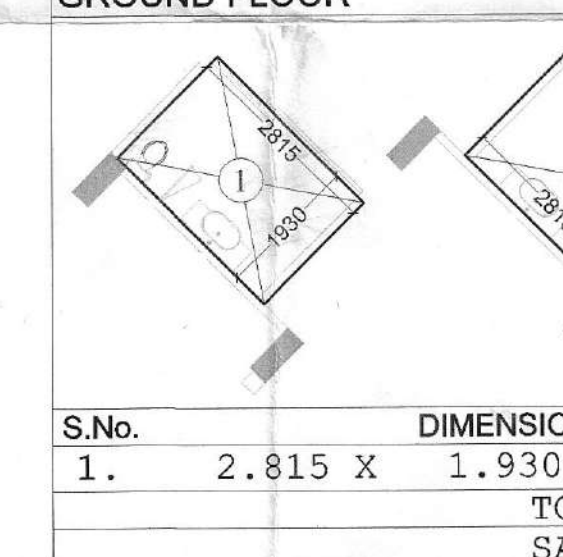

TOWER - T15 AREA STATEMENT

S. NO.	PARTICULARS	AREA sq.mt. (NON F.A.R.)	AREA sq.mt. (F.A.R. AREA)	UNITS	AREA sq.mt. 15% FACILITY AREA	AREA sq.mt. (BAL. NON F.A.R. AREA)
1	BASEMENT (NON F.A.R.)					
2	GROUND FLOOR / STILT (H.L.) (EXISTING)	36.88	441.48	06	55.48	70.07
3	1st. FLOOR (EXISTING)	-----	464.48	06	53.33	81.72
4	2nd. FLOOR (EXISTING)	-----	480.22	06	53.33	84.44
5	3rd. FLOOR (EXISTING)	-----	480.22	06	53.33	84.44
6	4th. FLOOR (EXISTING)	-----	480.22	06	53.33	84.44
7	5th. FLOOR (EXISTING)	-----	480.22	06	53.33	84.44
8	6th. FLOOR (EXISTING)	-----	480.22	06	53.33	84.44
9	7th. FLOOR (EXISTING)	-----	480.22	06	53.33	84.44
10	8th. FLOOR (EXISTING)	-----	480.22	06	53.33	84.44
11	9th. FLOOR (EXISTING)	-----	480.22	06	53.33	84.44
12	10th. FLOOR (EXISTING)	-----	480.22	06	53.33	84.44
13	11th. FLOOR (EXISTING)	-----	480.22	06	53.33	84.44
14	12th. FLOOR (EXISTING)	-----	480.22	06	53.33	84.44
15	13th. FLOOR (EXISTING)	-----	480.22	06	53.33	84.44
16	14th. FLOOR (EXISTING)	-----	480.22	06	53.33	84.44
17	15th. FLOOR (EXISTING)	-----	480.22	06	53.33	84.44
18	16th. FLOOR (EXISTING)	-----	480.22	06	53.33	84.44
19	17th. FLOOR (EXISTING)	-----	480.22	06	53.33	84.44
20	18th. FLOOR (EXISTING)	-----	480.22	06	53.33	84.44
21	19th. FLOOR (EXISTING)	-----	480.22	06	53.33	84.44
22	TERRACE FLOOR (EXISTING)	-----	-----	-----	-----	-----
23	FIRE STAIR CASE MUMTY (EXISTING)	-----	-----	-----	18.63	-----
24	MAIN STAIR CASE MUMTY (EXISTING)	-----	-----	-----	13.34	-----
25	WATER TANK (EXISTING)	-----	-----	-----	39.35	-----
26	TOTAL	36.88	9,549.92	120	1140.07	1671.71

NOTE :- TOTAL GROUND COVERAGE OF THE TOWER
1 :- F.A.R. AREA OF GROUND FLOOR = 441.48 SQ.M.
2 :- 15% FACILITY AREA OF GROUND FLOOR = 55.48 SQ.M.
3 :- STILT / HARDLAND SCAPE NON F.A.R. AREA = 36.88 SQ.M.
4 :- 100% BALCONY NON F.A.R. AREA OF 2nd. FLOOR = 84.44 SQ.M.
TOTAL = 618.28 SQ.M.

PROJECT :-
RESIDENTIAL COMPLEX
AT GREATER NOIDA
PLOT NO. GH-05 SECTOR - 16B

BUILDERS & PROMOTER :-
SHRI GROUP
S.J.P. INFRACON LTD.,
A-133, Sector 63, Noida

DRAWING TITLE :- TOWER - T15
FACILITY AREA DETAIL
F.A.R. AREA DETAIL
AREA STATEMENT

DRAWN BY :- [] CHECKED BY :- [] SCALE 1 : 100 DATED :- []

For SJP INFRACON LTD.
Authorized Signatory
DARSHAN SINGH
CA/89/12573
ARCHITECT'S SIGN.
DRG.No. -T15-3
OWNER'S SIGN