

Greater Noida Industrial Dev. Authority
APPROVED
 Vide Letter No. 113/2 Dated 3.01.2012
 Valid up to Dated 5.01.2012


Nimish
 D.G.M.
 (Plng. & Arch.)
 Asstt. Arch.

Gen. Manager
 (Plng. & Arch.)
 S.M. (Plng.)


Greater Noida Industrial Dev. Authority
REVISED SANCTION
 Being Issued From Dated 5.01.2012
 Valid up to Dated 5.01.2012

Nimish
 D.G.M.
 (Planning)
 Asstt. Arch.

Gen. Manager
 (Plng. & Arch.)
 S.M. (Plng.)

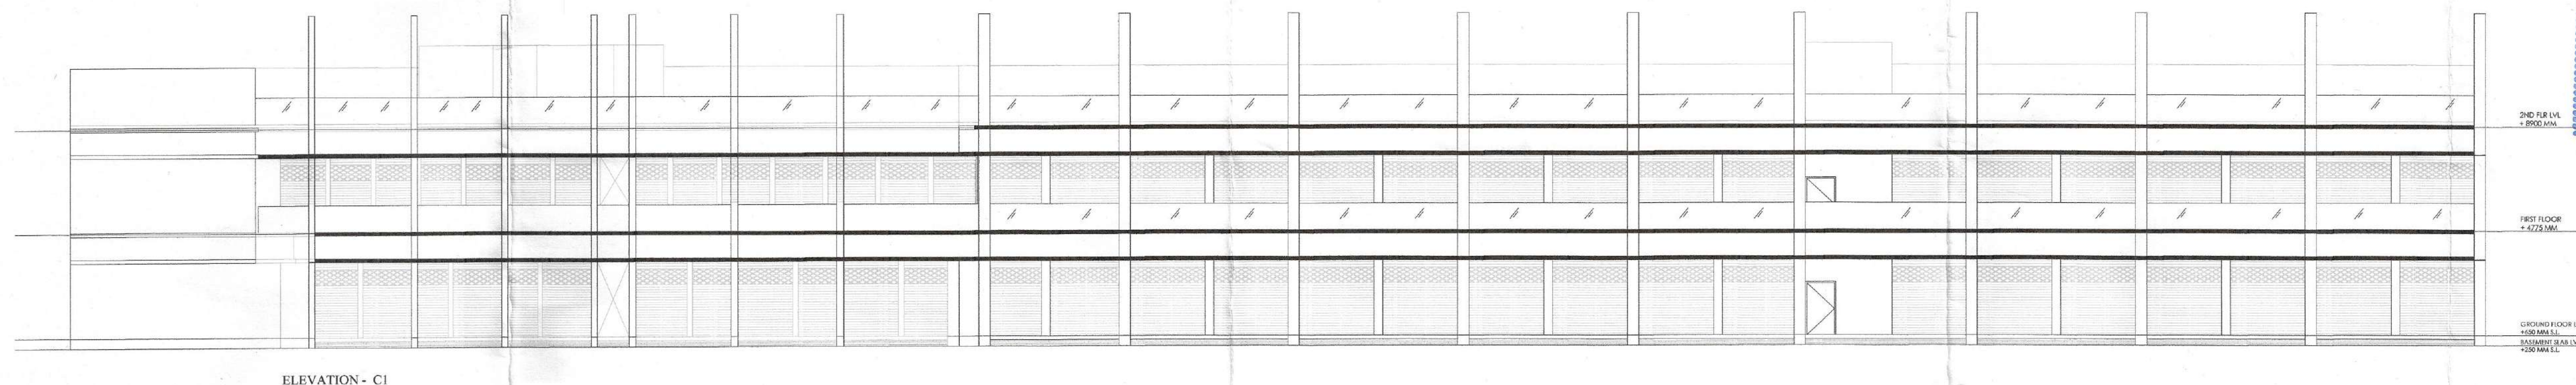

ELEVATION - C1

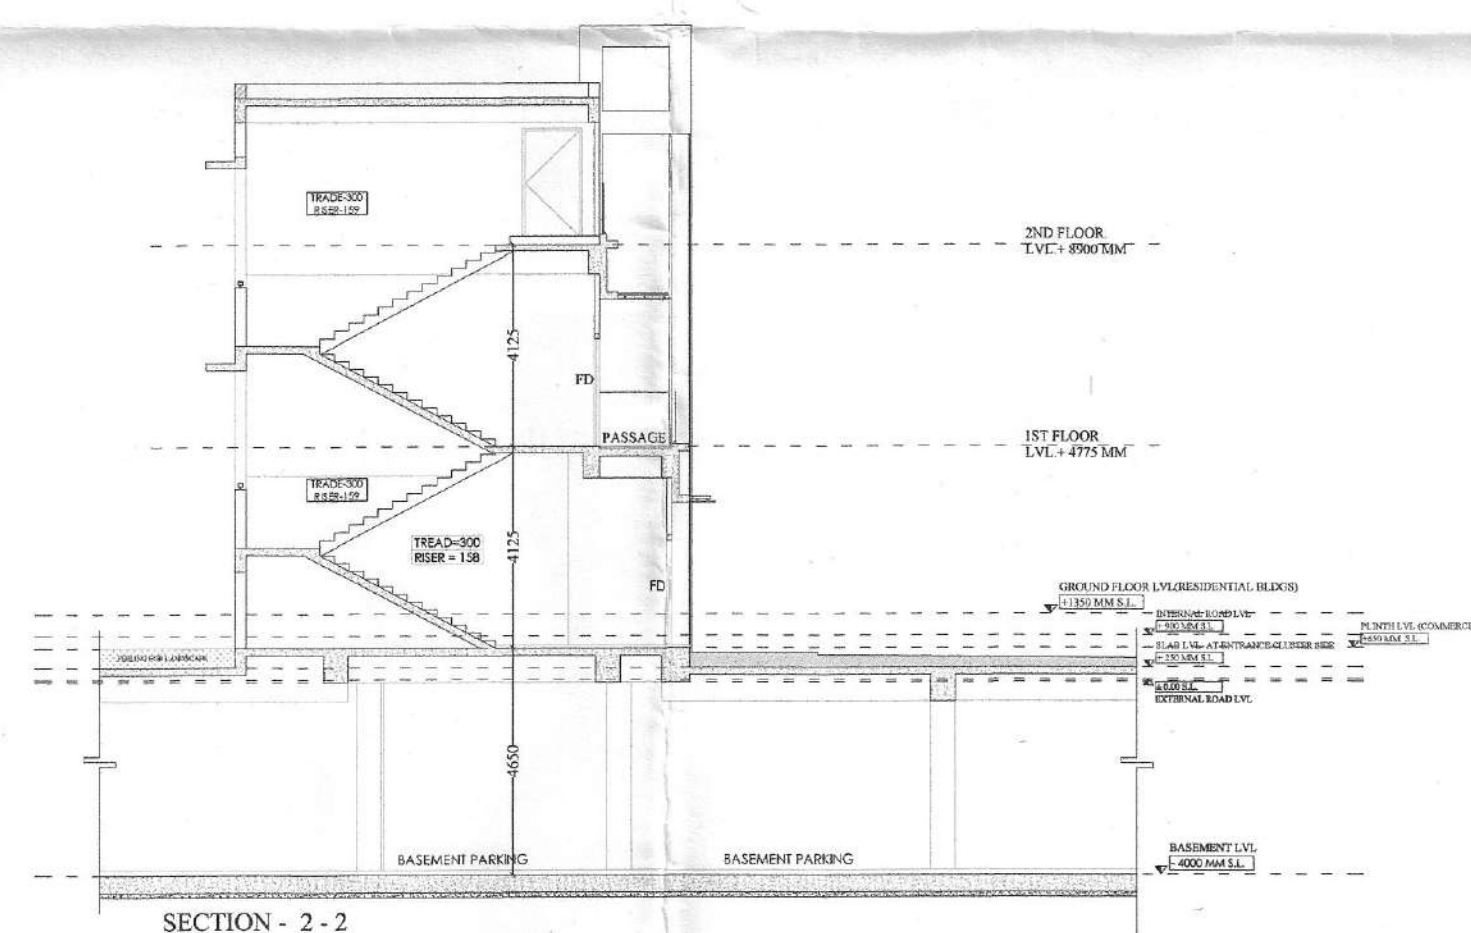

SECTION - 2 - 2

PROJECT :-
 RESIDENTIAL COMPLEX
 AT GREATER NOIDA
 PLOT NO. GH-05 SECTOR - 16B

BUILDERS & PROMOTER :-
 S.J.P. INFRACON LTD.,
 A-133, Sector 63, Noida

DRAWING TITLE:- COMMERCIAL - 01
 ELEVATION - C1
 SECTION - 2 - 2

DRAWN BY :- [CHECKED BY :-] SCALE 1:150 DATED :-

For SJP INFRACON LTD.
 Authorized Signatory

OWNER'S SIGN

ARCHITECT'S SIGN.
 COMM.-01-03