

68

Greater Noida Industrial Dev. Authority
APPROVED
 Valid Letter No. 1131 Dated 22/12/2017
 Valid up to Dated 22/12/2017



Nishant
 D.G.M.
 (Plg. & Arch.)
 Asstt. Arch.

Gen. Manager
 (Plg. & Arch.)
 S.M. (Plg.)

Greater Noida Industrial Dev. Authority
REVISED SANCTION
 Being issued From Dated 22/12/2017
 Valid up to Dated 22/12/2017

Nishant
 D.G.M.
 (Planning)
 Asstt. Arch.

Gen. Manager
 (Plg. & Arch.)
 S.M. (Plg.)

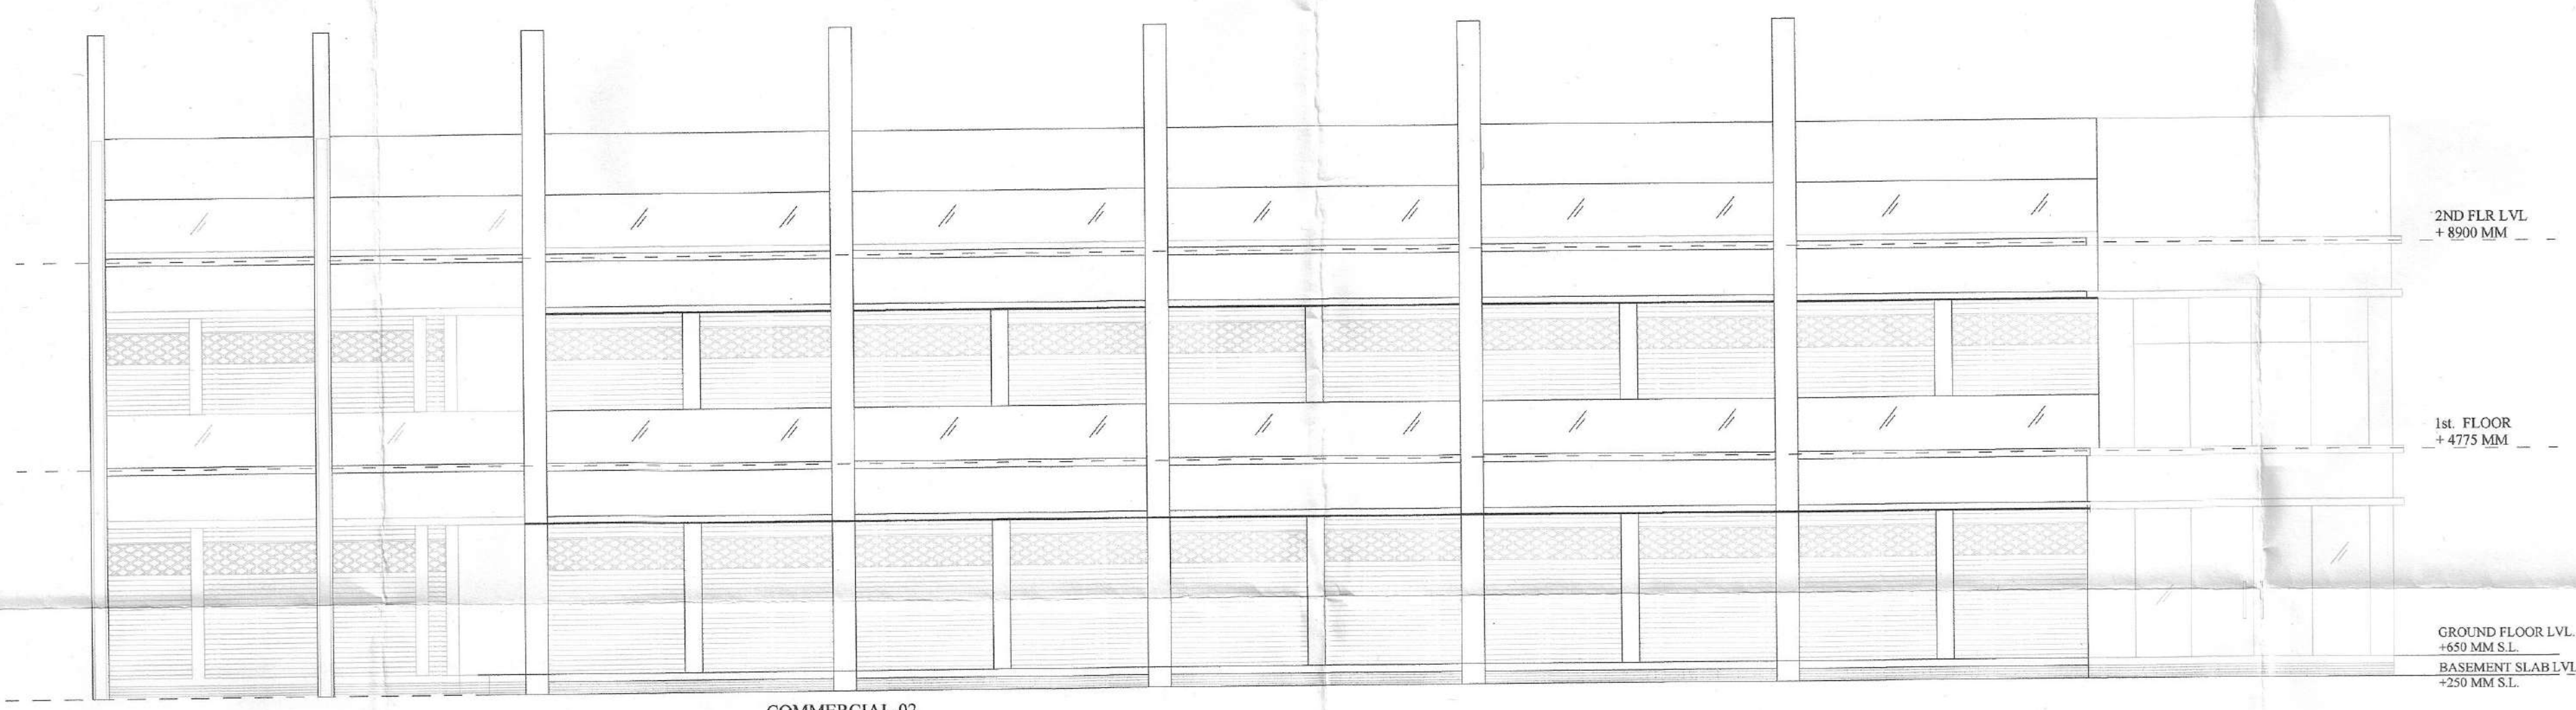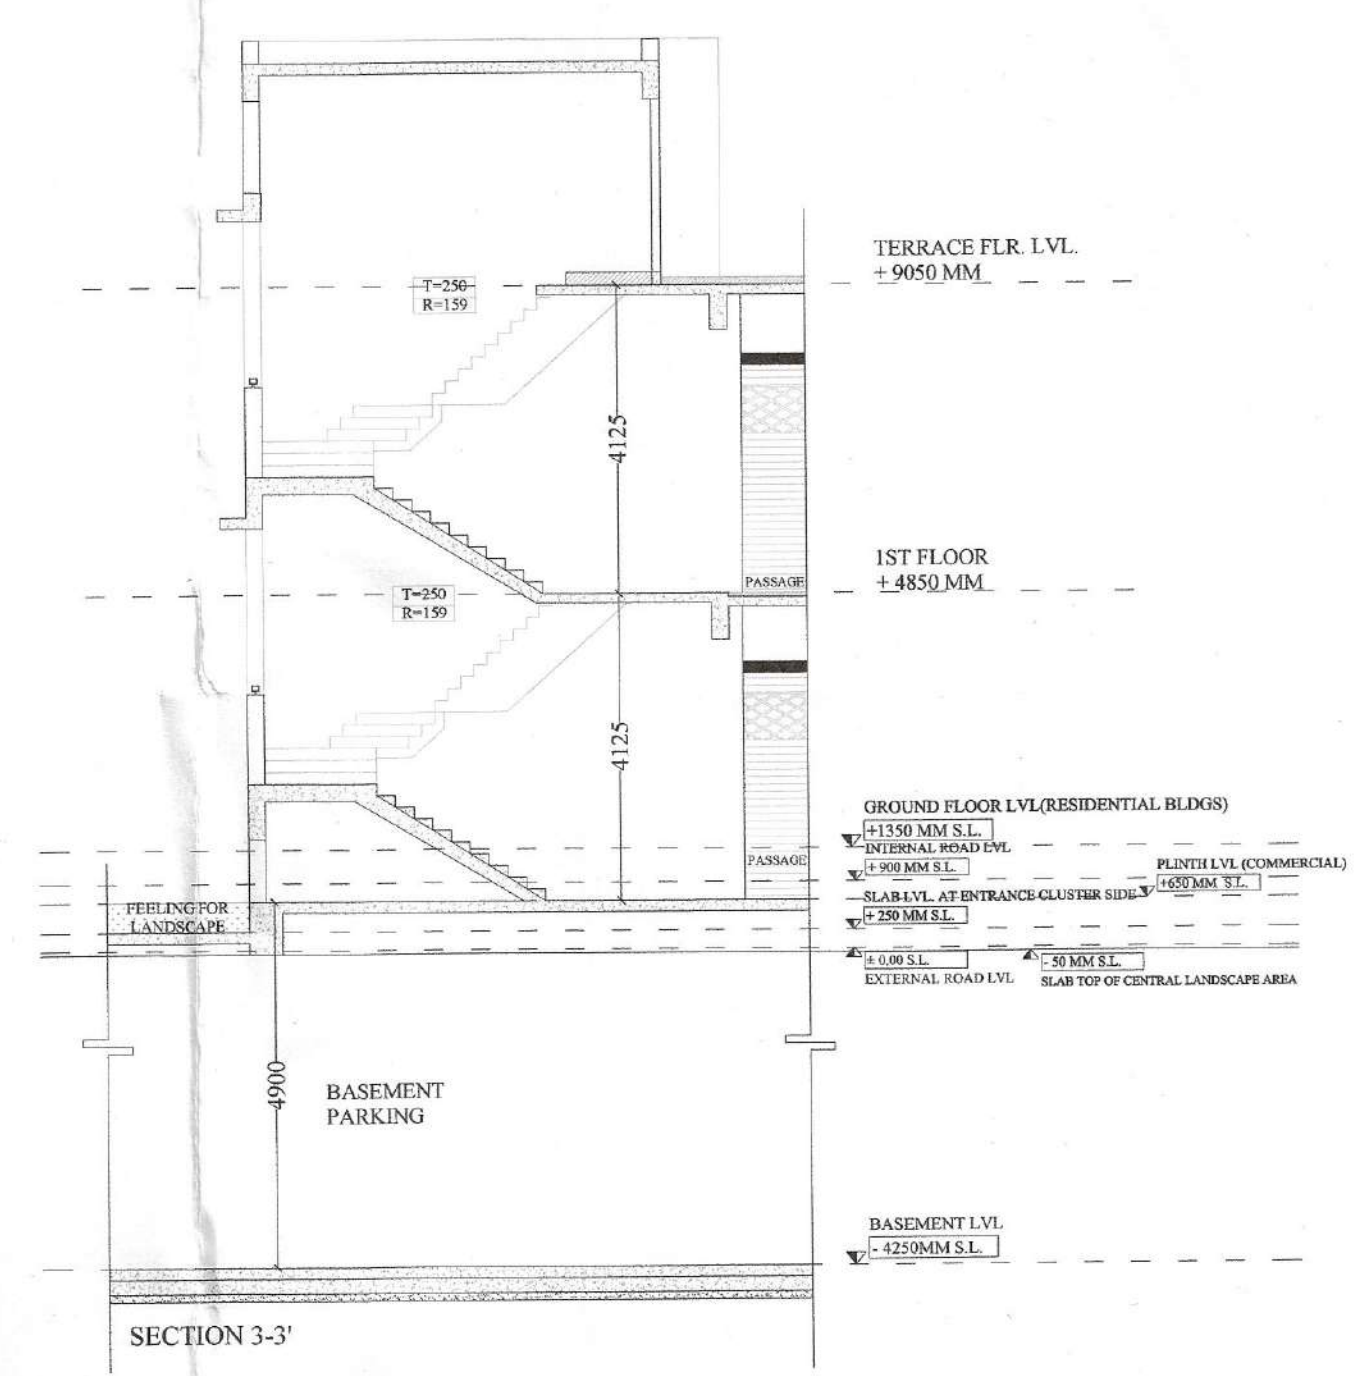

PROJECT :-
 RESIDENTIAL COMPLEX
 AT GREATER NOIDA
 PLOT NO. GH-05 SECTOR - 16B

BUILDERS & PROMOTER :-

 S.J.P. INFRACON LTD.,
 A-133, Sector 65, Noida

DRAWING TITLE :- COMMERCIAL - 02
 ELEVATION 02
 SECTION 3-3'

DRAWN BY :- SANJAY
 CHECKED BY :-
 SCALE 1:100
 DATED :-

For SJP INFRACON LTD.
 Authorized Signatory

DARSHAN SINGH
 CA/89/12573

ARCHITECT'S SIGN.
 COMM.-02-03

OWNER'S SIGN