




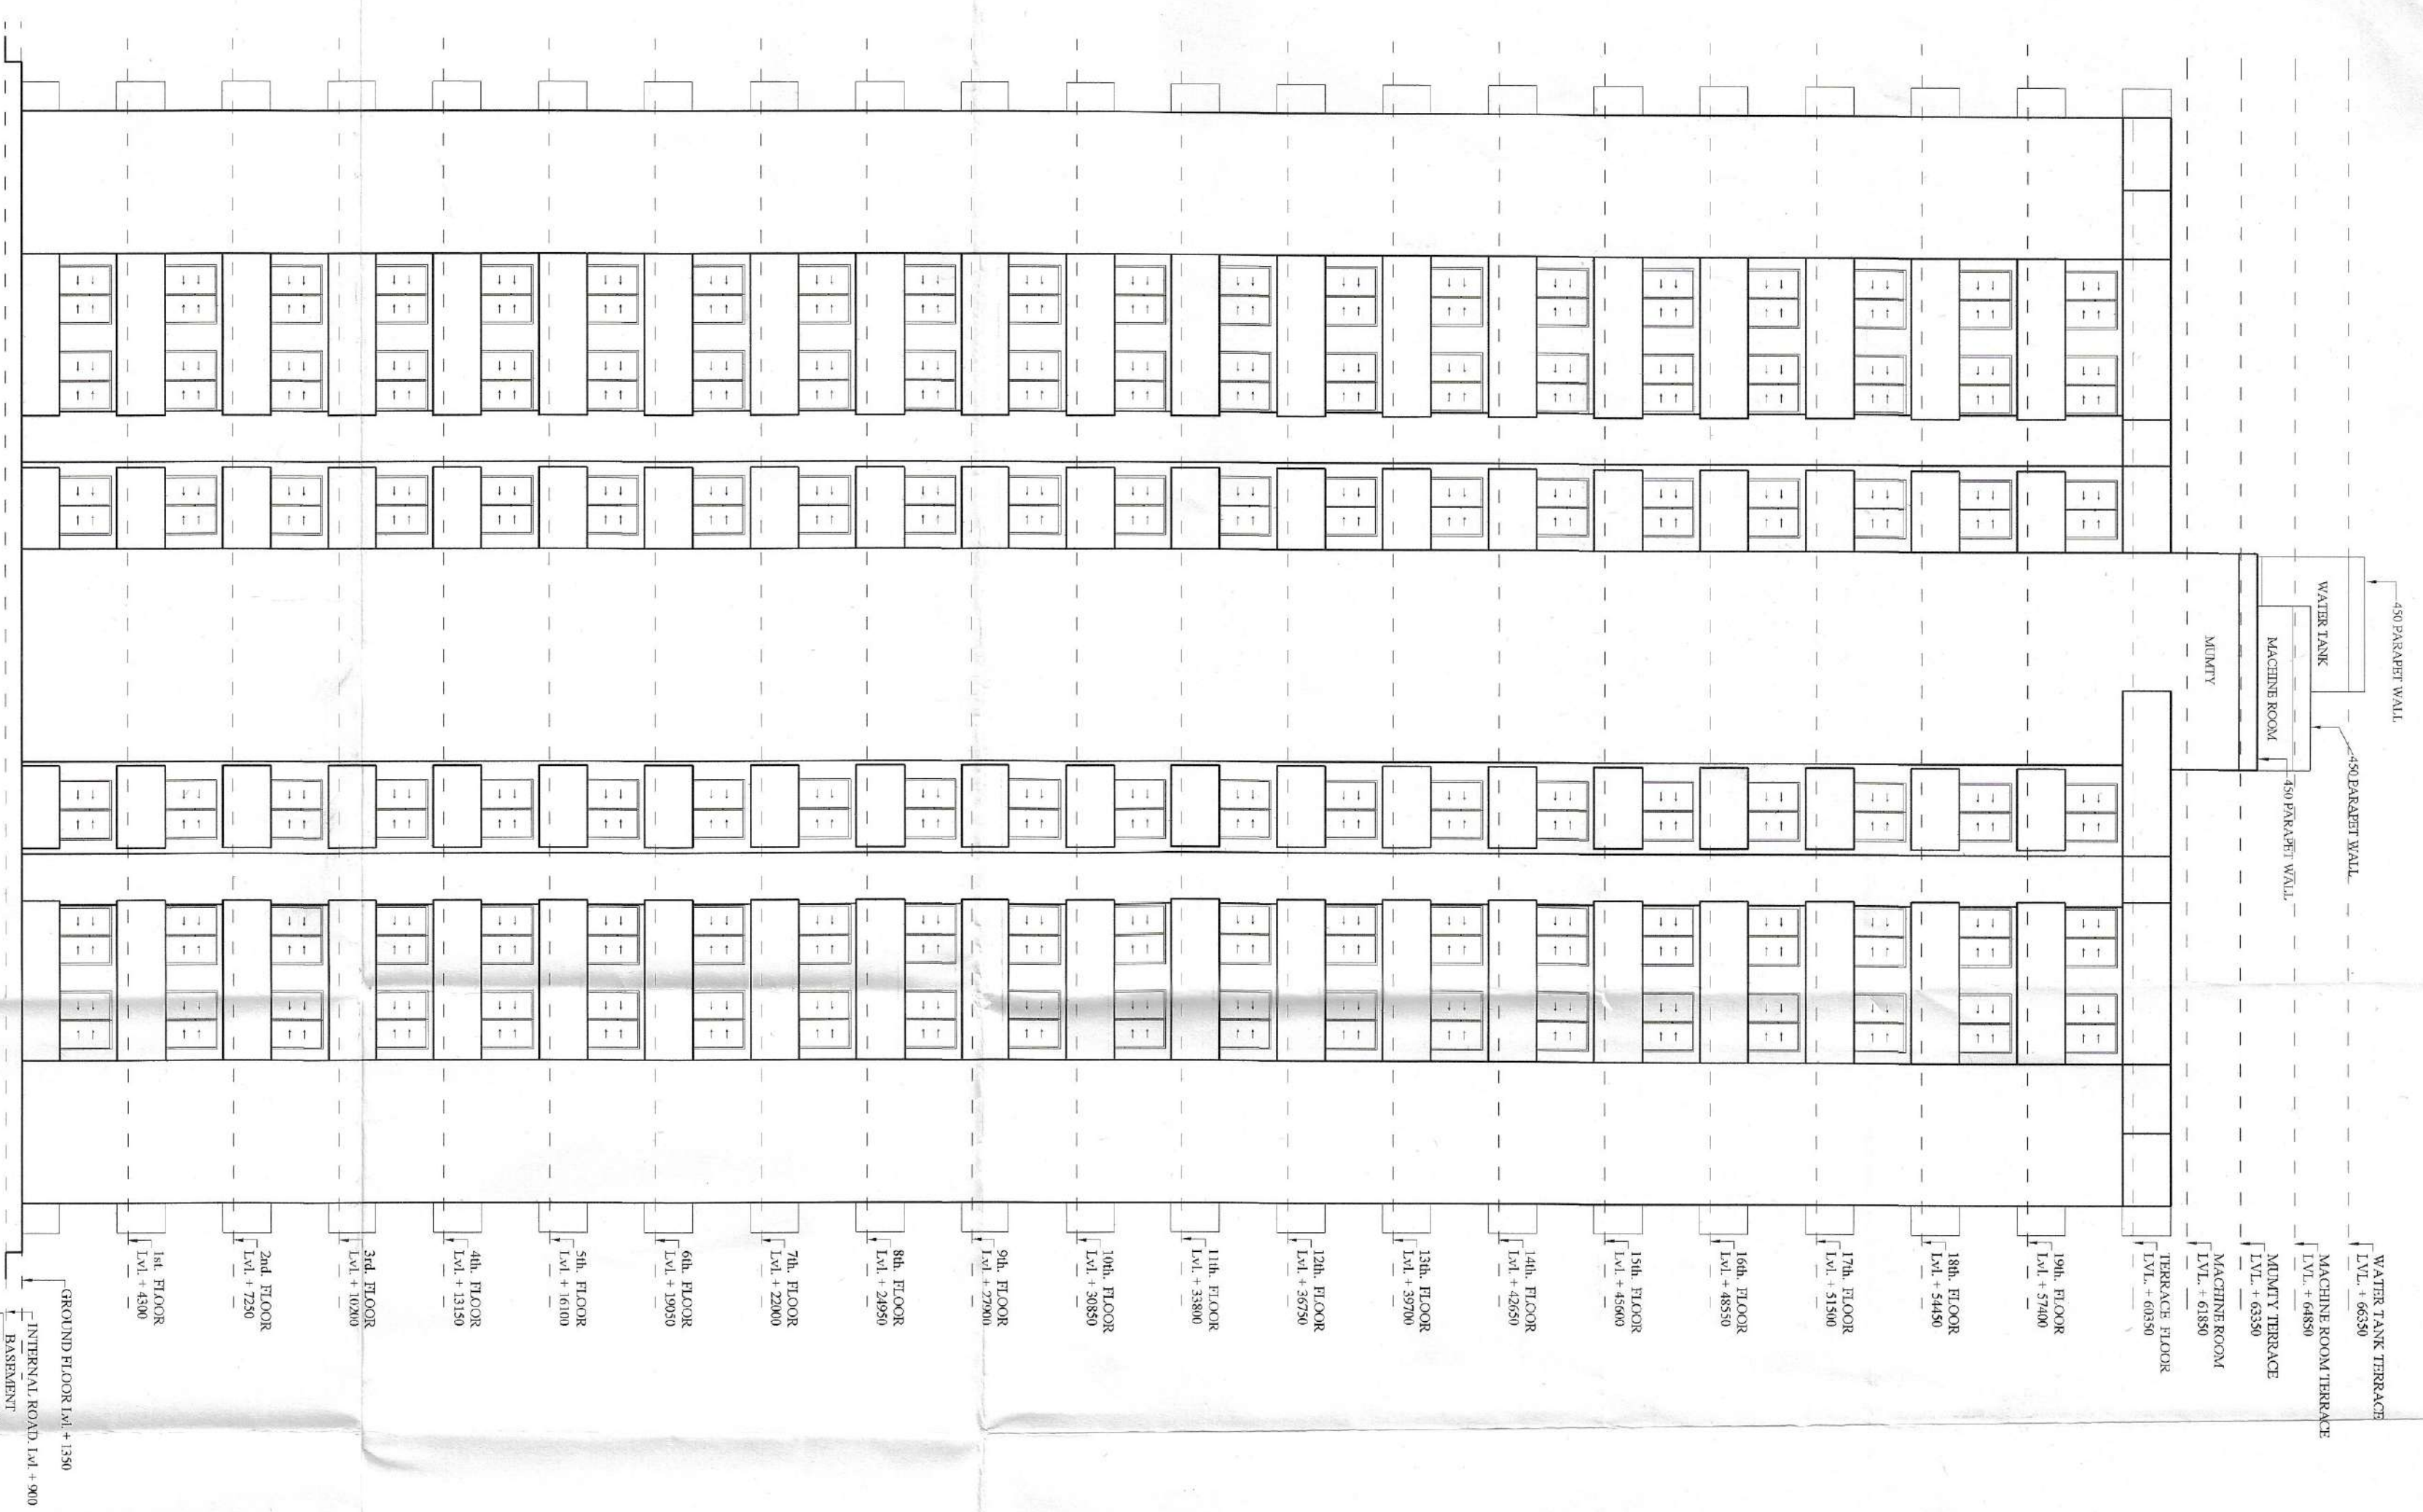


TOWER - T17
TOWER - T17 & T20 ARE SAME
ELEVATION - T17

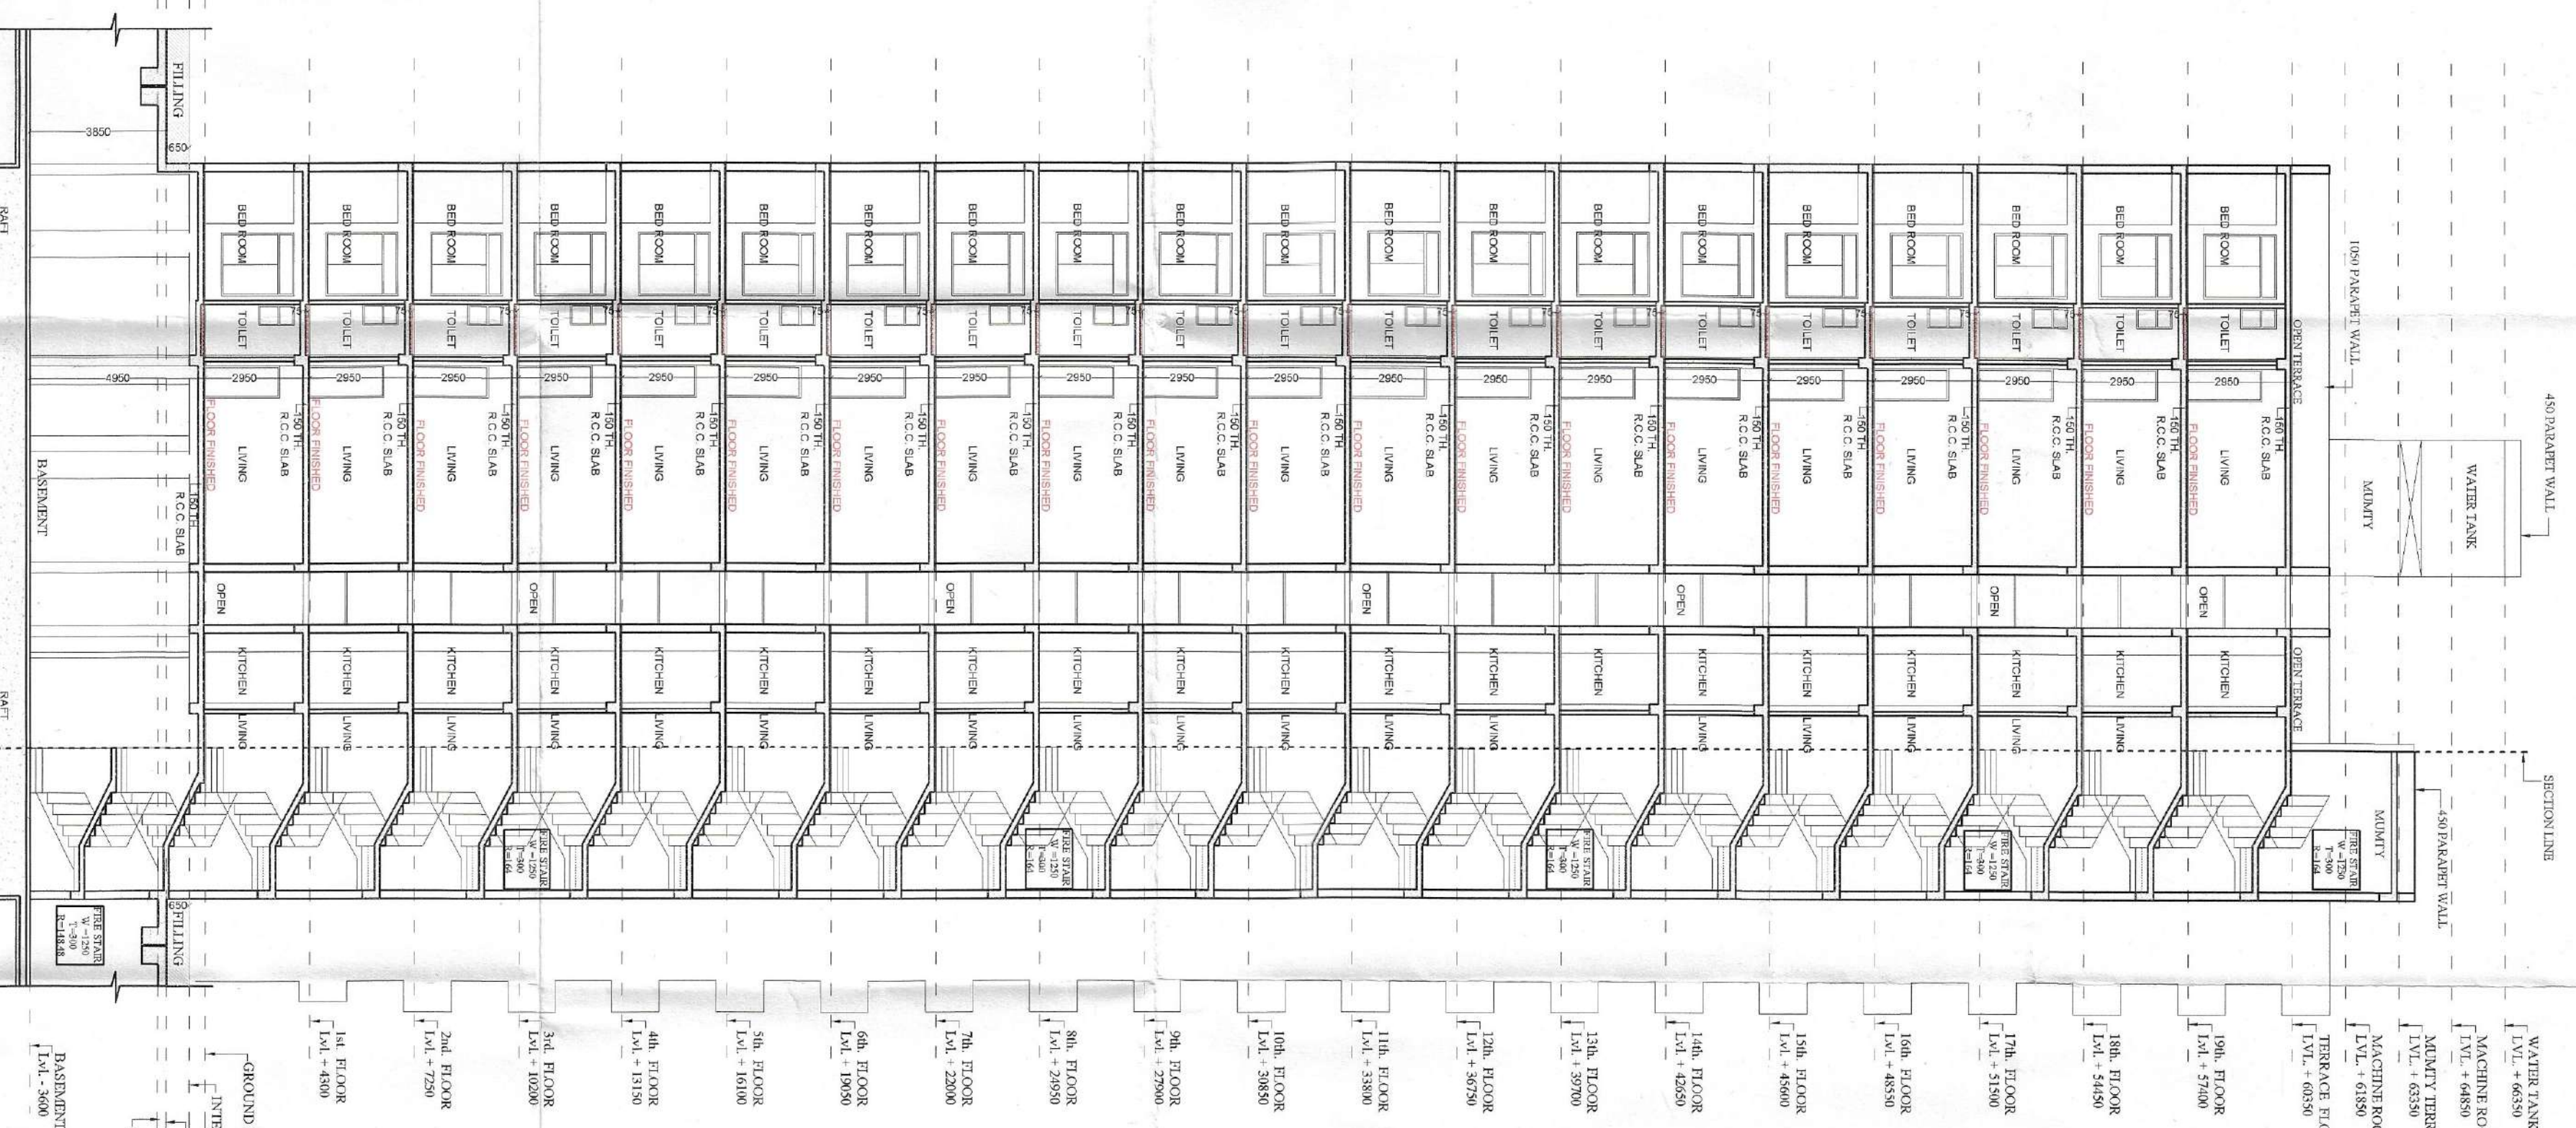


TOWER - T17
TOWER - T17 & T20 ARE SAME
SECTION T17 - T17

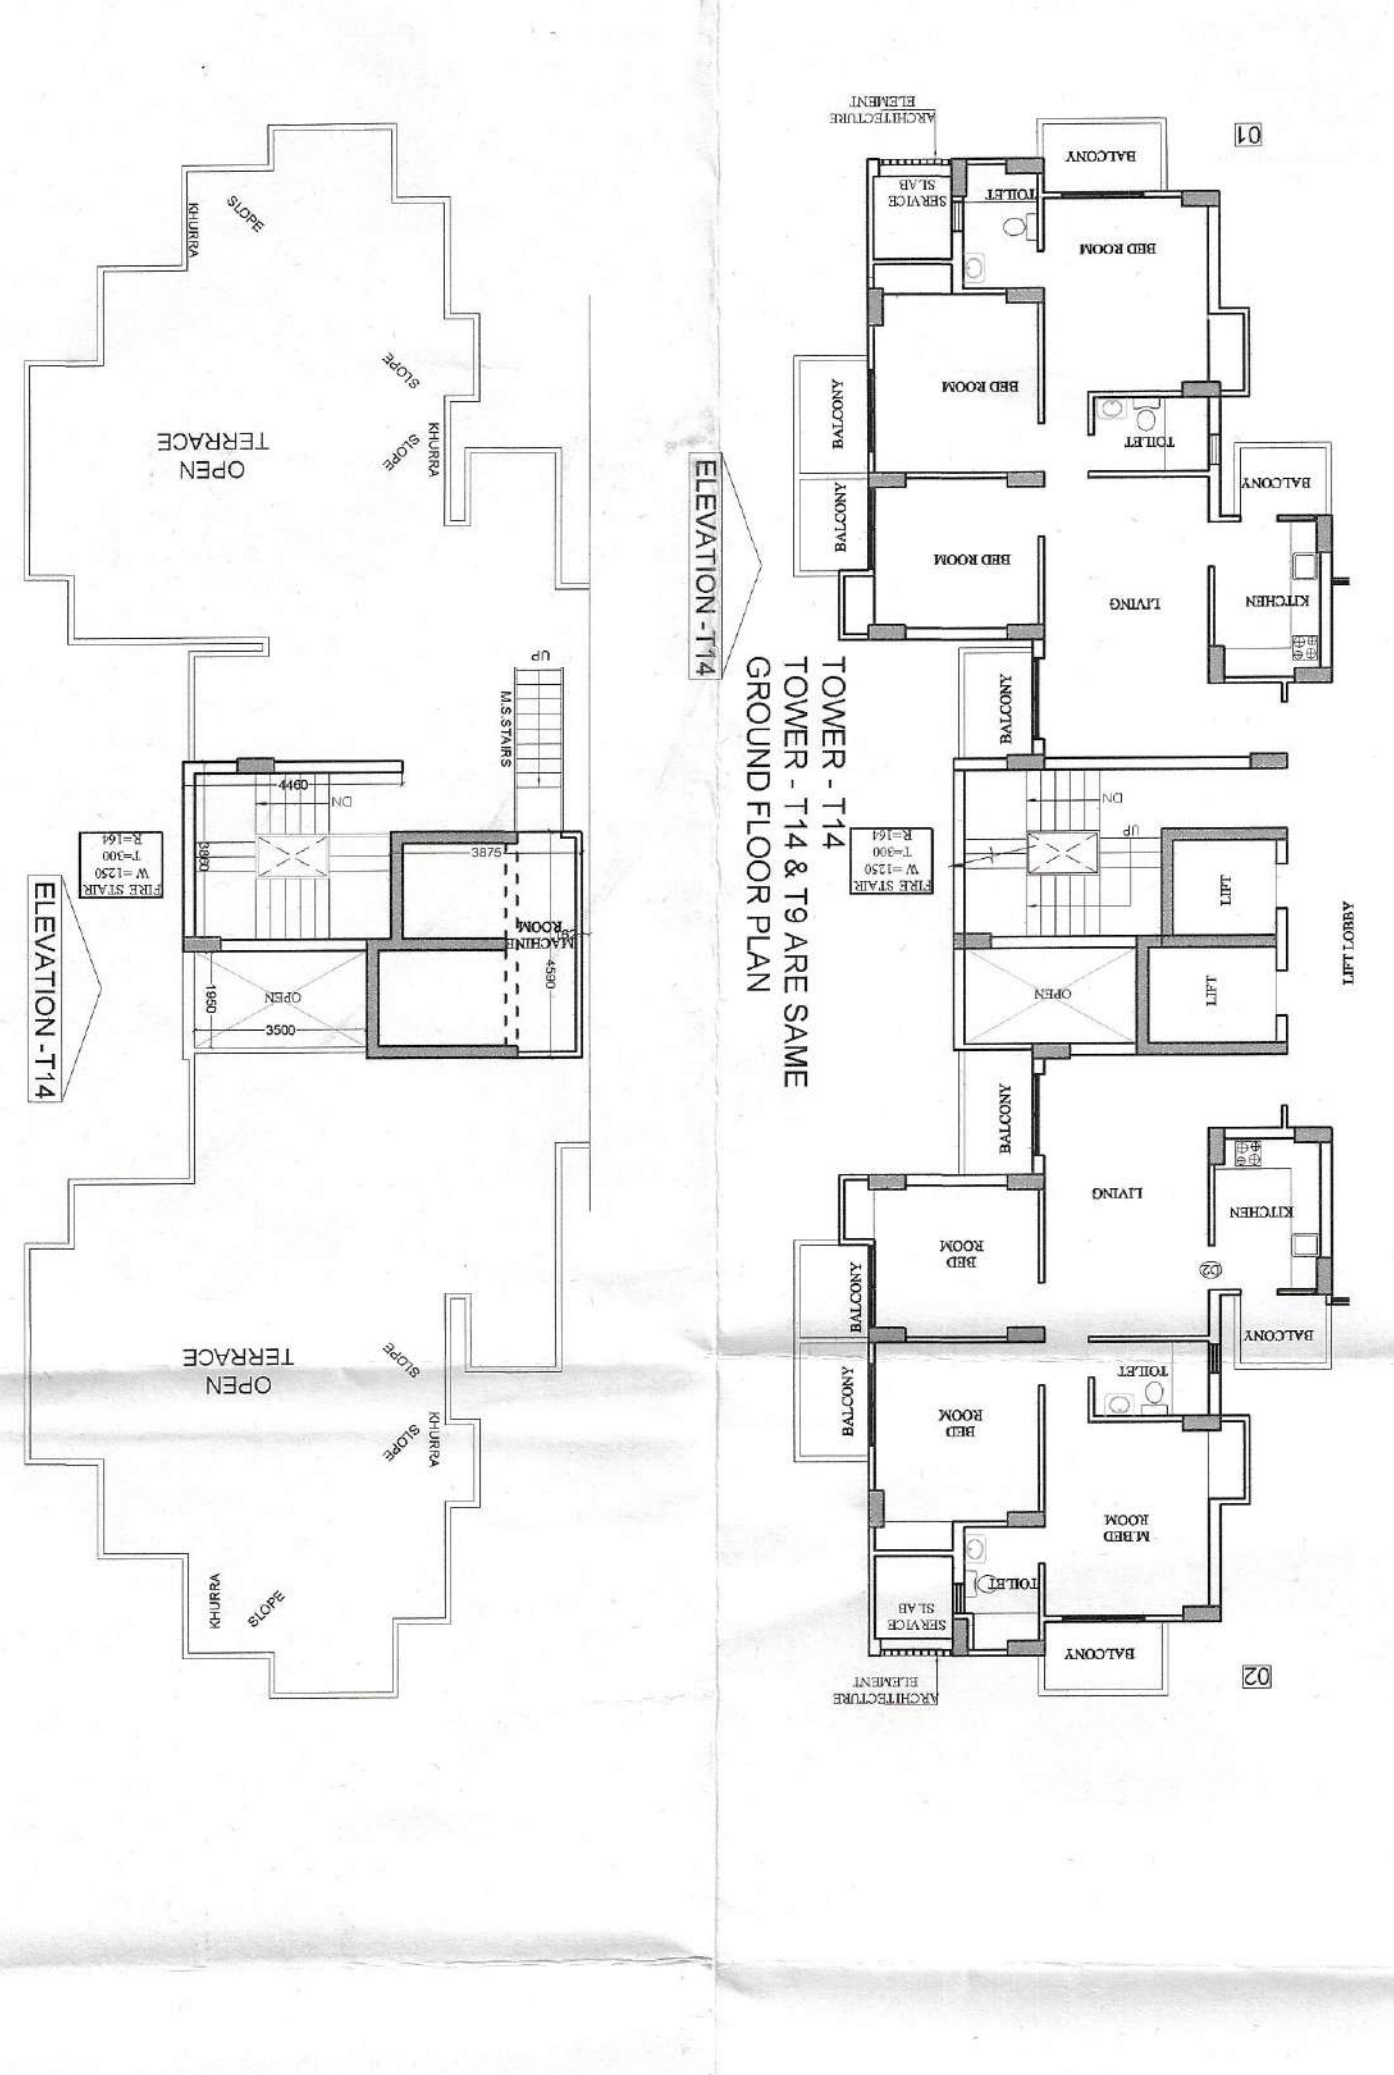

TOWER - T14
TOWER - T14 & T19 ARE SAME
GROUND FLOOR PLAN

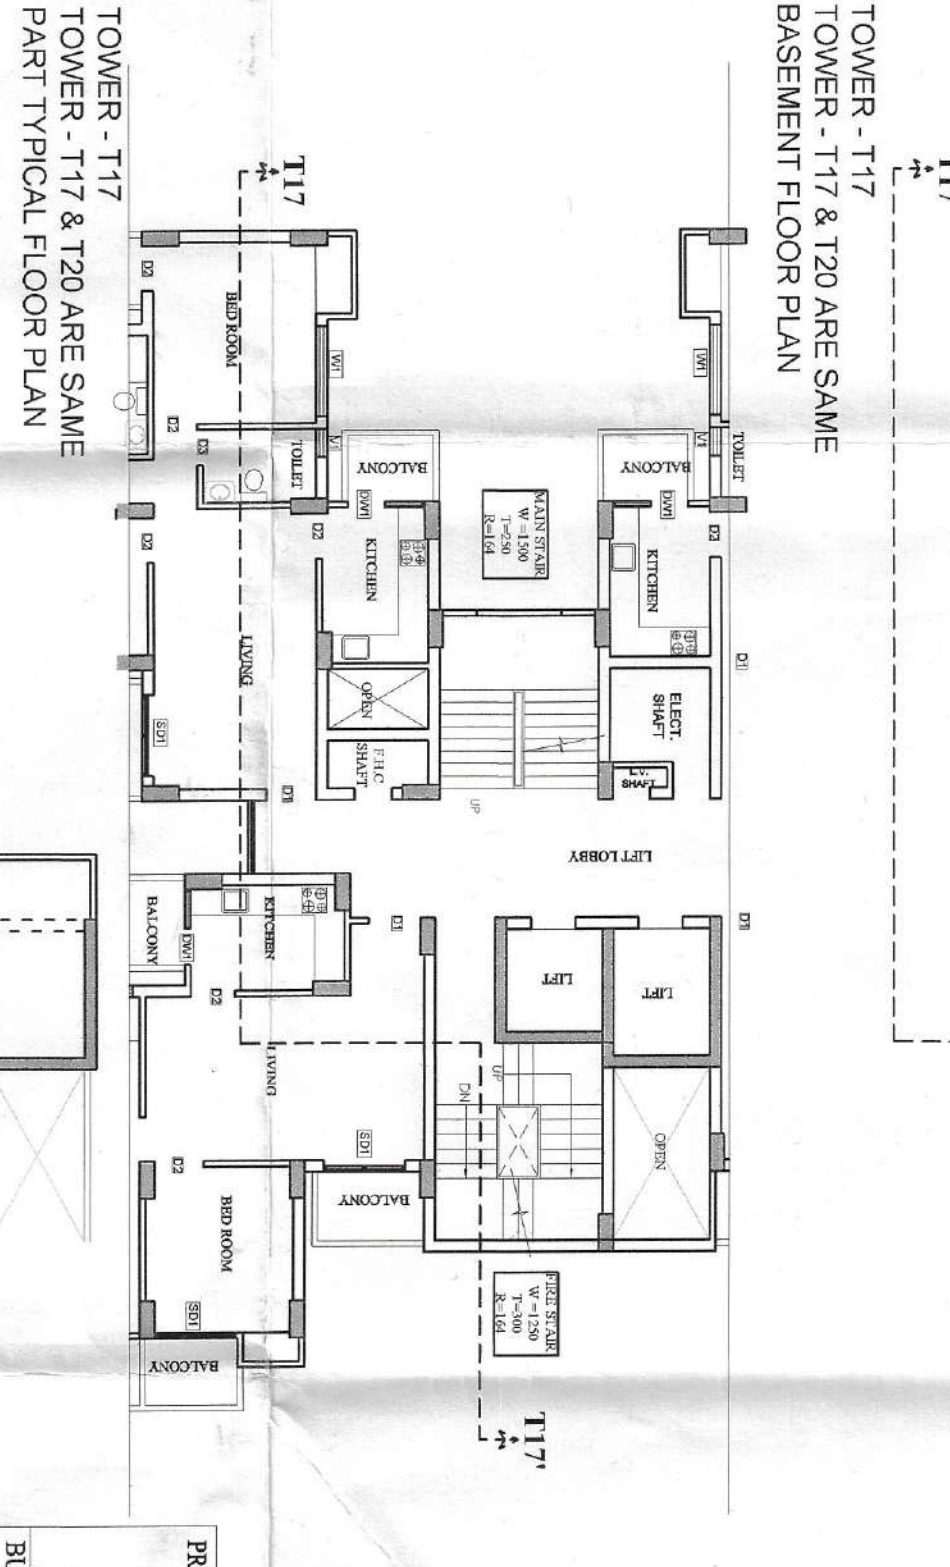

TOWER - T17
TOWER - T17 & T20 ARE SAME
BASEMENT FLOOR PLAN

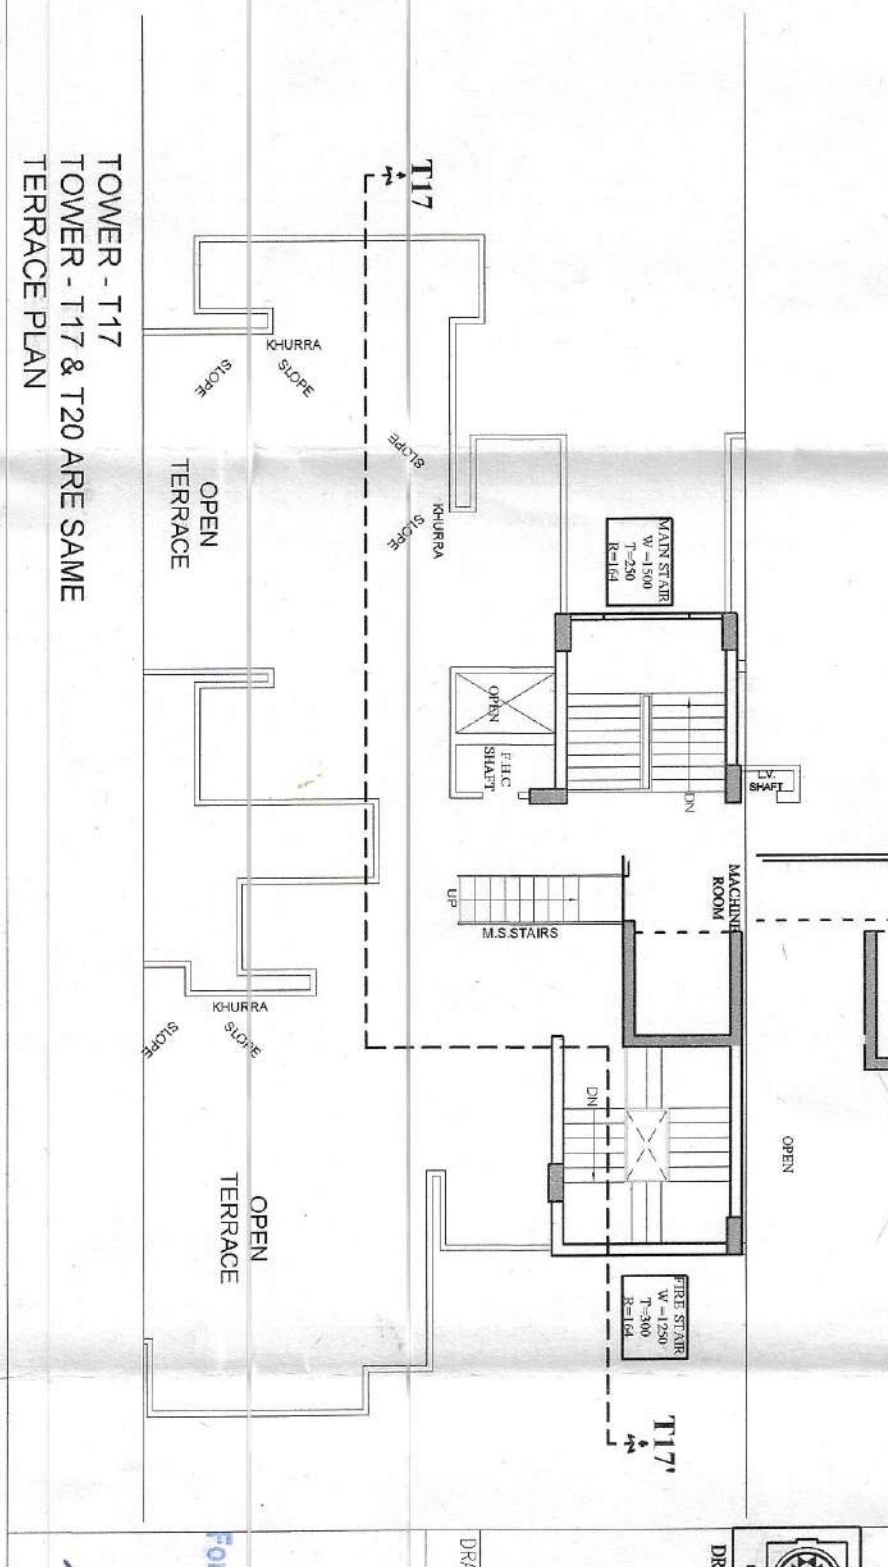

TOWER - T17
TOWER - T17 & T20 ARE SAME
PART TYPICAL FLOOR PLAN