



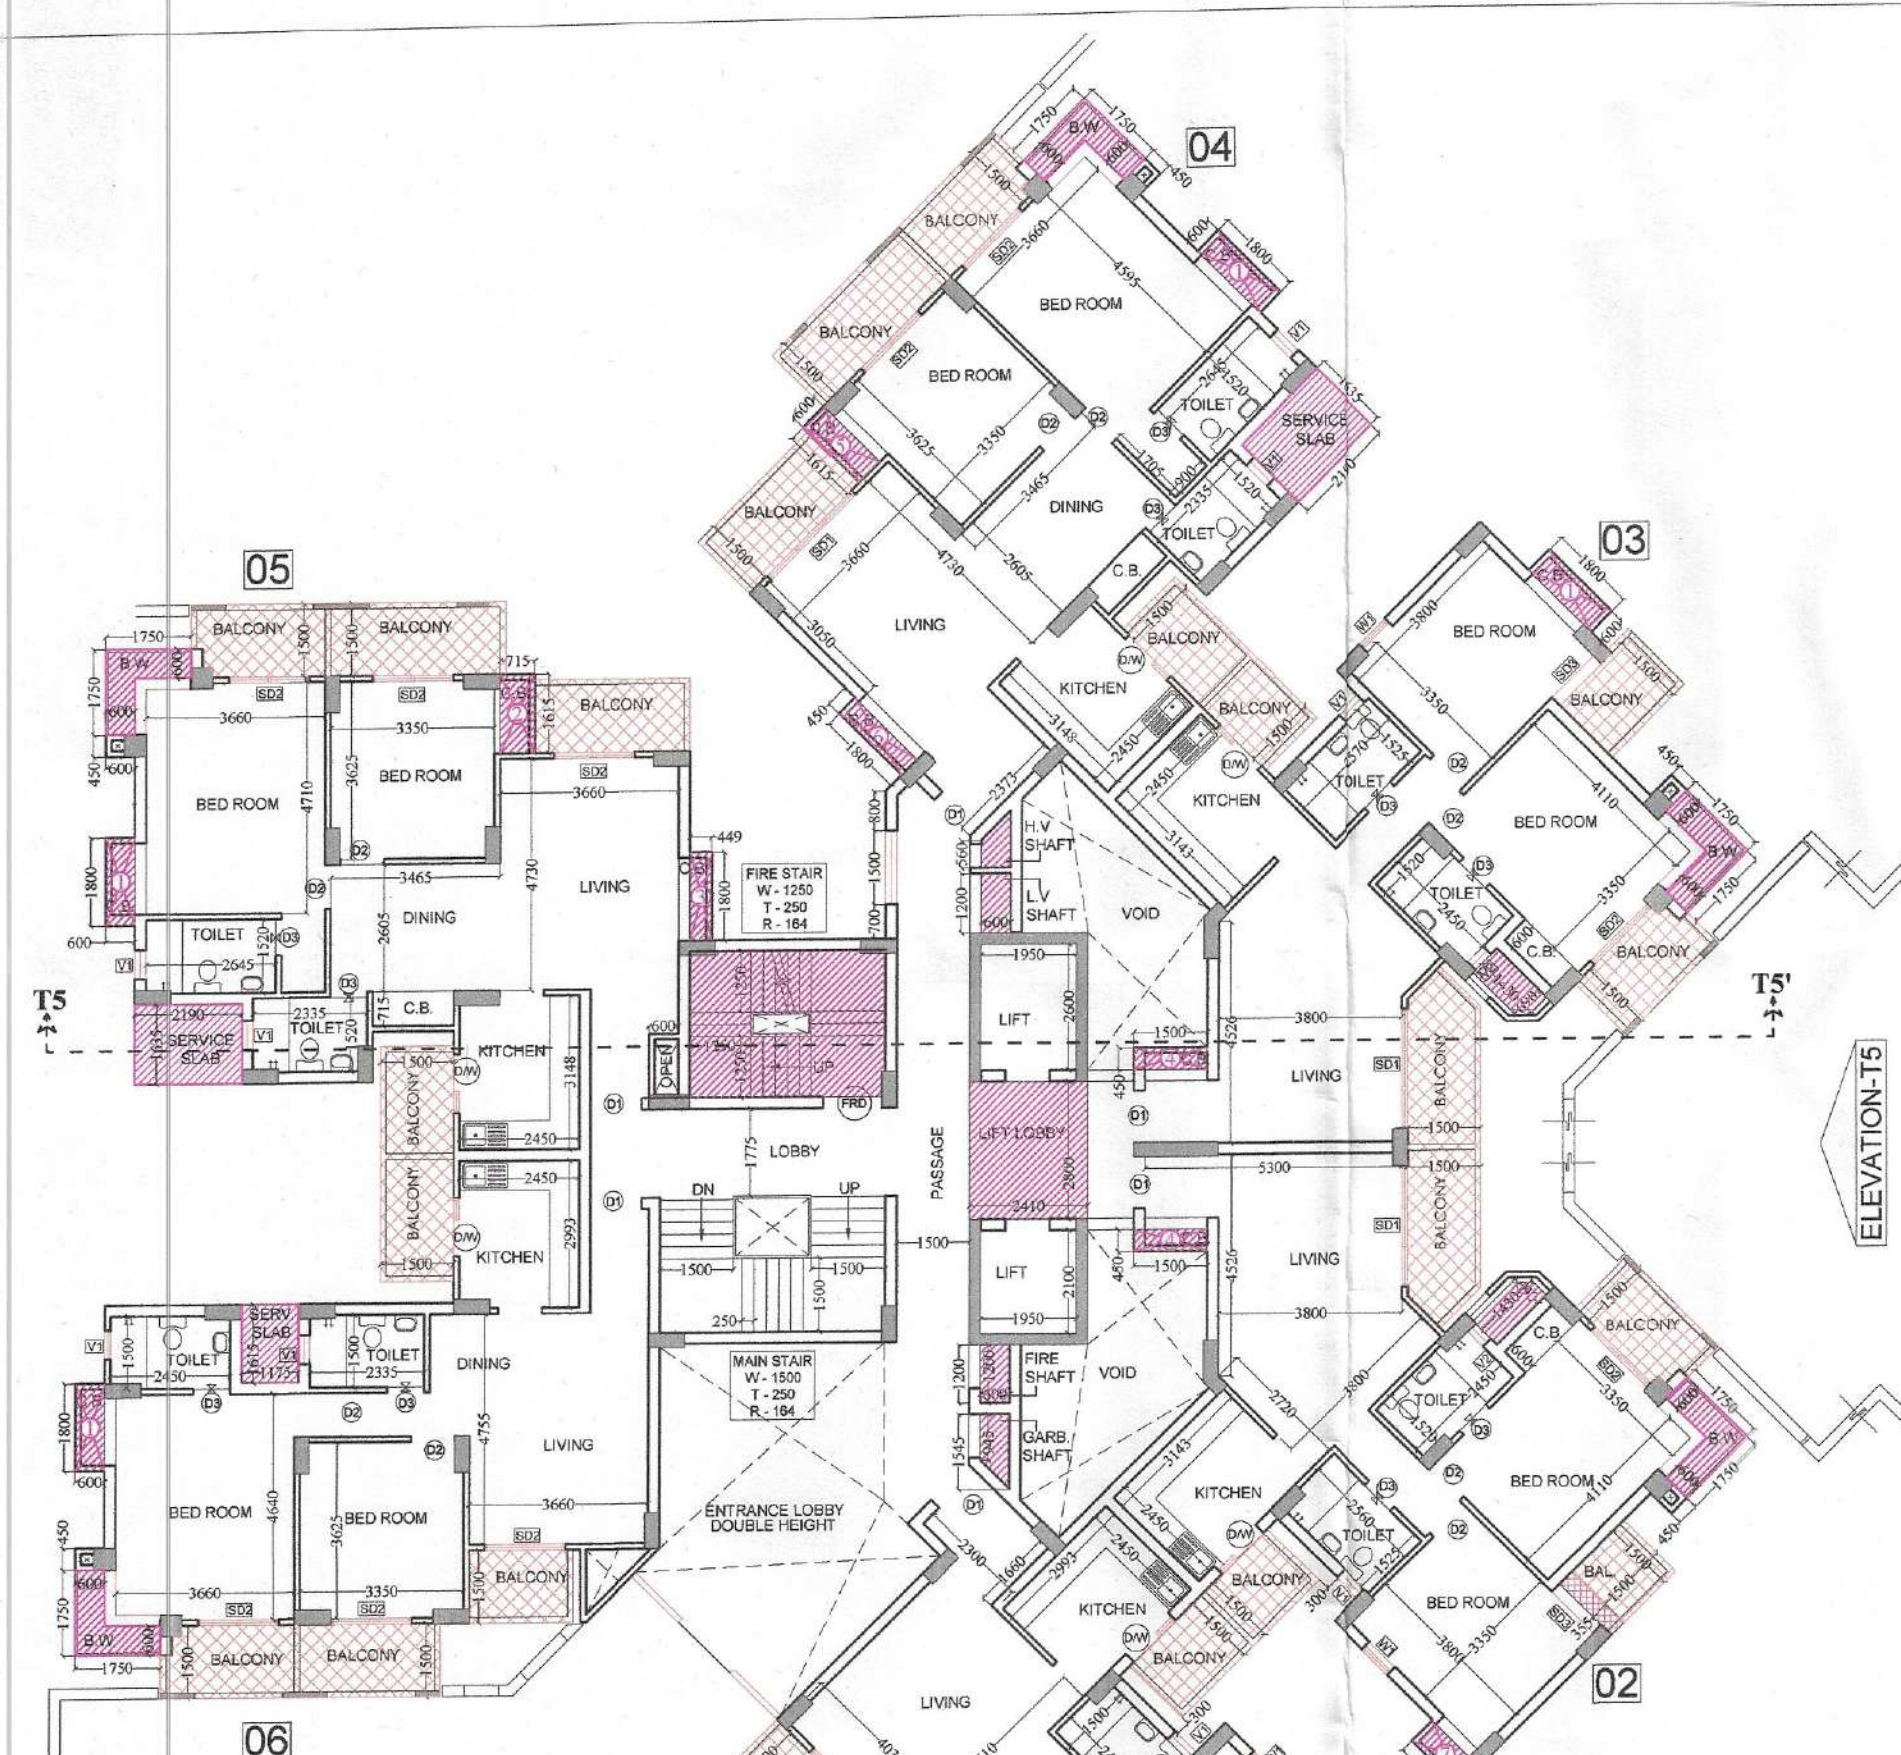


**TOWER - T5
GROUND FLOOR PLAN**


TYPE	SIZE	CILL LVL	LINTEL LVL
D1	1050 X 2500	2500	2500
D2	900 X 2500	2500	2500
D3	750 X 2100	2100	2100
DW	1200 X 1500	1150	2500
SD1	2450 X 2500	2500	2500
SD2	1650 X 2500	2500	2500
SD3	1300 X 2500	2500	2500
W1	750 X 2050	450	2500
V1	600 X 1000	1500	2500
V2	450 X 1000	1500	2500

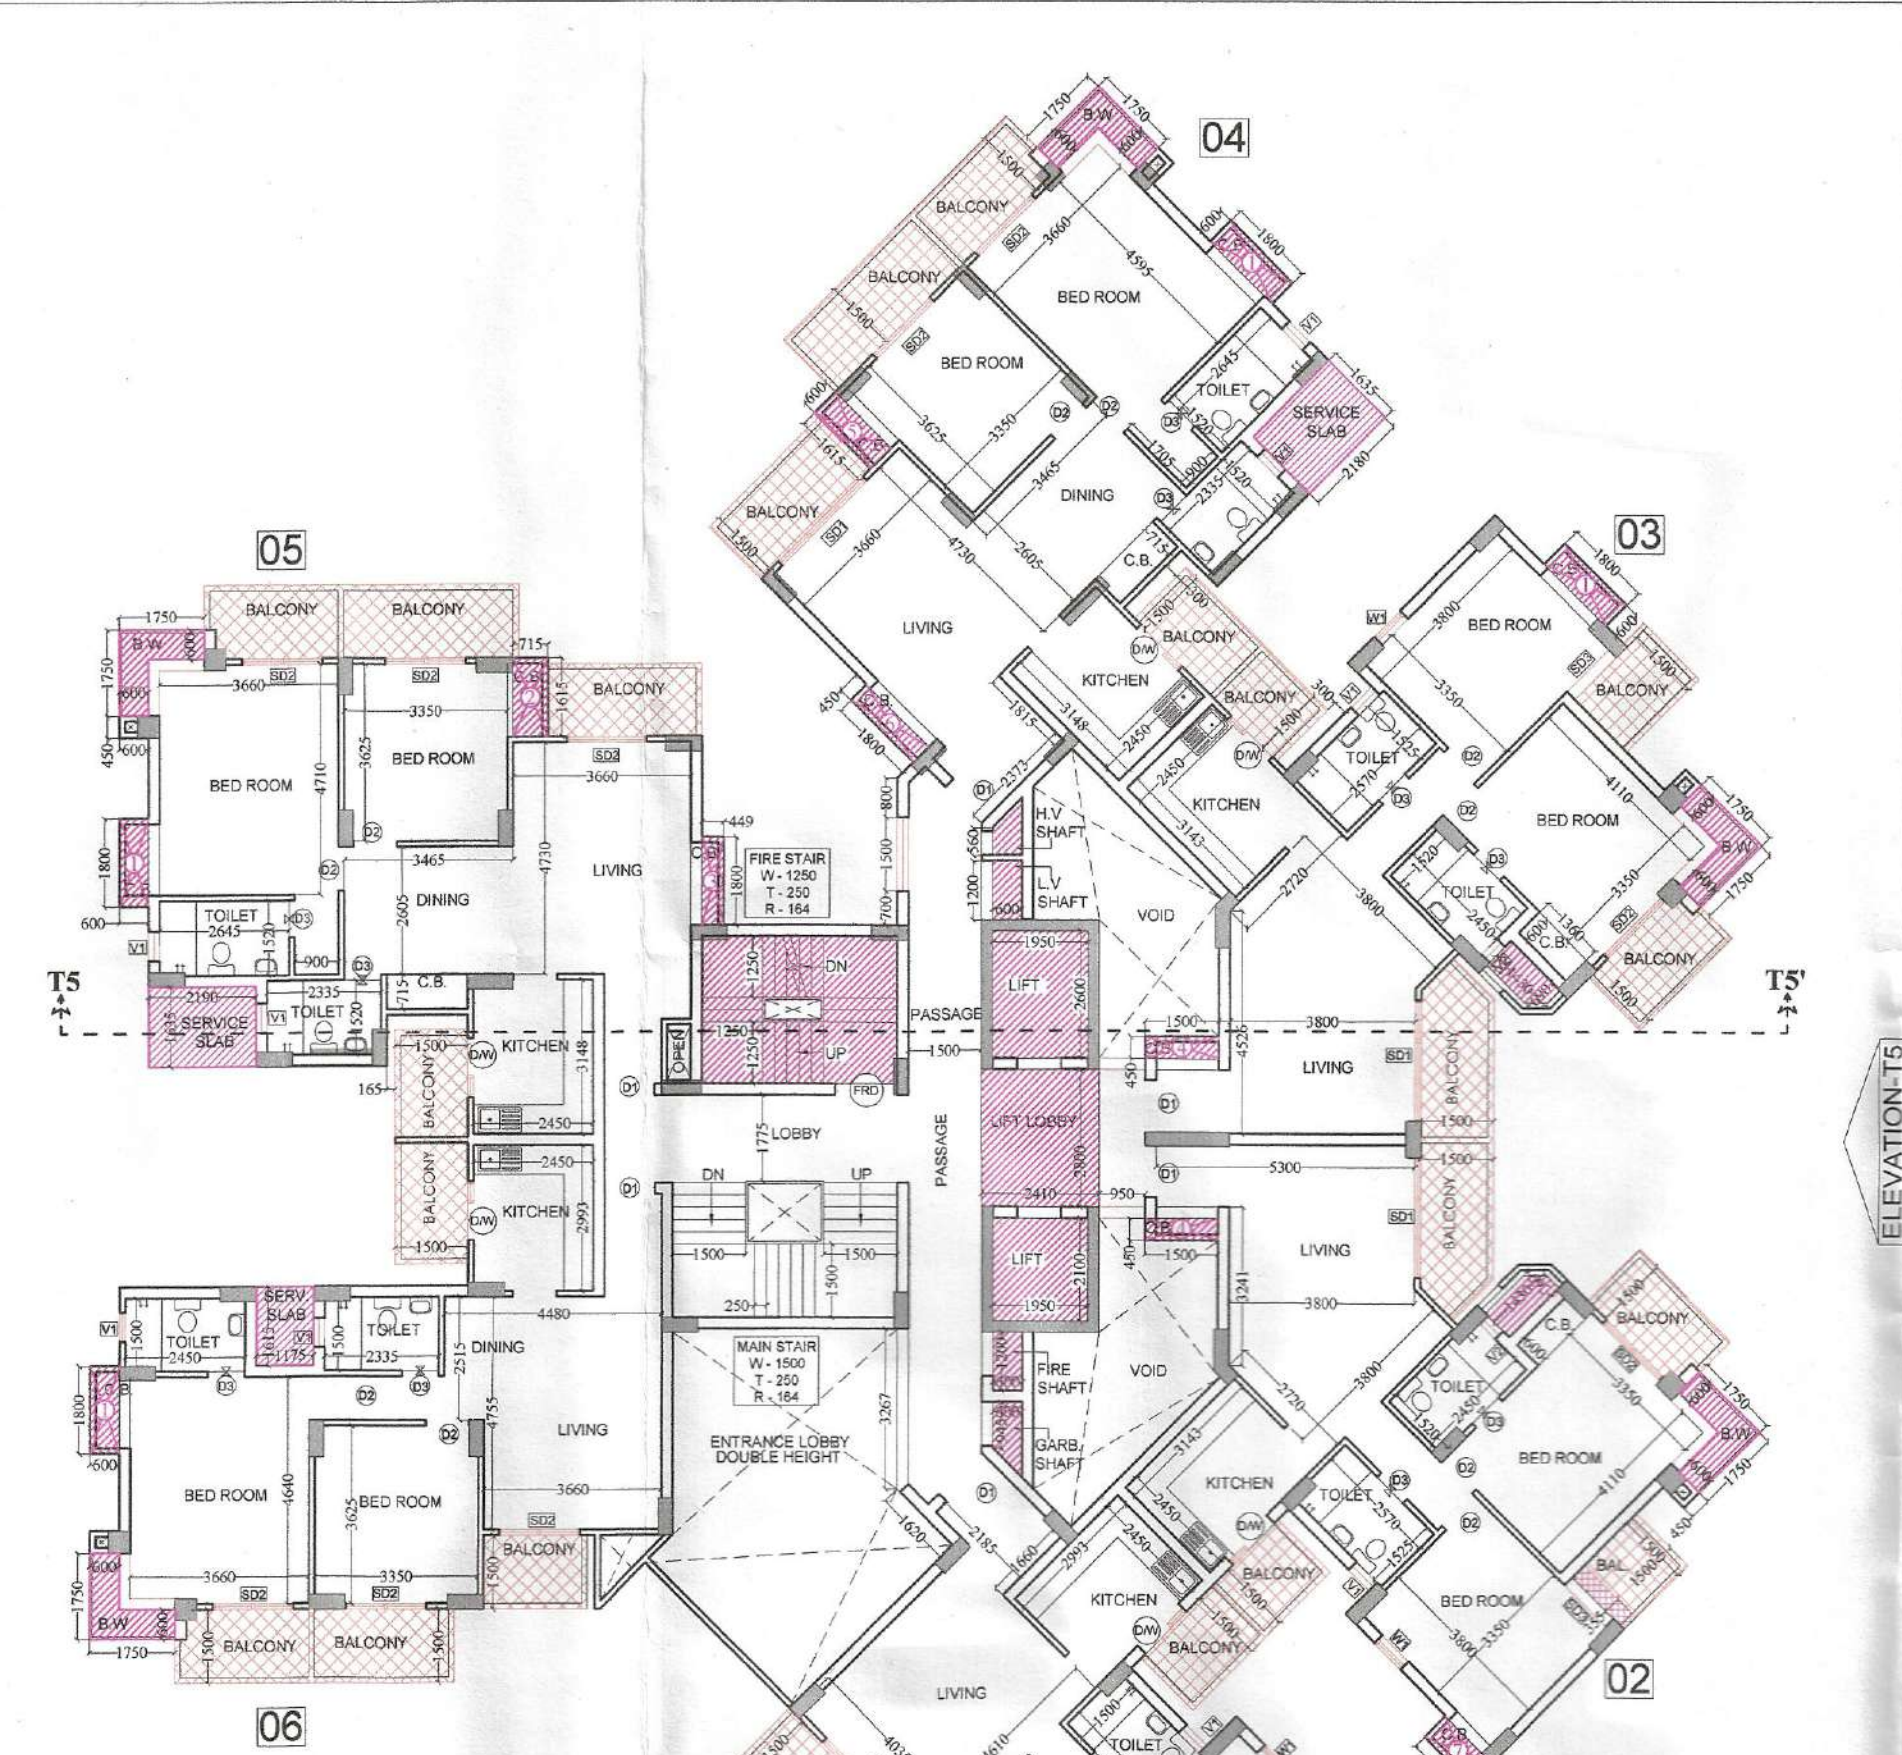


**TOWER - T5
1st. FLOOR PLAN**

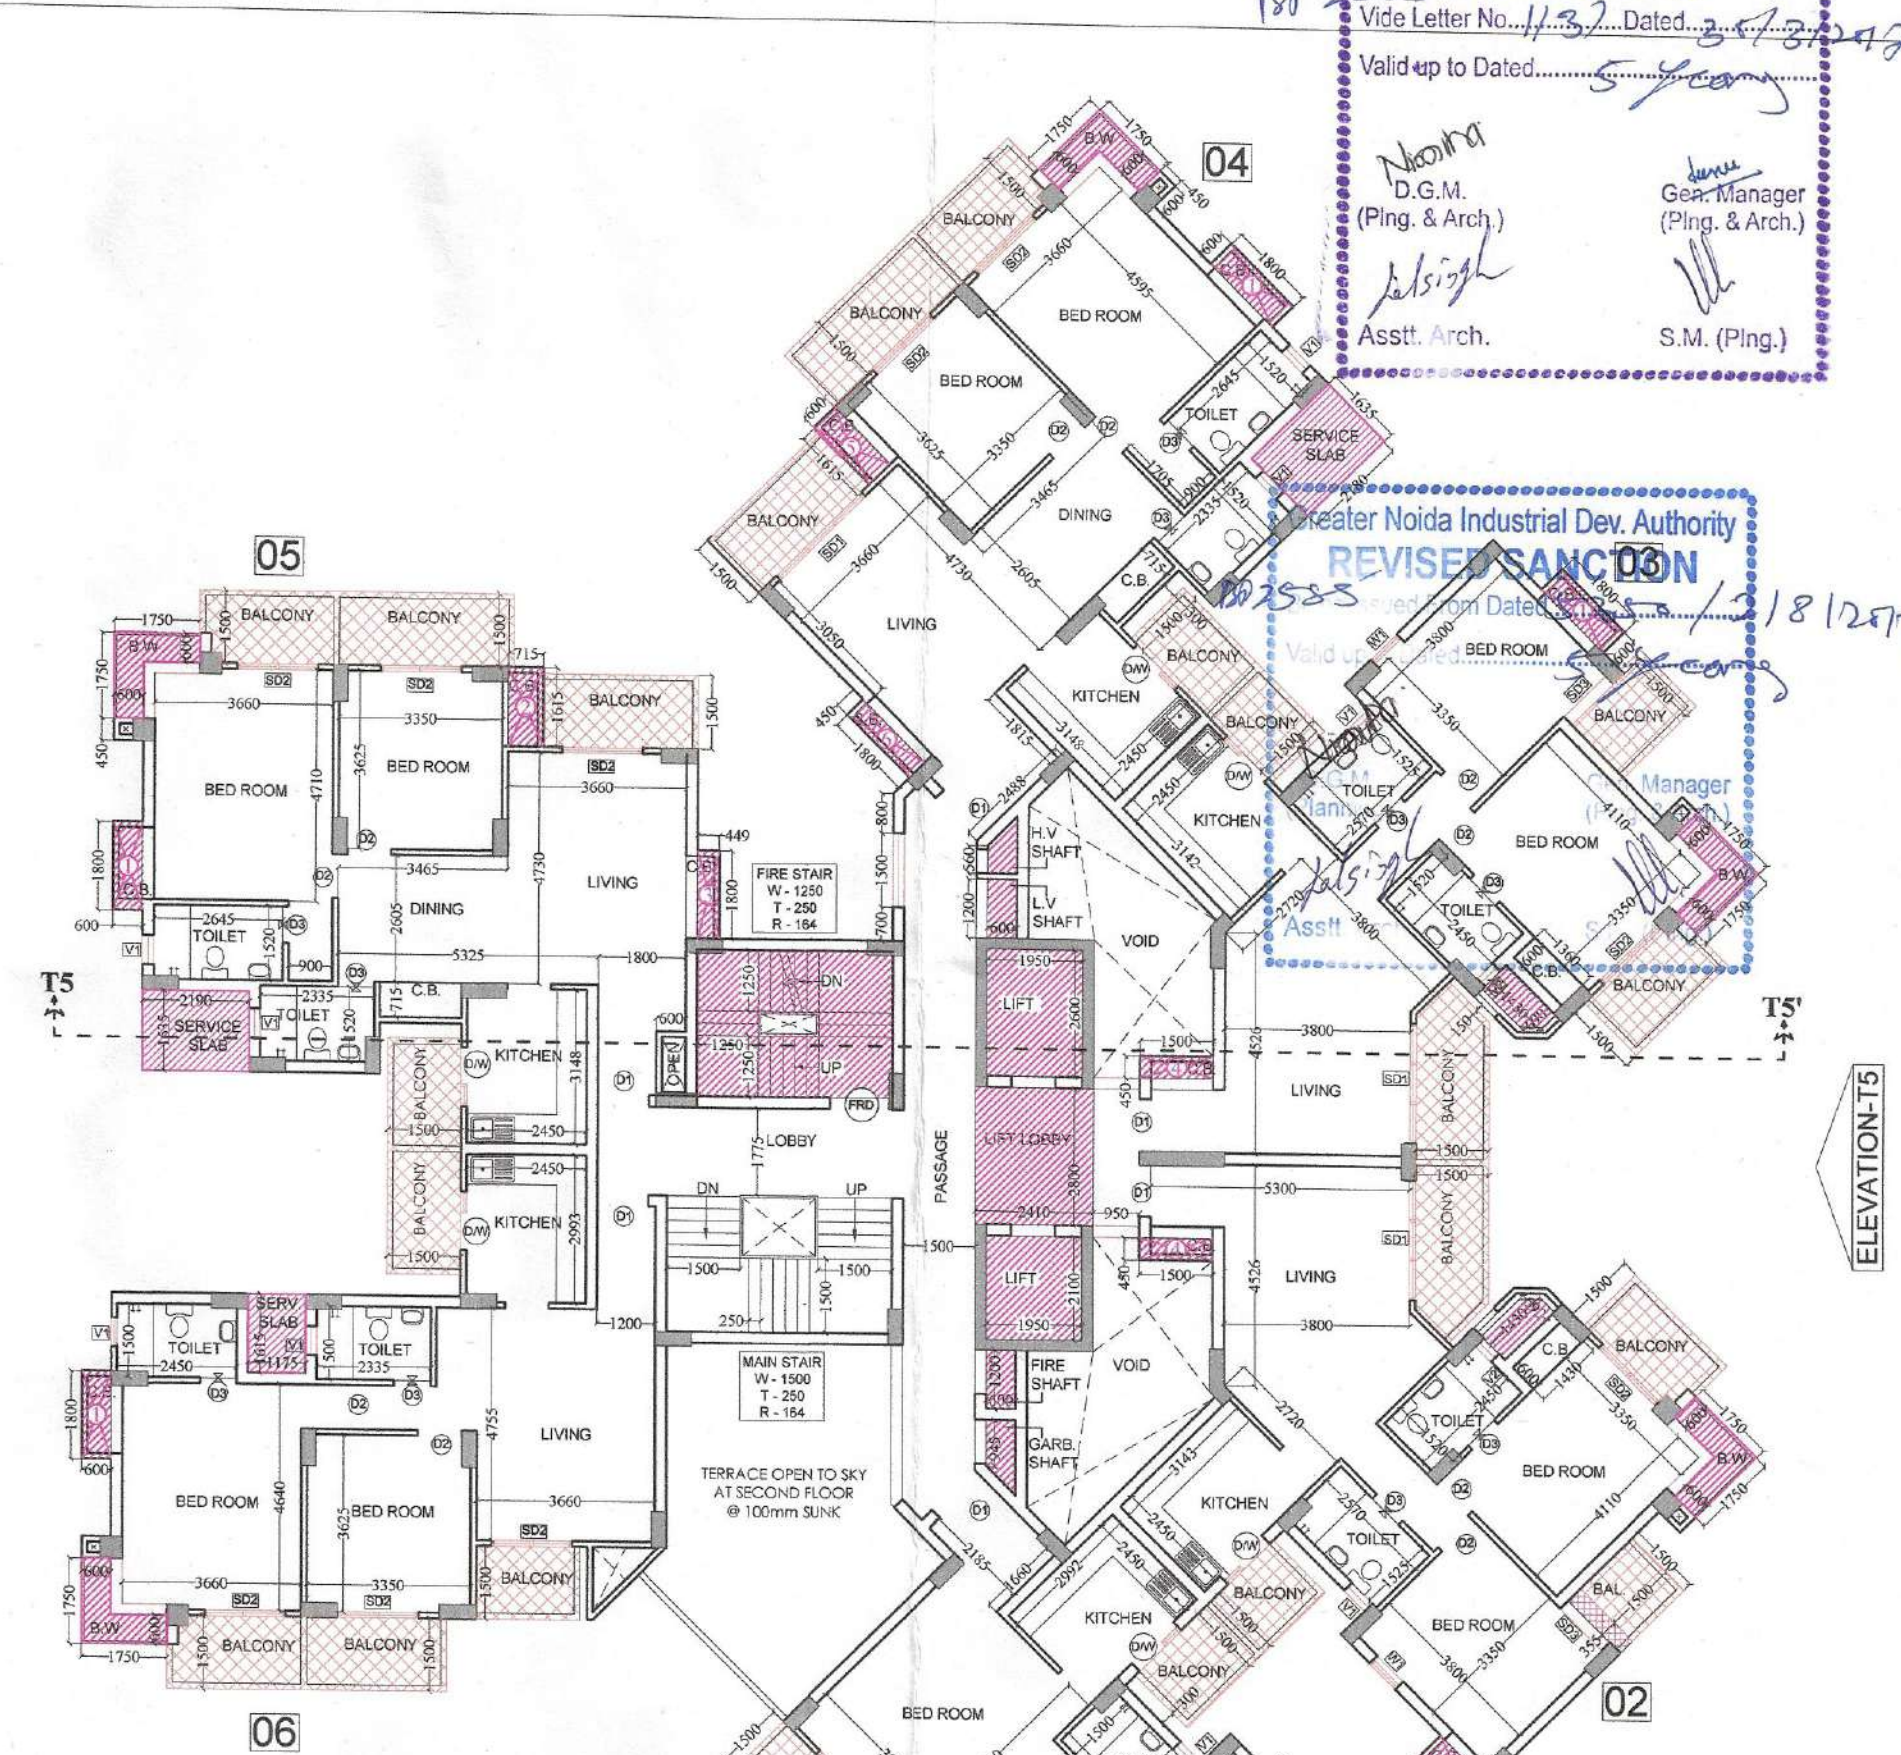


**TOWER - T5
2nd. FLOOR PLAN**

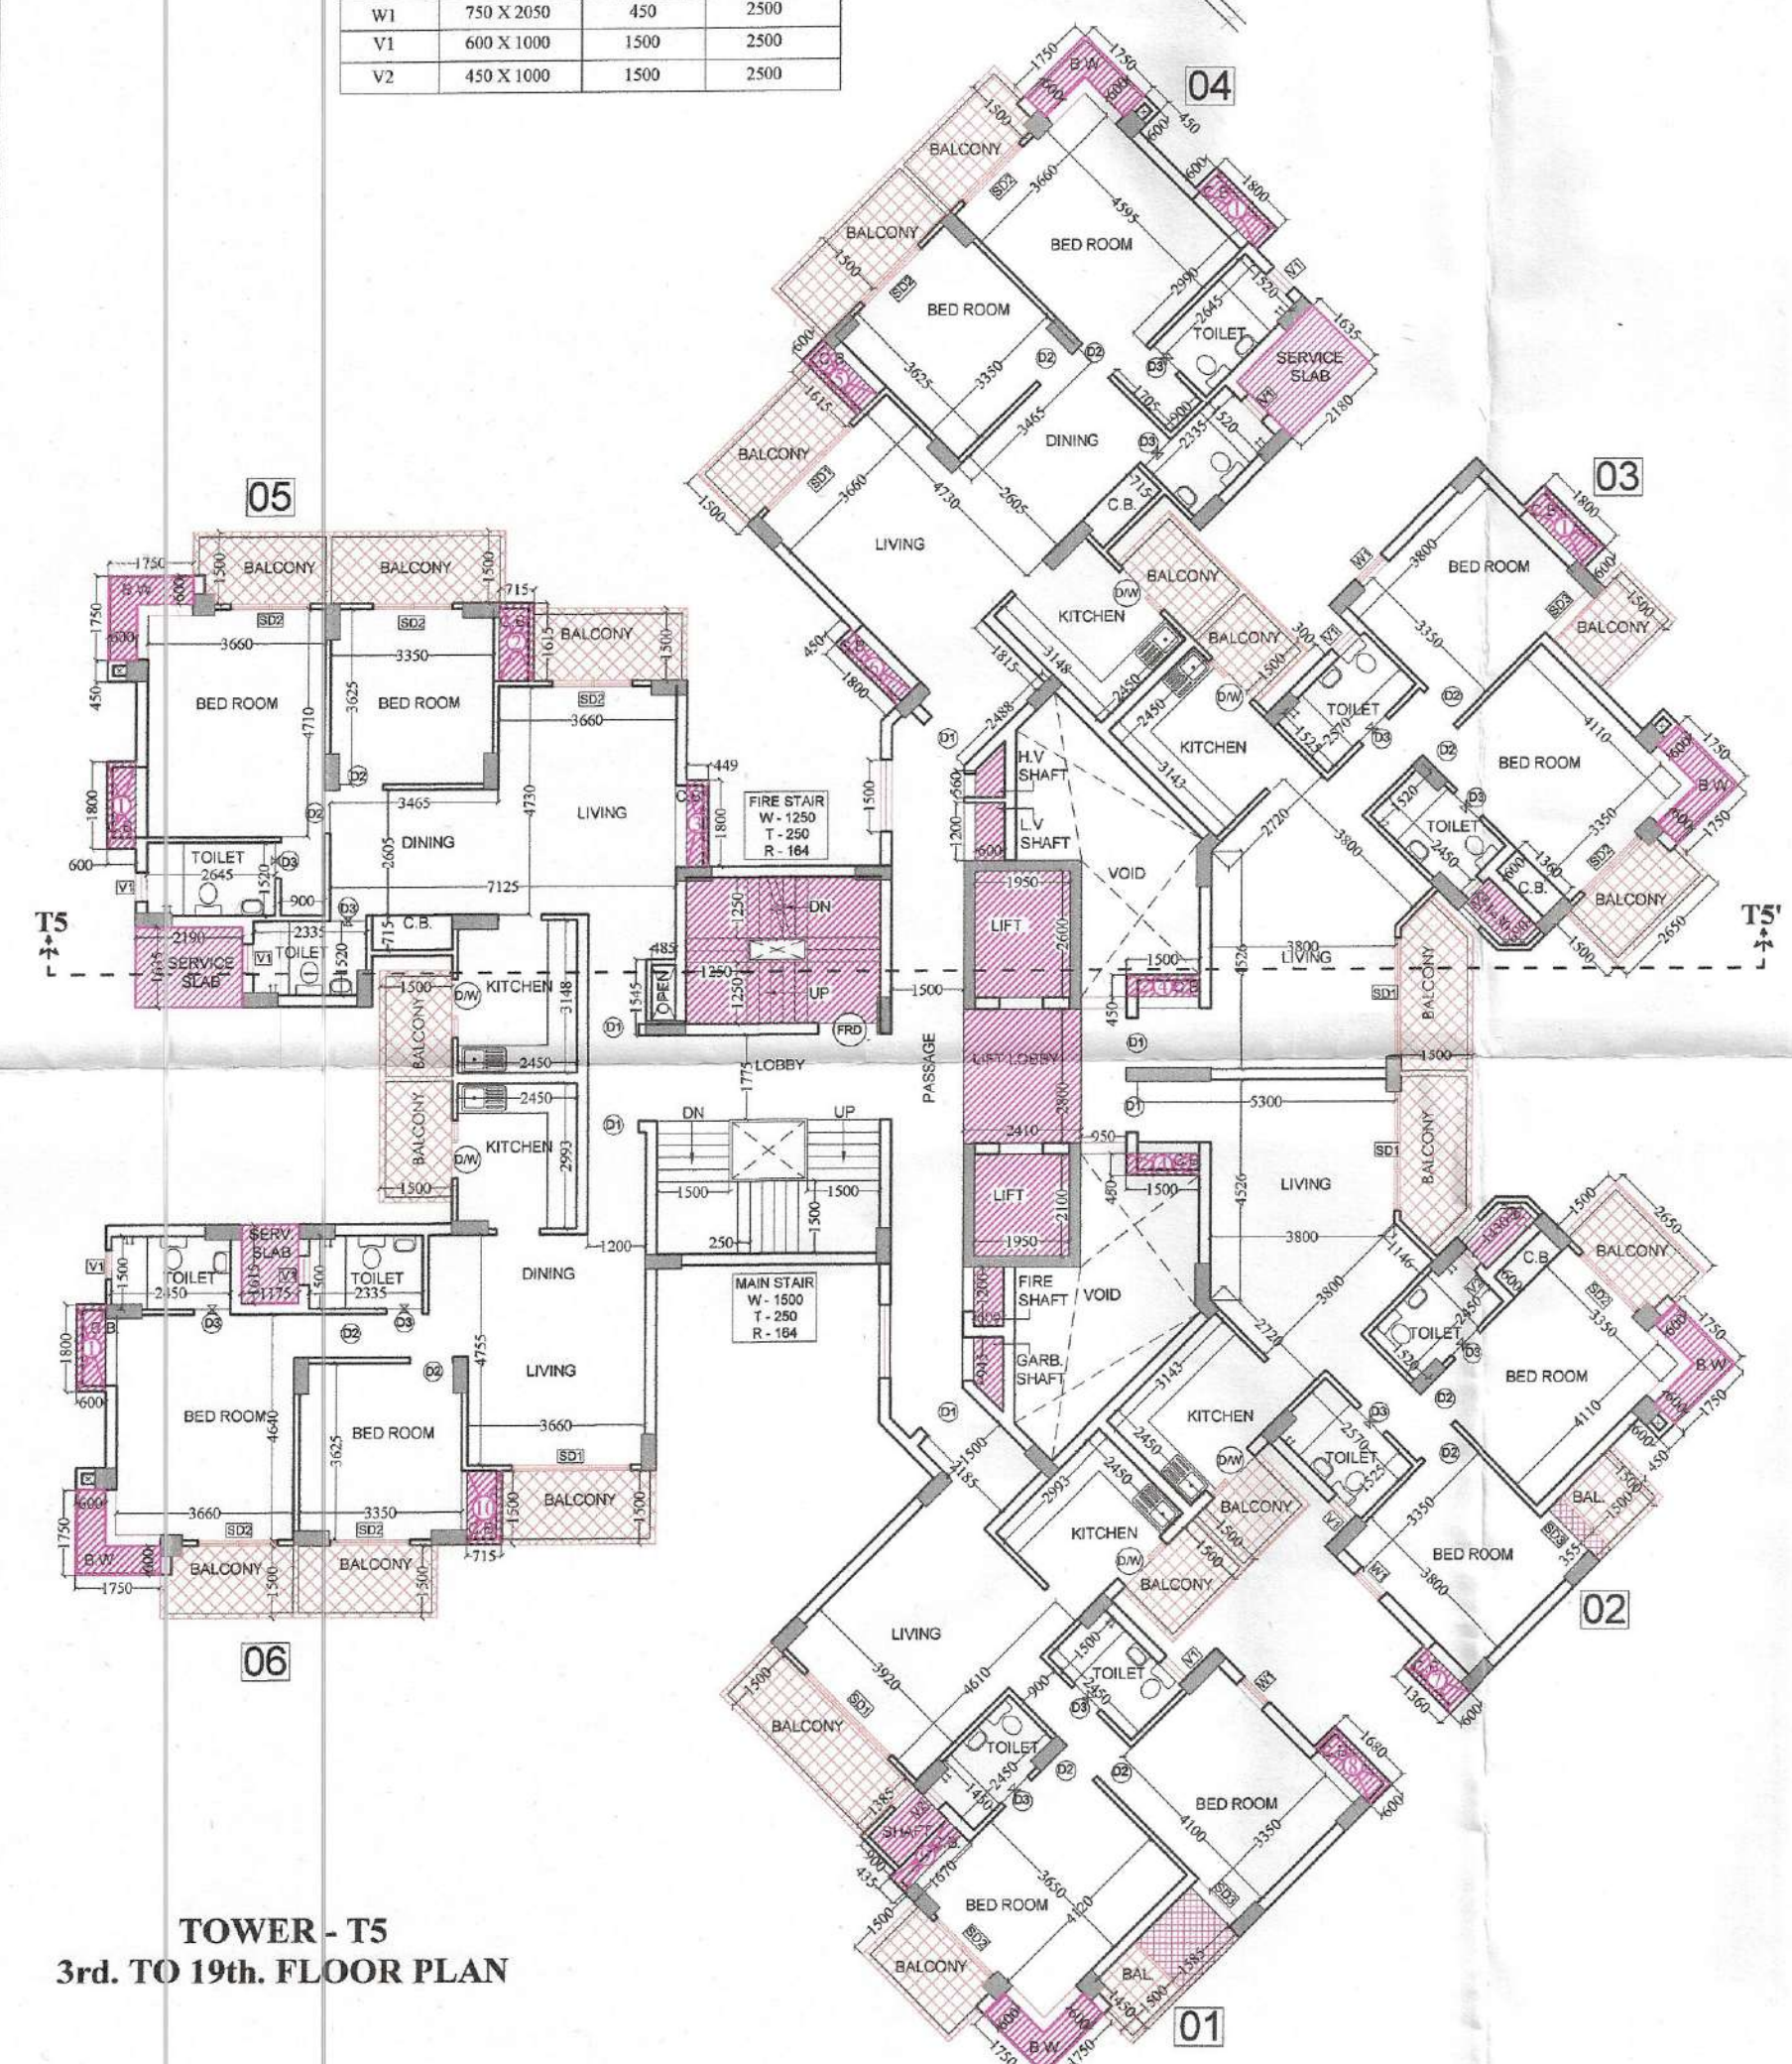

**TOWER - T5
3rd. TO 19th. FLOOR PLAN**

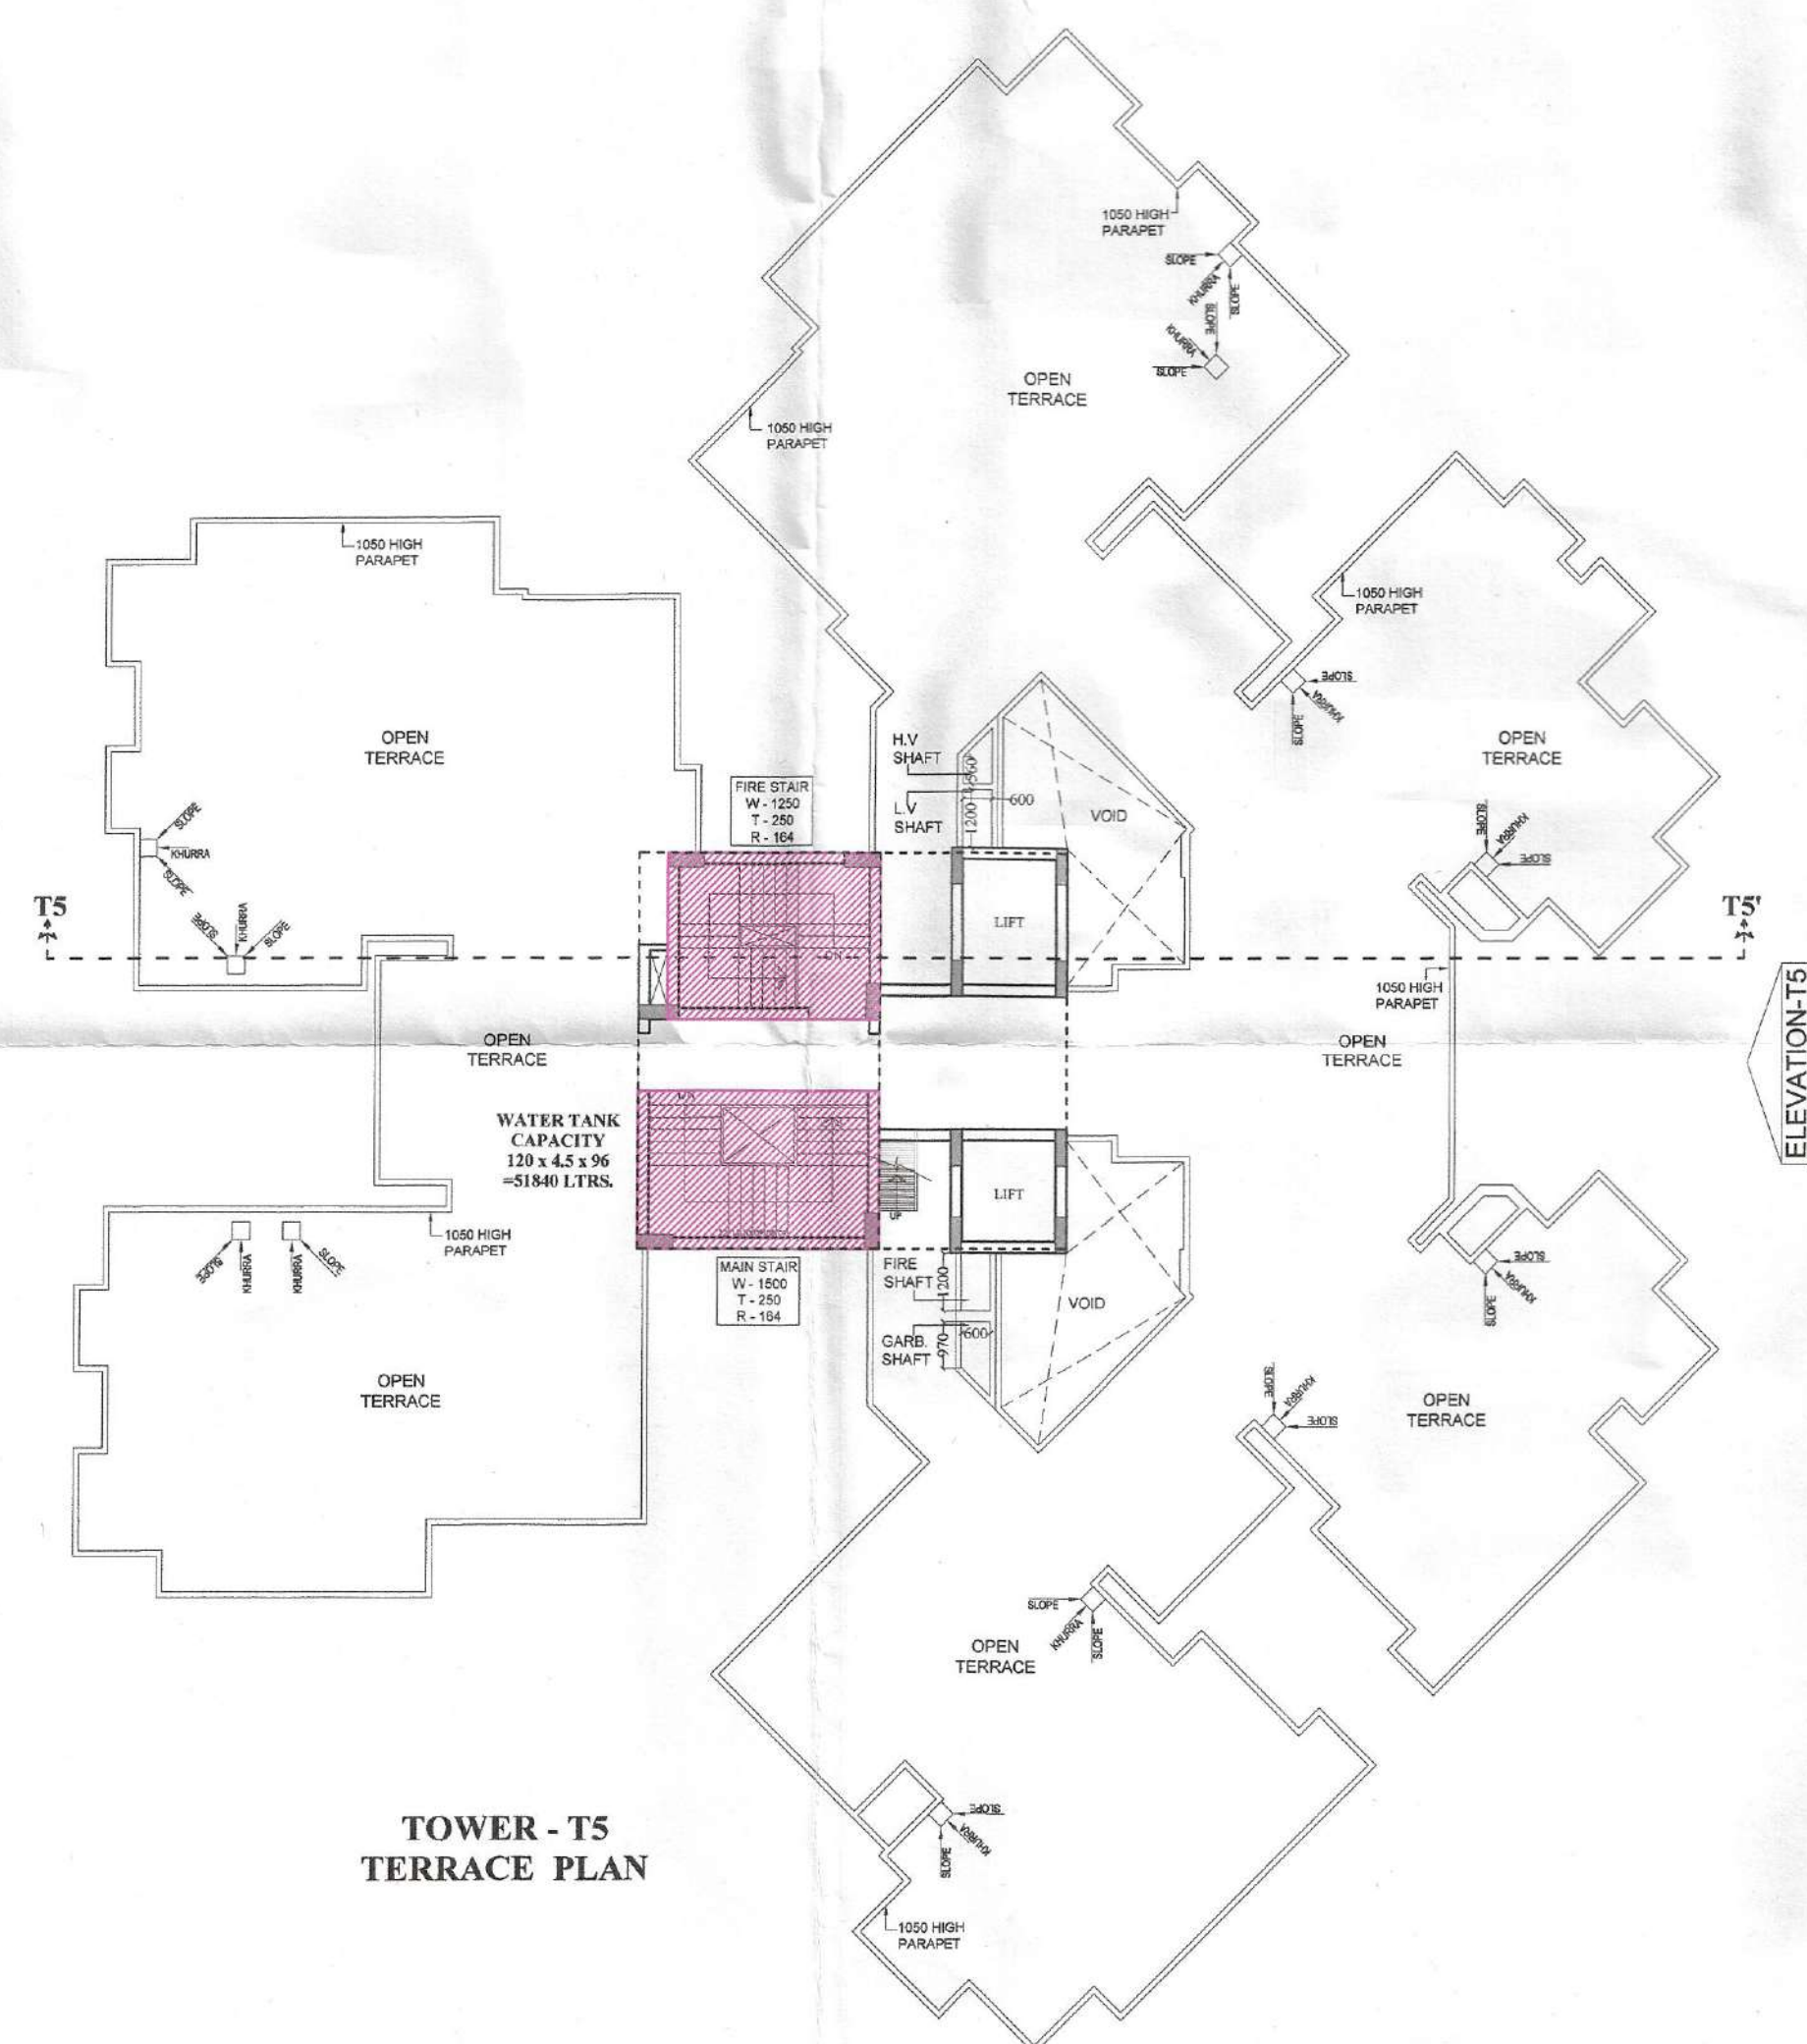

**TOWER - T5
TERRACE PLAN**

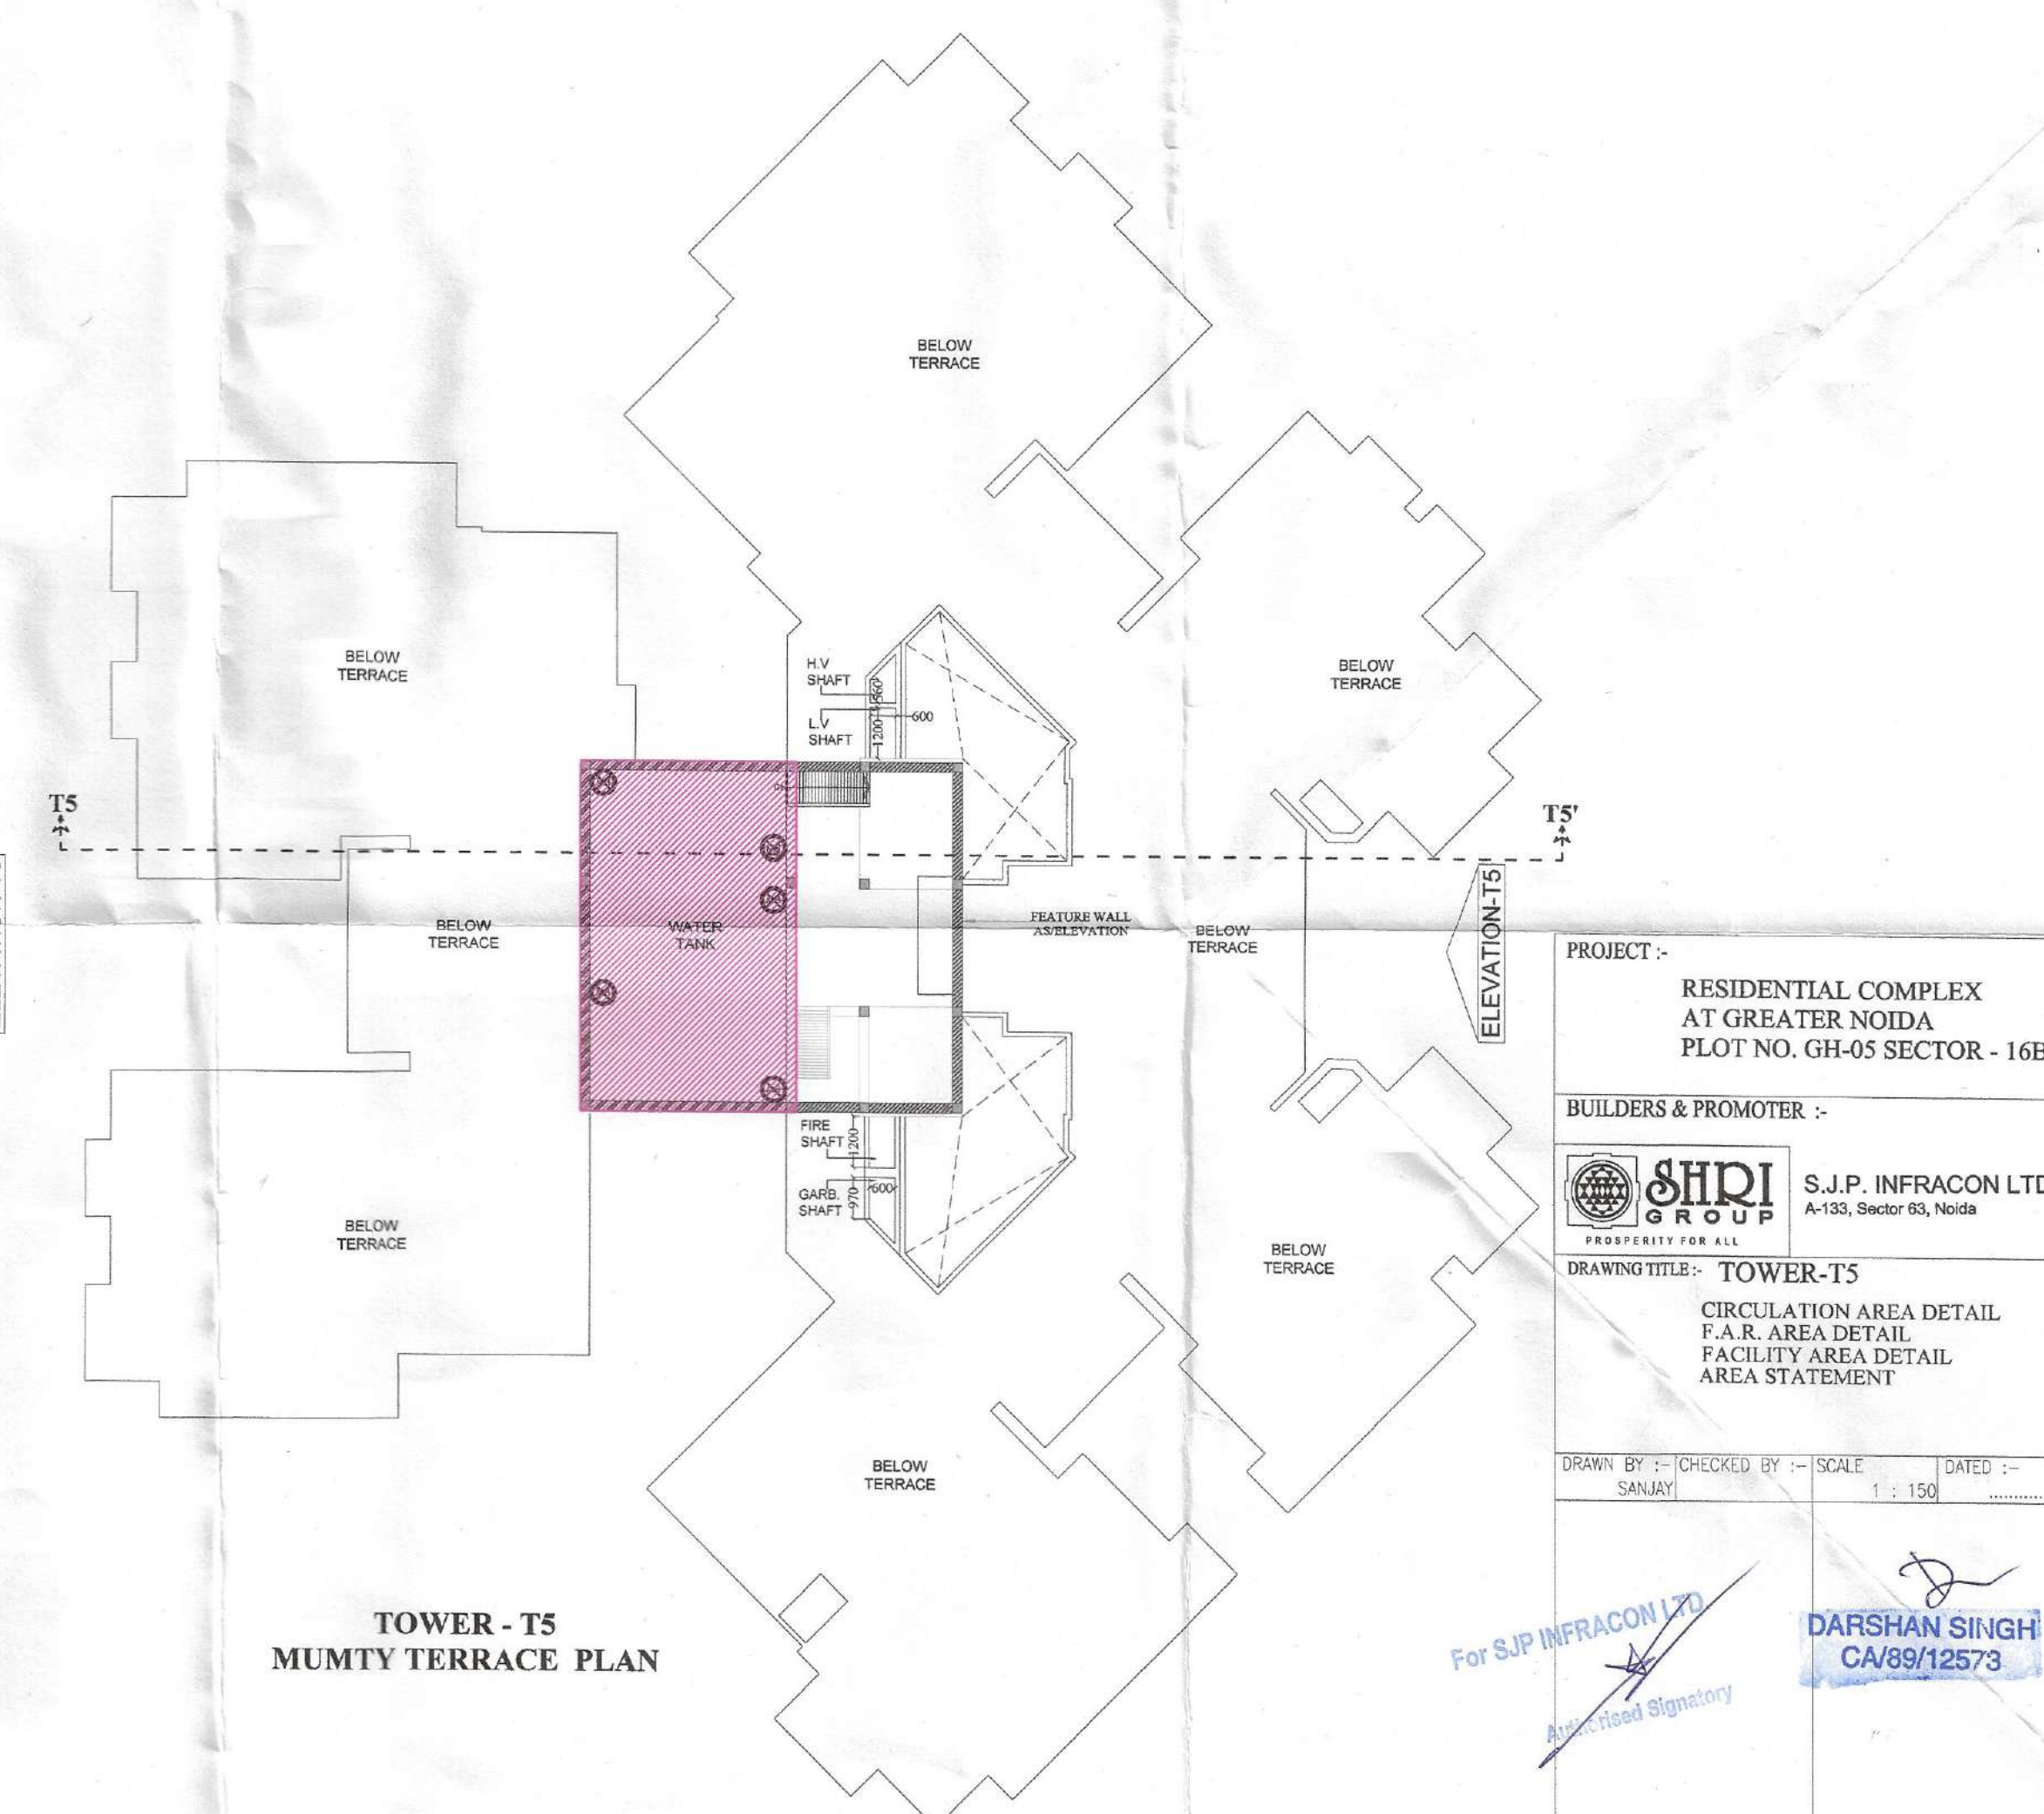

**TOWER - T5
MUMTY TERRACE PLAN**

Greater Noida Industrial Dev. Authority
 555 APPROVED
 Vide Letter No. 1132 Dated 20/3/2019
 Valid up to Date 20/3/2019
 D.G.M. (Plg. & Arch.)
 Asstt. Arch.
 S.M. (Plg.)