



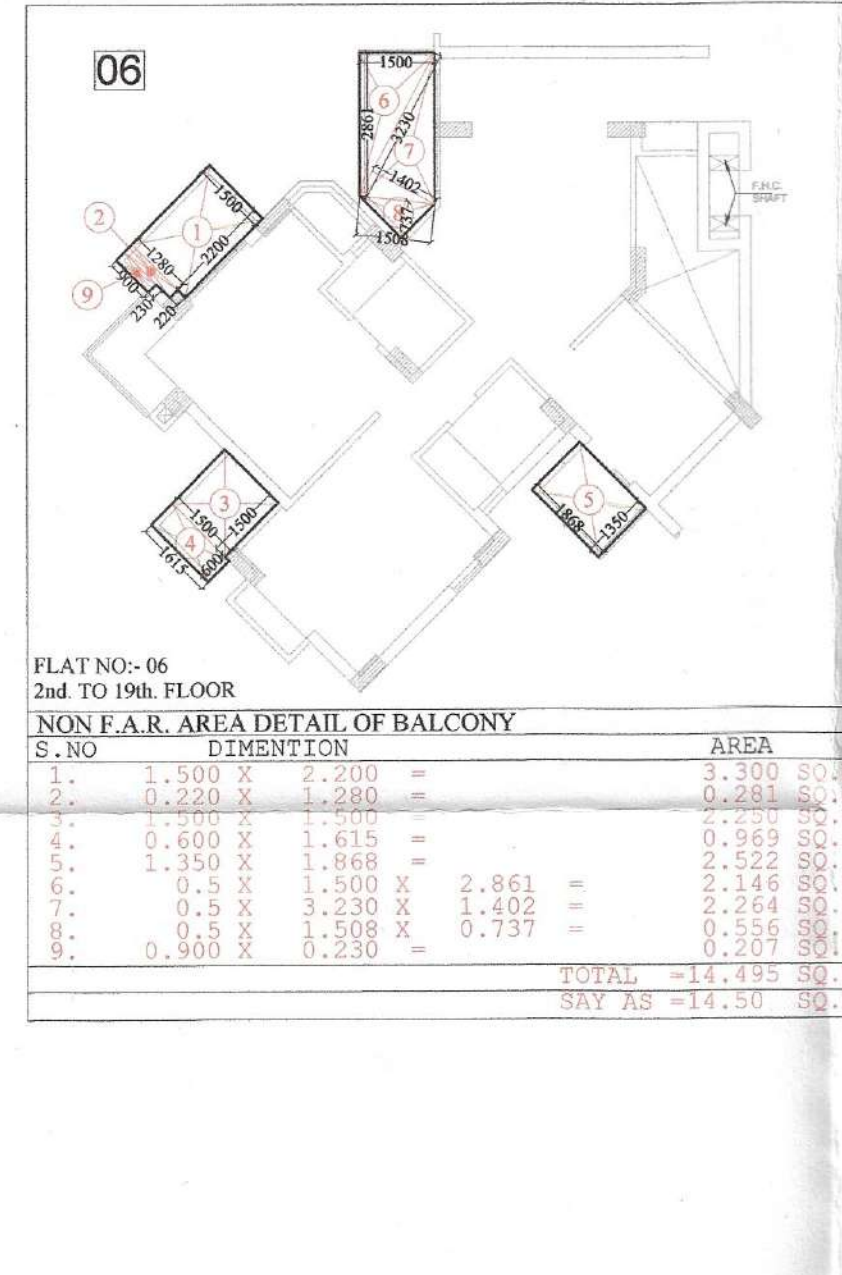

TOWER - T7 AREA STATEMENT						
S NO.	PARTICULARS	AREA sq.mt (NON F.A.R.)	AREA sq.mt (F.A.R. AREA)	UNITS	AREA sq.mt 15% FACILITY AREA	AREA sq.mt (BAL. NON F.A.R. AREA)
		1	2	3	4	5
1	BASEMENT (NON F.A.R.)					
2	GROUND FLOOR / STILT (H.L.) (EXISTING)	16.92	677.90	06	54.86	102.19
3	1st. FLOOR (EXISTING)	-----	671.20	06	59.64	106.64
4	2nd. FLOOR (EXISTING)	-----	679.19	06	59.64	112.27
5	3rd. FLOOR (EXISTING)	-----	679.19	06	59.64	112.27
6	4th. FLOOR (EXISTING)	-----	679.19	06	59.64	112.27
7	5th. FLOOR (EXISTING)	-----	679.19	06	59.64	112.27
8	6th. FLOOR (EXISTING)	-----	679.19	06	59.64	112.27
9	7th. FLOOR (EXISTING)	-----	679.19	06	59.64	112.27
10	8th. FLOOR (EXISTING)	-----	679.19	06	59.64	112.27
11	9th. FLOOR (EXISTING)	-----	679.19	06	59.64	112.27
12	10 th. FLOOR (EXISTING)	-----	679.19	06	59.64	112.27
13	11 th. FLOOR (EXISTING)	-----	679.19	06	59.64	112.27
14	12 th. FLOOR (EXISTING)	-----	679.19	06	59.64	112.27
15	13 th. FLOOR (EXISTING)	-----	679.19	06	59.64	112.27
16	14 th. FLOOR (EXISTING)	-----	679.19	06	59.64	112.27
17	15 th. FLOOR (EXISTING)	-----	679.19	06	59.64	112.27
18	16 th. FLOOR (EXISTING)	-----	679.19	06	59.64	112.27
19	17 th. FLOOR (EXISTING)	-----	679.19	06	59.64	112.27
20	18 th. FLOOR (EXISTING)	-----	679.19	06	59.64	112.27
21	19 th. FLOOR (EXISTING)	-----	679.19	06	59.64	112.27
22	TERRACE FLOOR (EXISTING)	-----	-----	-----	-----	-----
23	MAIN STAIR CASE MUMTY (EXISTING)	-----	-----	-----	14.04	-----
24	FIRE STAIR CASE MUMTY (EXISTING)	-----	-----	-----	16.30	-----
25	WATER TANK (EXISTING)	-----	-----	-----	53.85	-----
26	TOTAL	16.92	13,574.52	120	1218.36	2229.69

NOTE :- TOTAL GROUND COVERAGE OF THE TOWER	
1 :- F.A.R. AREA OF GROUND FLOOR	= 677.90 SQ.M.
2 :- 15% FACILITY AREA OF GROUND FLOOR	= 54.86 SQ.M.
3 :- STILT / HARDLAND SCAPE NON F.A.R. AREA	= 16.92 SQ.M.
4 :- 100% BALCONY NON F.A.R. AREA OF 2nd FLOOR	= 112.27 SQ.M.
5 :- NON F.A.R. AREA OF VOID AT TERRACE FLOOR	= 22.03 SQ.M.
TOTAL = 883.98 SQ.M.	

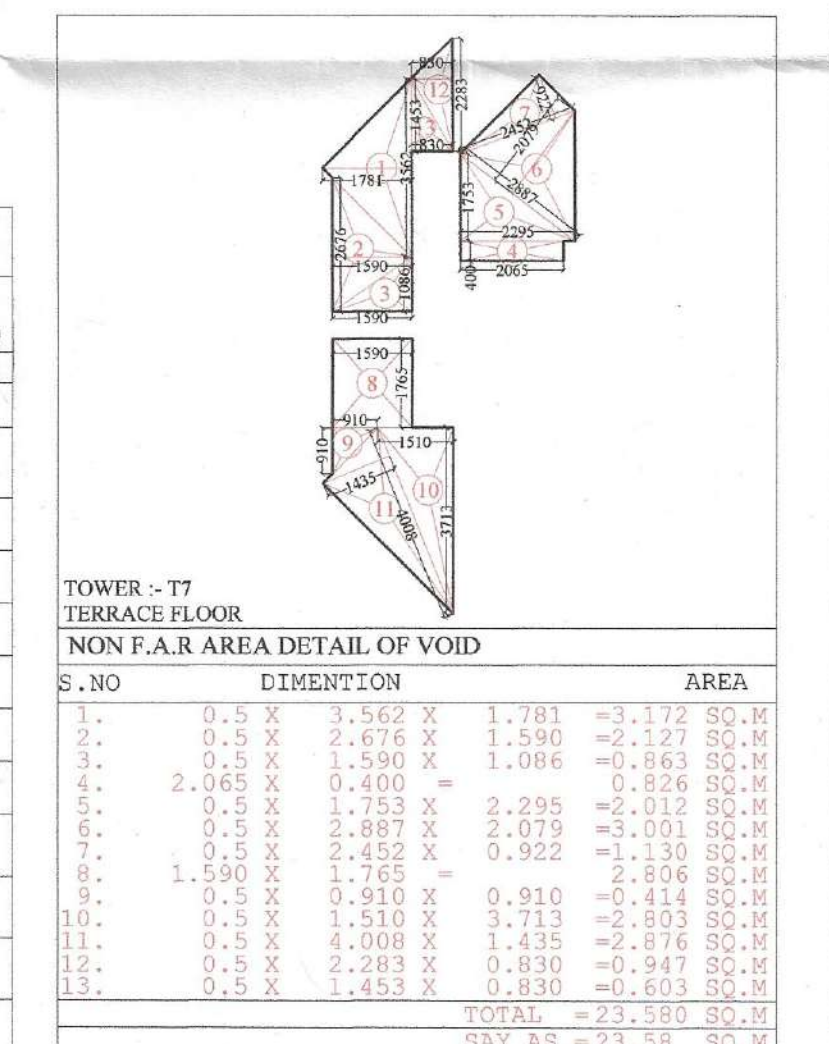

PROJECT :-
RESIDENTIAL COMPLEX
AT GREATER NOIDA
PLOT NO. GH-05 SECTOR - 16B

BUILDERS & PROMOTER :-

SHRI GROUP S.J.P. INFRACON LTD.
A-133, Sector 63, Noida

DRAWING TITLE:- TOWER-T7

TERRACE PLAN
MUMTY TERRACE PLAN
NON F.A.R. AREA DETAIL OF BALCONY
AREA STATEMENT

DRAWN BY :- SANJAY	CHECKED BY :-	SCALE 1 : 150	DATED :-
-----------------------	---------------	------------------	----------

2. ☐ 3. ☐ 4. ☒ 5. ☐

INFRACON LTD.

Authorised Signatory

ARCHITECT'S SIGN.