
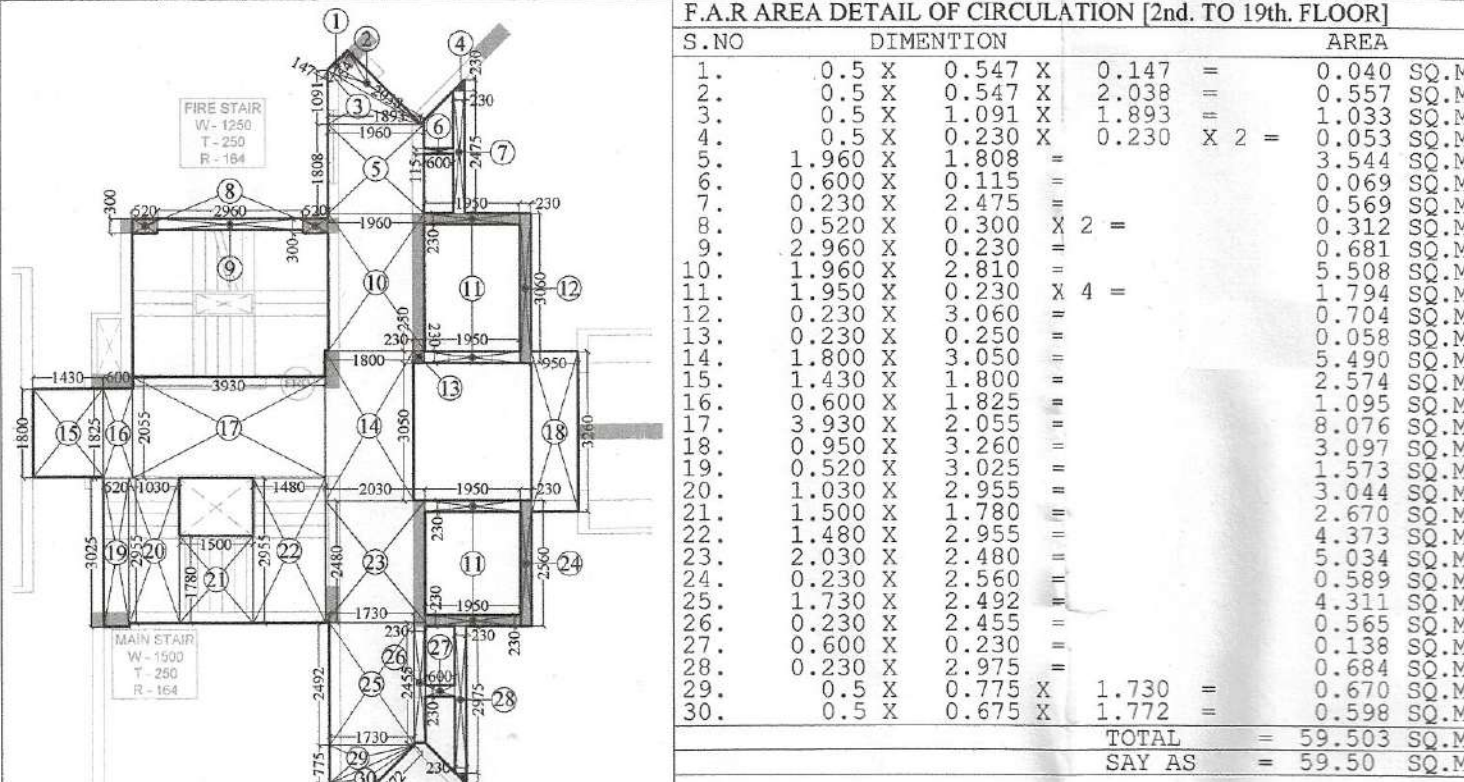


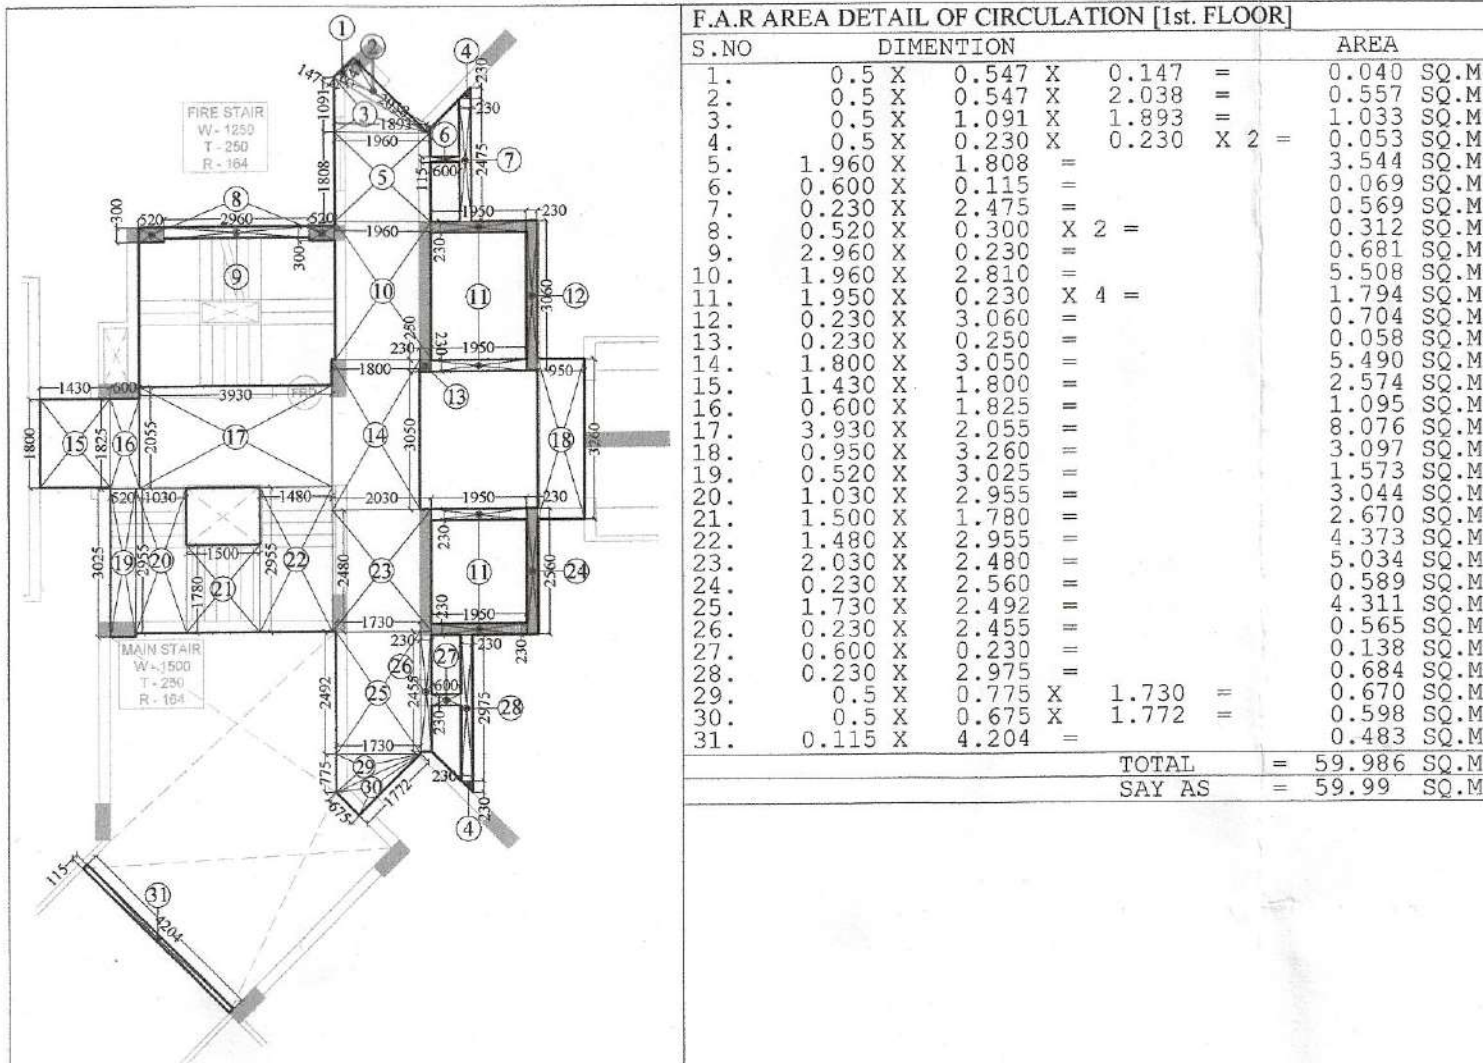

F.A.R. AREA DETAIL OF GROUND FLOOR			
FLAT No.	Flat area	No. Of Flat	TOTAL AREA
FLAT No.-01	80.44	1 No.	80.44 Sq. M.
FLAT No.-02	81.50	1 No.	81.50 Sq. M.
FLAT No.-03	81.77	1 No.	81.77 Sq. M.
FLAT No.-04	89.32	1 No.	89.32 Sq. M.
FLAT No.-05	88.31	1 No.	88.31 Sq. M.
FLAT No.-06	79.40	1 No.	79.40 Sq. M.
TOTAL AREA (Flats)		6 Nos.	501.14 Sq. M.
CIRCULATION AREA OF GROUND FLOOR		1 No.	102.40 Sq. M.
EXISTING TOTAL AREA			603.54 Sq. M.

F.A.R. AREA DETAIL OF 1st. FLOOR			
FLAT No.	Flat area	No. Of. Flats	TOTAL AREA
FLAT No.-01	80.44	1 No.	80.44 Sq. M
FLAT No.-02	81.90	1 No.	81.90 Sq. M
FLAT No.-03	81.77	1 No.	81.77 Sq. M
FLAT No.-04	89.32	1 No.	89.32 Sq. M
FLAT No.-05	88.21	1 No.	88.21 Sq. M
FLAT No.-06	79.40	1 No.	79.40 Sq. M
TOTAL AREA (Flats)		6 Nos.	501.14 Sq. M
CIRCULATION AREA OF 1st. FLOOR		1 No.	59.99 Sq.M
EXISTING TOTAL AREA			561.13 Sq. M

F.A.R. AREA DETAIL OF 2nd. FLOOR			
FLAT No.	Flat area	No. Of Flat	TOTAL AREA
FLAT No.-01	80.44	1 No.	80.44 Sq. M
FLAT No.-02	81.90	1 No.	81.90 Sq. M
FLAT No.-03	81.77	1 No.	81.77 Sq. M
FLAT No.-04	89.32	1 No.	89.32 Sq. M
FLAT No.-05	88.31	1 No.	88.31 Sq. M
FLAT No.-06	79.40	1 No.	79.40 Sq. M
TOTAL AREA (Flats)		6 Nos.	501.14 Sq. M
CIRCULATION AREA OF 2nd. FLOOR		1 No.	59.50 Sq.M
EXISTING TOTAL AREA			560.64 Sq. M

F.A.R. AREA DETAIL OF 3rd. TO 19th. FLOOR			
FLAT NO.	Flat area	No. Of Flat	TOTAL AREA
FLAT NO.-01	80.44	1 No.	80.44 Sq. M
FLAT NO.-02	81.90	1 No.	81.90 Sq. M
FLAT NO.-03	81.77	1 No.	81.77 Sq. M
FLAT NO.-04	89.32	1 No.	89.32 Sq. M
FLAT NO.-05	88.31	1 No.	88.31 Sq. M
FLAT NO.-06	79.00	1 No.	79.00 Sq. M
TOTAL AREA (Flats)		6 Nos.	500.74 Sq. M
CURABLE AREA Of 3rd. To 19th. Floor	59.50 Sq.M	1 No.	59.50 Sq. M
EXISTING TOTAL AREA			560.24 Sq. M

