
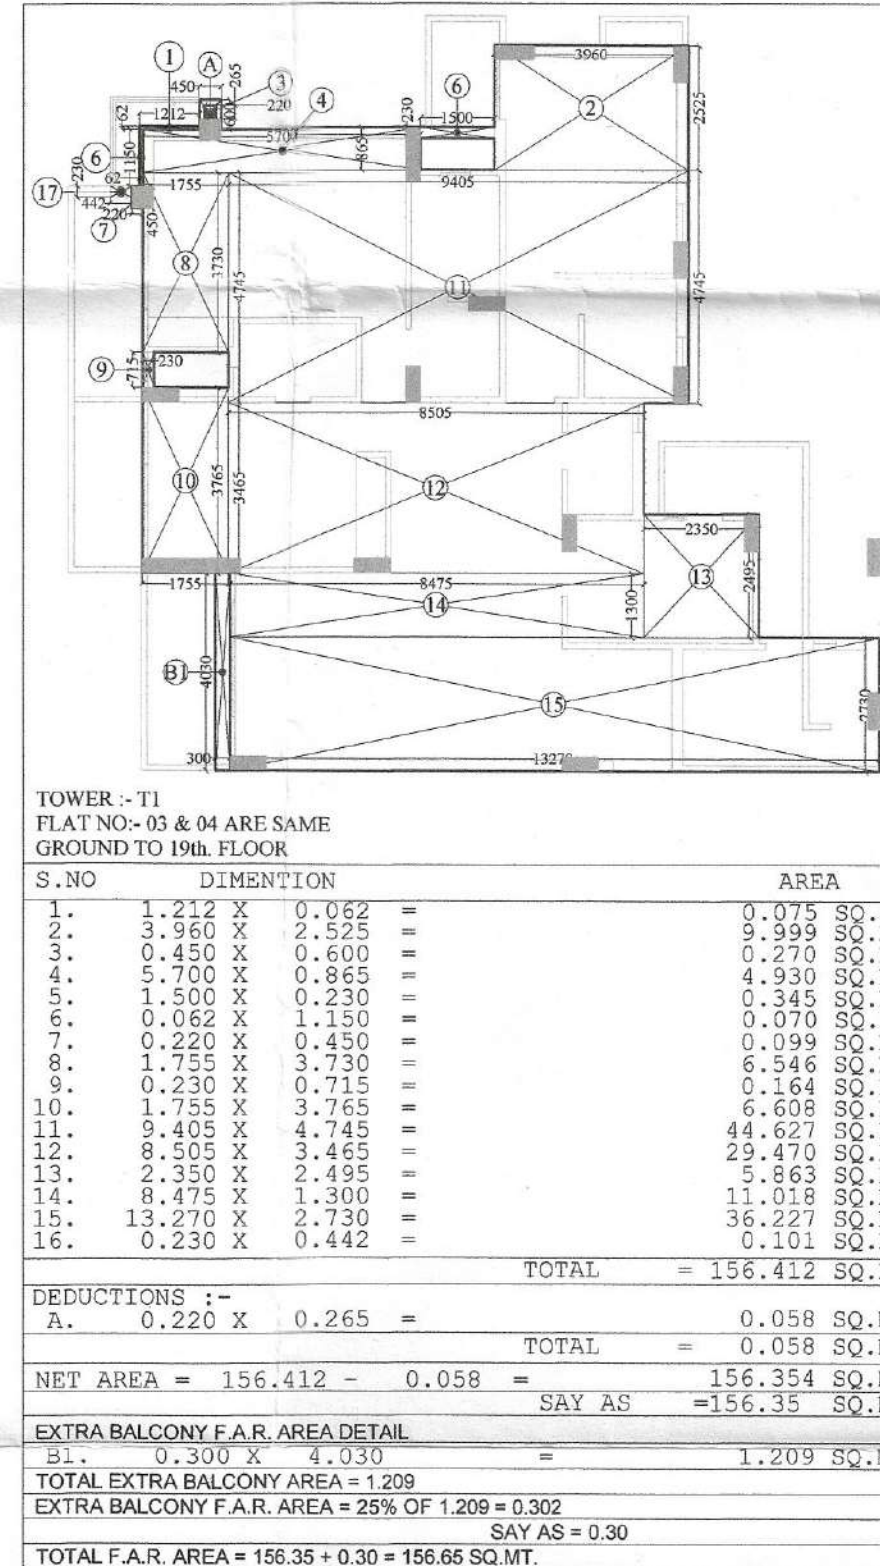
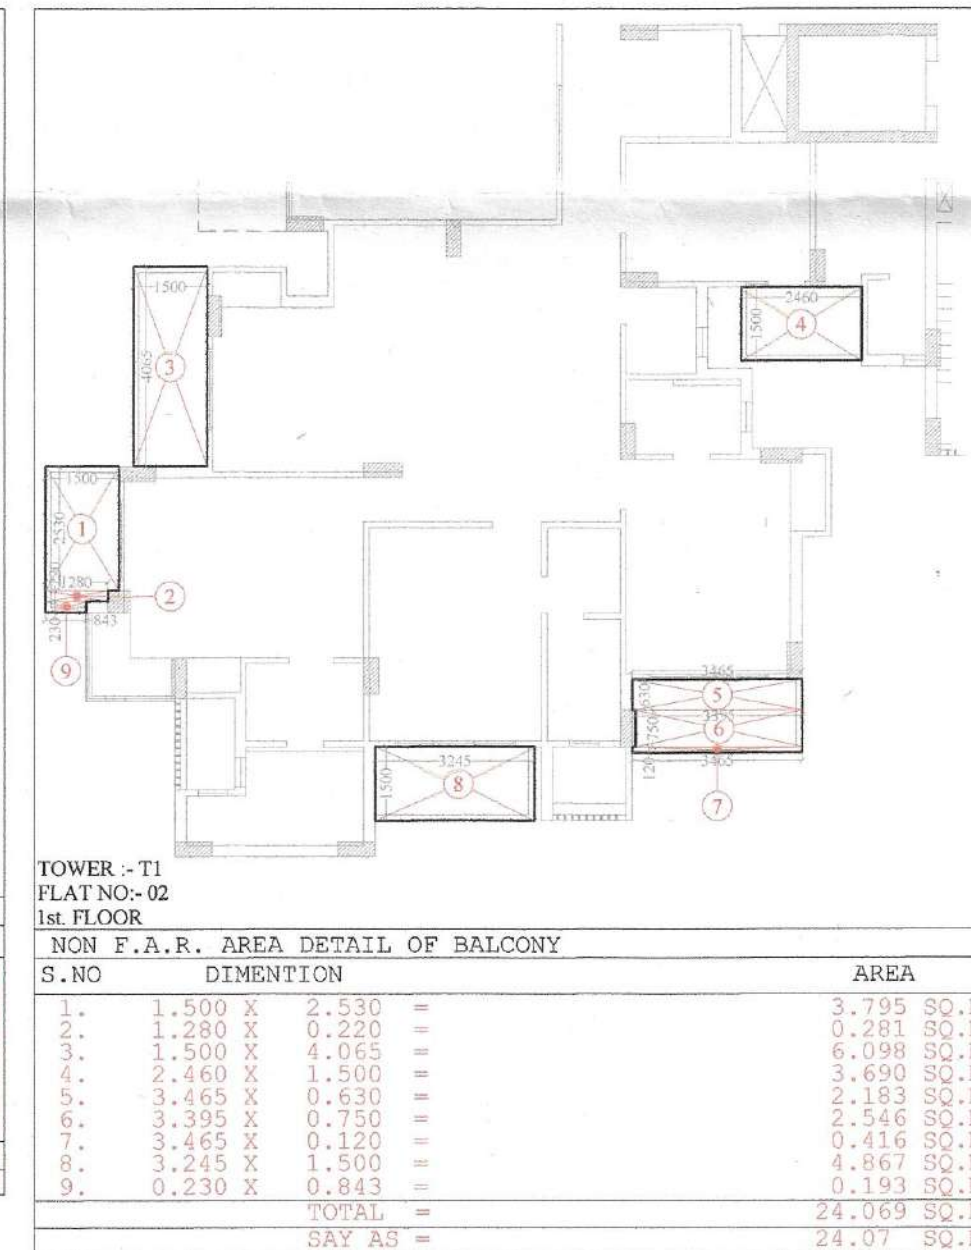
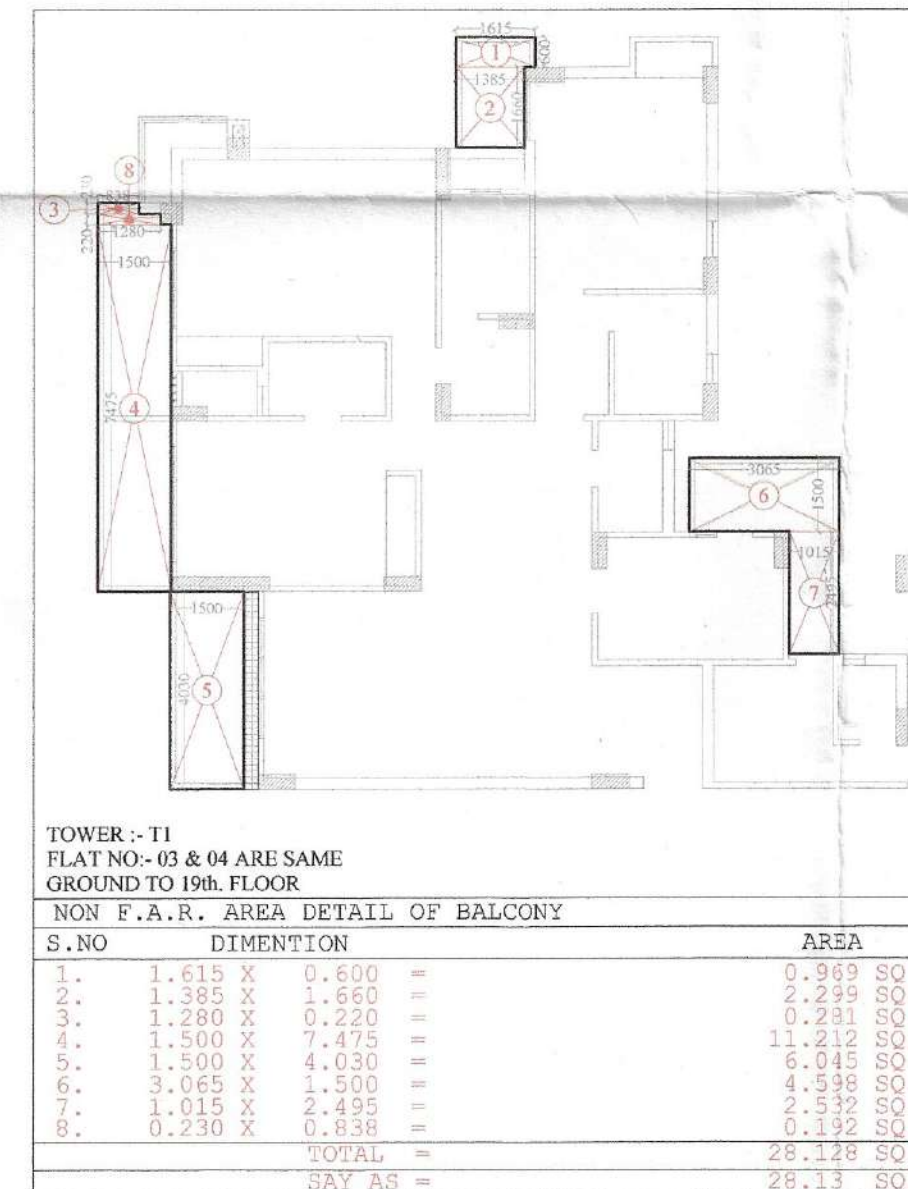
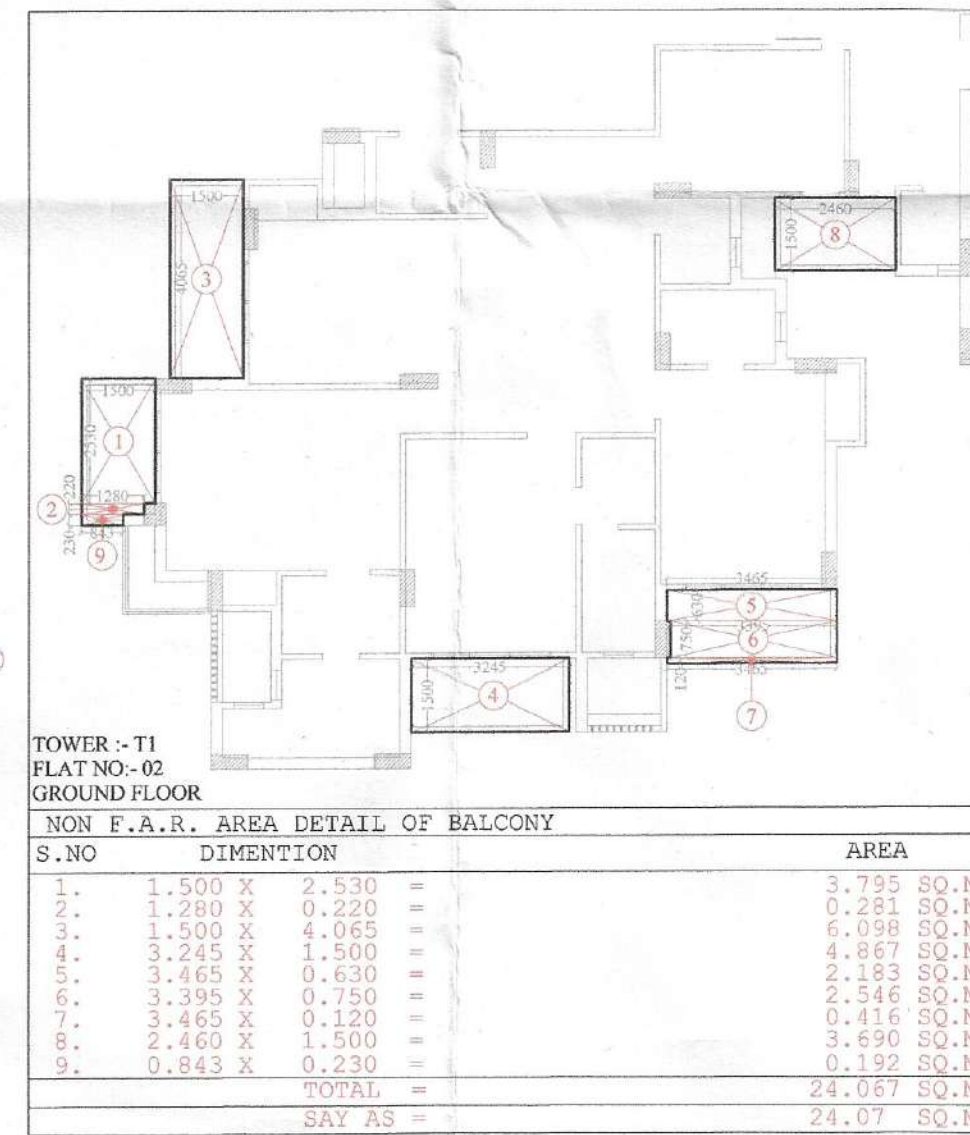
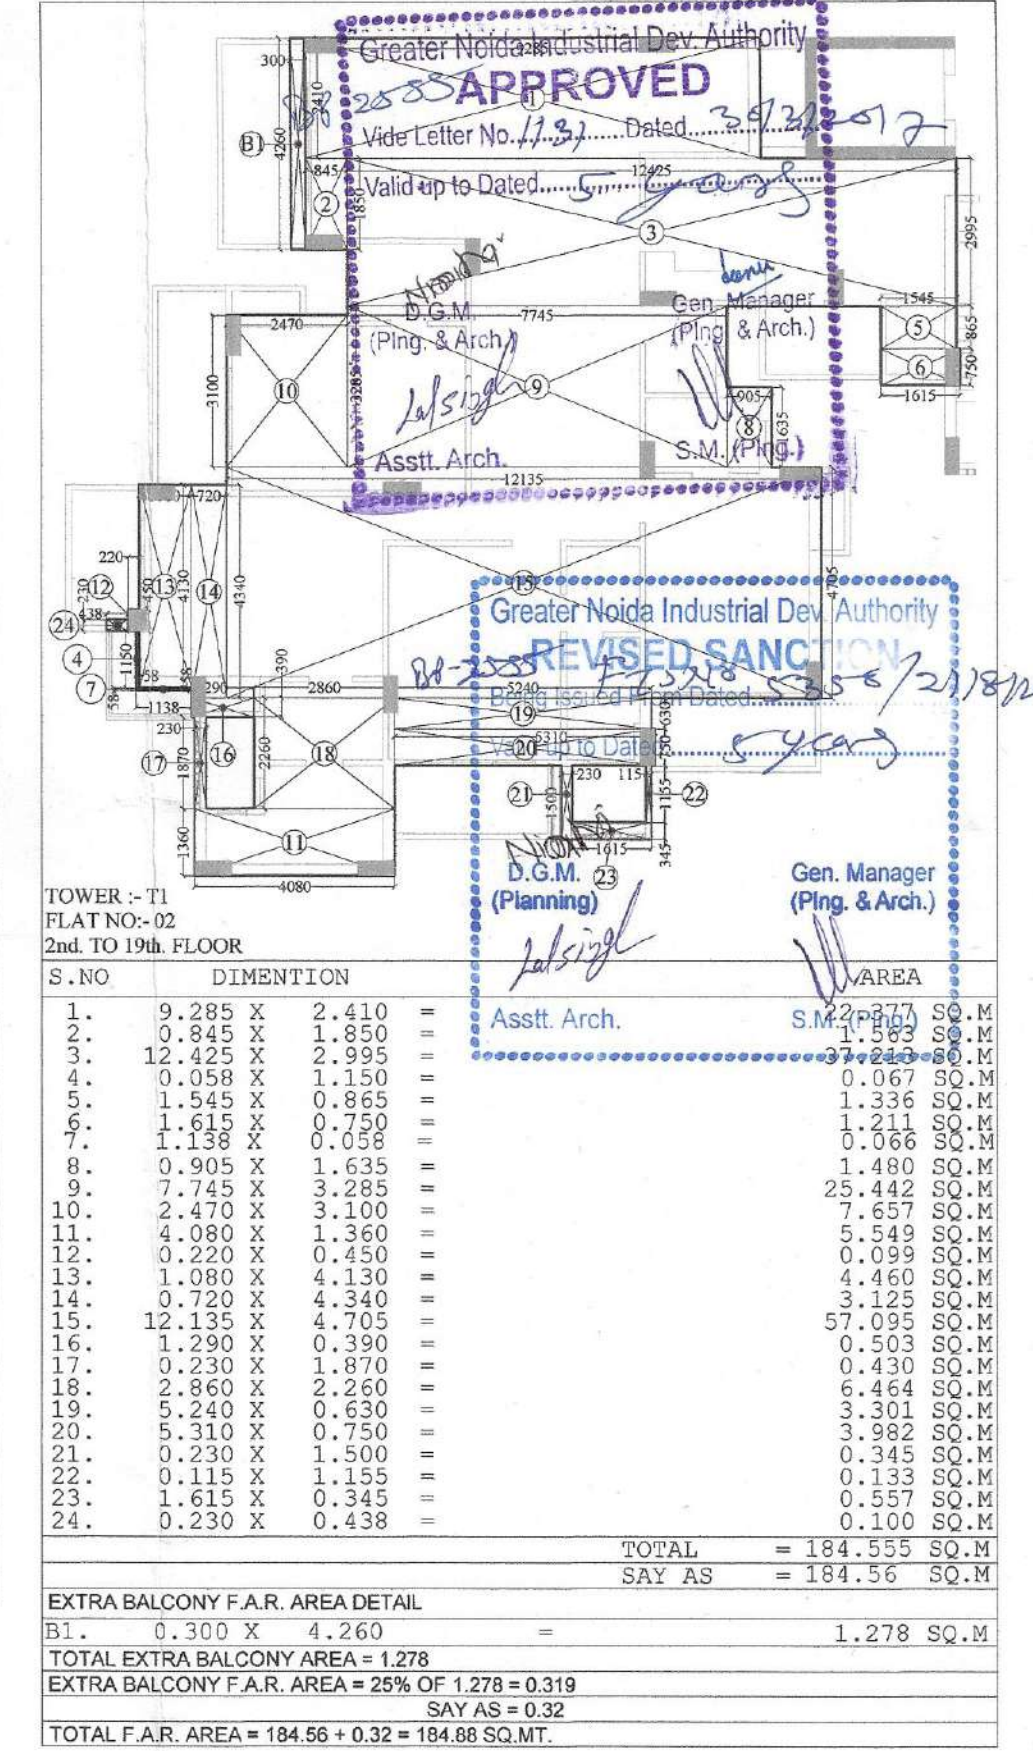
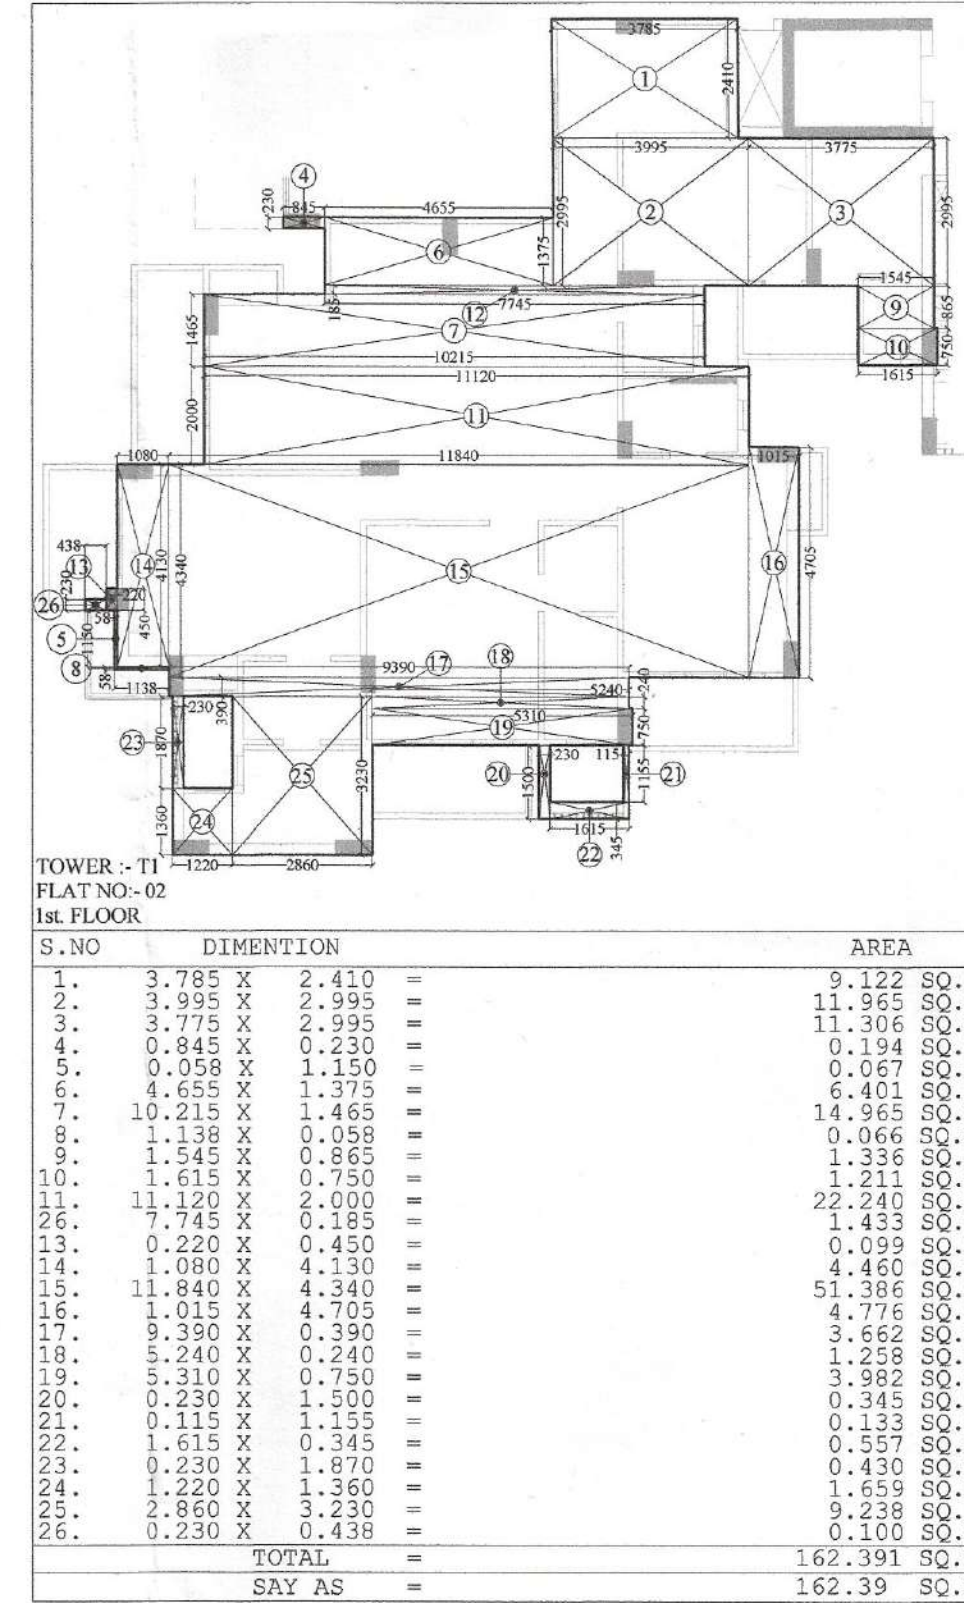
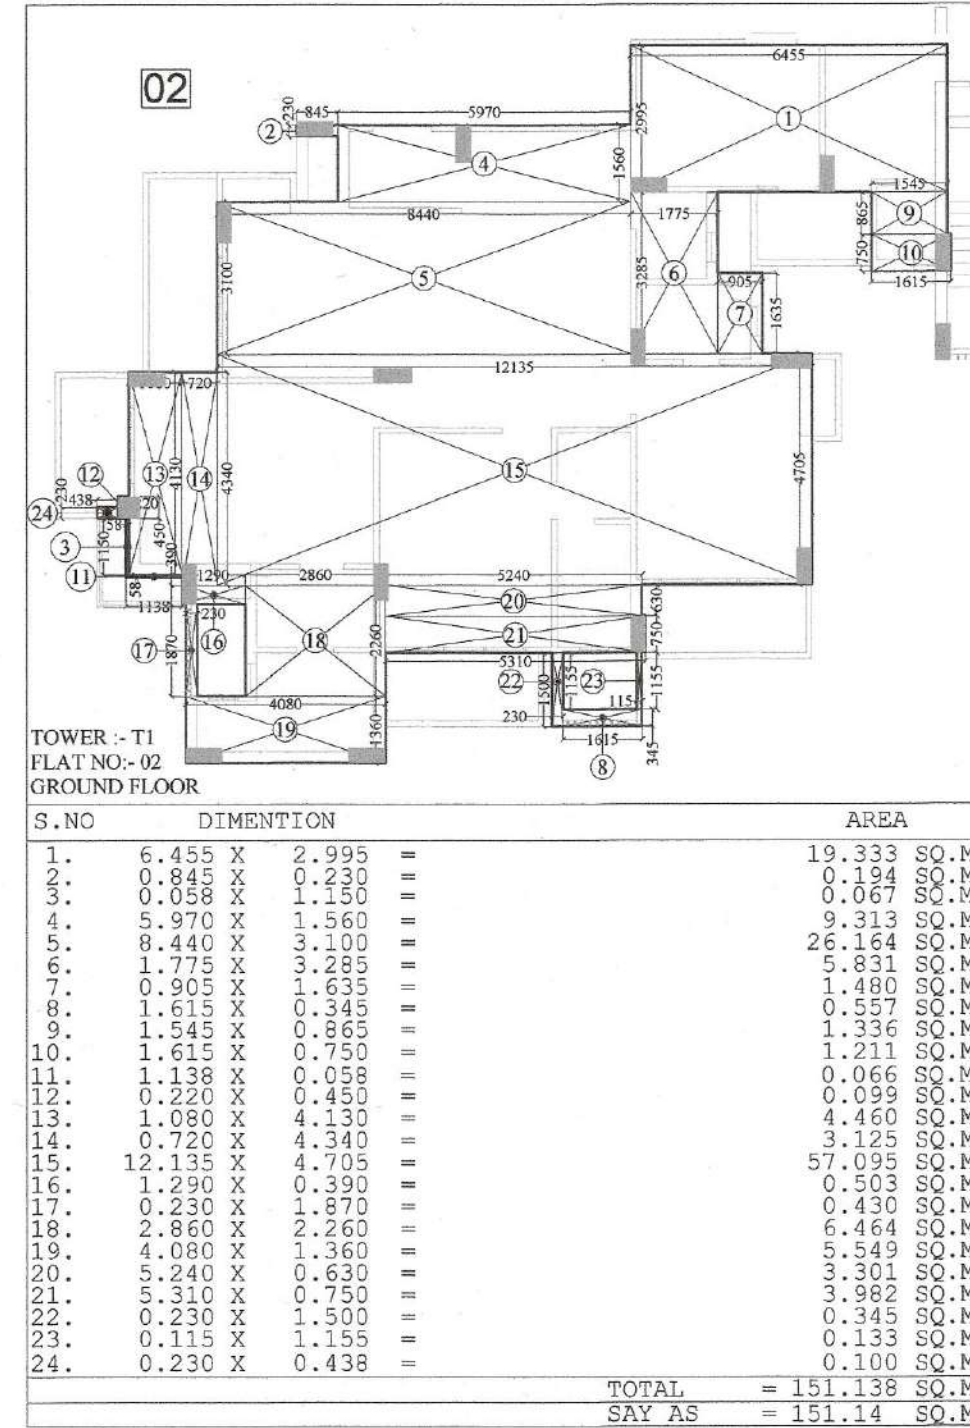
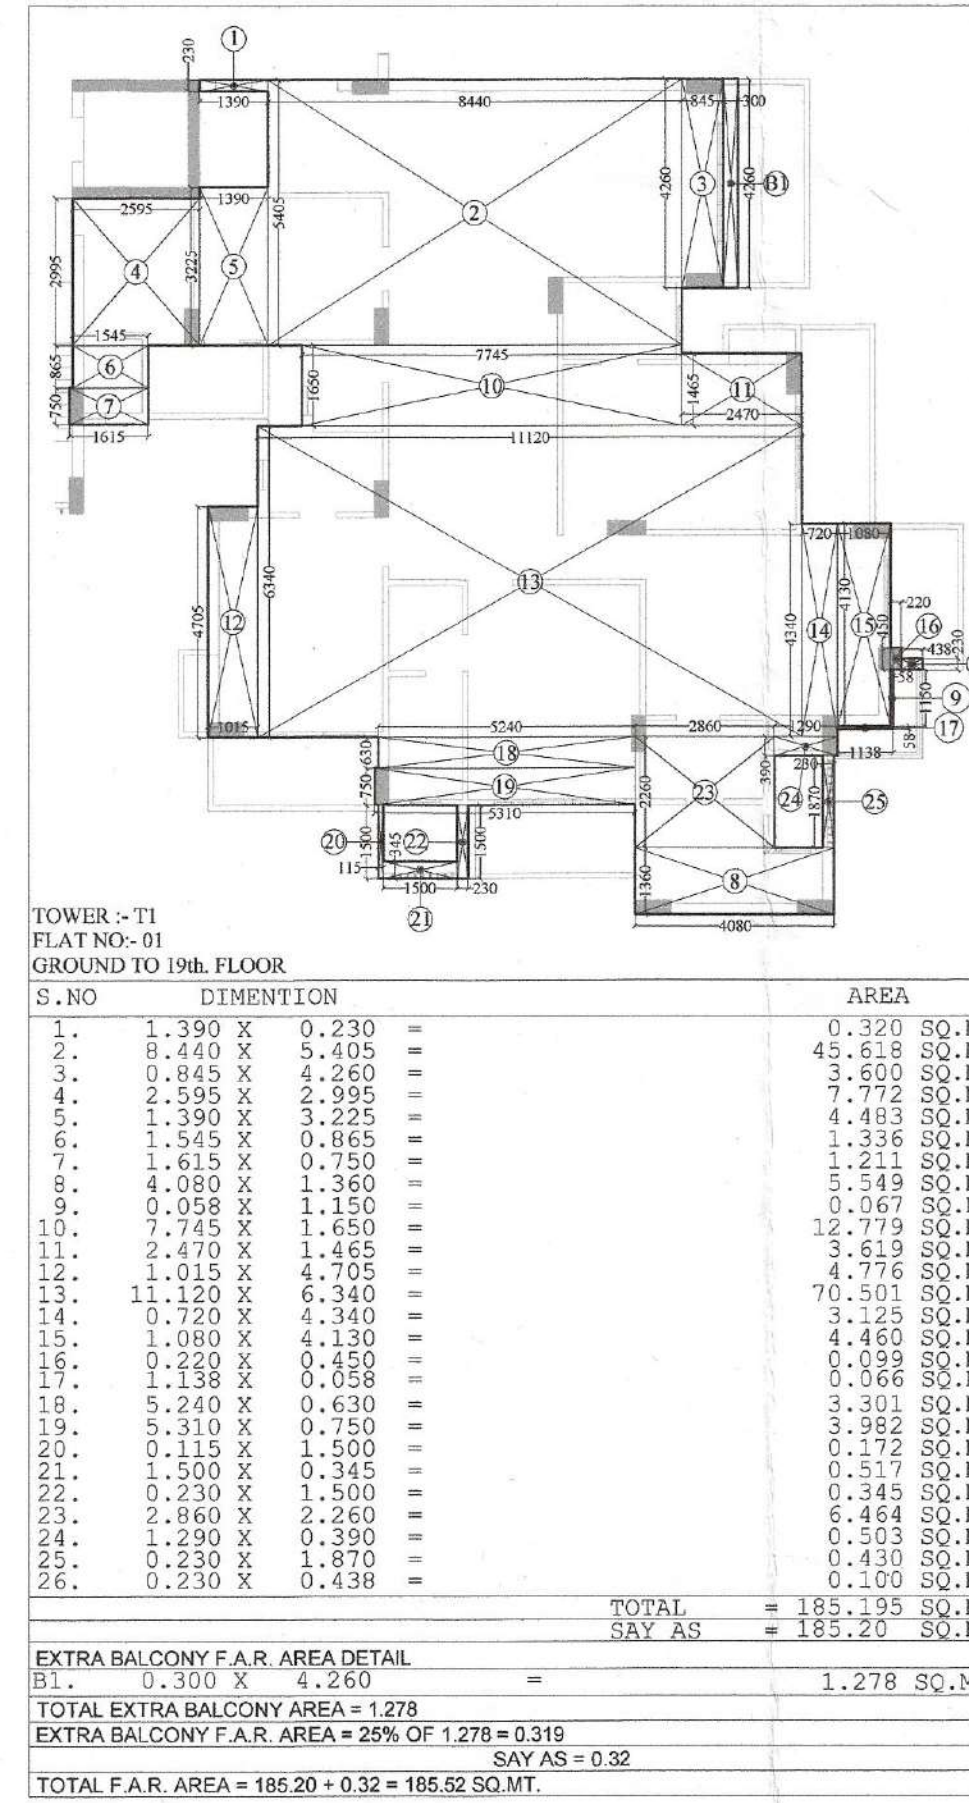


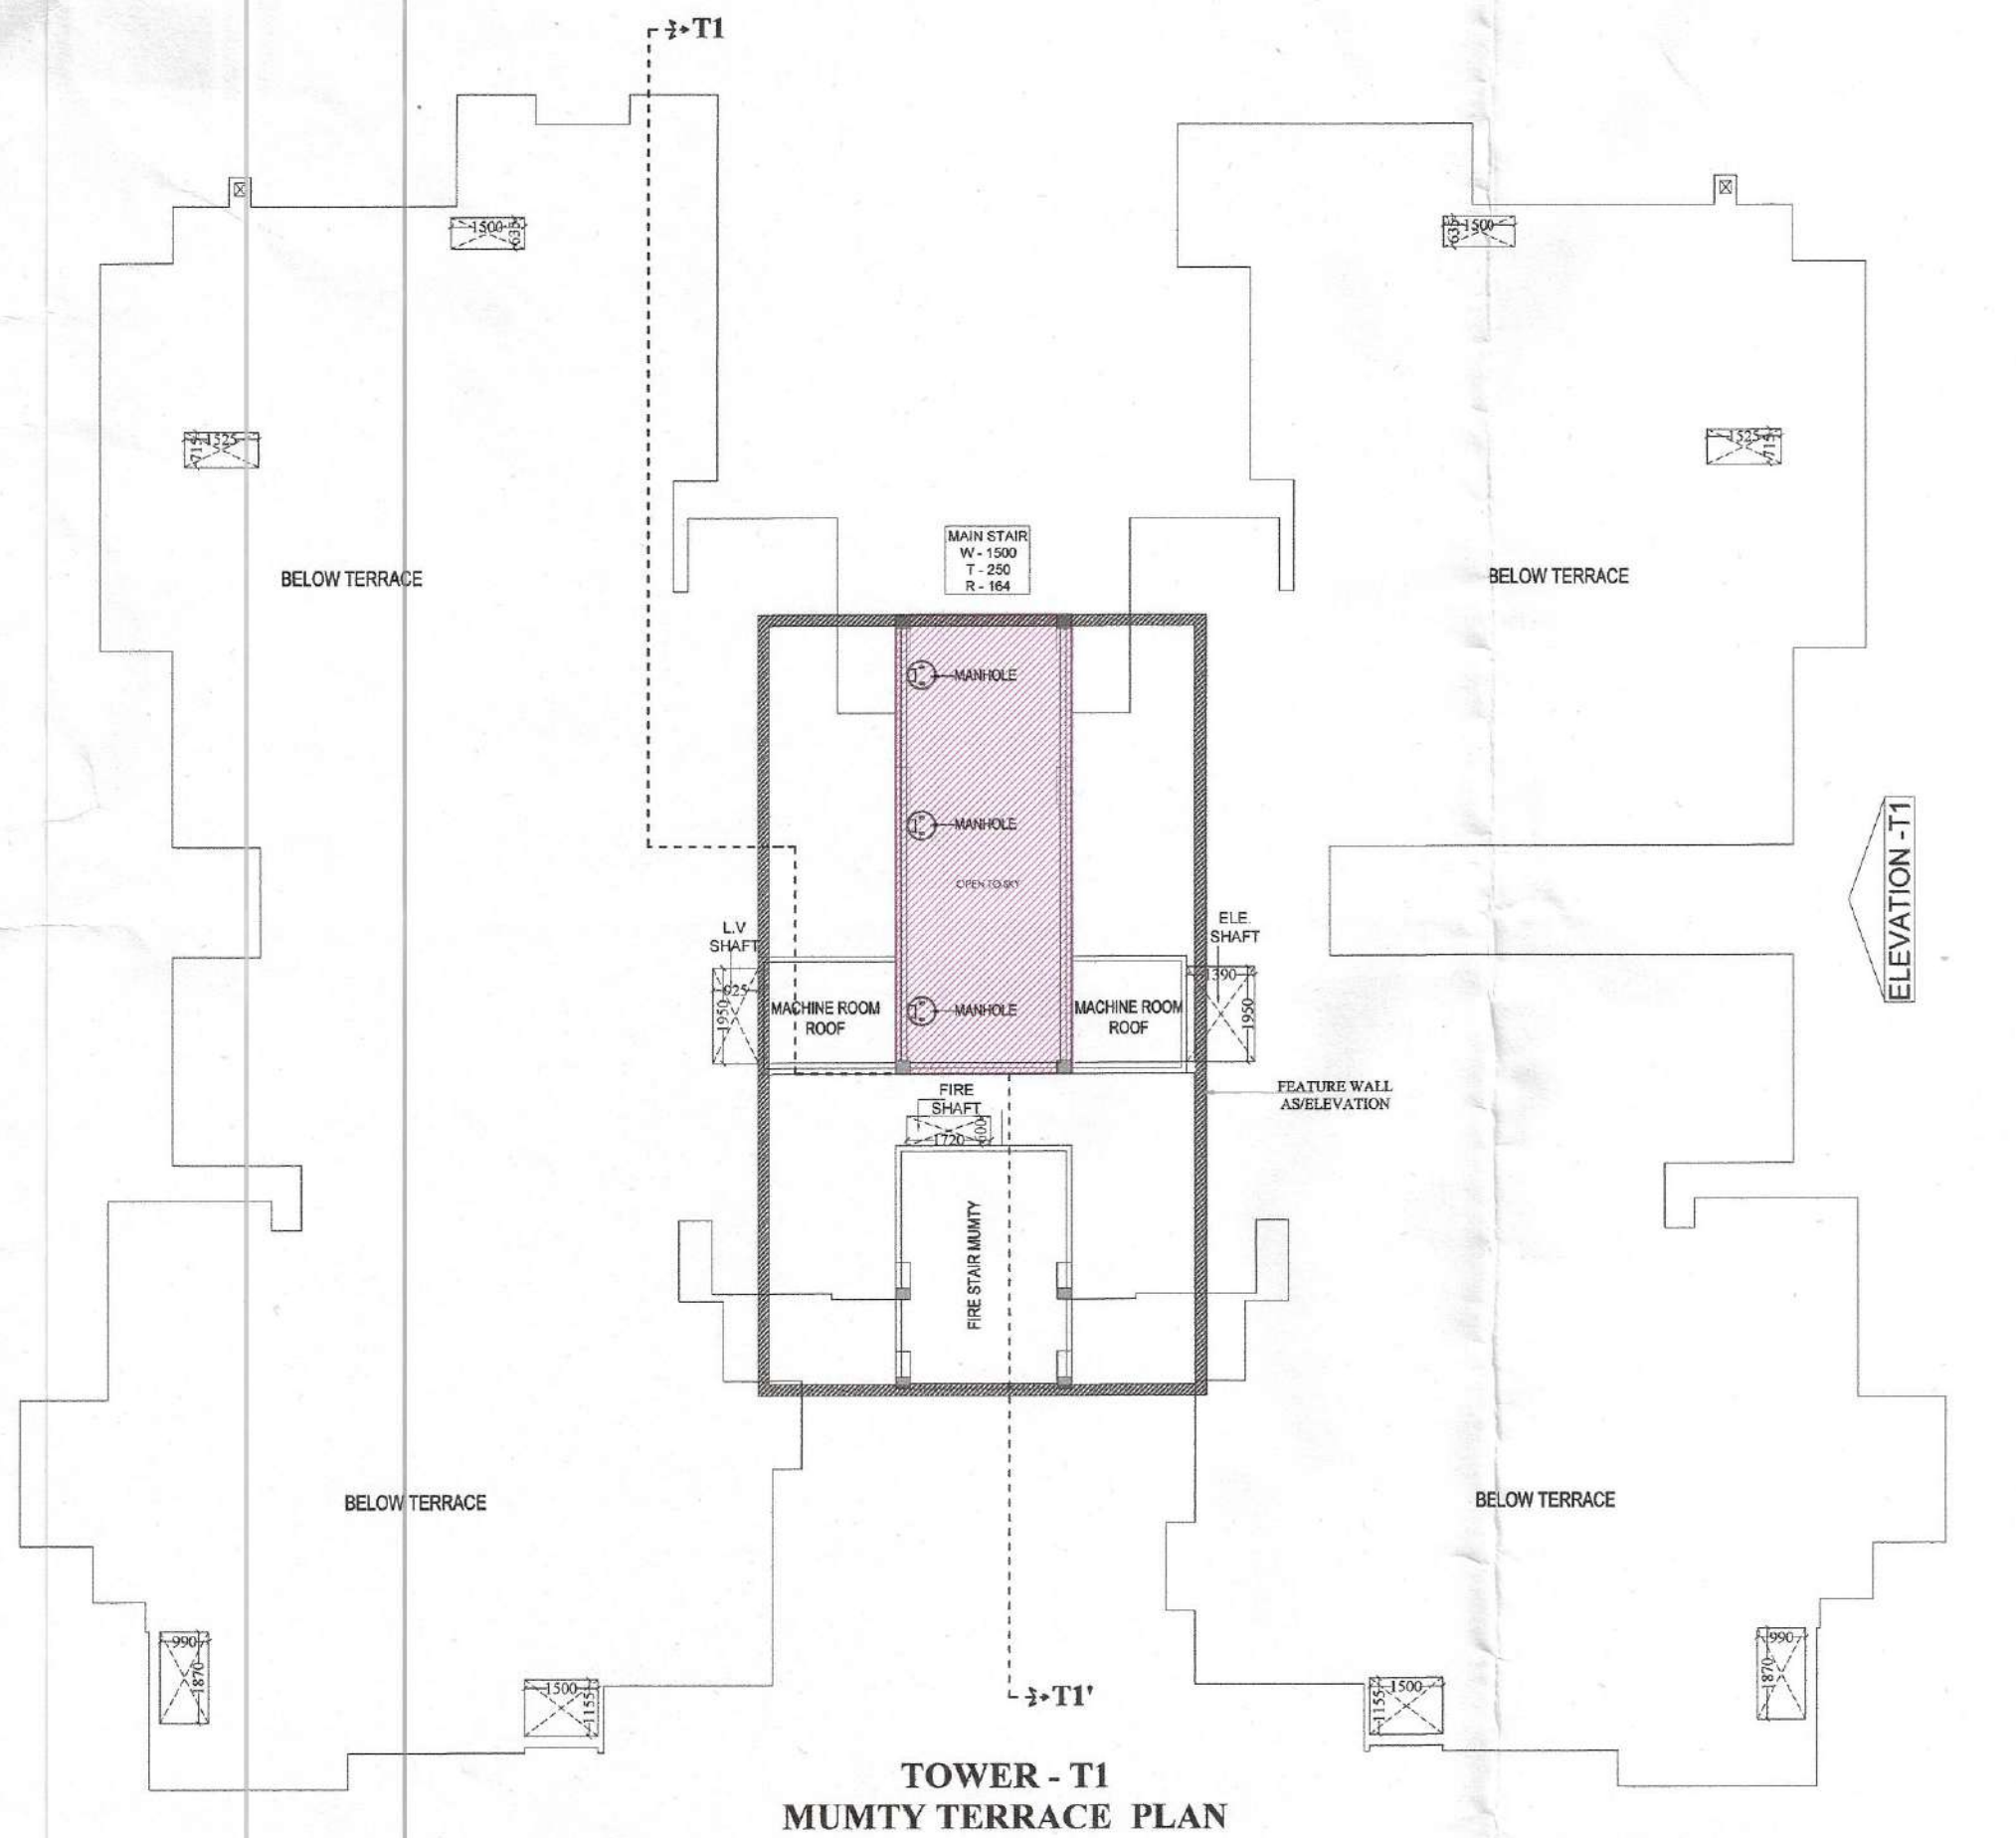

FLAT No.	Flat area	No. Of Flat	TOTAL AREA
FLAT No-01	185.52	1 No.	185.52
FLAT No-02	151.14	1 No.	151.14
FLAT No-03 & 04	156.65	2 No.	313.30
ARE SAME			
TOTAL AREA (Flats)		4 Nos.	649.96 Sq. M
CIRCULATION AREA OF GROUND FLOOR	120.75 Sq.M	1 No.	120.75 Sq. M
EXISTING TOTAL AREA			770.71 Sq. M

FLAT No.	Flat area	No. Of Flat	TOTAL AREA
FLAT No-01	185.52	1 No.	185.52
FLAT No-02	162.39	1 No.	162.39
FLAT No-03 & 04	156.65	2 No.	313.30
ARE SAME			
TOTAL AREA (Flats)		4 Nos.	661.21 Sq. M
CIRCULATION AREA OF 1st FLOOR	64.60 Sq.M	1 No.	64.60 Sq. M
EXISTING TOTAL AREA			725.81 Sq. M

FLAT No.	Flat area	No. Of Flat	TOTAL AREA
FLAT No-01	185.52	1 No.	185.52
FLAT No-02	184.88	1 No.	184.88
FLAT No-03 & 04	156.65	2 No.	313.30
ARE SAME			
TOTAL AREA (Flats)		4 Nos.	683.70 Sq. M
CIRCULATION AREA OF 2nd FLOOR	58.61 Sq.M	1 No.	58.61 Sq. M
EXISTING TOTAL AREA			742.31 Sq. M

FLAT No.	Flat area	No. Of Flat	TOTAL AREA
FLAT No-01	30.46	1 No.	30.46
FLAT No-02	24.07	1 No.	24.07
FLAT No-03 & 04	28.13	2 No.	56.26
ARE SAME			
TOTAL AREA (Flats)		4 Nos.	110.79 Sq. M

FLAT No.	Flat area	No. Of Flat	TOTAL AREA
FLAT No-01	30.46	1 No.	30.46
FLAT No-02	30.46	1 No.	30.46
FLAT No-03 & 04	28.13	2 No.	56.26
ARE SAME			
TOTAL AREA (Flats)		4 Nos.	117.18 Sq. M