
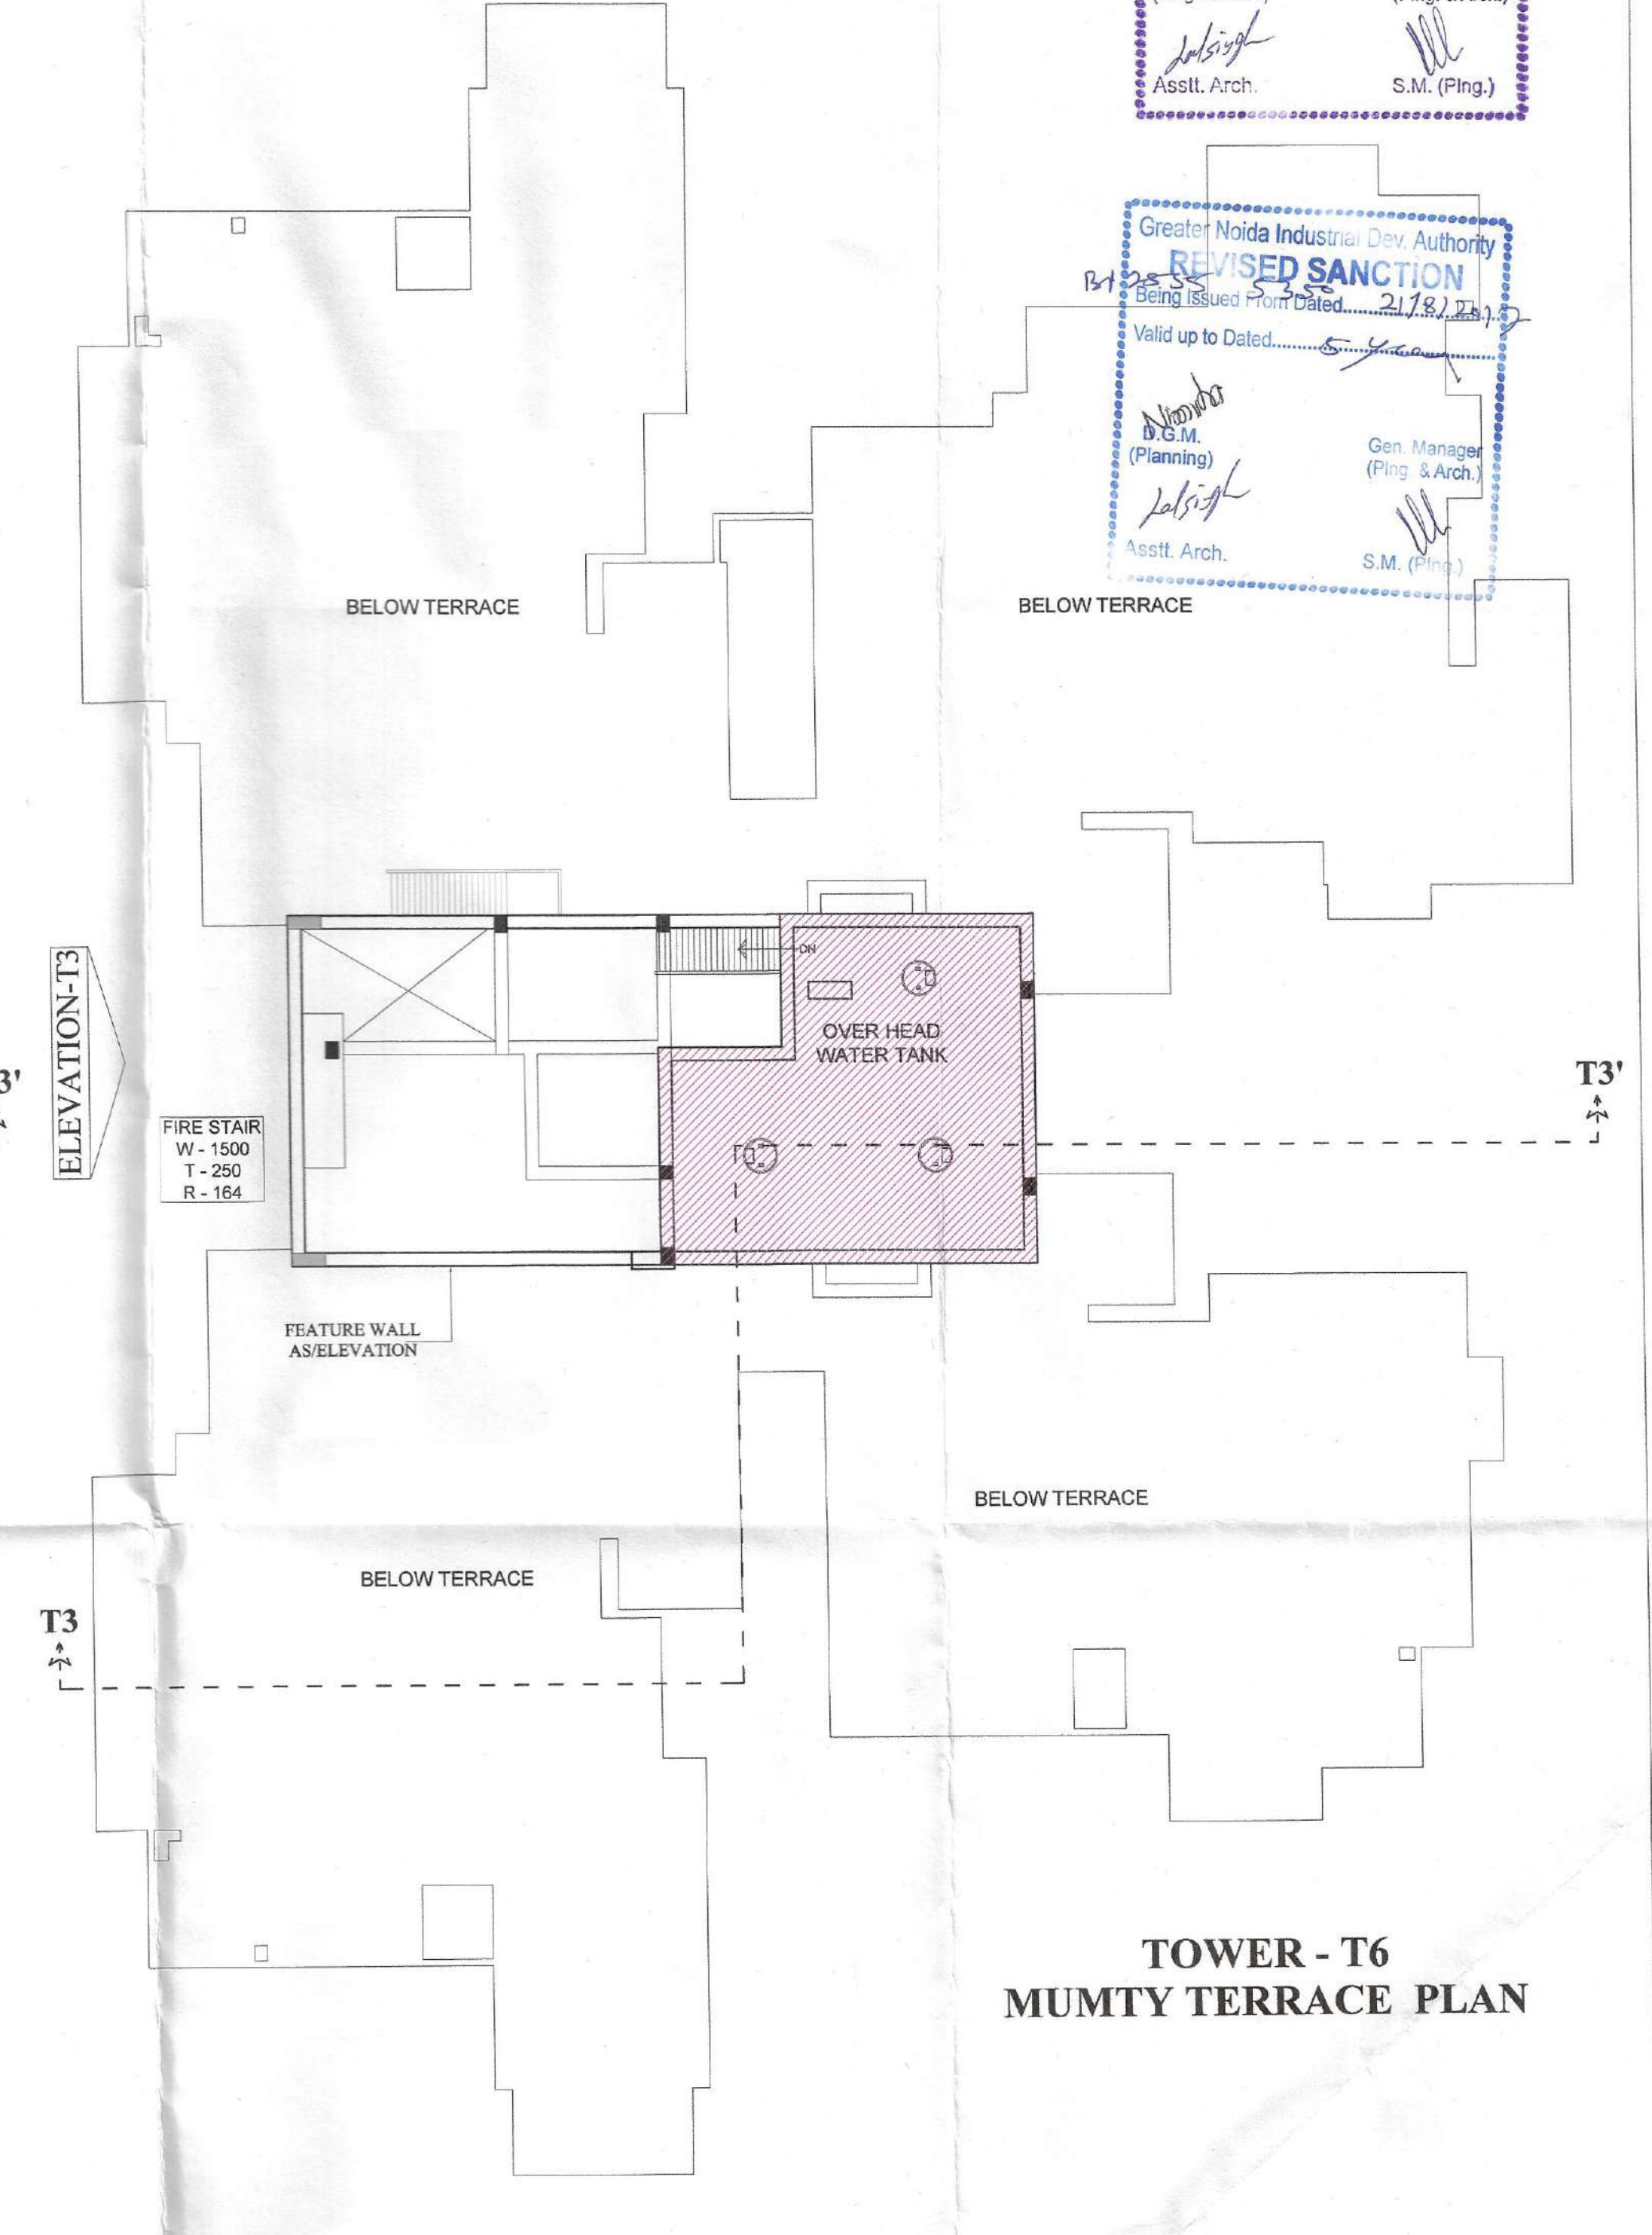
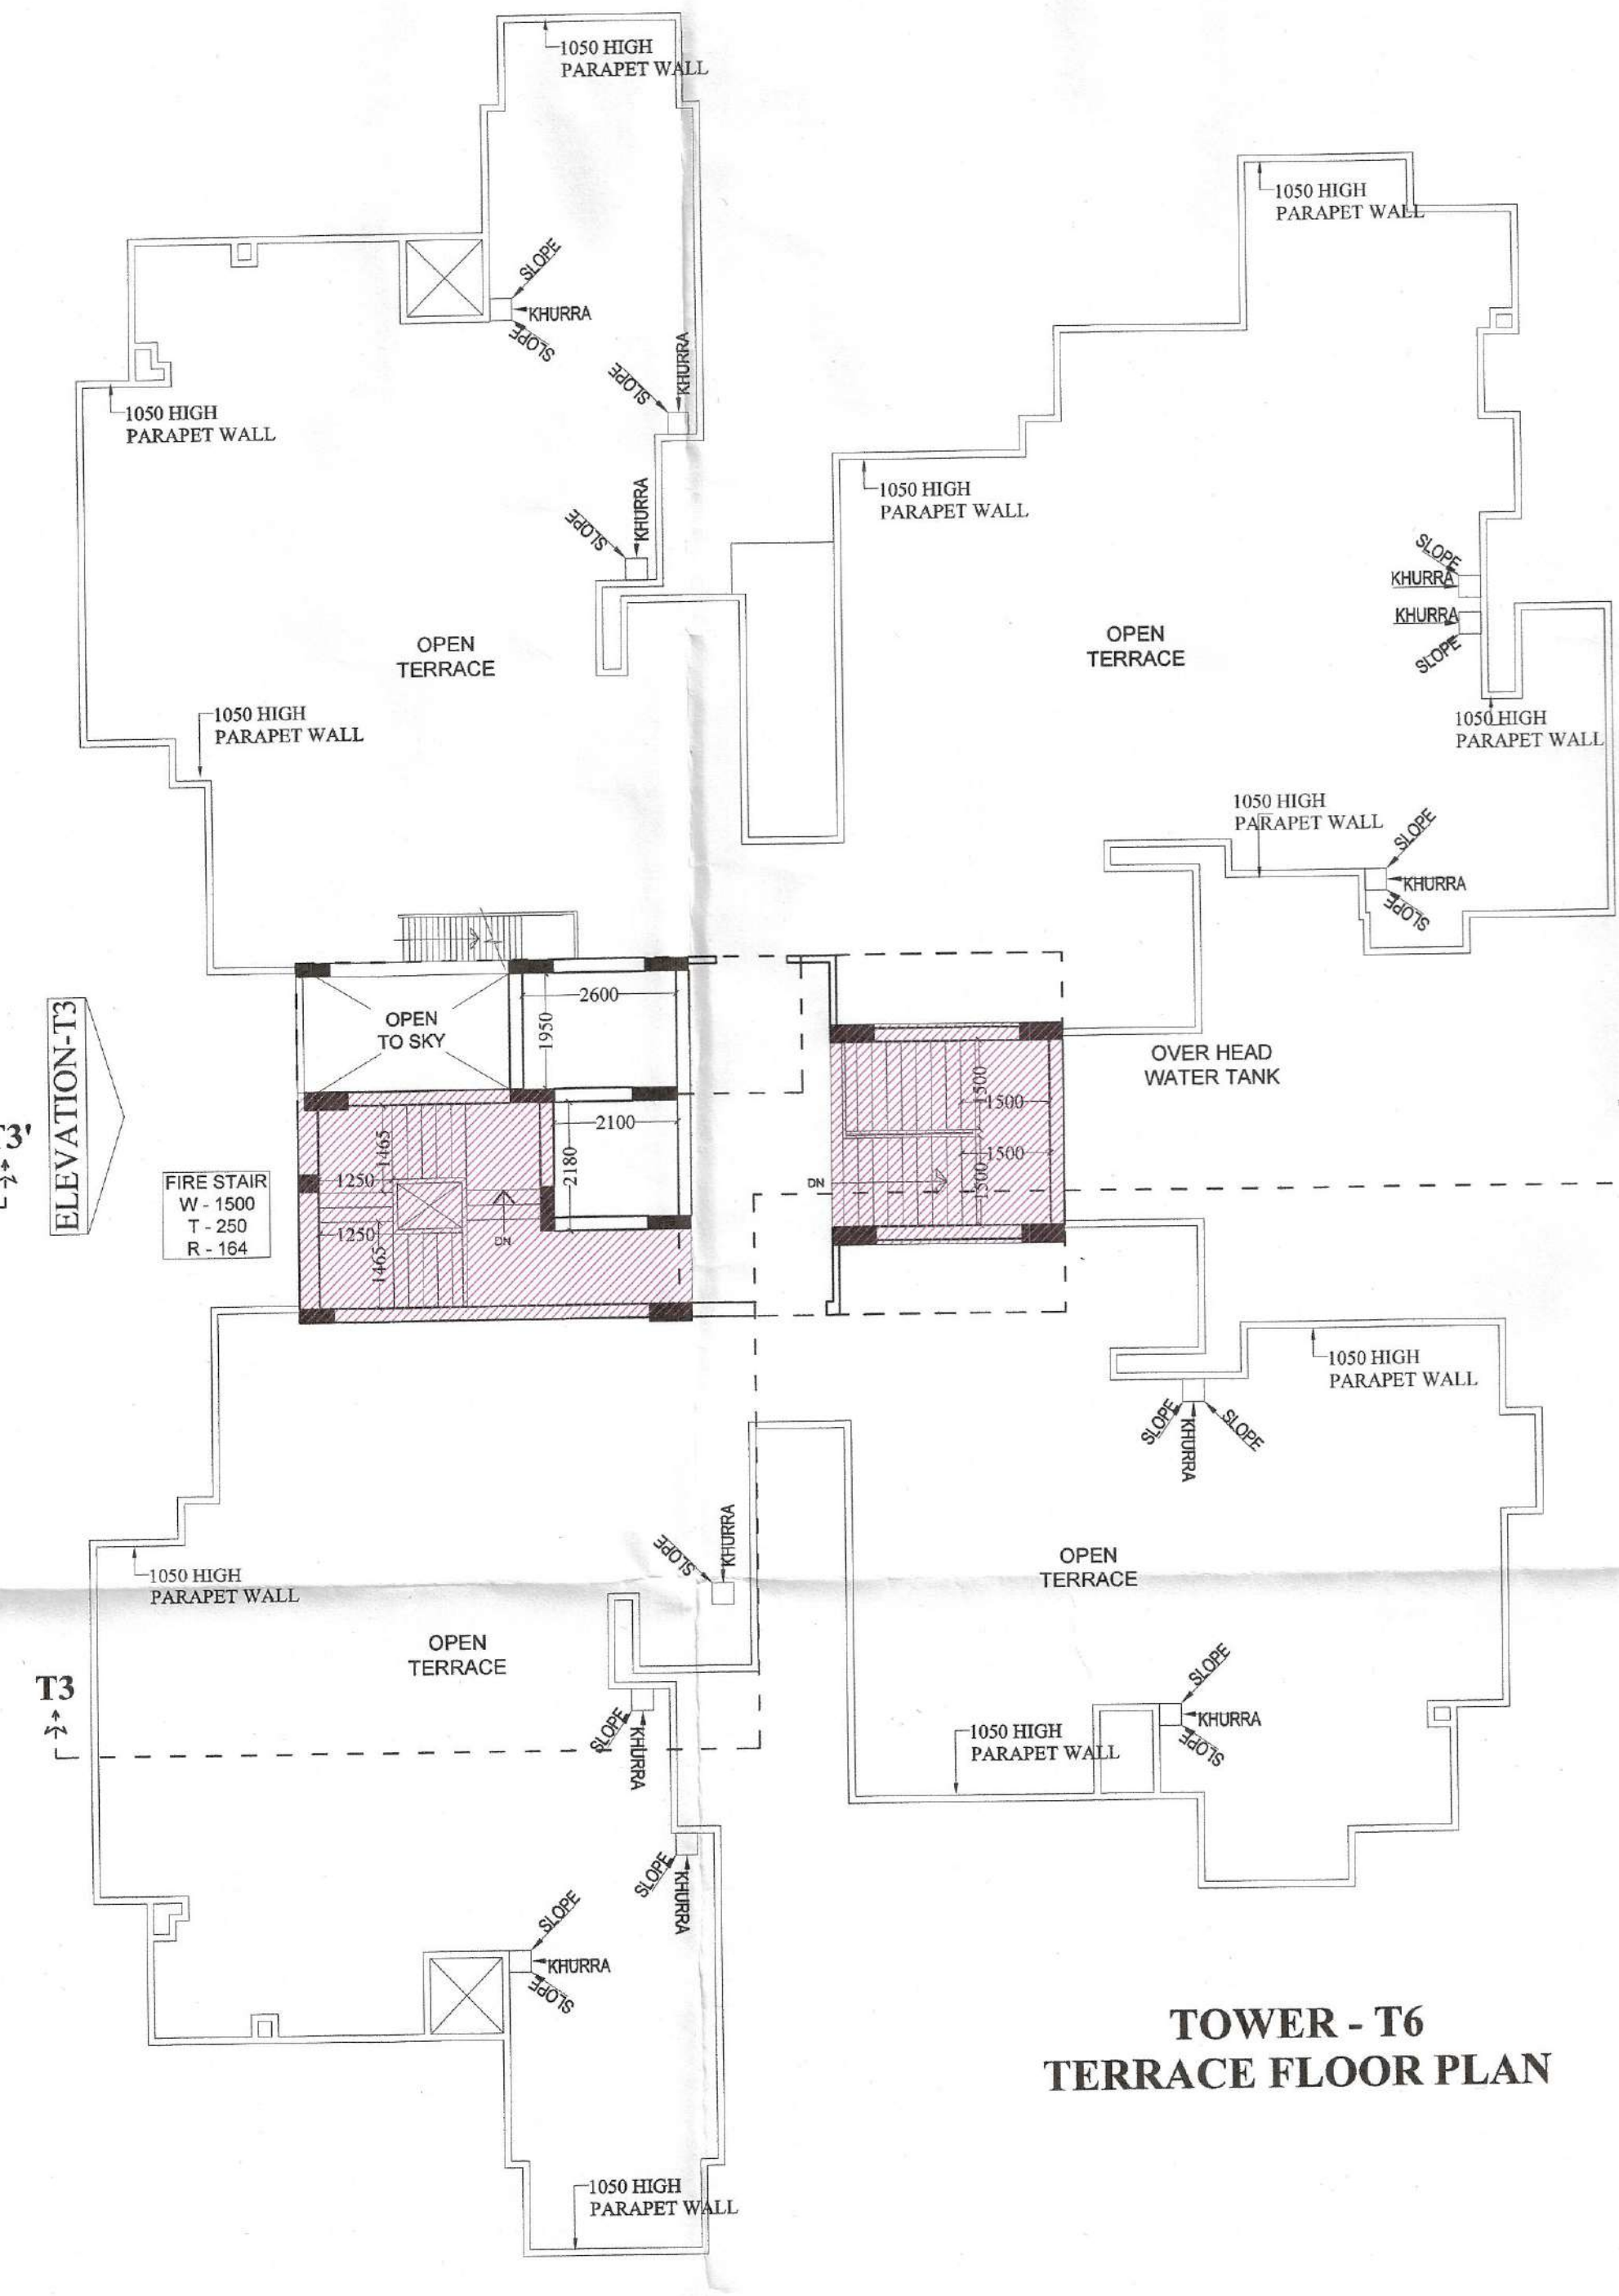


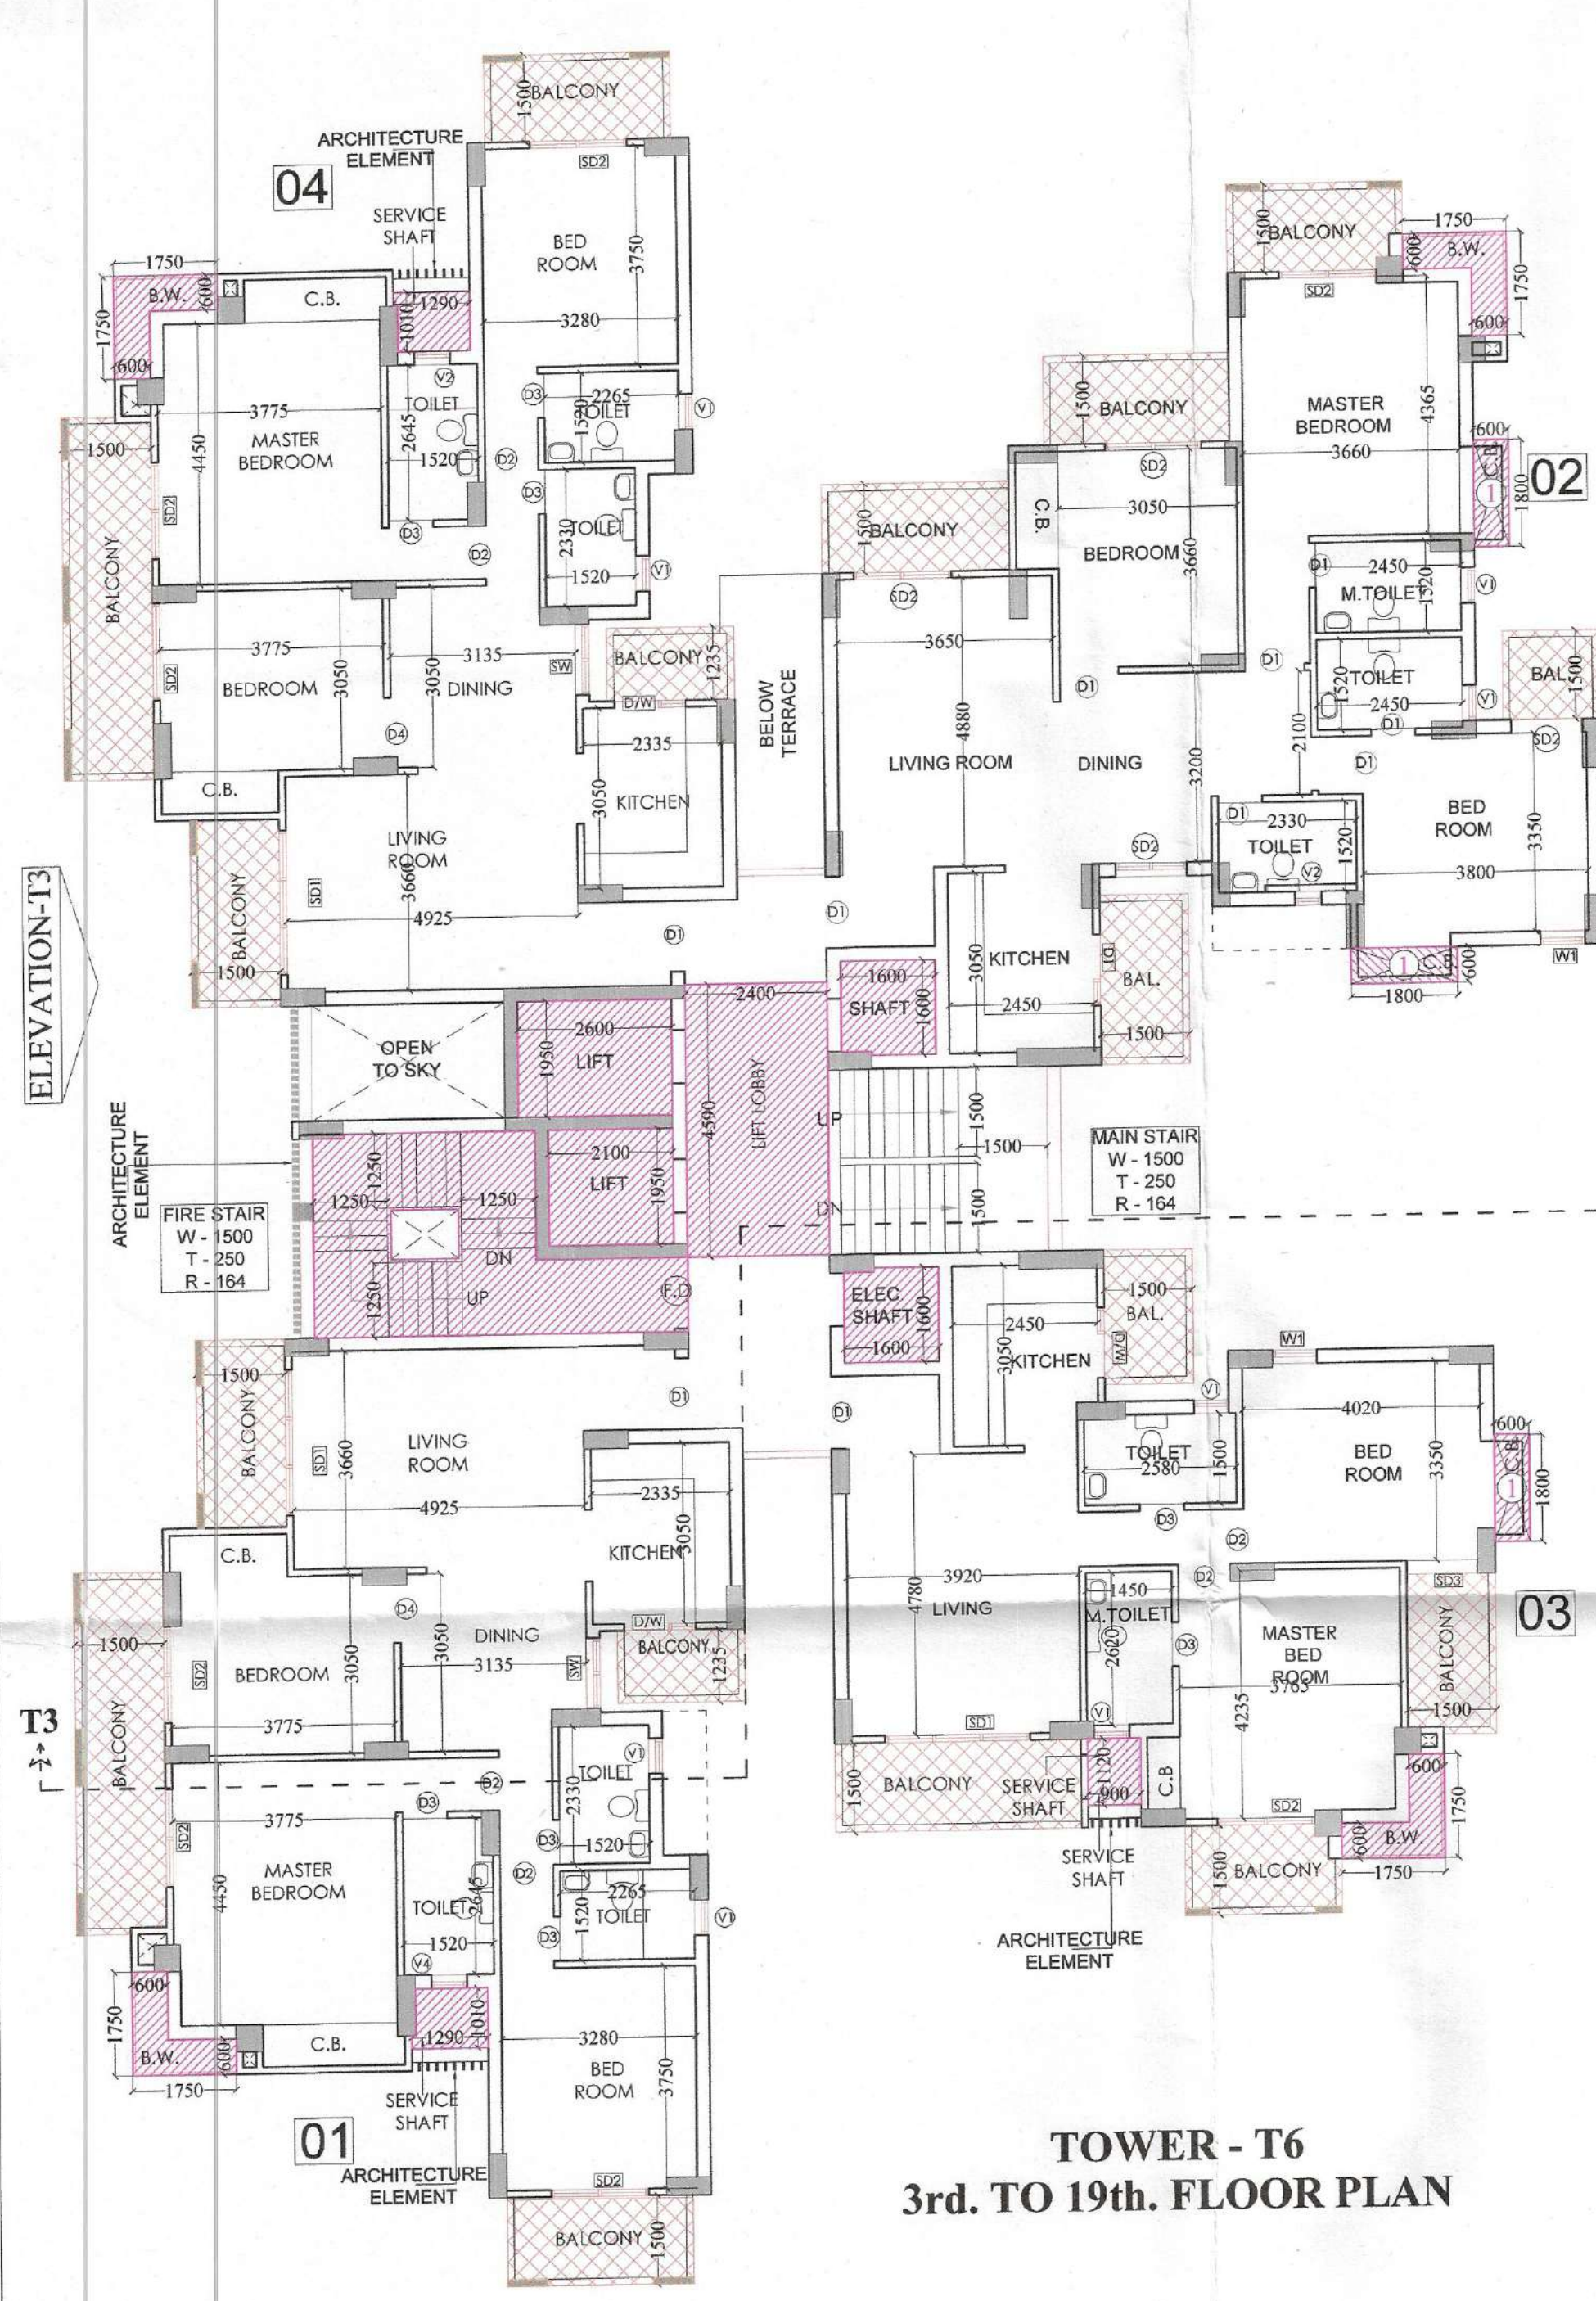

SCHEDULE OF DOOR & WINDOW

TYPE	SIZE	CILL LVL.	LINTEL LVL.
D1	1200 X 2100	2500	2500
D2	900 X 2100	2500	2500
D3	750 X 2100	2100	2100
D4	1000 X 2100	2100	2100
SD1	2450 X 2500	2500	2500
SD2	1650 X 2500	2500	2500
SD3	1200 X 2500	2500	2500
W1	750 X 1350	1150	2500
SW	1200 X 1350	1150	2500
V1	600 X 1000	1500	2500
V2	450 X 1000	1500	2500
DW	1200 X 1350	1150	2500