
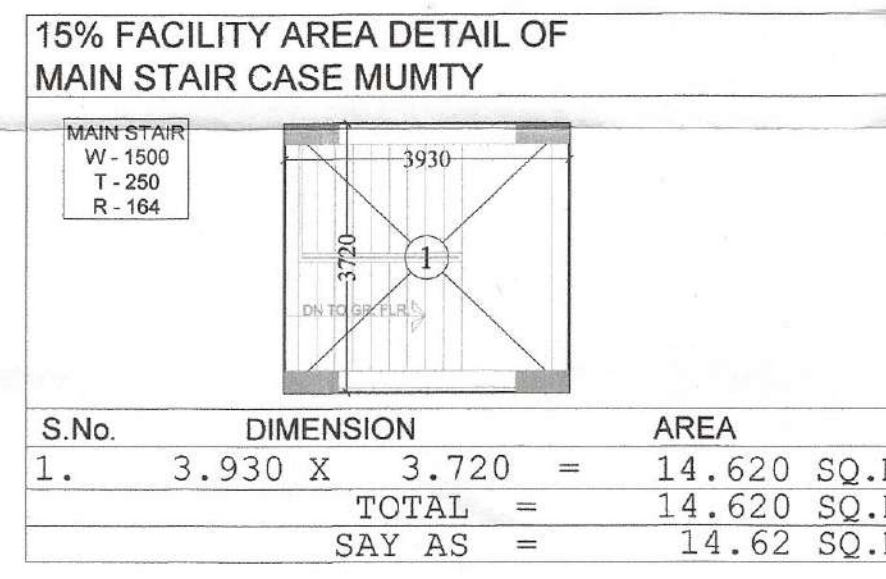
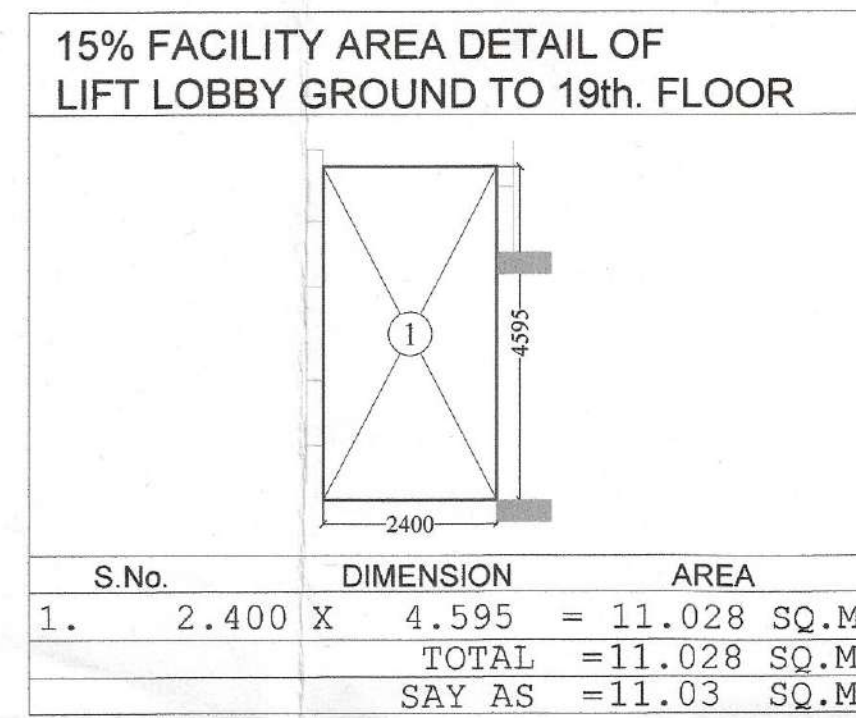
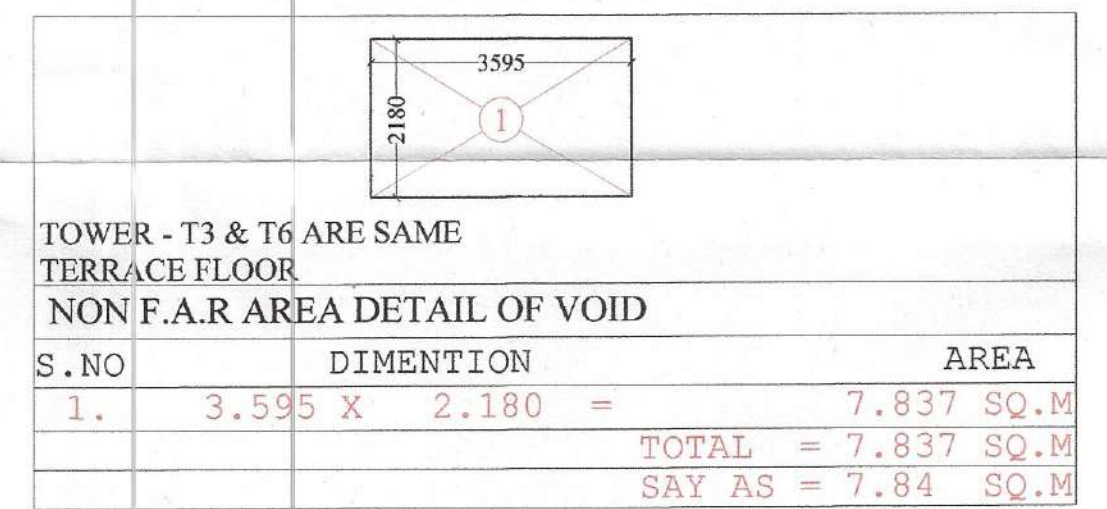
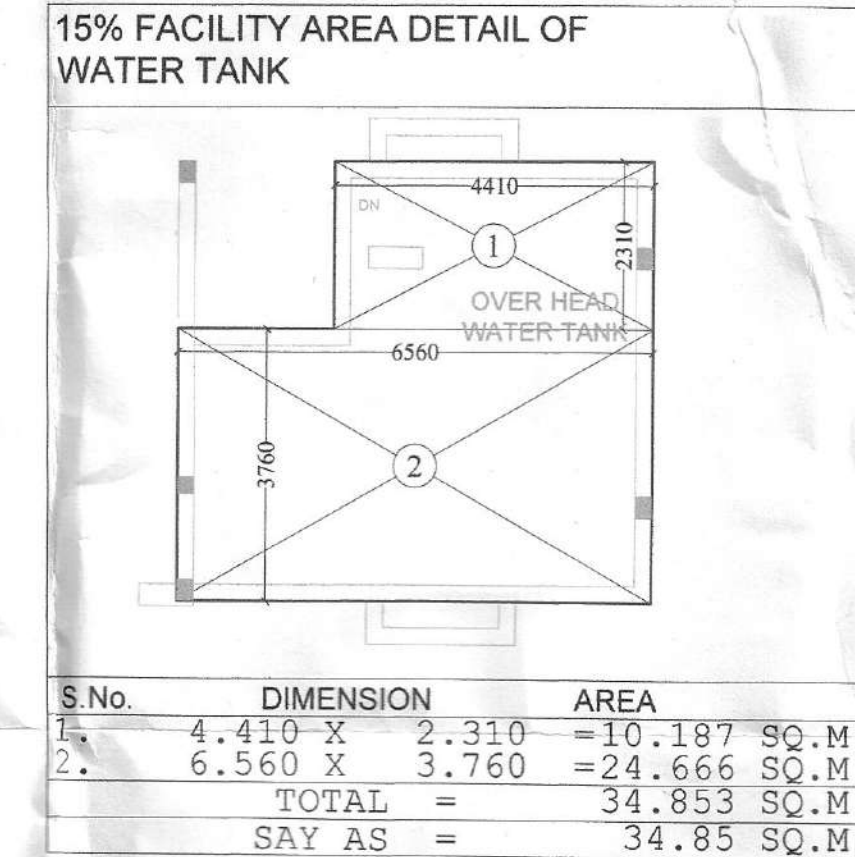
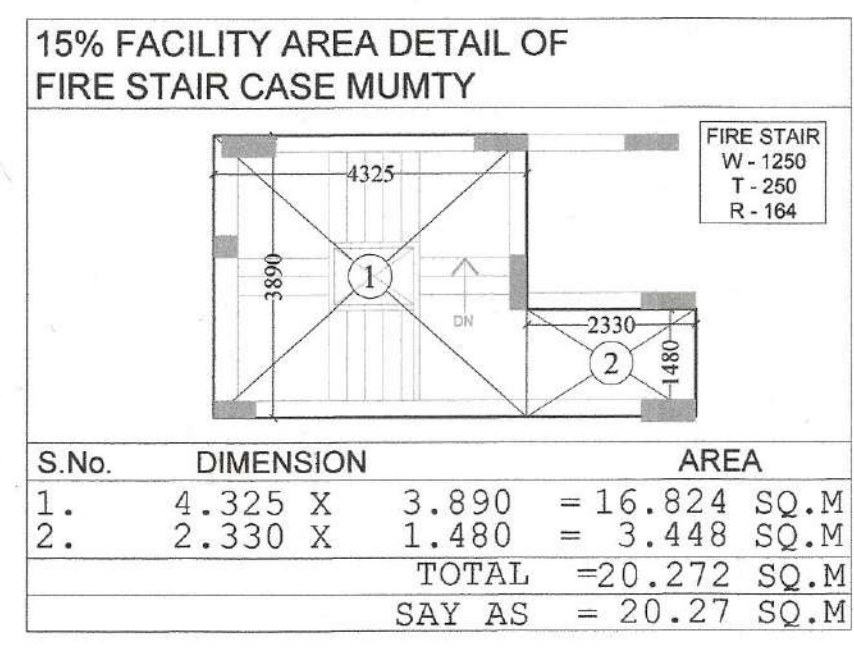
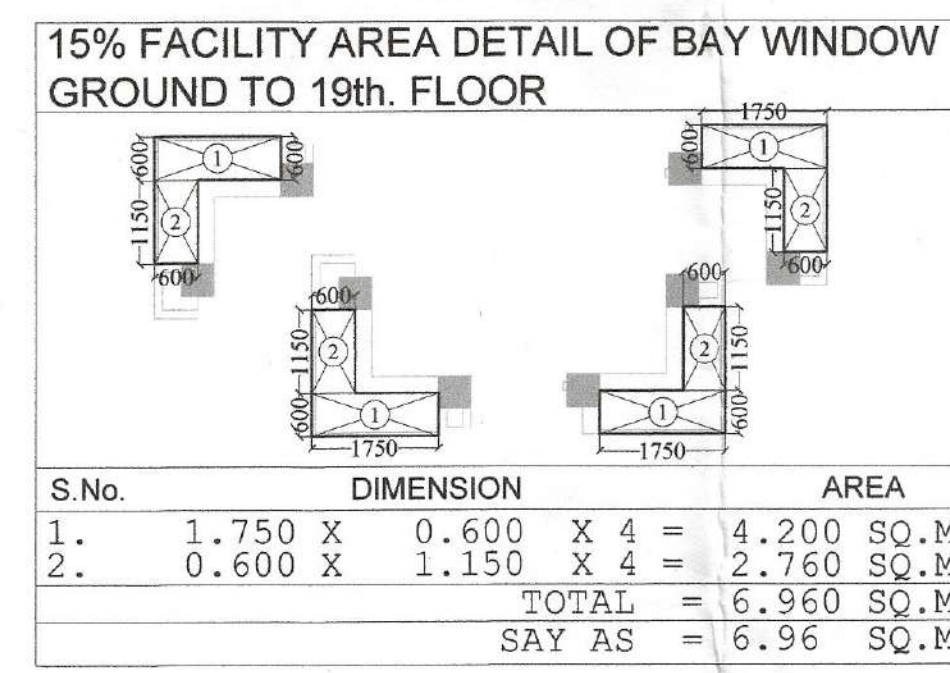
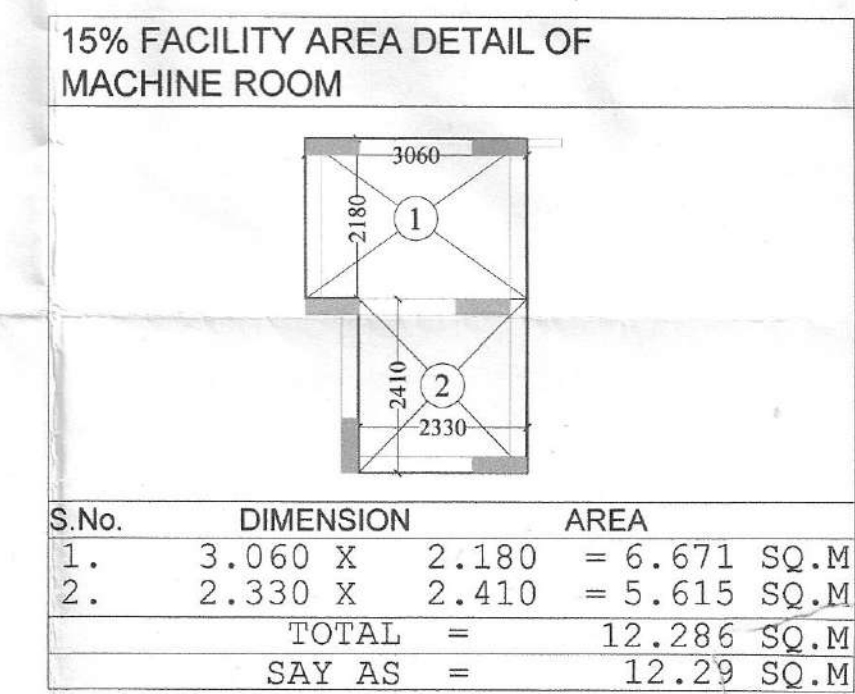
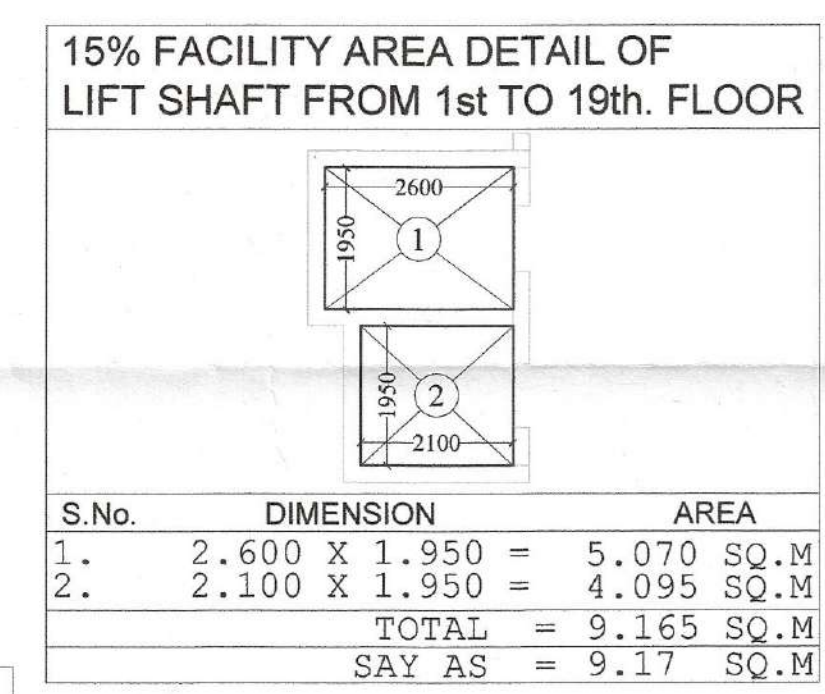
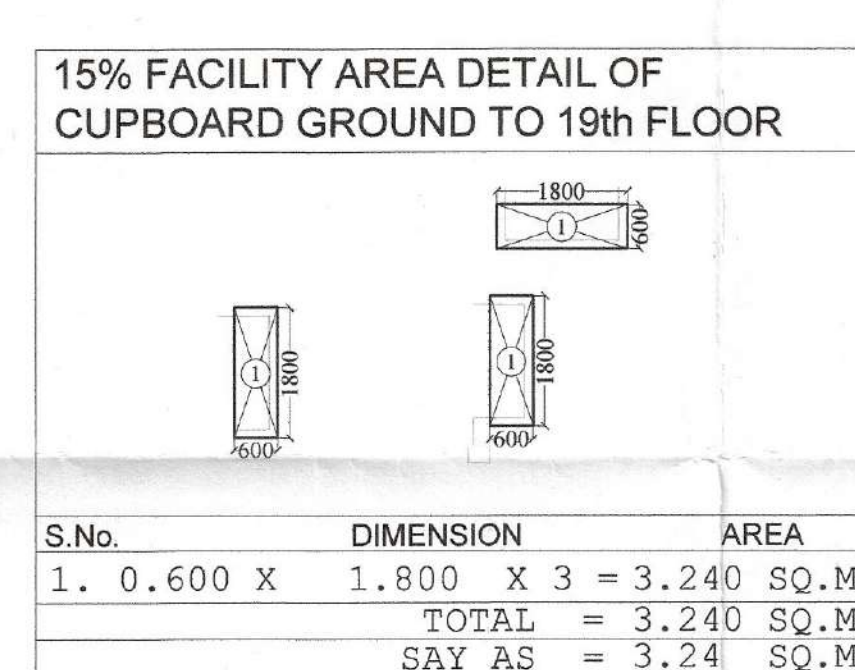
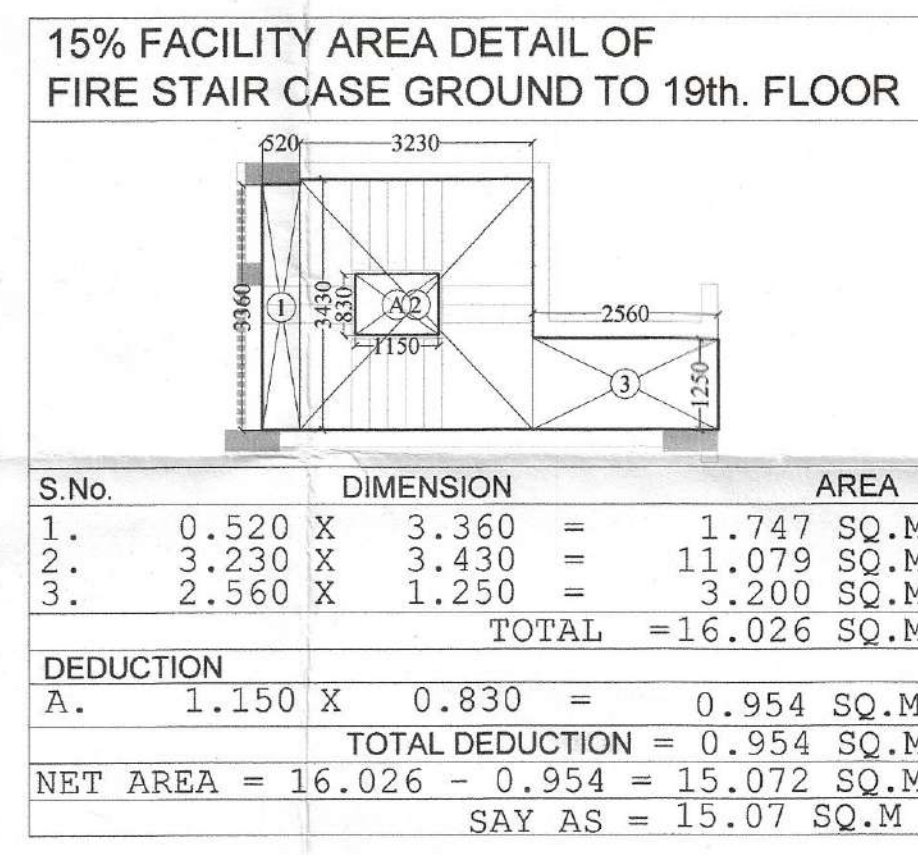
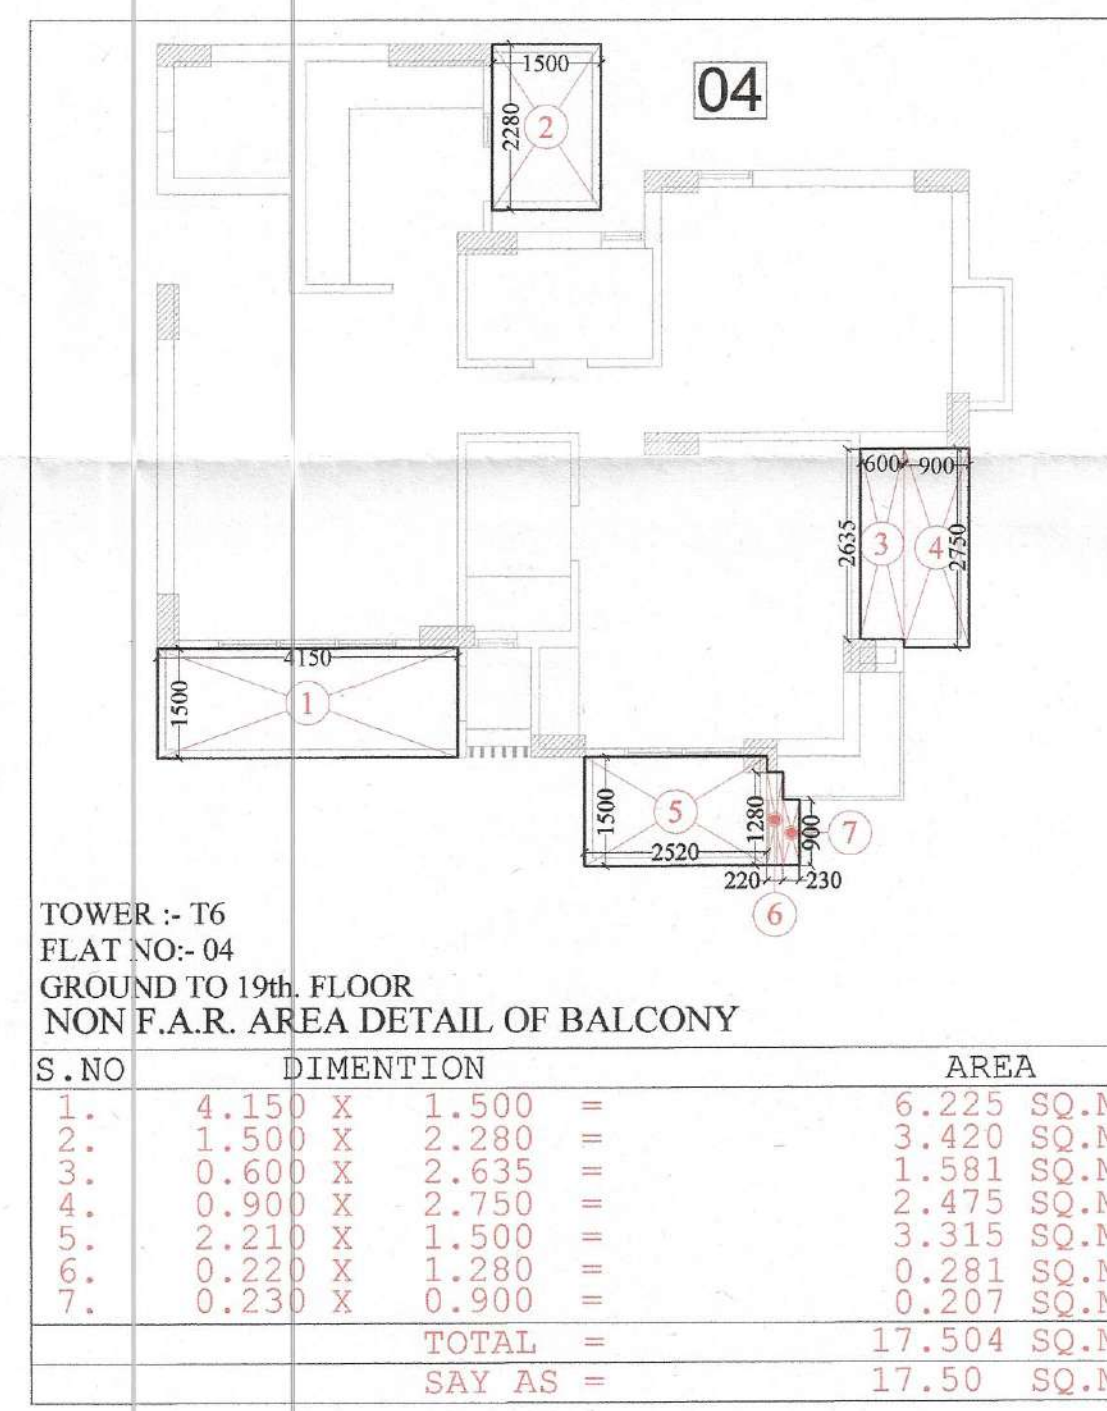
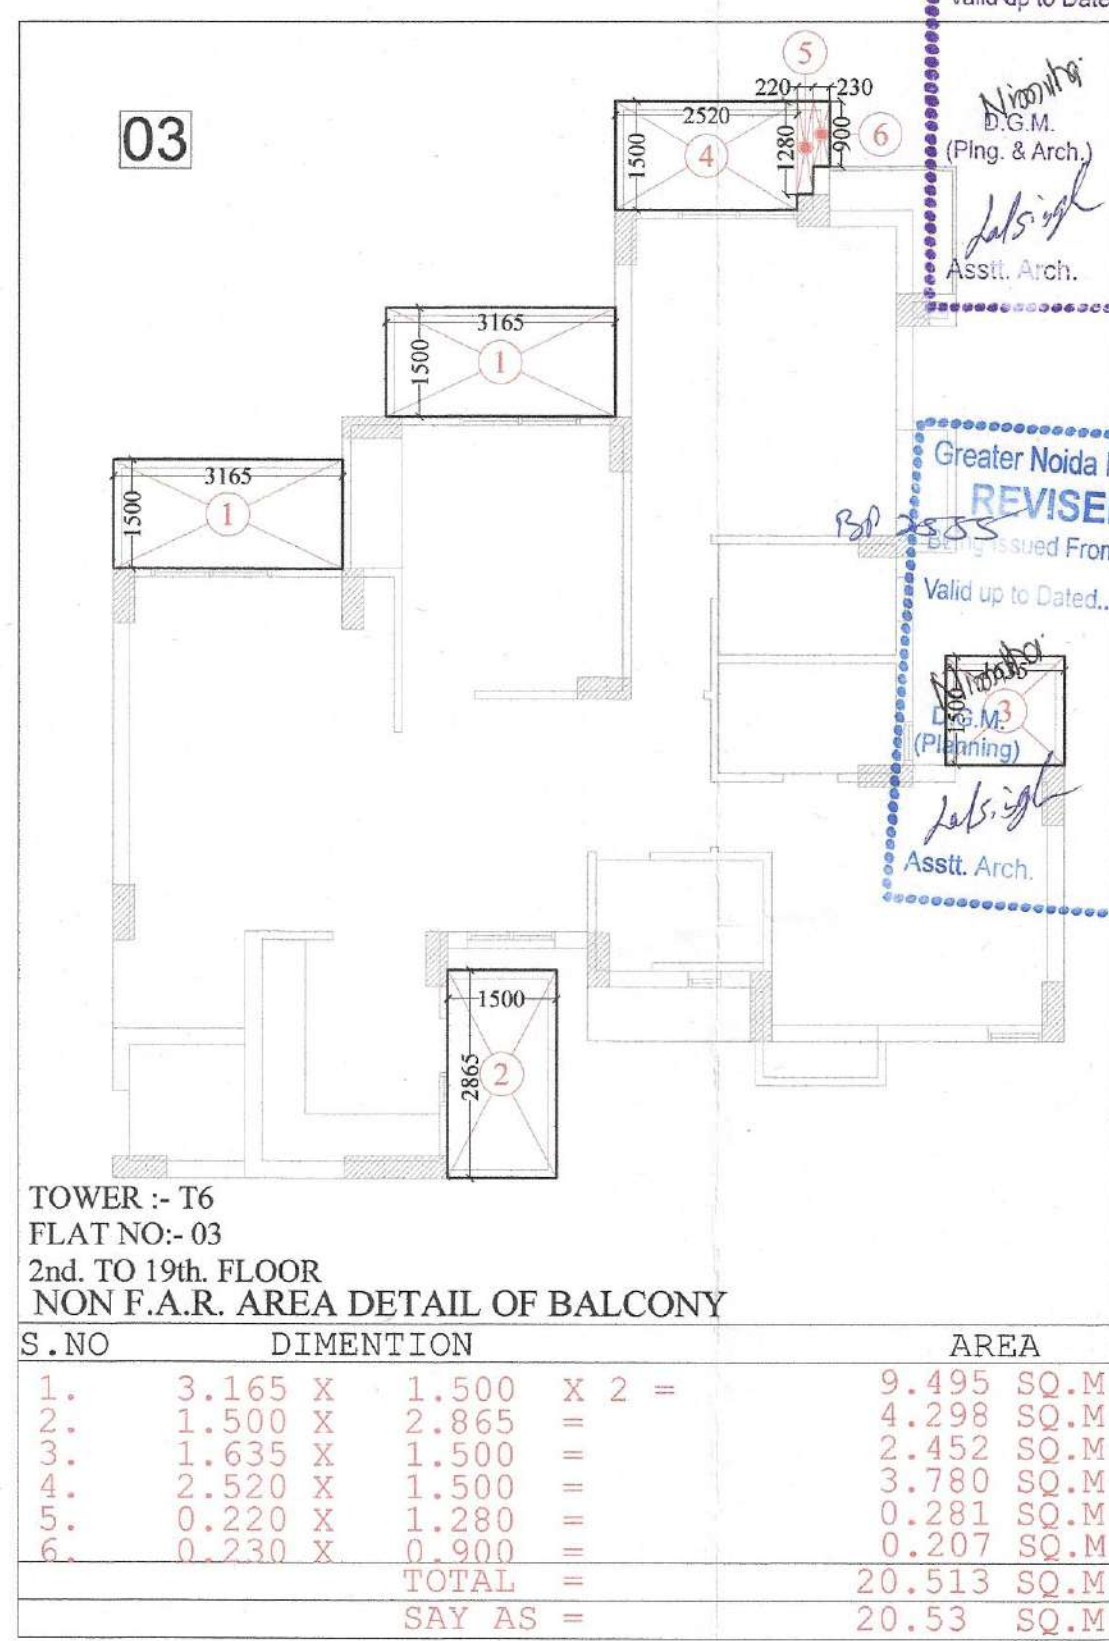
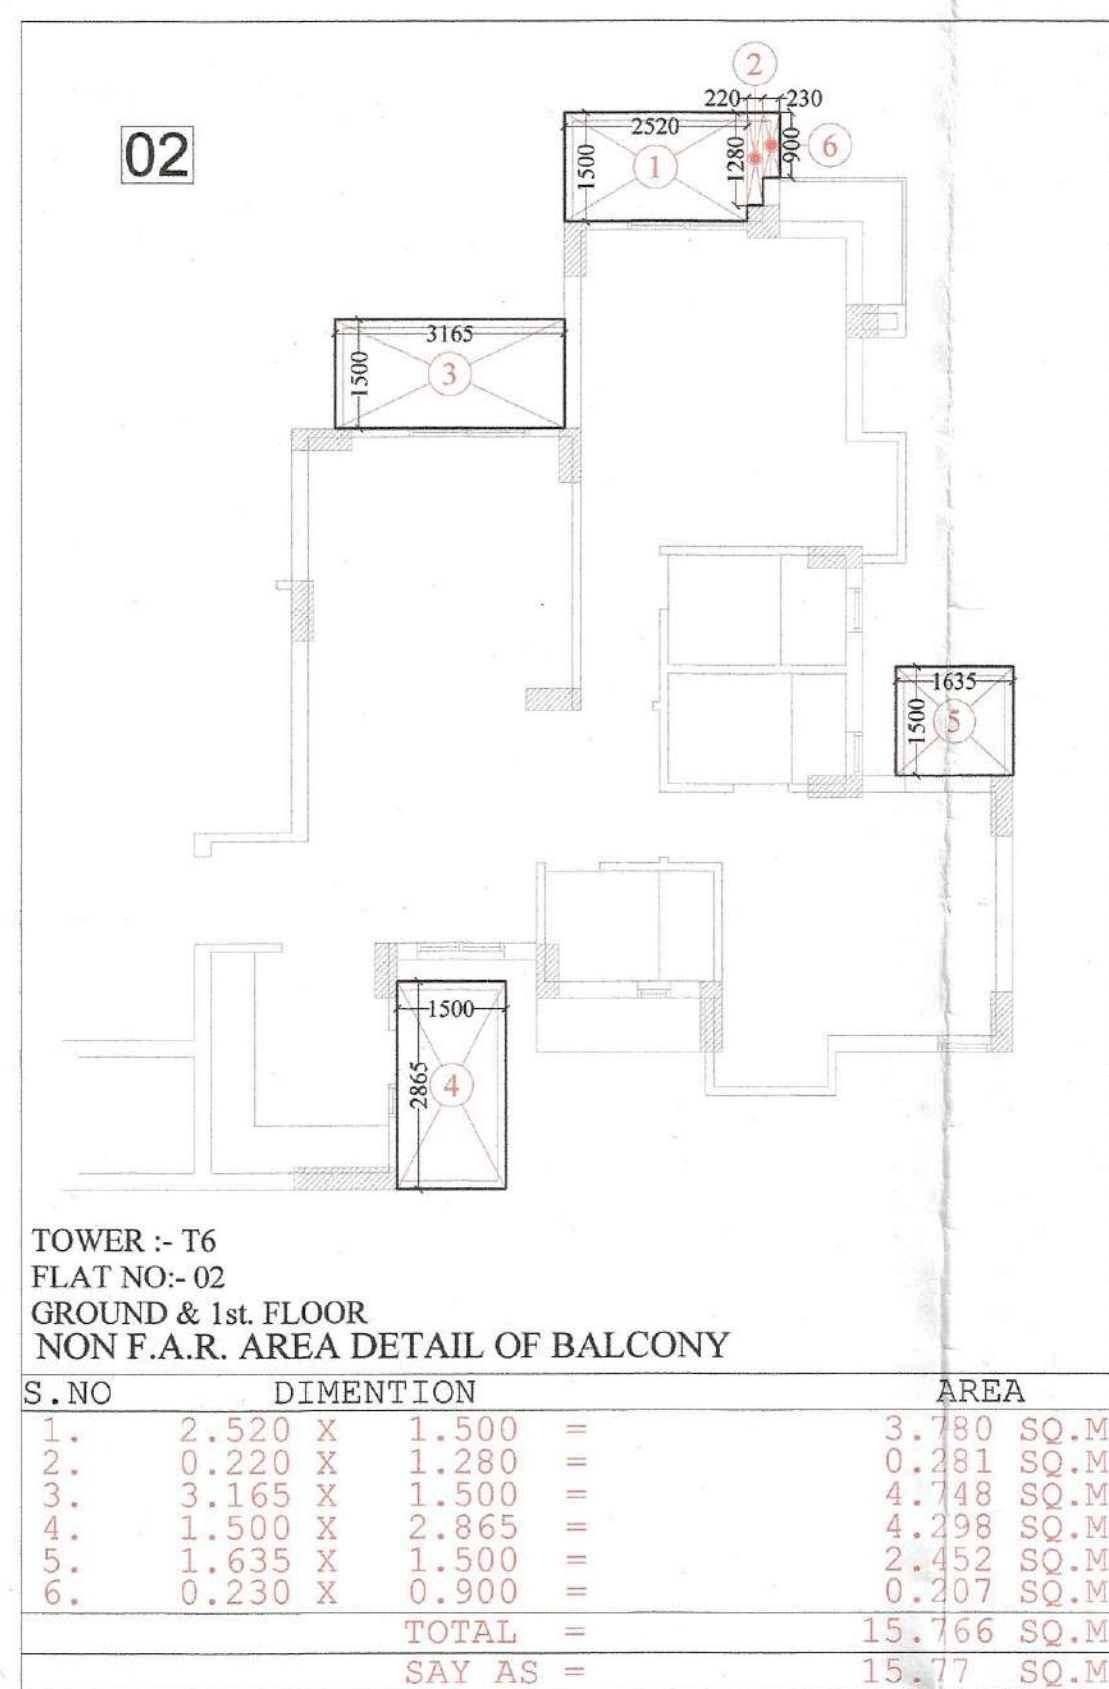
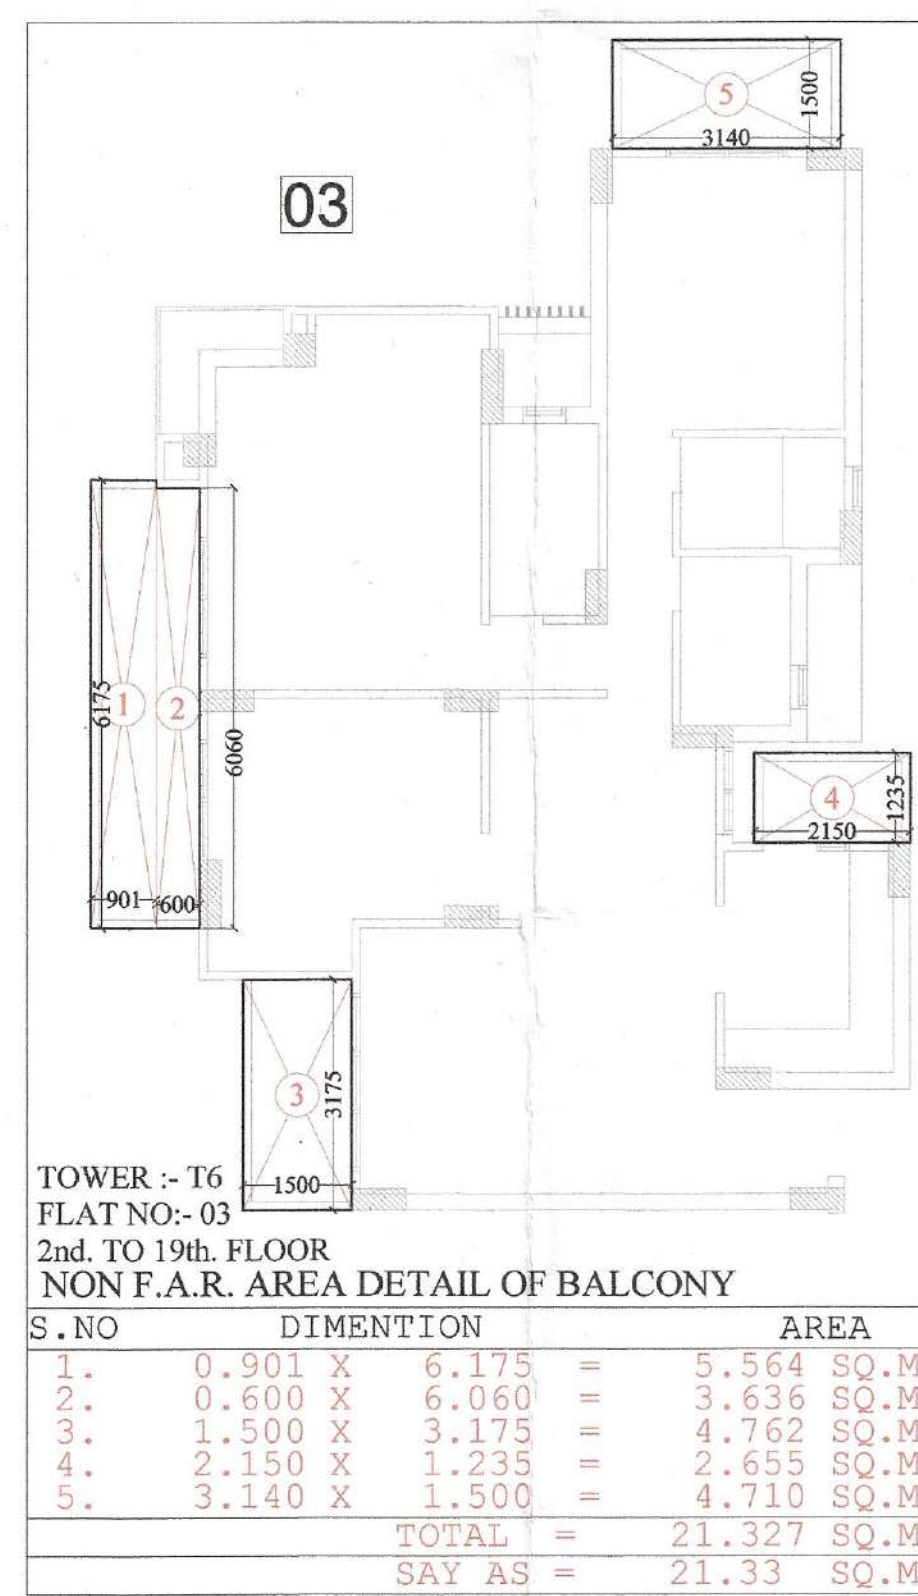
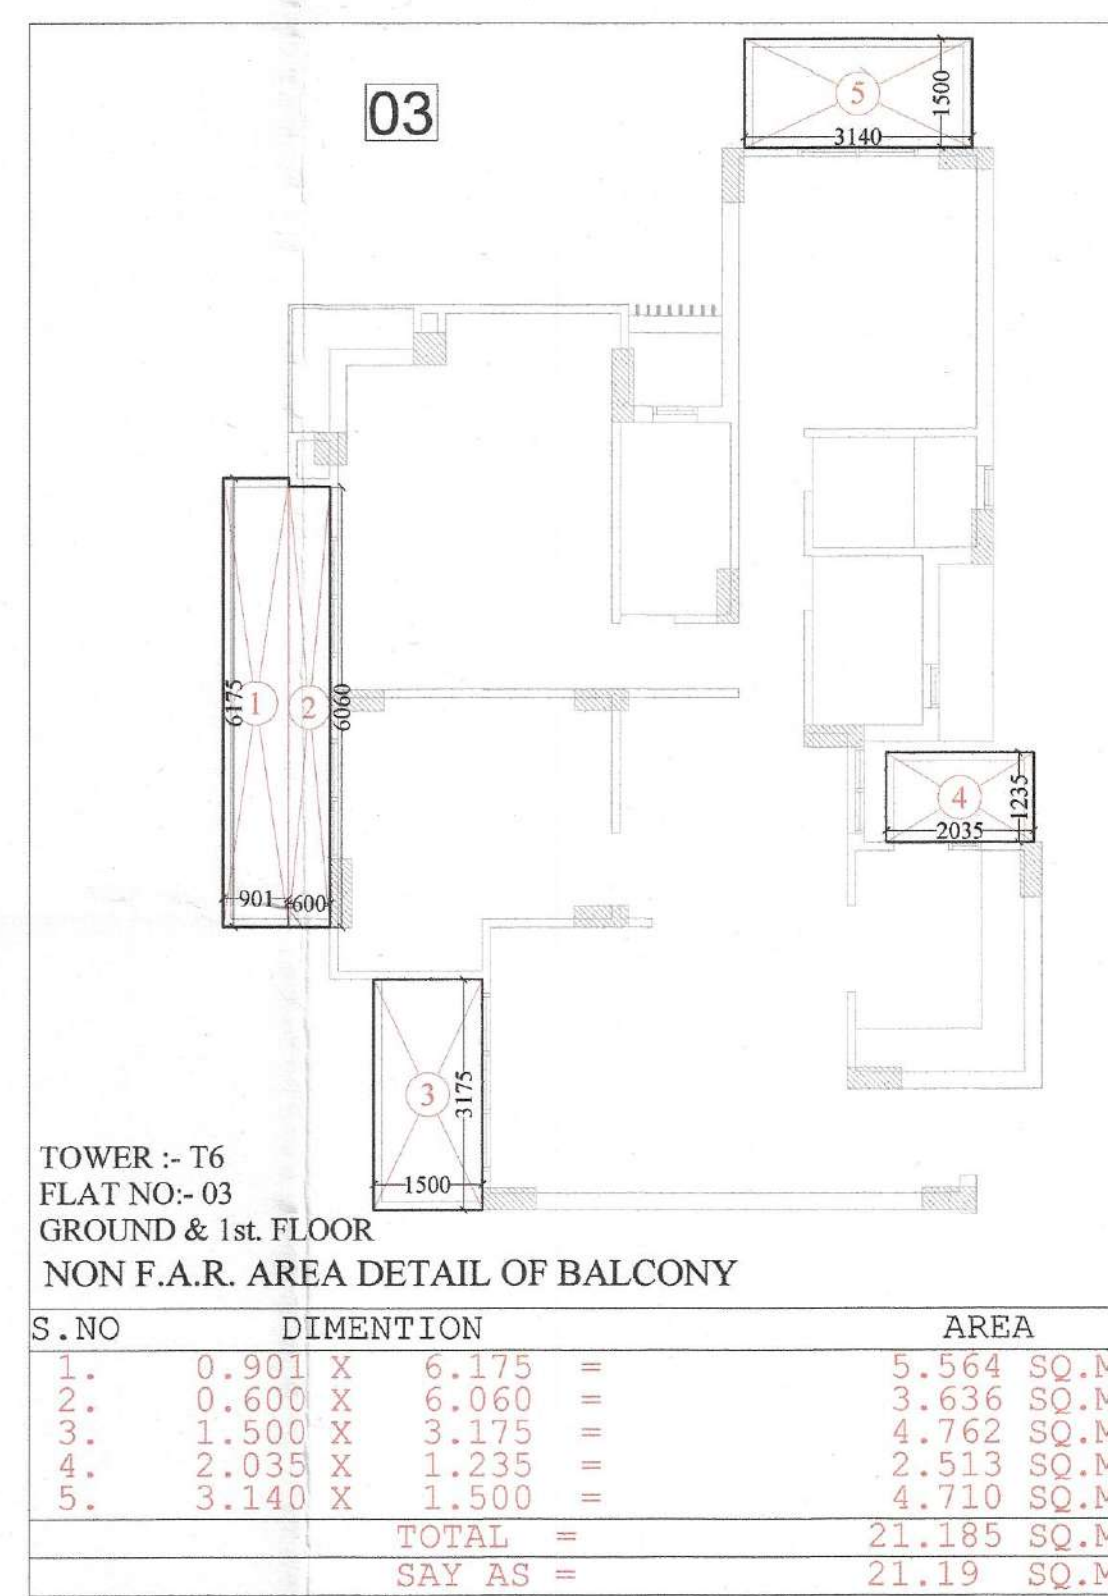


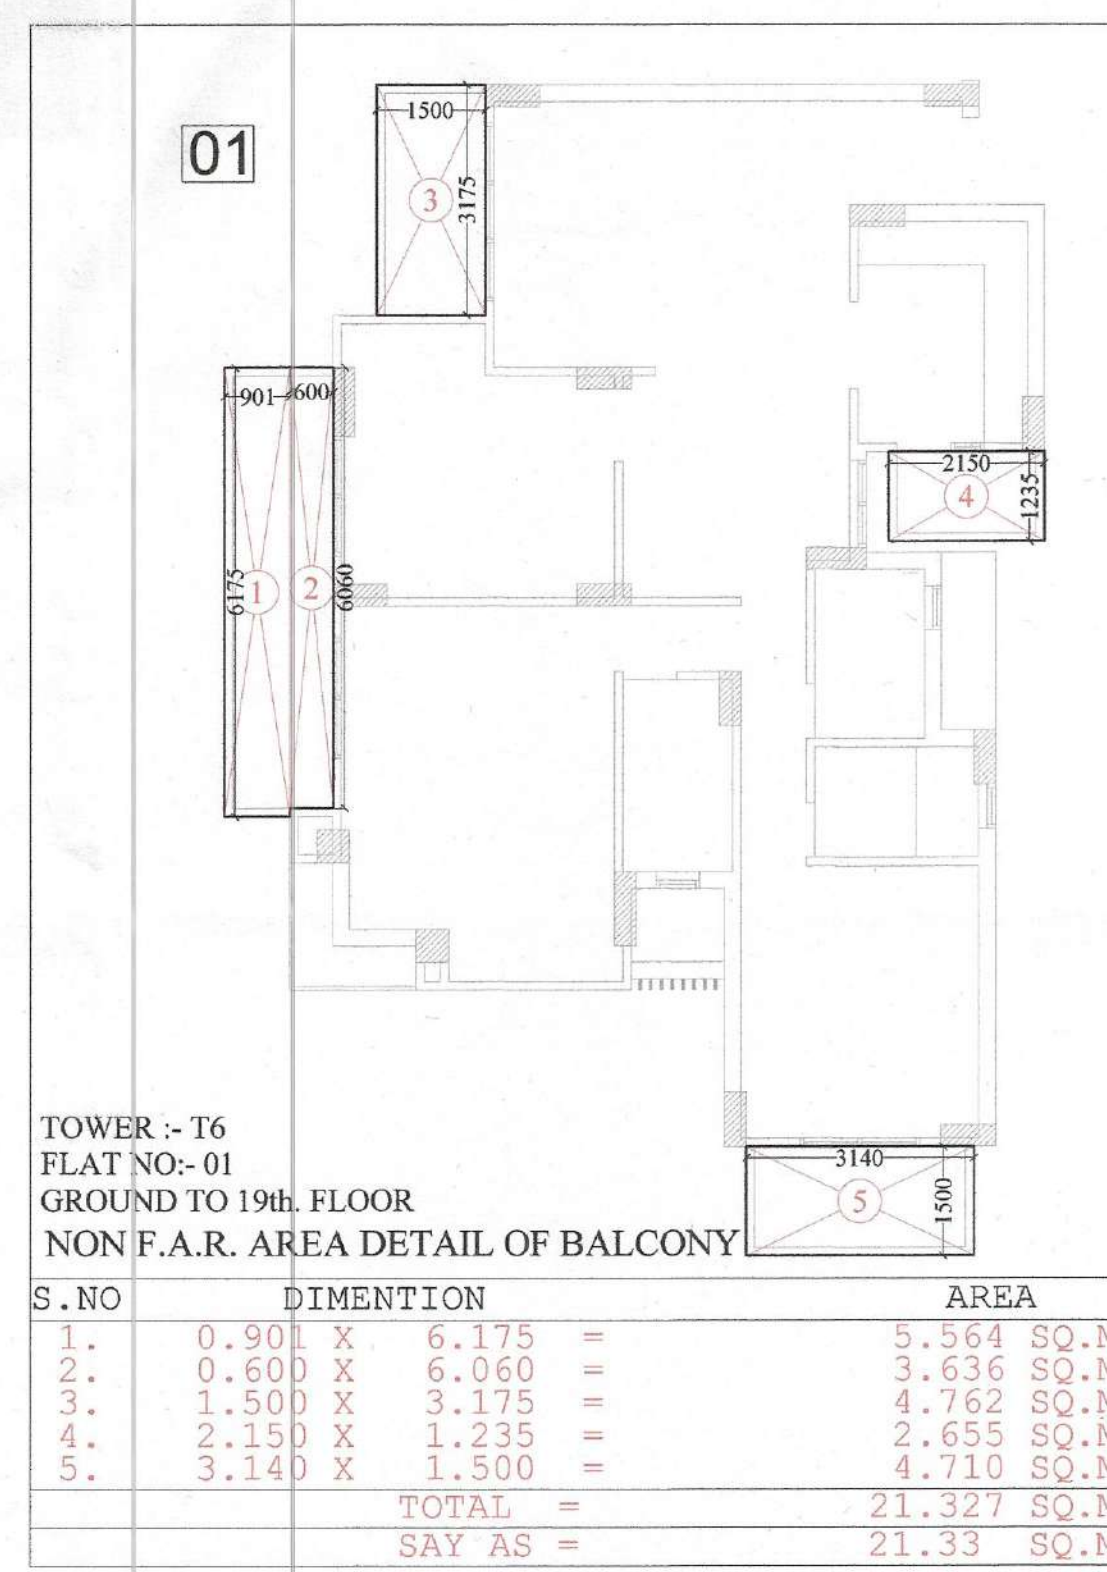


NON F.A.R. AREA DETAIL OF GROUND & 1st. FLOOR

FLAT No.	Flat area	No. Of Flat	TOTAL AREA
FLAT No.- 01	21.33	1 No.	21.33 Sq. M
FLAT No.- 02	21.19	1 No.	21.19 Sq. M
FLAT No.- 03	15.77	1 No.	15.77 Sq. M
FLAT No.- 04	17.50	1 No.	17.50 Sq. M
TOTAL AREA (Flats)		4 Nos.	75.79 Sq. M

NON F.A.R. AREA DETAIL OF 2nd. TO 19th. FLOOR

FLAT No.	Flat area	No. Of Flat	TOTAL AREA
FLAT No.- 01	21.33	1 No.	21.33 Sq. M
FLAT No.- 02	20.53	1 No.	20.53 Sq. M
FLAT No.- 03	21.33	1 No.	21.33 Sq. M
FLAT No.- 04	17.50	1 No.	17.50 Sq. M
TOTAL AREA (Flats)		4 Nos.	80.69 Sq. M

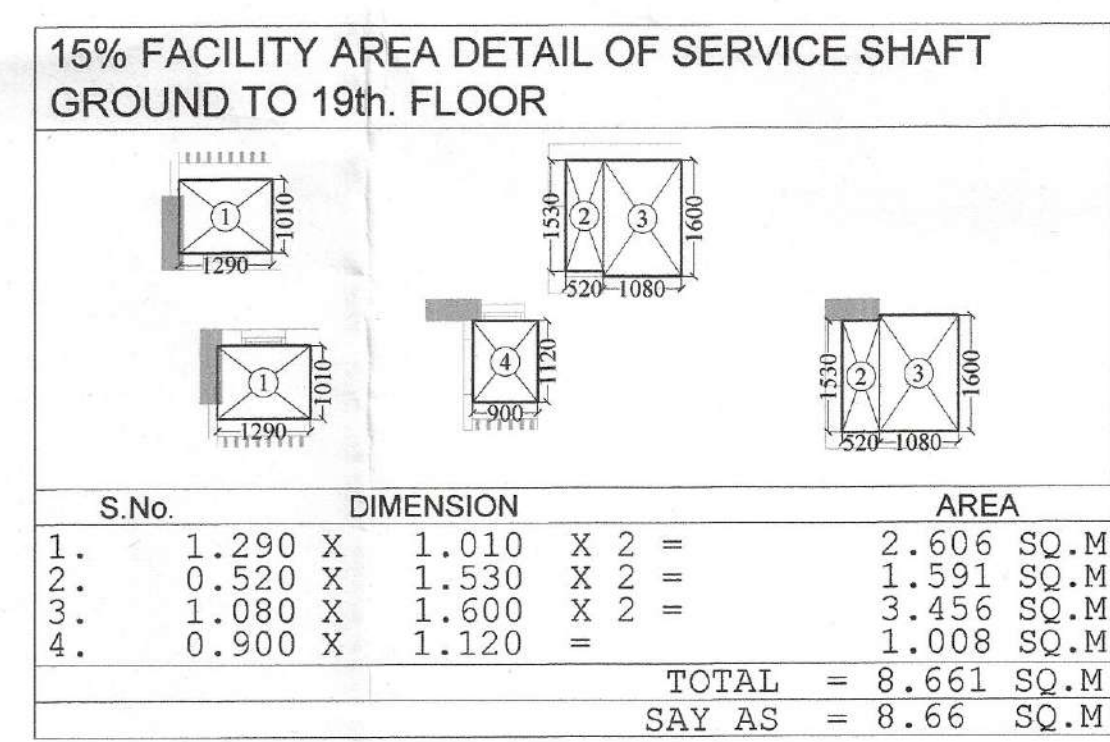

TOTAL 15% FACILITY AREA OF GROUND FLOOR
 = FIRE STAIR CASE + LIFT LOBBY + SERVICE SHAFTS
 CUPBOARD + BAY WINDOW + SERVICE SLAB
 =15.07 + 11.03 + 8.66 + 03.24 + 06.96 =44.96SQM.

TOTAL 15% FACILITY AREA OF 1st. TO 19th. FLOOR
 = FIRE STAIR CASE + LIFT LOBBY + SERVICE SHAFTS
 CUPBOARD + BAY WINDOW + LIFT SHAFT + SERVICE SLAB
 =15.07 + 11.03 + 8.66 + 03.24 + 06.96 + 09.17 = 54.13 SQM.