
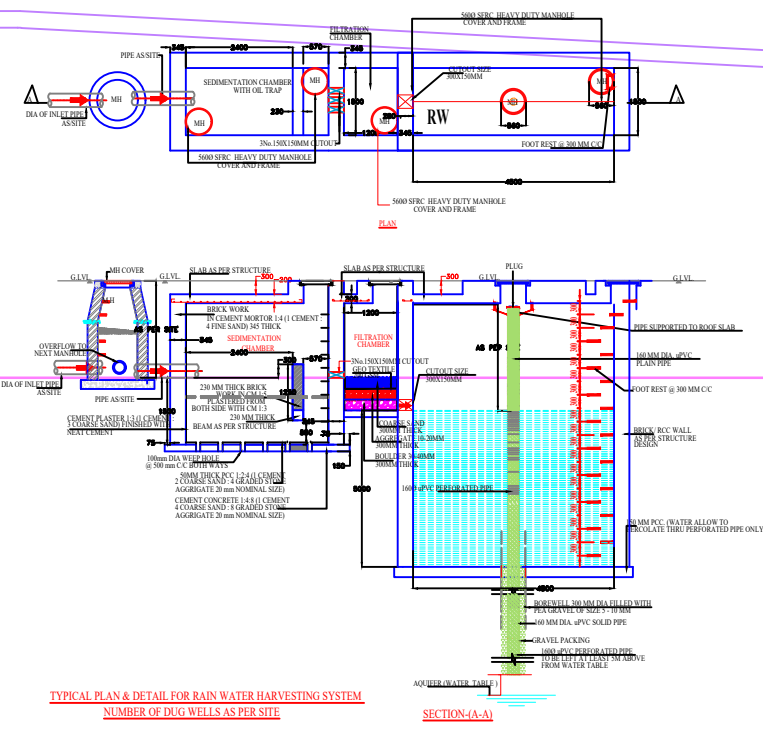


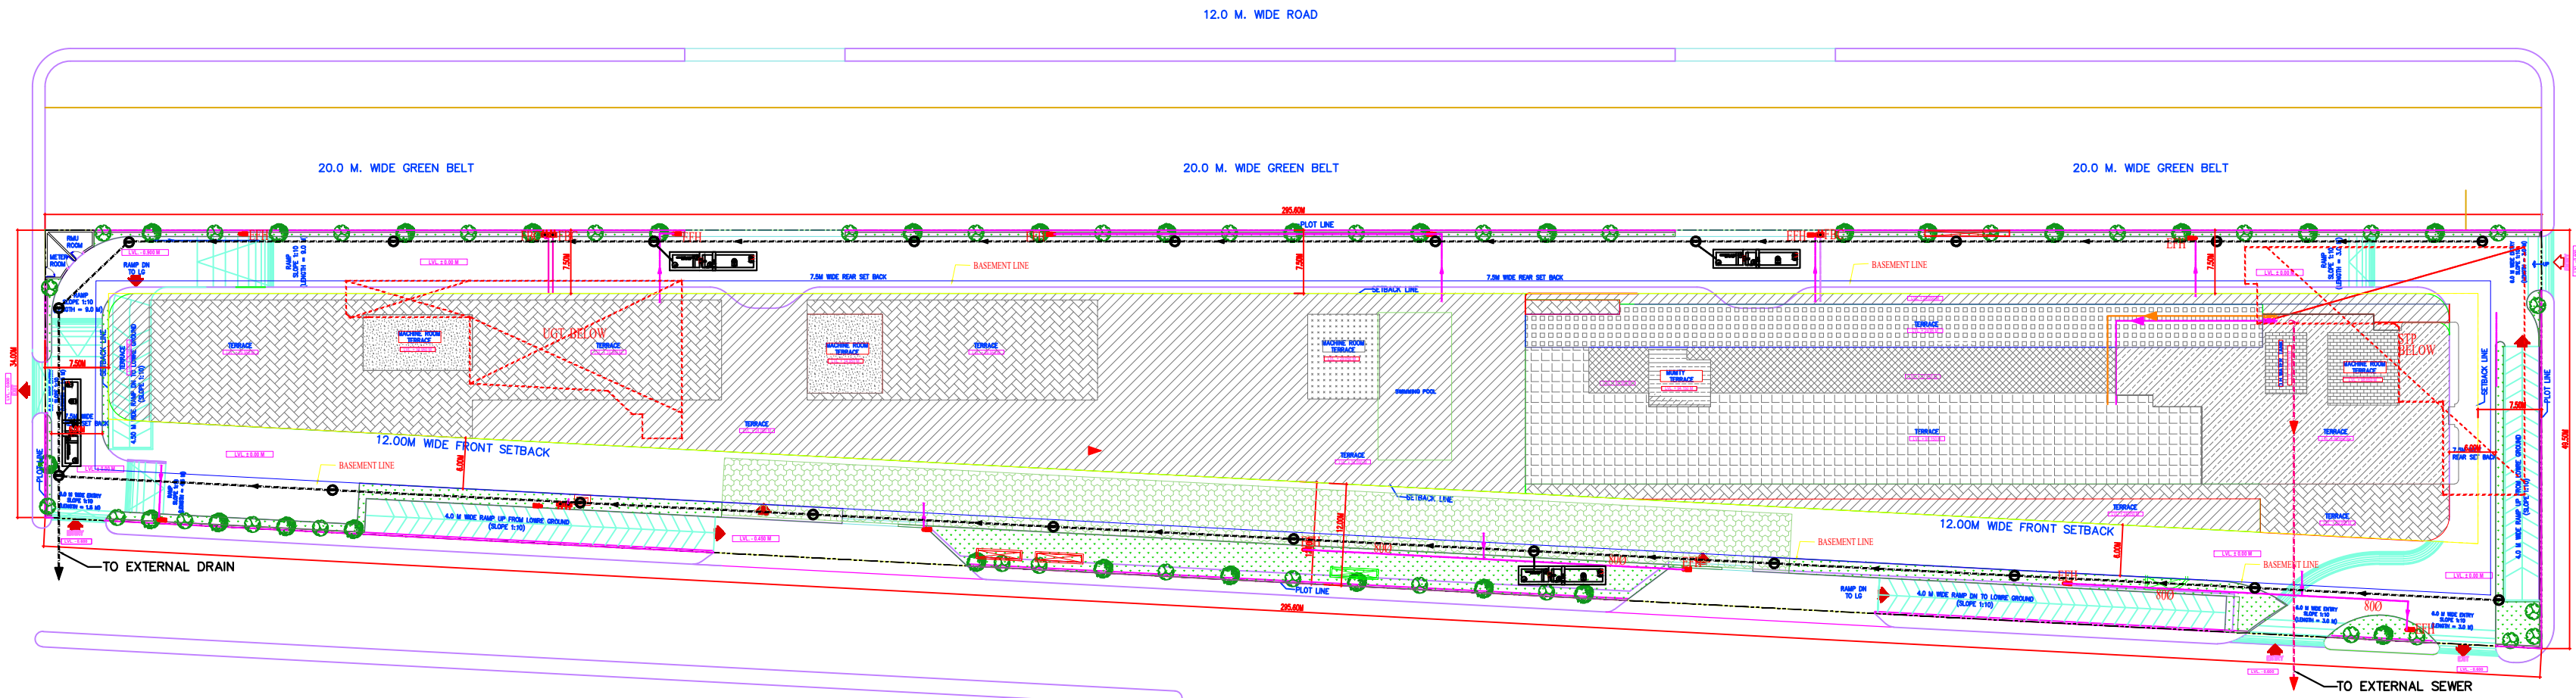

ARCHITECT'S SIGN

OWNER'S SIGN

PROJECT:-
PROPOSED BUILDING PLAN OF COMMERCIAL AT
PLOT NO. MPC-01 IN SECTOR 72 NOIDA.
FOR SKYLINE PROPCON PVT. LTD.

THE SIGNATURE OF THE PROPERTY OWNER
DR. ANIL KUMAR & ASSOCIATES PVT. LTD.
DATE: 10/01/2024
DESIGNED BY: YOUNUS
CHKD. BY: BIPIN

WASTE DISPOSAL PLAN

SCALE: 1:250 @A0

DATE:-

THE SIGNATURE OF THE ARCHITECT
GANESH K. SINGH
DATE: 10/01/2024
DESIGNED BY: YOUNUS
CHKD. BY: BIPIN

WASTE DISPOSAL PLAN

SCALE: 1:250 @A0

DATE:-