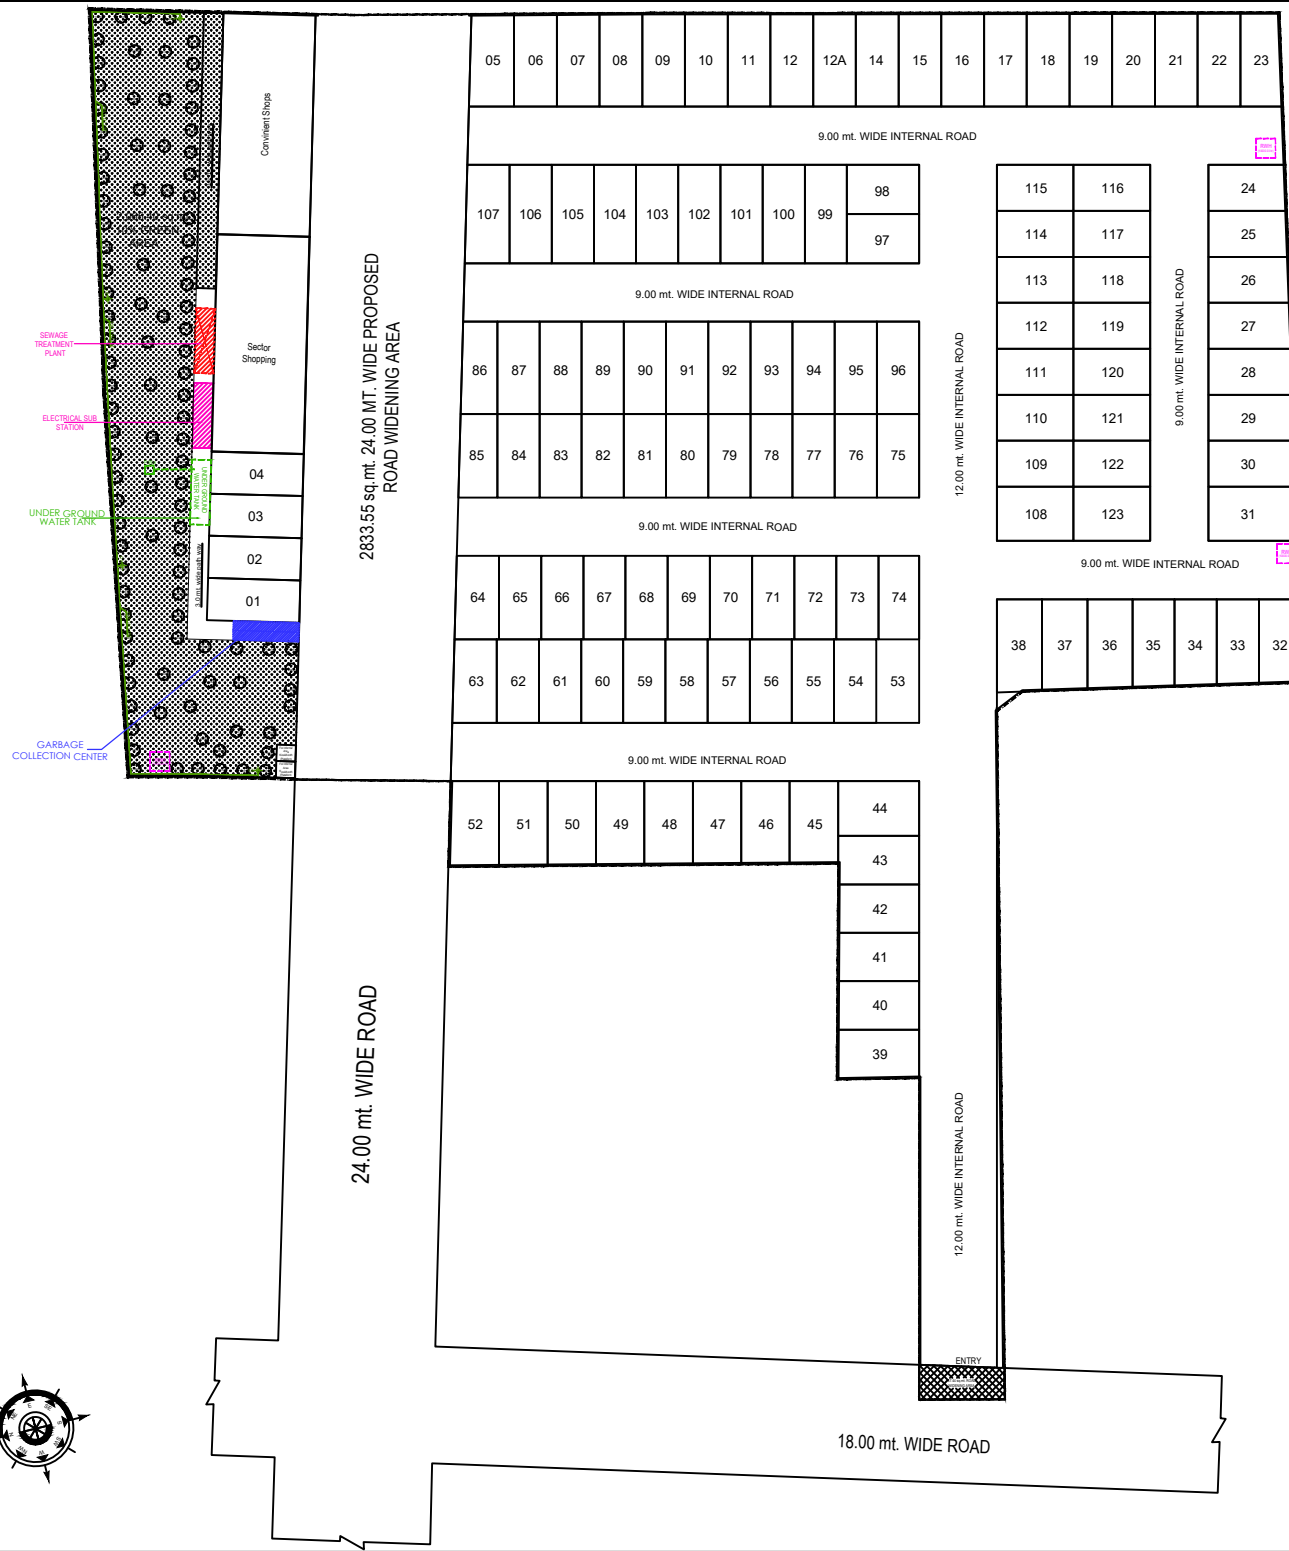


PROJECT: SUBMISSION DRAWING FOR THE PROPOSED RESIDENTIAL LAYOUT PLAN (AFFORDABLE HOUSING UNDER POLICY 2021 (AHP 2021) AT KHASRA NO. - 1082m , 1090 & 1089m AT MORTA GHAZIABAD (U.P.)		
DEVELOPER :- M/s - SHARDA GARMENTS PVT. LTD. & M/s - ASHRAY INFO SOLUTIONS PVT. LTD.		
DRAWING TITLE : DEVELOPMENT WORK PLAN		
DEVELOPER'S SIGN.		ARCHITECT'S SIGN.
 Design Studio ANUJ AGARWAL ARCHITECTS OFFICE:- A-244 KAUSHAMBI GHAZIABAD (U.P.) Ph:-0120 - 4165716 , 4563716 , 6454182 e-mail : arch.anujagarwal@gmail.com		
SCALE	DEALT BY	DATE
DESIGN BY	CHECKED BY	DRG. NO.