
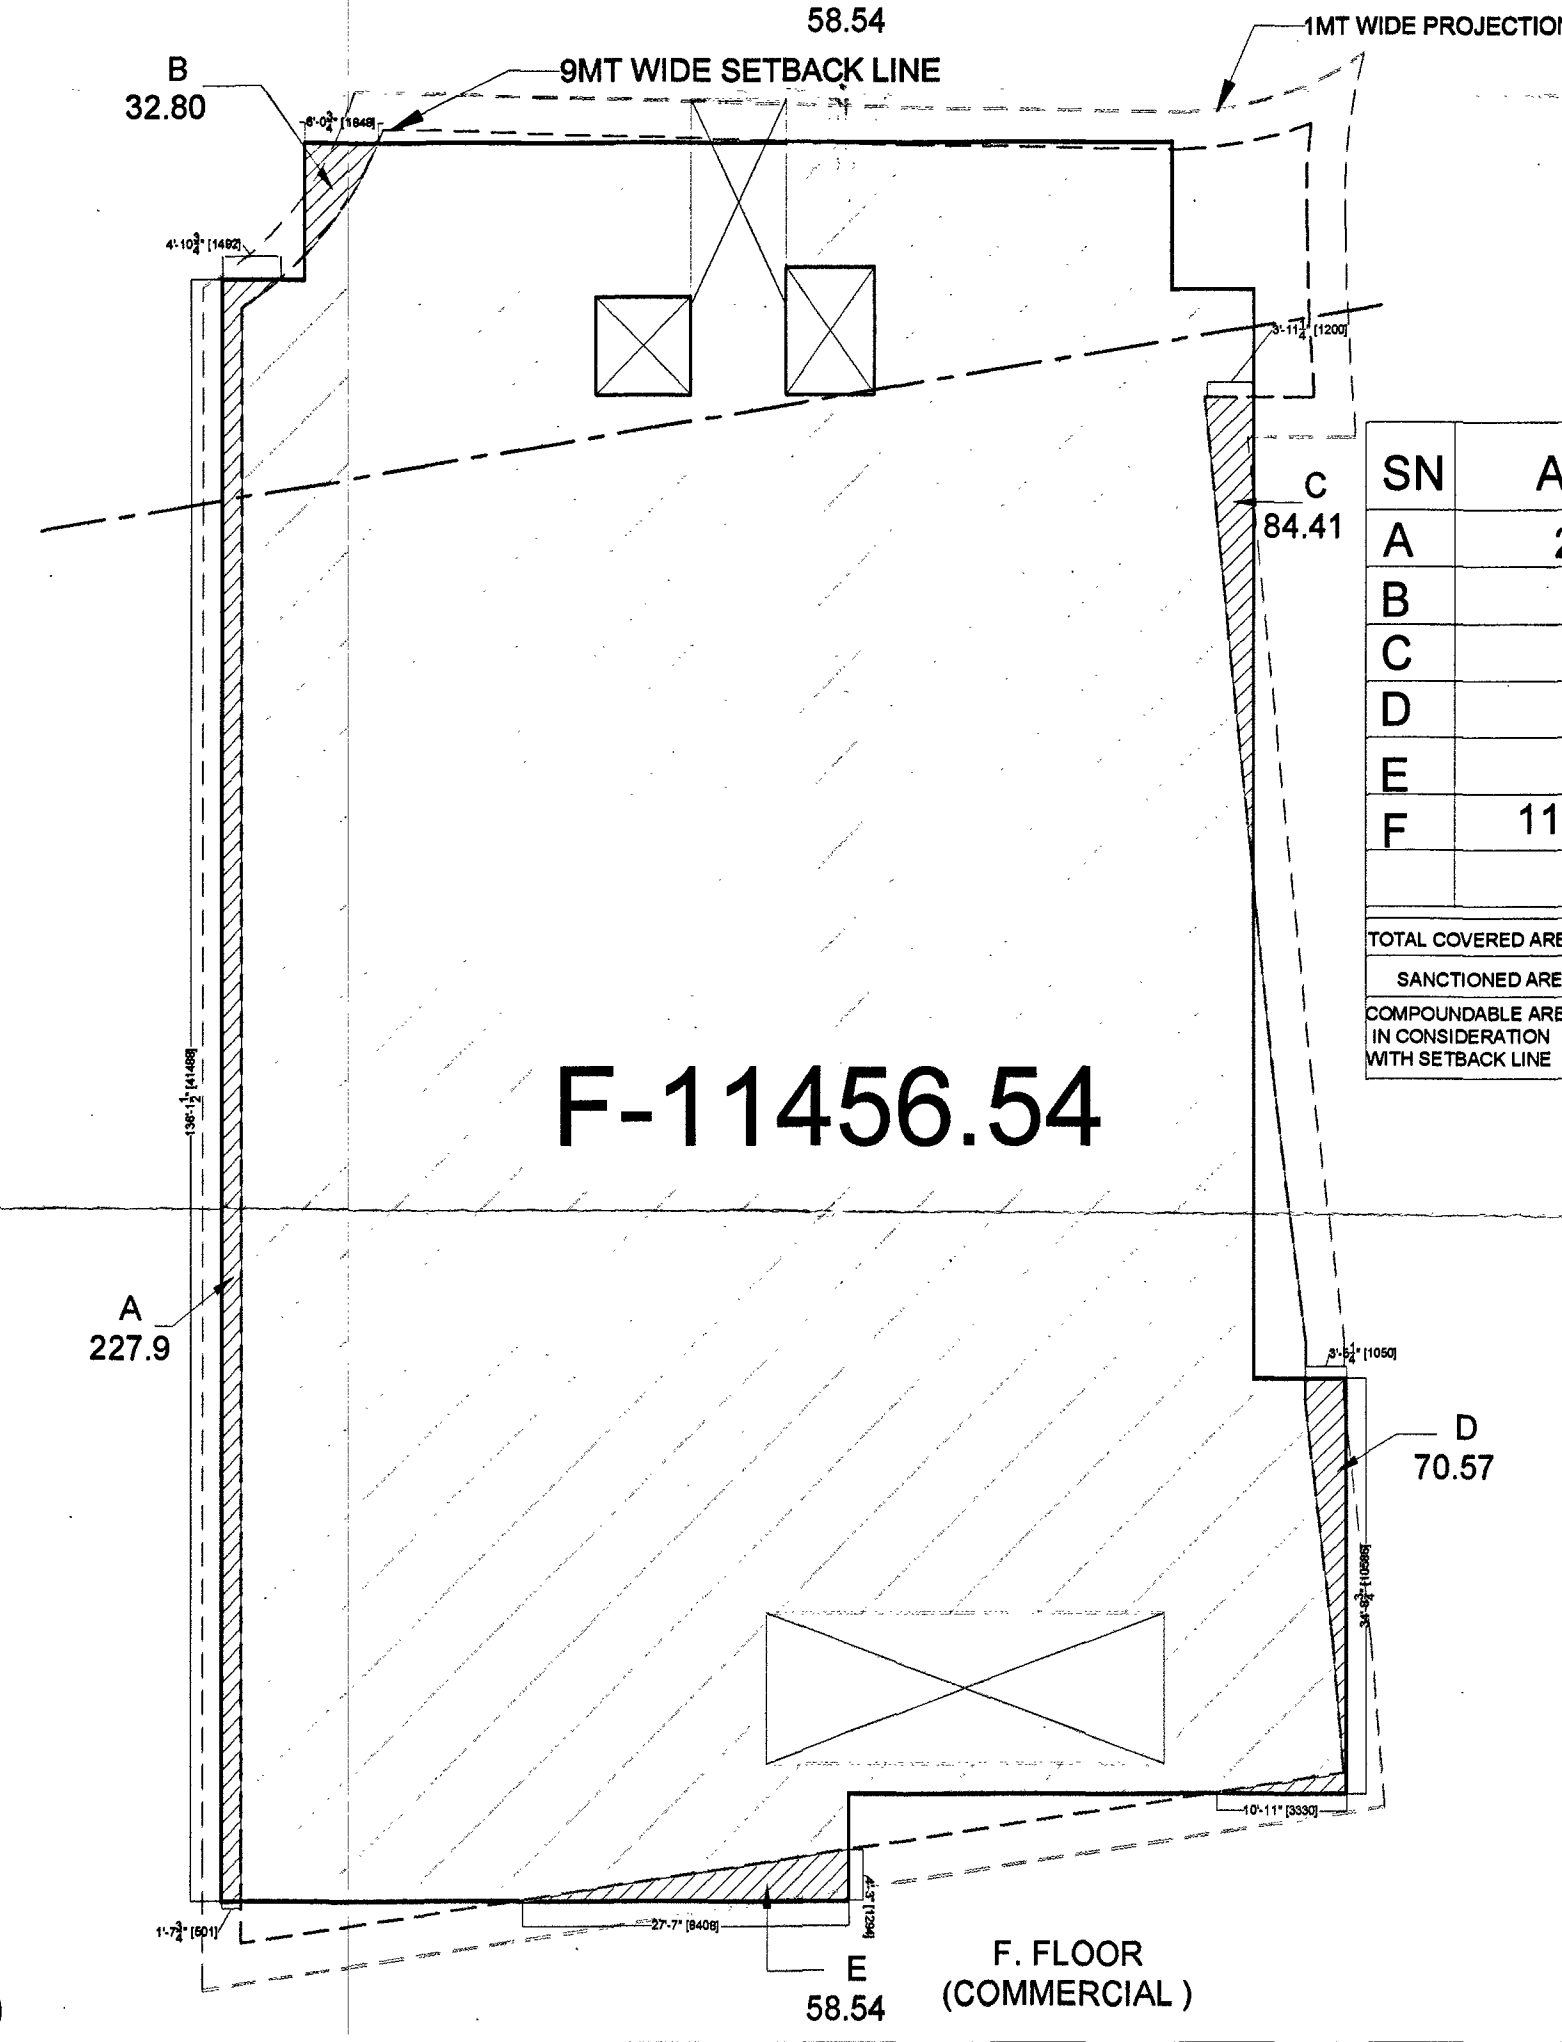
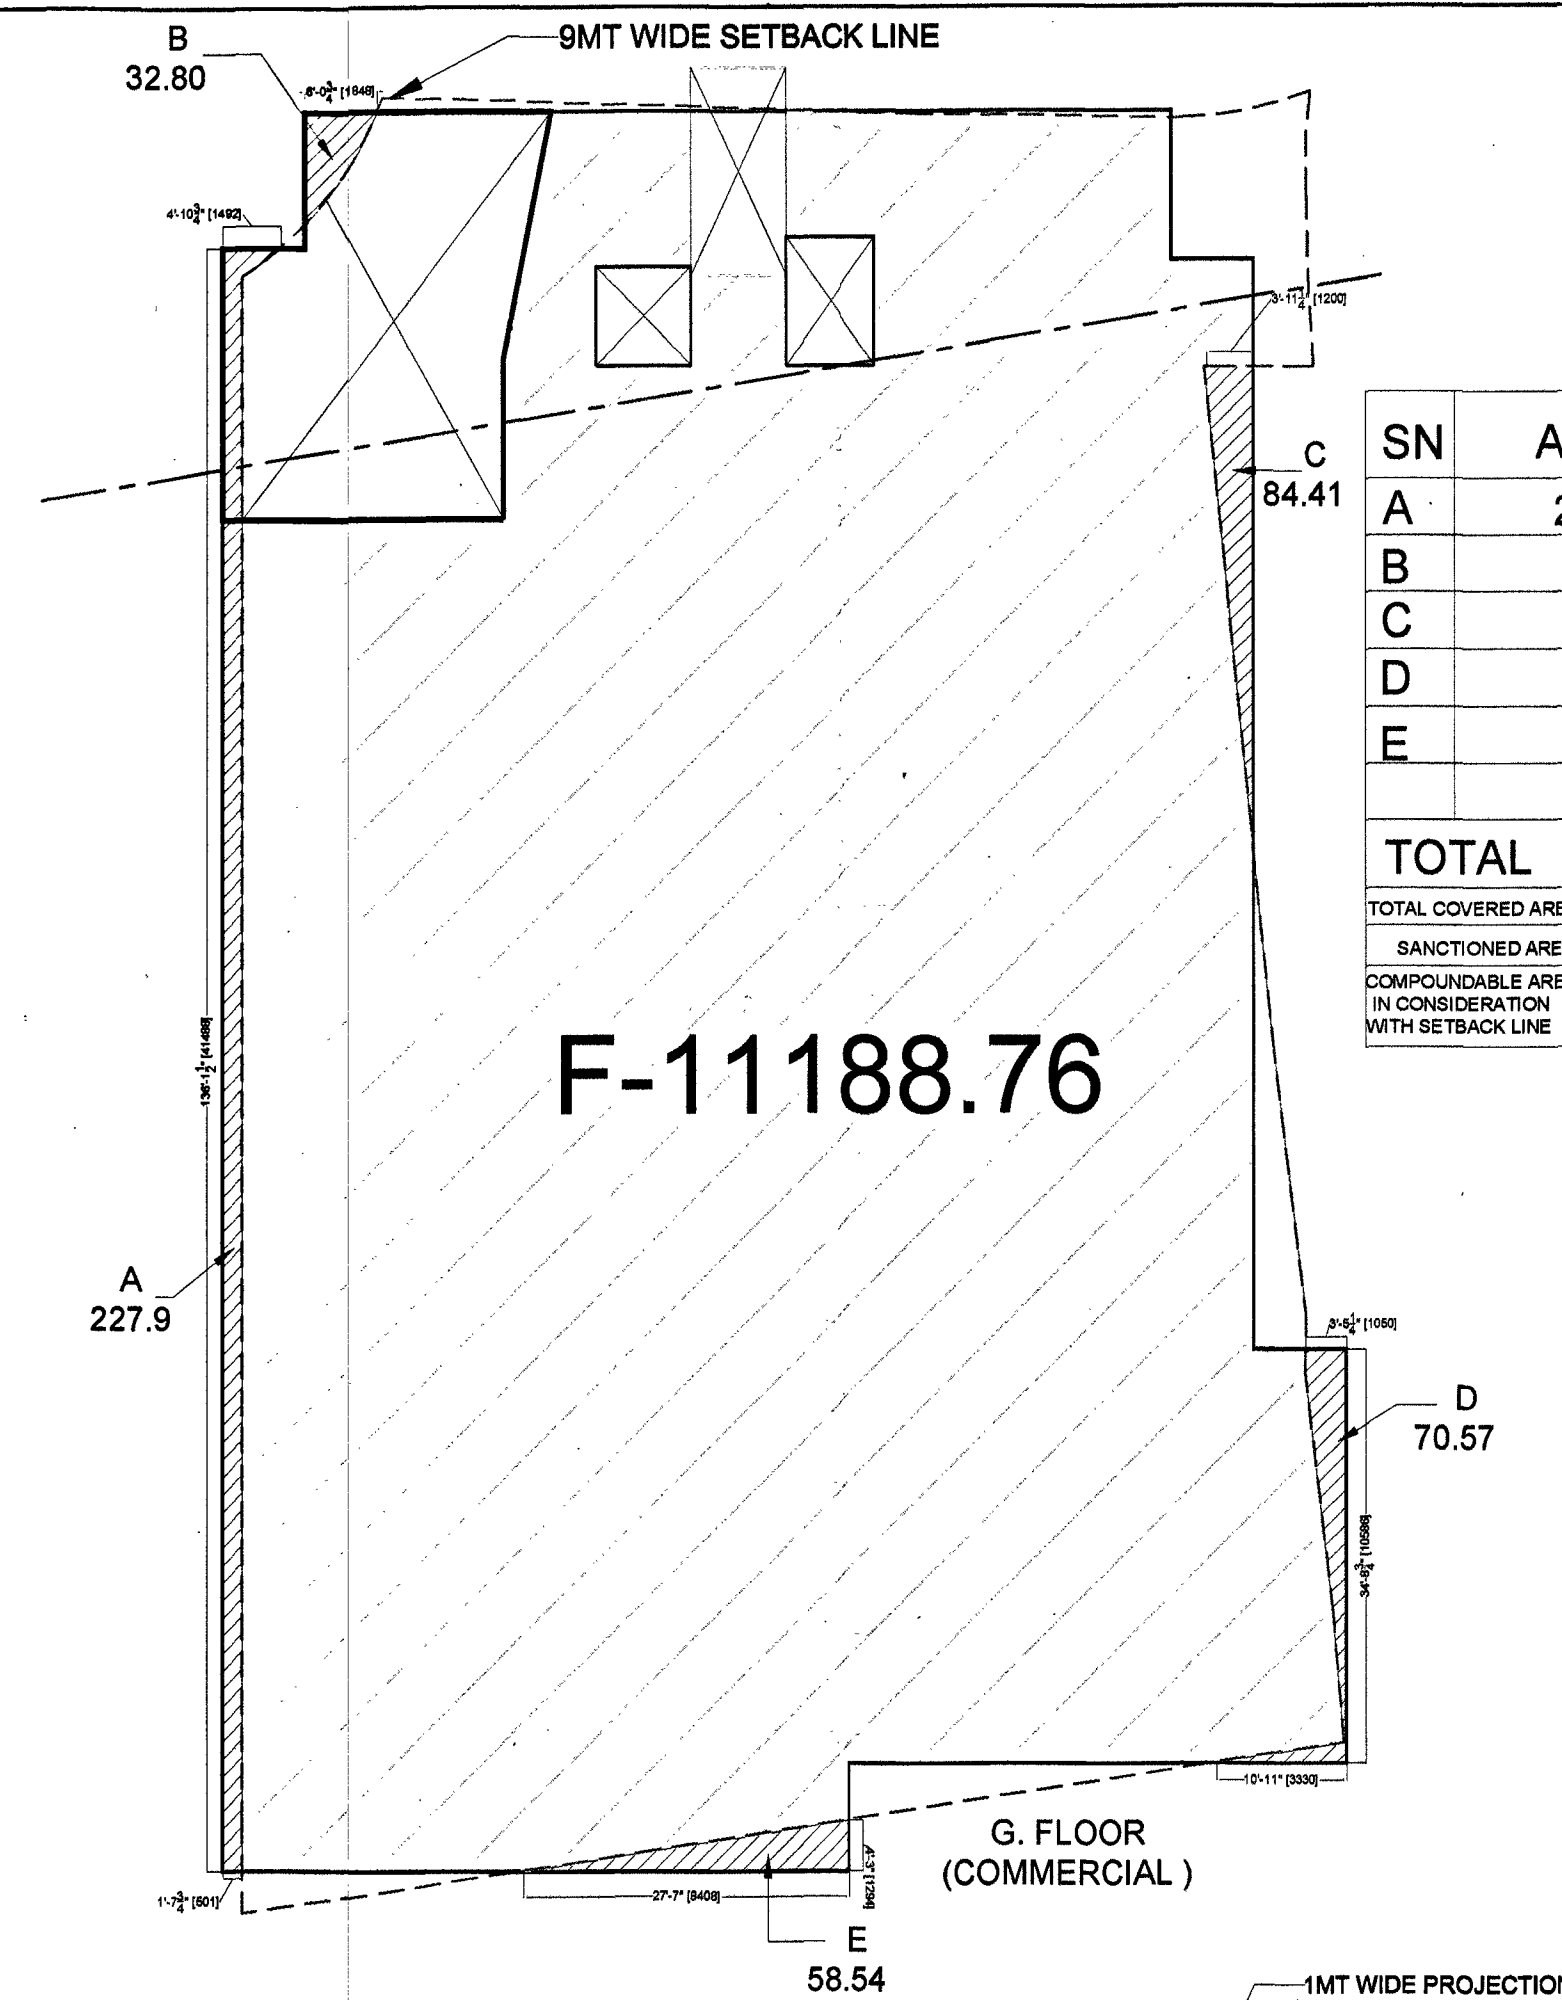
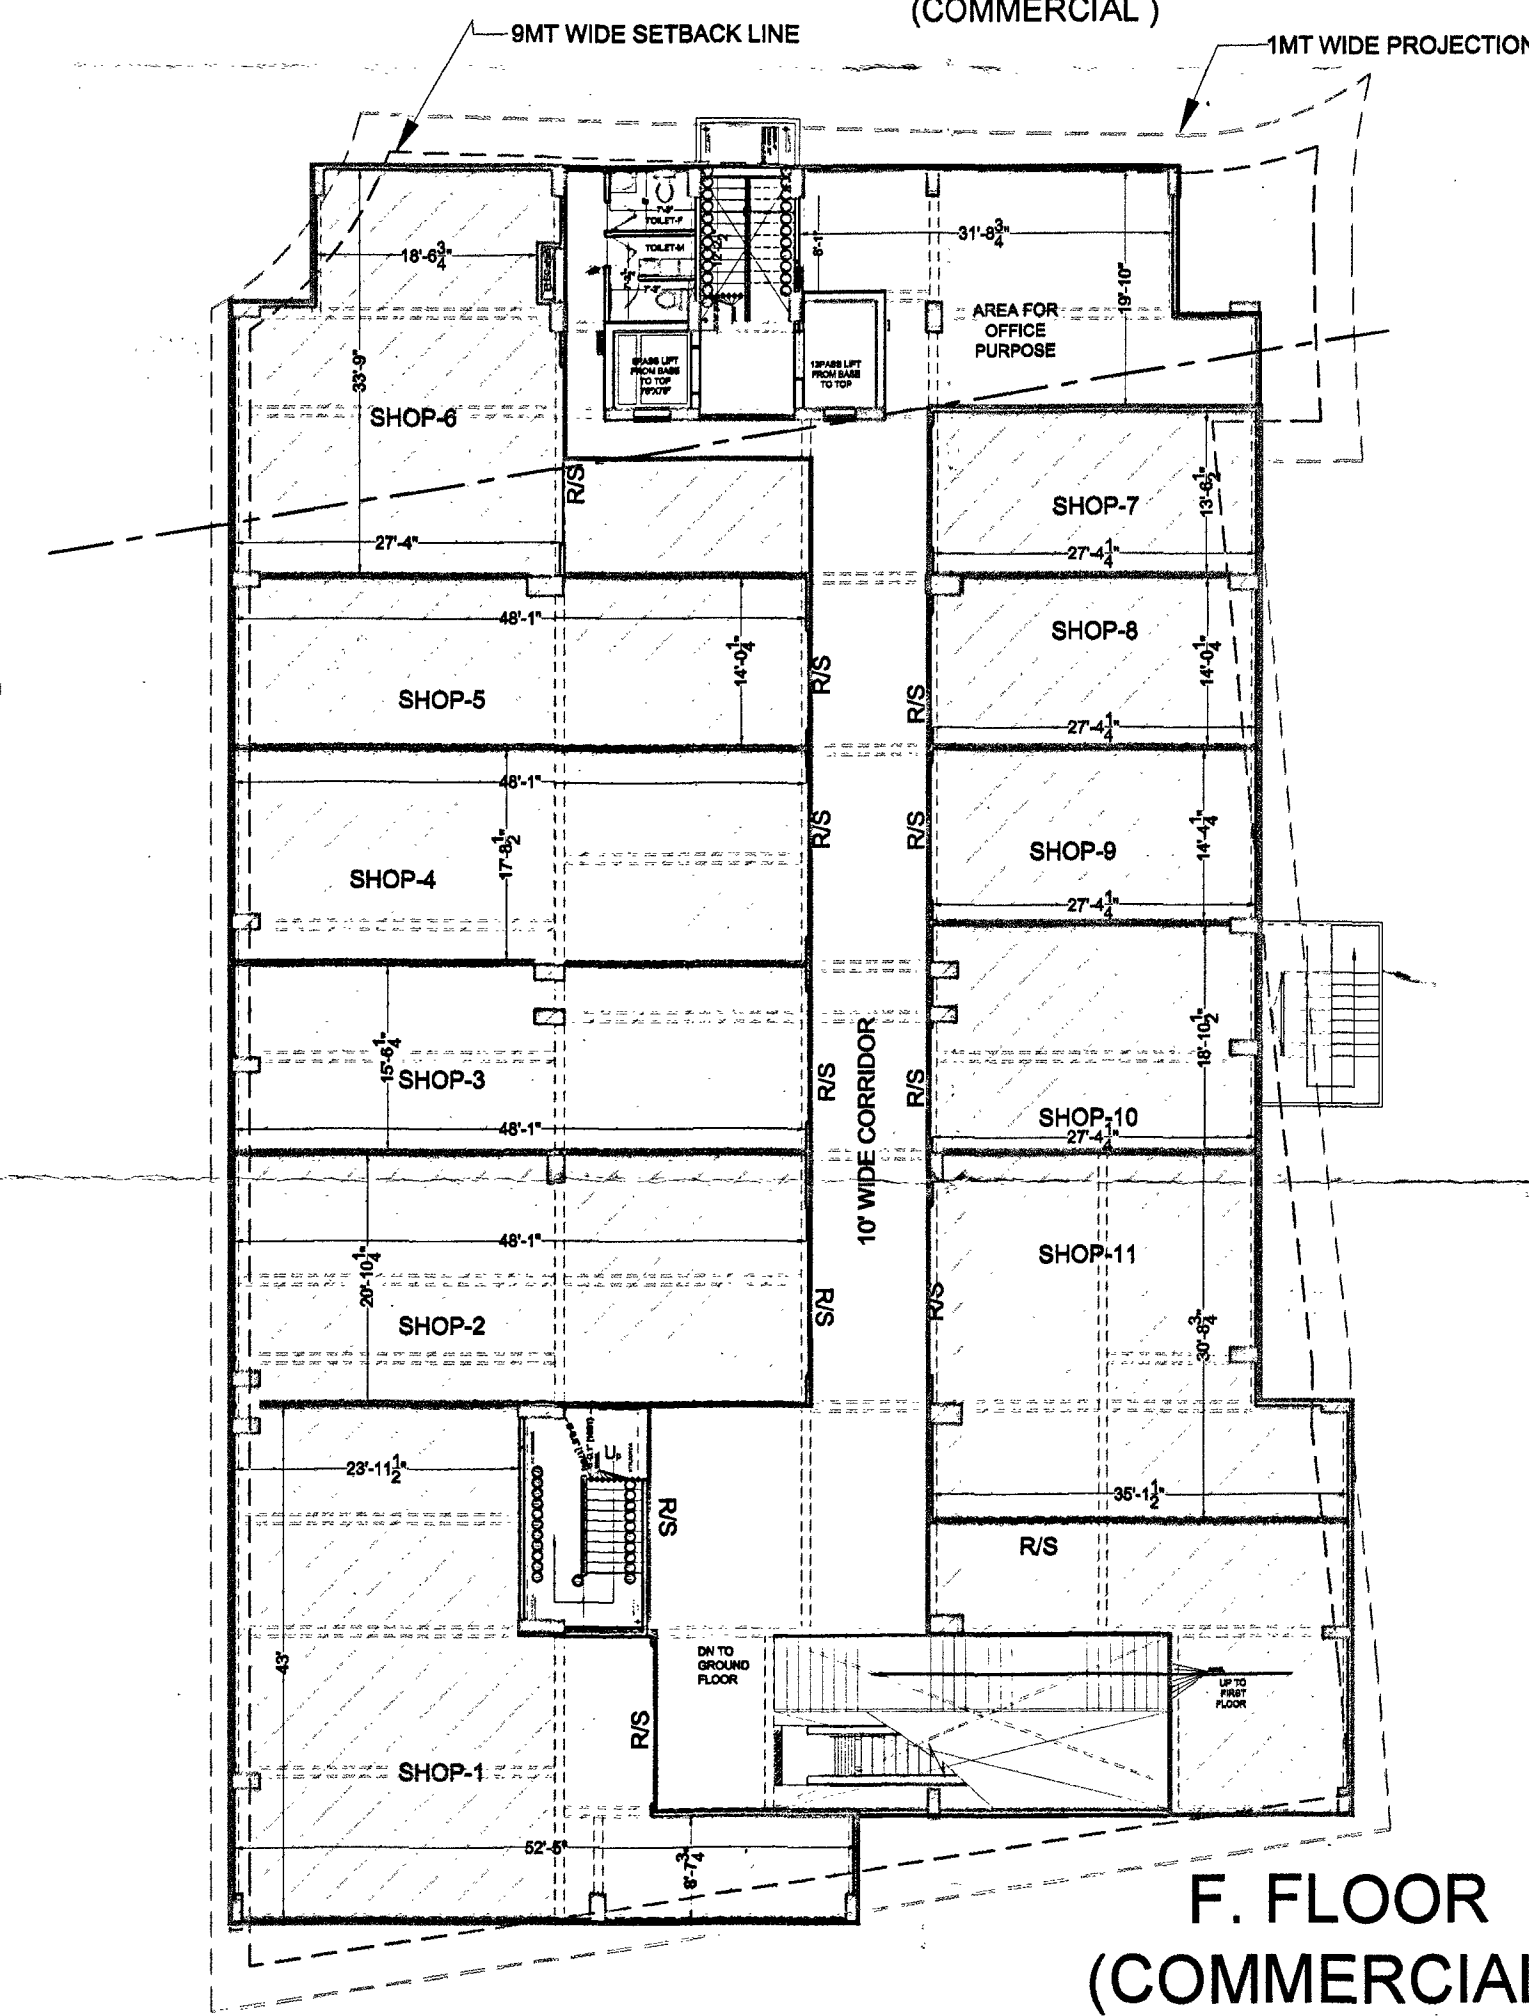
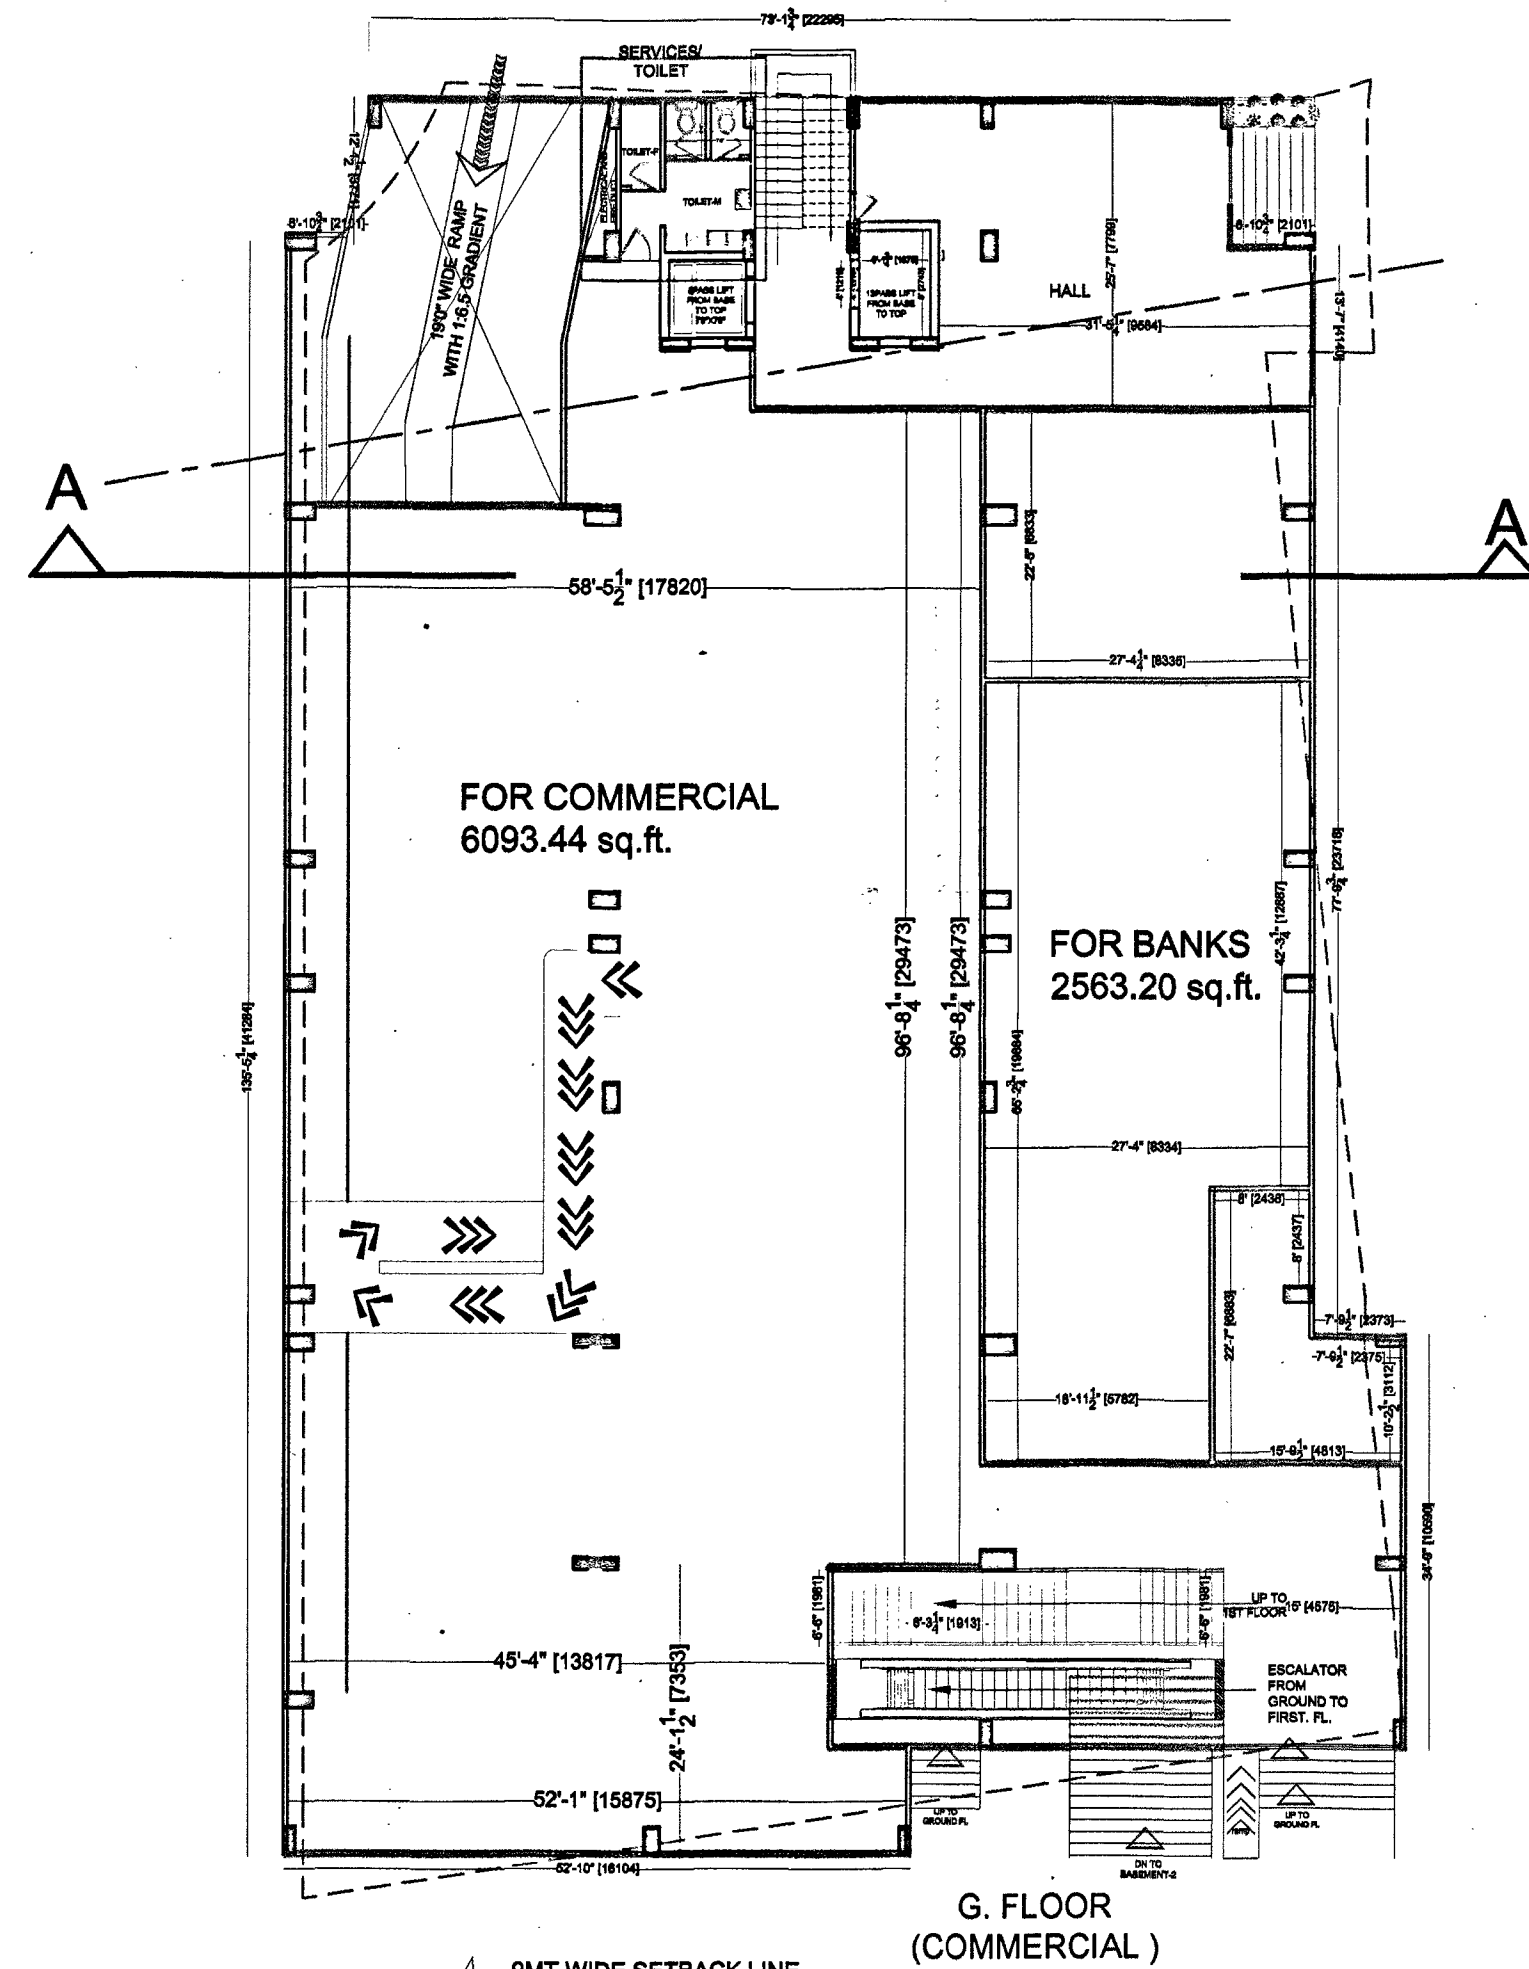


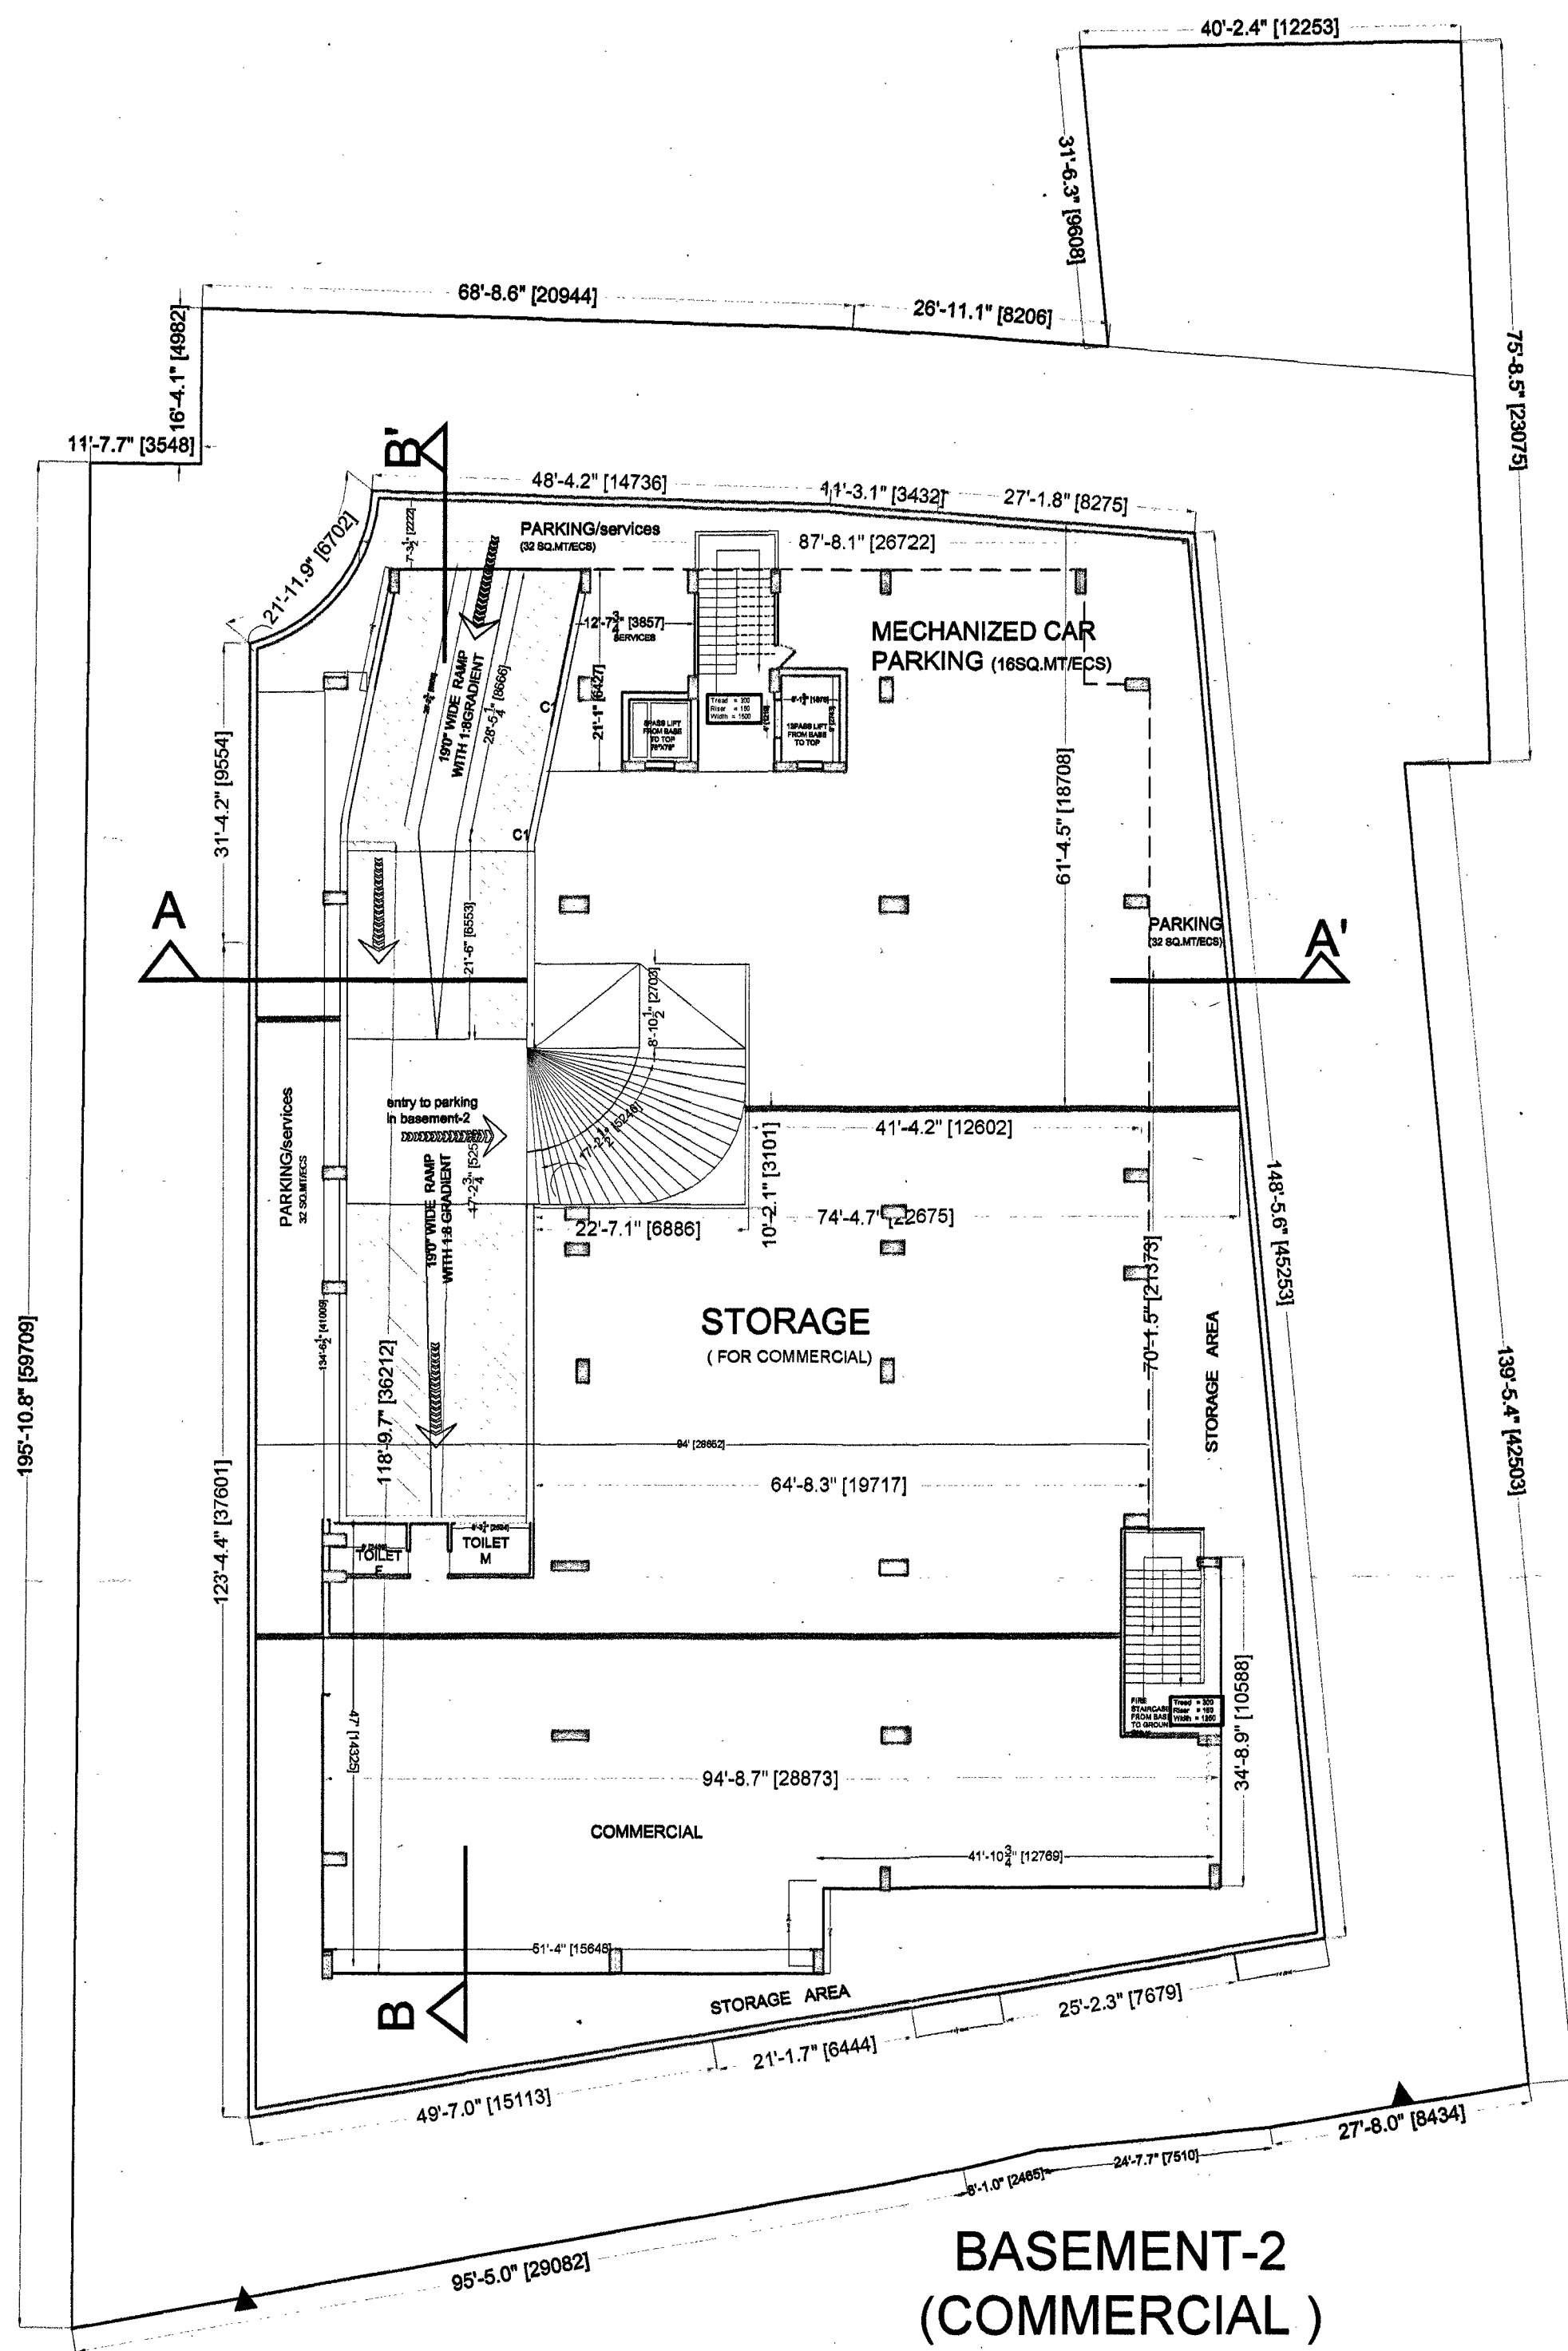

SN	AREA
A	227.9
B	32.80
C	84.41
D	70.57
E	58.54
TOTAL 474.22	
TOTAL COVERED AREA = 11882.98	
SANCTIONED AREA = 12474.06	
COMPOUNDABLE AREA IN CONSIDERATION WITH SETBACK LINE 474.22	


SN	AREA
A	227.9
B	32.80
C	84.41
D	70.57
E	58.54
F	11456.54
TOTAL COVERED AREA = 11930.78	
SANCTIONED AREA = 12474.06	
COMPOUNDABLE AREA IN CONSIDERATION WITH SETBACK LINE 474.22	

APPROVAL OF G.D.A.:

PROPOSED RESIDENTIAL APARTMENT AND COMMERCIAL AT MOHADDIPUR GORAKHPUR
BANKE BIHARI DEVELOPERS PVT LTD
ARAZI NUMBER- 372/1,372/2,373/1,374/2, 375/1,375/2,375/3,
DIRECTOR/OWNER -

प्रस्तुत मानचित्र शासनादेश संख्या-129/1/8-3-14-221 विविध/13 टीओसी0 दिनांक 22 अप्रैल, 2014 शहरी नगर नियोजन अधिनियम-3 द्वारा दिये गये निर्देश के क्रम में 500 रुजतम व्यापार में घोषित शिरोन अनुषा याचिका संख्या-7065/2014 में पारित होने वाले आदेश के अधीन स्वीकृत/निर्गत किया जा रहा है।

PROJECT TITLE:

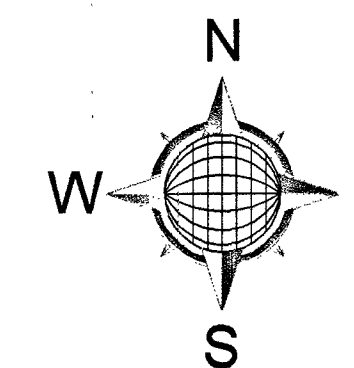

DOOR WINDOW SCEDULE :

DOOR (D1)	SIZE	SILL	LINTEL
DOOR (D1)	3'6"X7'0"	0'0"	7'0"
DOOR (D2)	3'0"X7'0"	0'0"	7'0"
DOOR (D3)	2'6"X7'0"	0'0"	7'0"
WINDOW (W1)	4'6"X5'0"	2'6"	7'0"
WINDOW (W2)	3'6"X4'0"	3'6"	7'0"
VENTILATOR (V)	3'0"X1'6"	7'0"	8'6"

sheet number

sheet number 02

DWN BY: s.k.s. CKD BY: ashish

OWNER SIGN.

ACORE ARCHITECTURAL PVT. LTD
ARCHITECT:ASHISH SRIVASTAVA (B ARCH)
BRANCH OFFICE : 935 D MATRI ANCHAL NEAR GORAKHNATH RAILWAY CROSSING GORAKHPUR
ASHISH SRIVASTAVA (B ARCH)
C.O.A. Reg. No. CH/97/21613
TEL: OFF:3294813,RESI:2255290, MOBILE:9415321836

FOUNDATION DETAIL

DETAIL FOR RAIN WATER HARVESTING