
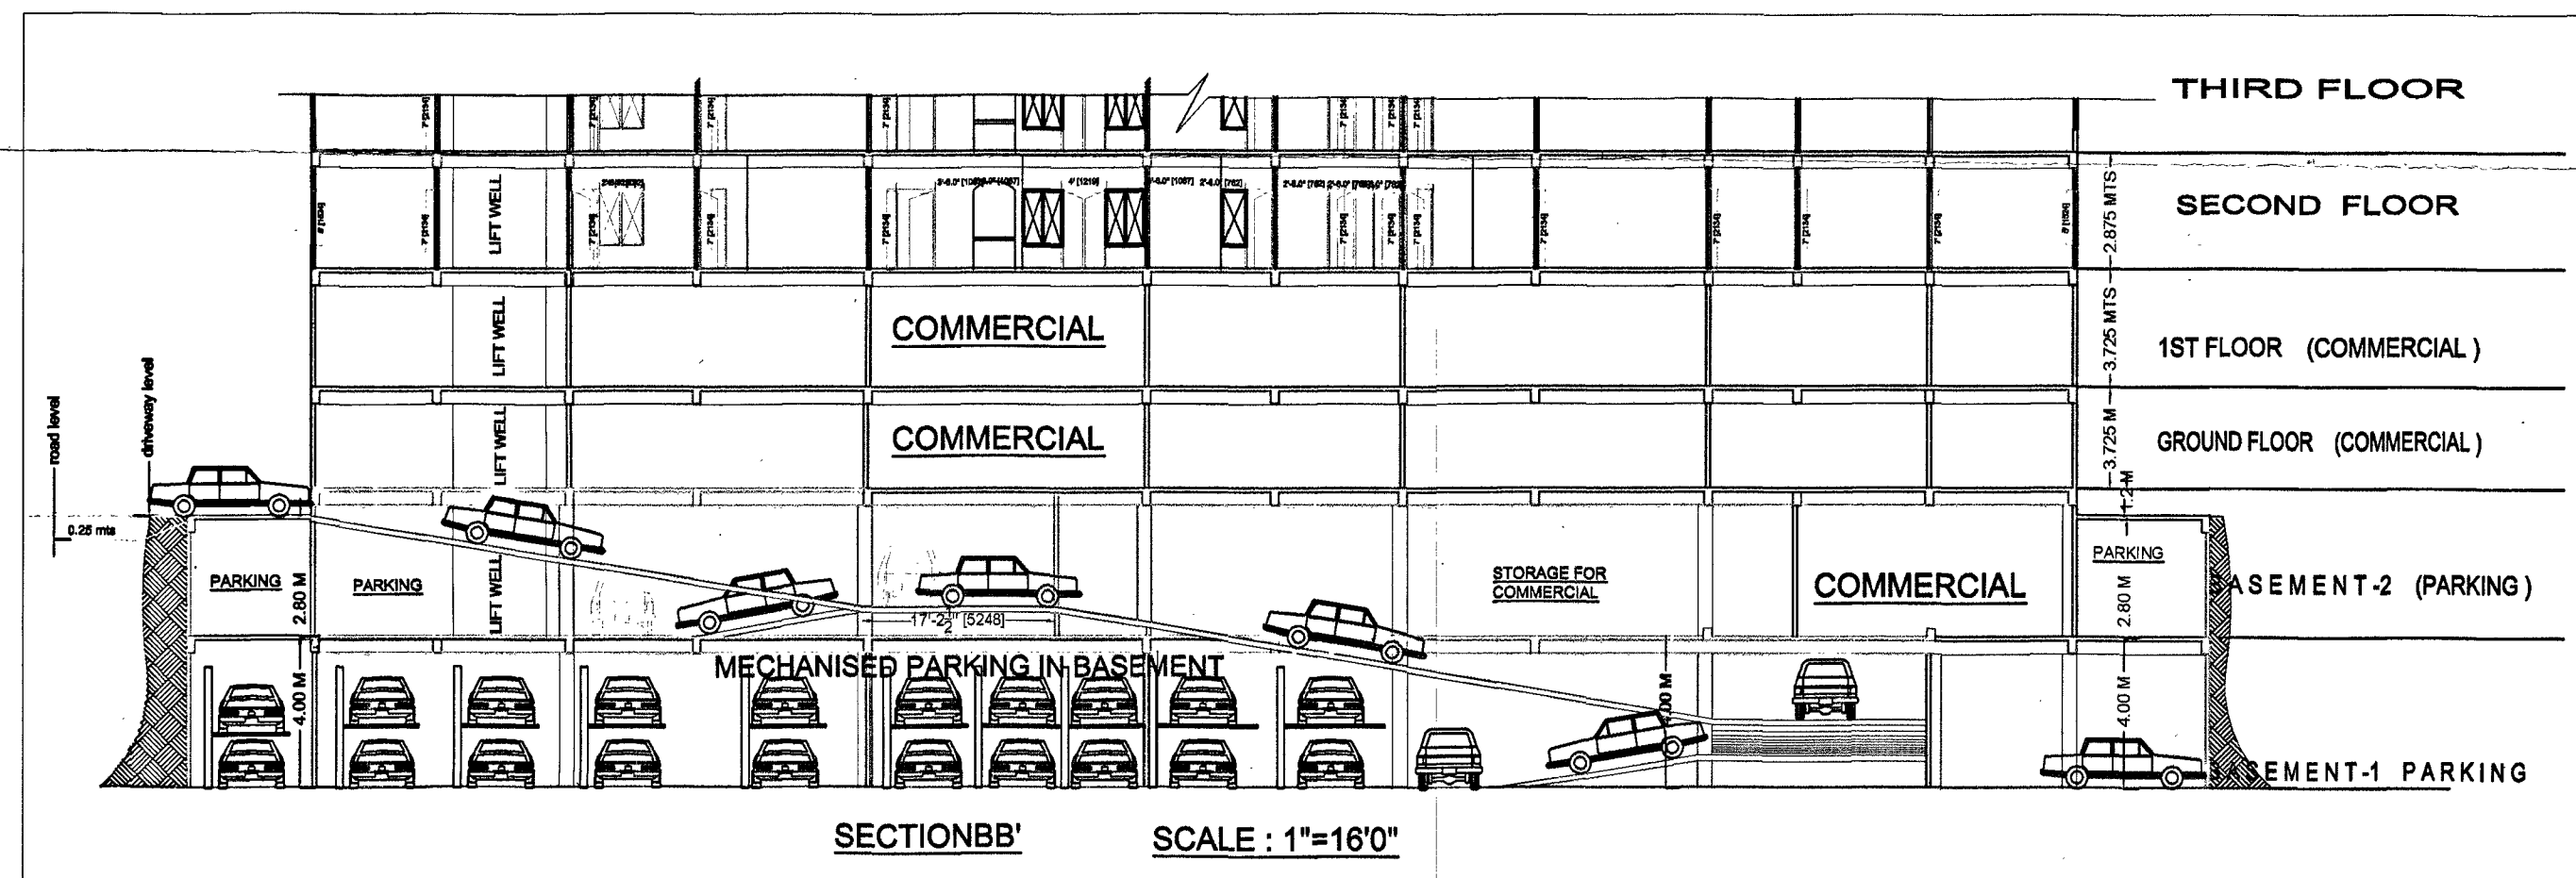
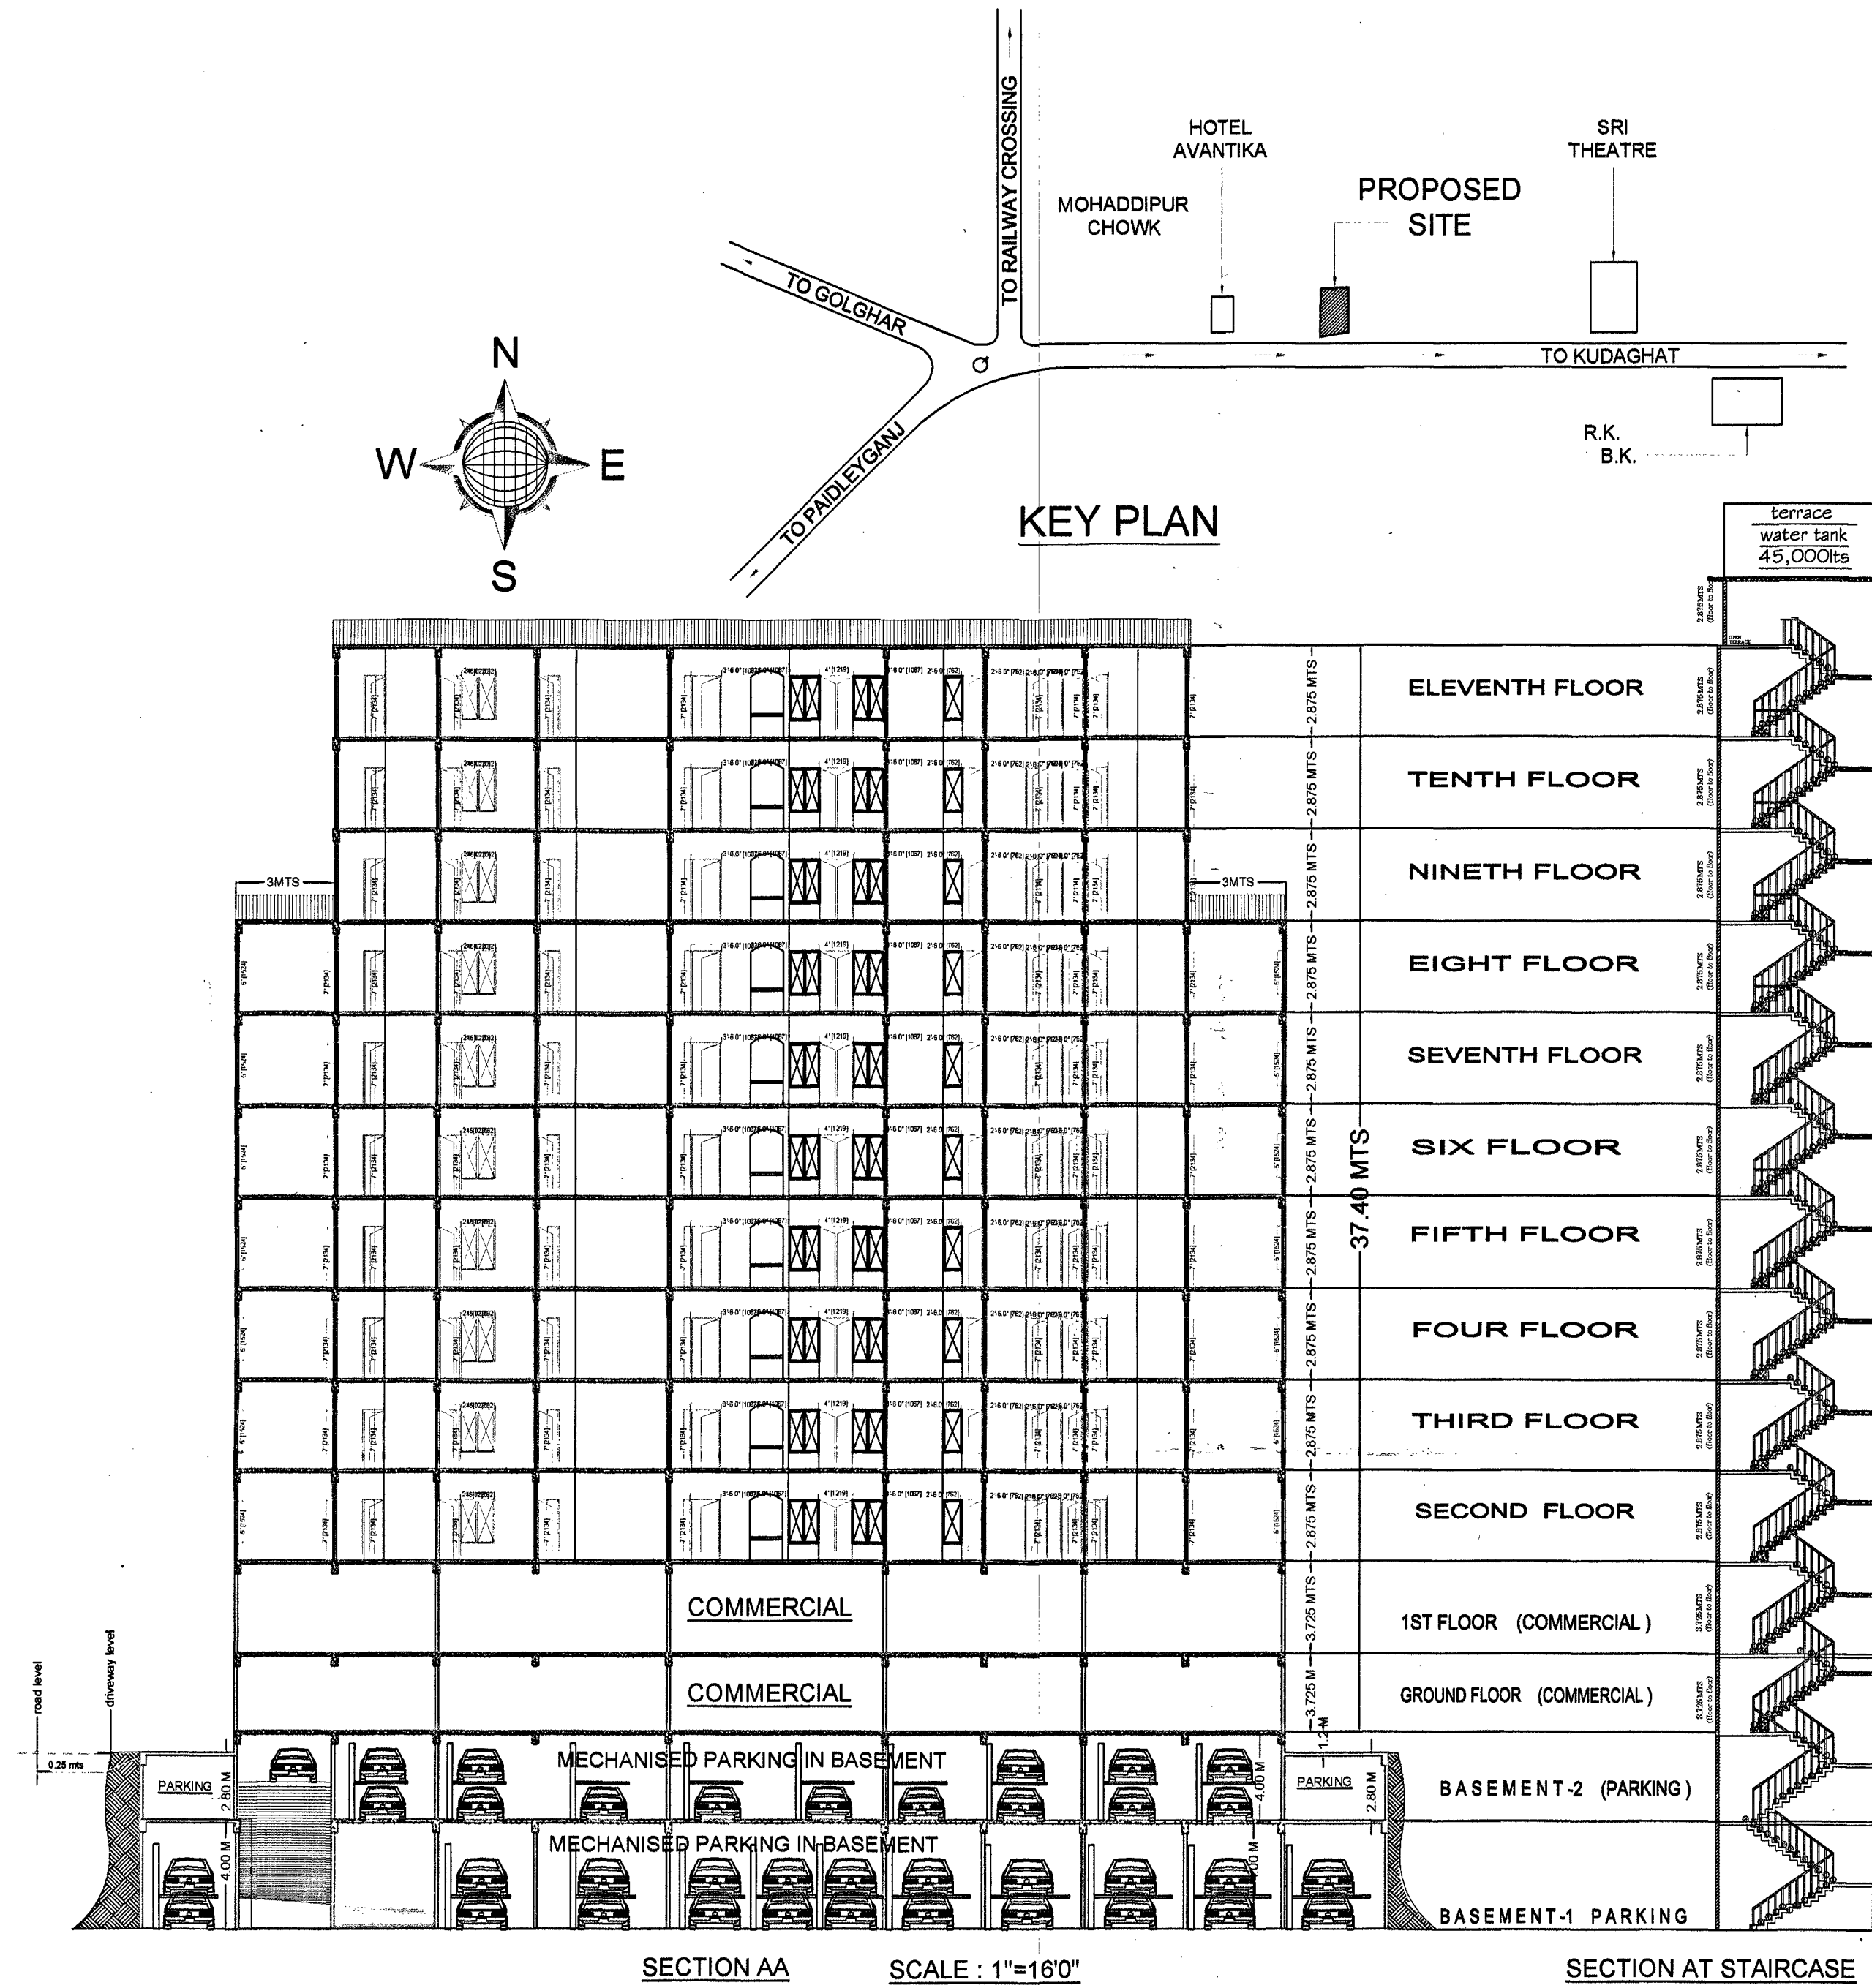
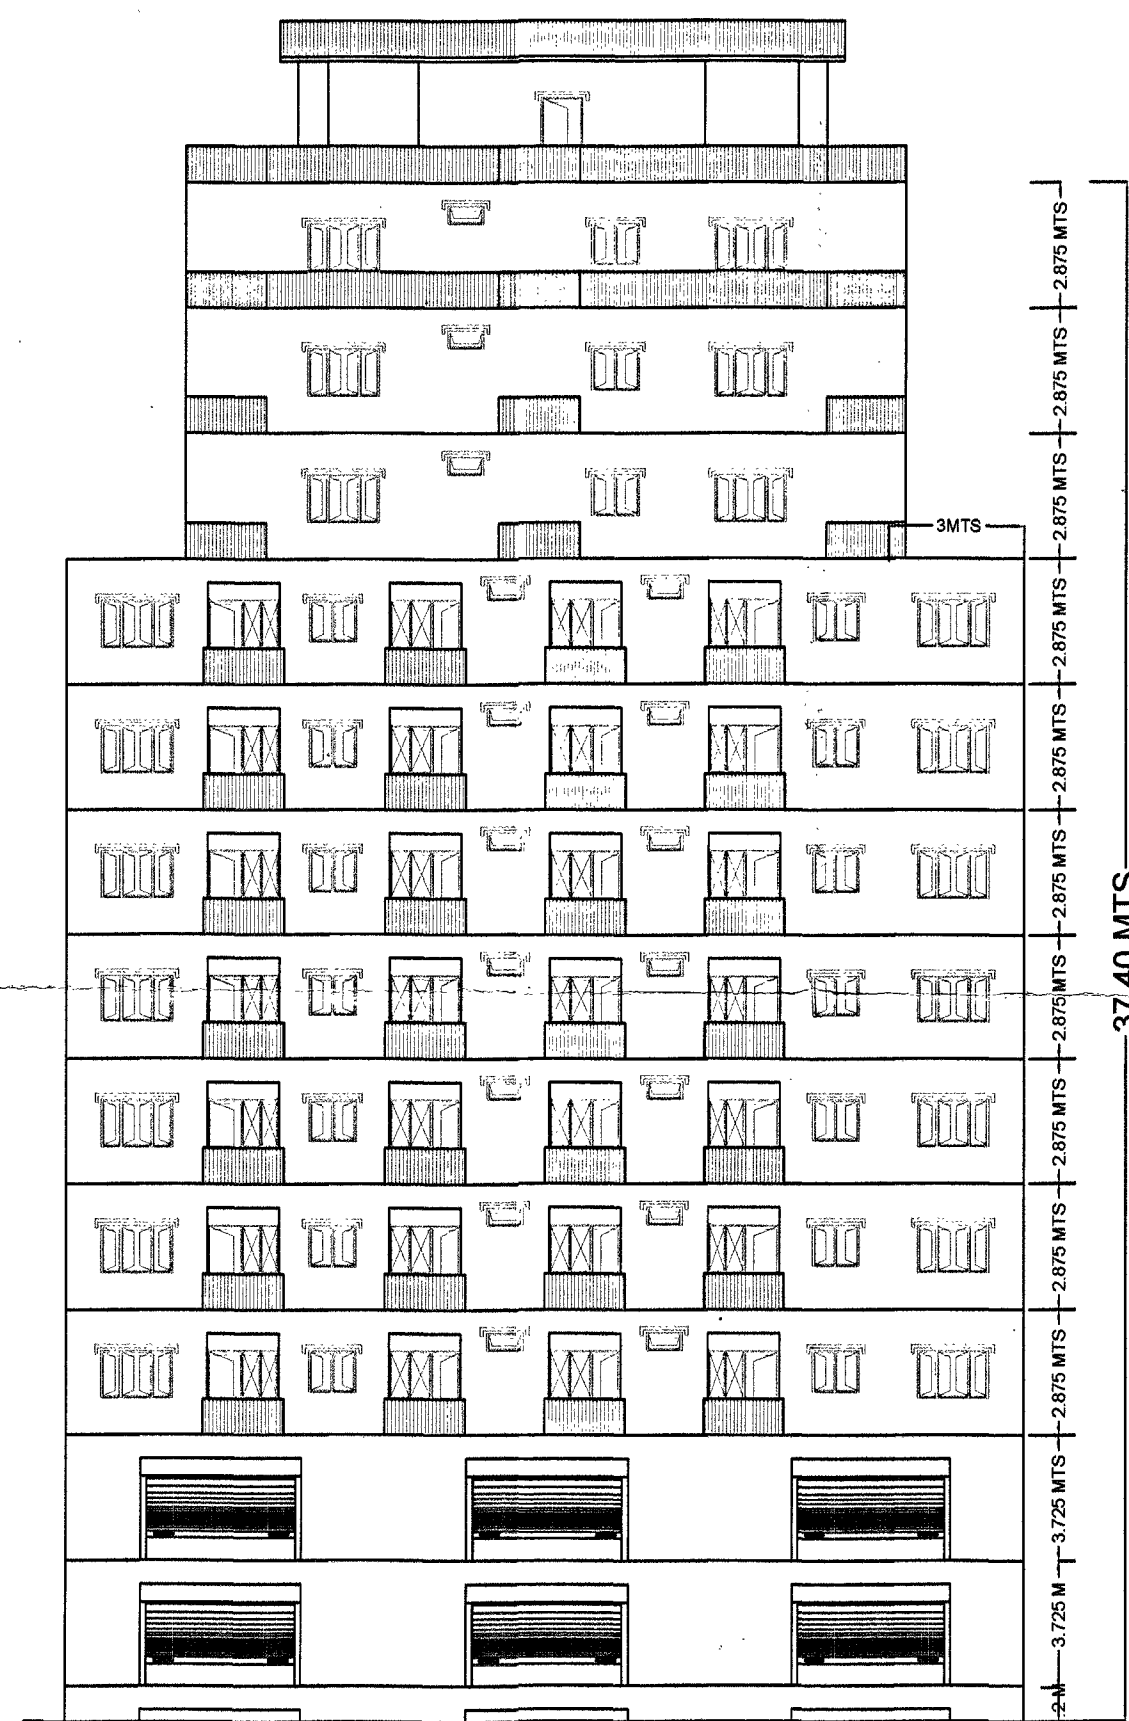


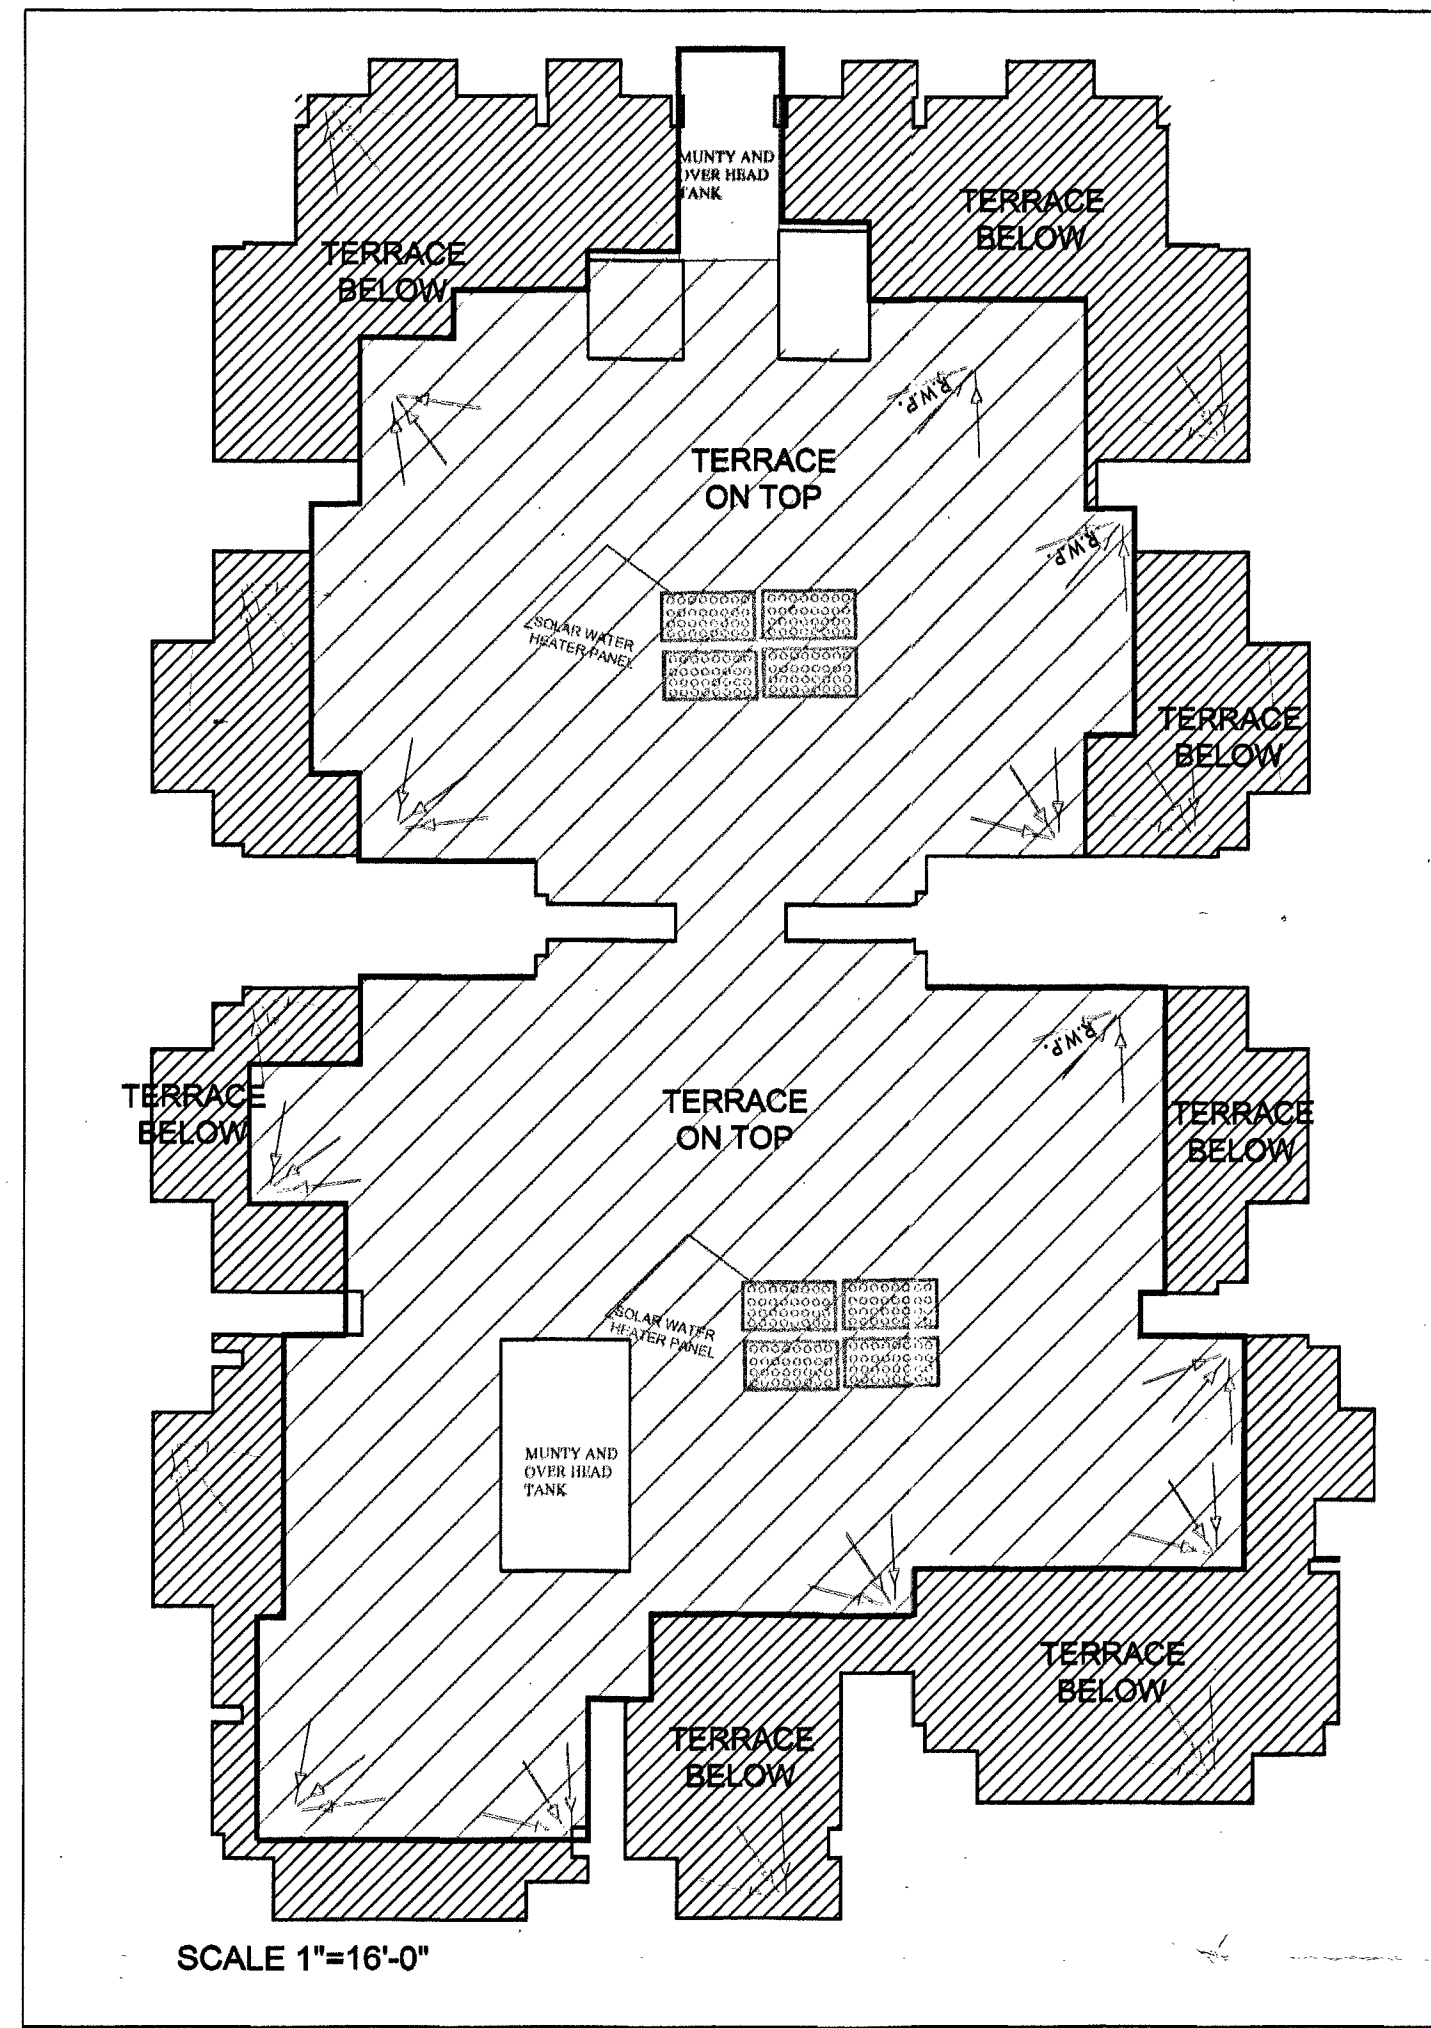


APPROVAL OF G.D.A.:

PROPOSED RESIDENTIAL APARTMENT AND COMMERCIAL AT MOHADDIPUR GORAKHPUR
BANKE BIHARI DEVELOPERS PVT LTD
ARAZI NUMBER- 372/1,372/2,373/1,374/2, 375/1,375/2,375/3,

DIRECTOR/OWNER -

PROJECT TITLE:

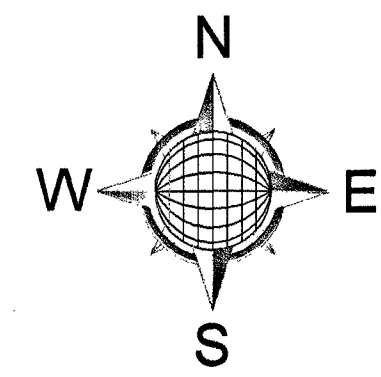

sheet number

sheet number 05

SCALE:

DWN BY: s.k.s

CKD BY: ashish

OWNER SIGN.

ACORE ARCHITECTURAL SERVICES PVT. LTD.
 ARCHITECT: ASHISH SRIVASTAVA (B. ARCH)
 BRANCH OFFICE : 935/D MATRI ANCHAL NEAR GORAKHNATH RAILWAY CROSSING GORAKHPUR
 ARCHITECT: ASHISH SRIVASTAVA (B. ARCH)
 REG. No. 64/7721613

TEL: OFF:3294813,RESI:2255290, MOBILE:941532183

गोरखपुर विकास प्राधिकरण, गोरखपुर
 मानक नं. 122/2017
 दिनांक 22/04/2017 से दिनांक 22/04/2022 तक
 1- कार्टा या सर्वे के साथ संकेतित किया जाना है कि प्रत्येक भूखण्ड का अंश अलग-अलग होना चाहिए और 2- भूखण्ड को संकेतित करने के लिए केवल एक ही संकेतक प्रयोग किया जा सकता है।
 3/10/17
 प्रस्तुत मानचित्र शासनादेश संख्या-129 (1)/8-3-14-221 दिनांक 13 दिसंबर 2014 दिनांक 22 अप्रैल, 2014 शहरी आवास नियंत्रण अधिनियम-3 द्वारा दिये गये निर्देश के अन्तर्गत उचित न्यायालय में घोषित निर्देश अन्तर्गत याचिका संख्या-7065/2014 में पारित होने वाले आदेश के अधीन स्वीकृत/निर्दिष्ट किया जा रहा है।