



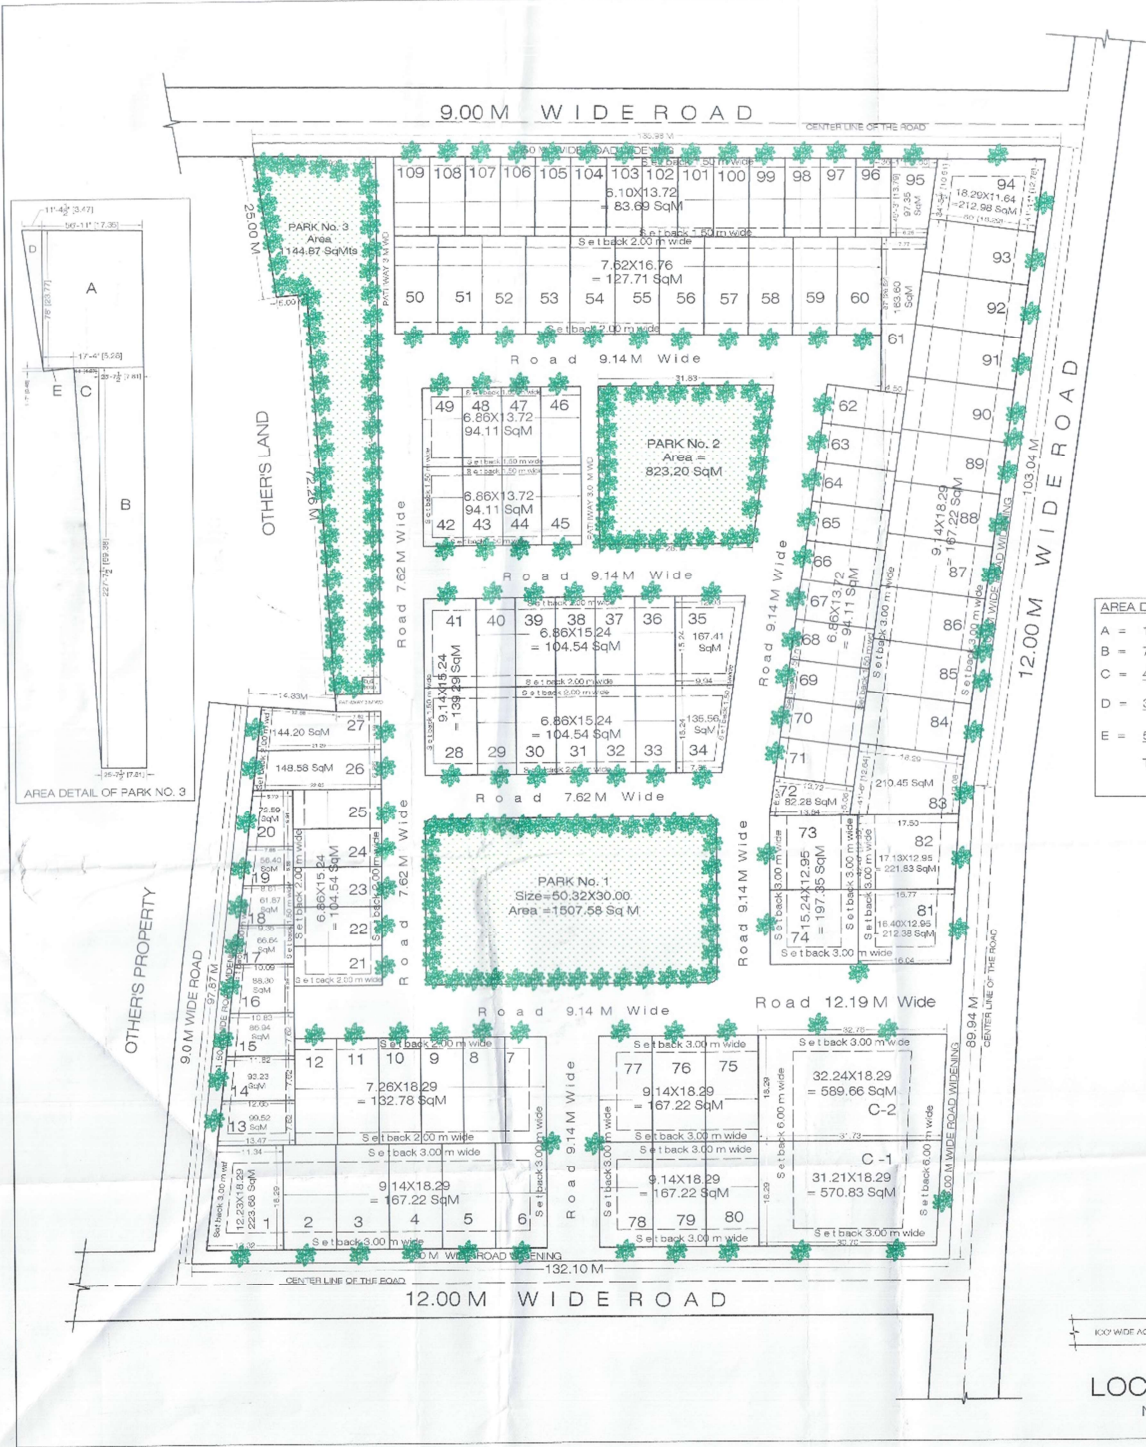

LANDSCAPE PLAN

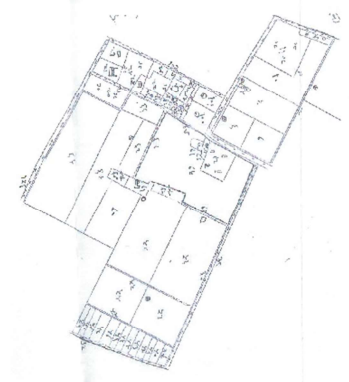

SAZRA PLAN
NOT TO SCALE

AREA DETAIL OF PARK NO. 3

A	=	17.35 X 23.77	=	412.40 Sqm
B	=	7.81 X 69.38	=	541.85 Sqm
C	=	4.27 X 69.38	=	148.12 Sqm
D	=	3.47 X 23.77	=	41.24 Sqm
E	=	5.28 X 0.48	=	1.26 Sqm
TOTAL	=		=	1144.87 Sqm



LOCATION PLAN
NOT TO SCALE

AREA CHART					
RESIDENTIAL PLOTS					
S.No.	Plot No.	Plot Size	Area (SqM)	No. of Plots	Total Area
1	1	12.23X18.29	223.68	1	223.68
2	2 TO 6	9.14 X 18.29	167.22	5	836.10
3	7 TO 12	7.62 X 18.29	132.78	6	796.68
4	13	-	99.92	1	99.92
5	14	-	93.23	1	93.23
6	15	-	86.94	1	86.94
7	16	-	88.30	1	88.30
8	17	-	66.04	1	66.04
9	18	-	61.87	1	61.87
10	19	-	56.40	1	56.40
11	20	-	72.59	1	72.59
12	21 TO 25	6.86 X 15.24	104.54	5	522.70
13	26	-	148.58	1	148.58
14	27	-	144.20	1	144.20
15	28	9.14 X 15.24	139.29	1	139.29
16	29 TO 33	6.86 X 15.24	104.54	5	522.70
17	34	-	135.56	1	135.56
18	35	-	167.41	1	167.41
19	36 TO 40	6.86 X 15.24	104.54	5	522.70
20	41	9.14 X 15.24	139.29	1	139.29
21	42 TO 49	6.86 X 13.72	94.11	8	752.88
22	50 TO 60	7.62 X 16.76	127.71	11	1404.81
23	61	-	163.30	1	163.30
24	62 TO 71	6.86 X 13.72	94.11	10	941.10
25	72	-	82.28	1	82.28
26	73 TO 74	15.24 X 12.95	197.35	2	394.70
27	75 TO 80	9.14 X 18.29	167.22	6	1003.32
28	81	16.40 X 12.95	212.38	1	212.38
29	82	17.13 X 12.95	221.83	1	221.83
30	83	-	210.45	1	210.45
31	84 TO 93	9.14 X 18.29	167.22	10	1672.20
32	94	11.64 X 16.20	212.98	1	212.98
33	95	-	97.35	1	97.35
34	96 TO 109	6.10 X 13.72	83.69	14	1171.66
TOTAL				109	13465.62
COMMERCIAL PLOTS					
35	C-1	31.21 X 18.29	570.83	1	570.83
36	C-2	32.24 X 18.29	599.66	1	599.66
TOTAL				2	1160.49

सर्वोच्च न्यायालय का आदेशानुसार यह योजना 1973 अधिनियम क्रमांक 1-1973 की धारा 13 के अन्तर्गत तैयार की गई है। इस योजना के अन्तर्गत तैयार की गई भूखण्डों में से किसी एक या अधिक भूखण्डों को एक या अधिक भूखण्डों में विभाजित करने की अनुमति नहीं दी गई है।

Space For sanction Seal

LAND AREA	SQ MTs
Total Land Area	24460.00
Road Widening Area	1299.01
Net Total Land Area	23160.99 100%
Total Plots Area (Resi.)	13465.62 58.14%
Comm. Plots Area	1160.49 5.00%
Park Area	3477.67 15.02%
Road Area	5057.21 21.84%

REVISED LAY- OUT PLAN OF "SHIV GANGA RESIDENCY" COLONY ON KHASRA NO. 75,76,77 & 78 SITUATED AT NAGLA KALI, TAJ GANJ WARD, SHAMSHABAD ROAD AGRA.

Scale 1:400
Owner Sign
सुरेश चन्द

Auth. Sign
Dr. Pushpendra Singh
B. Archt (1981) AIA
Block-81, Shop No 18,
Behind Neova Hotel,
SANJAY PLACE, AGRA,
☎ : 0562-4088537