


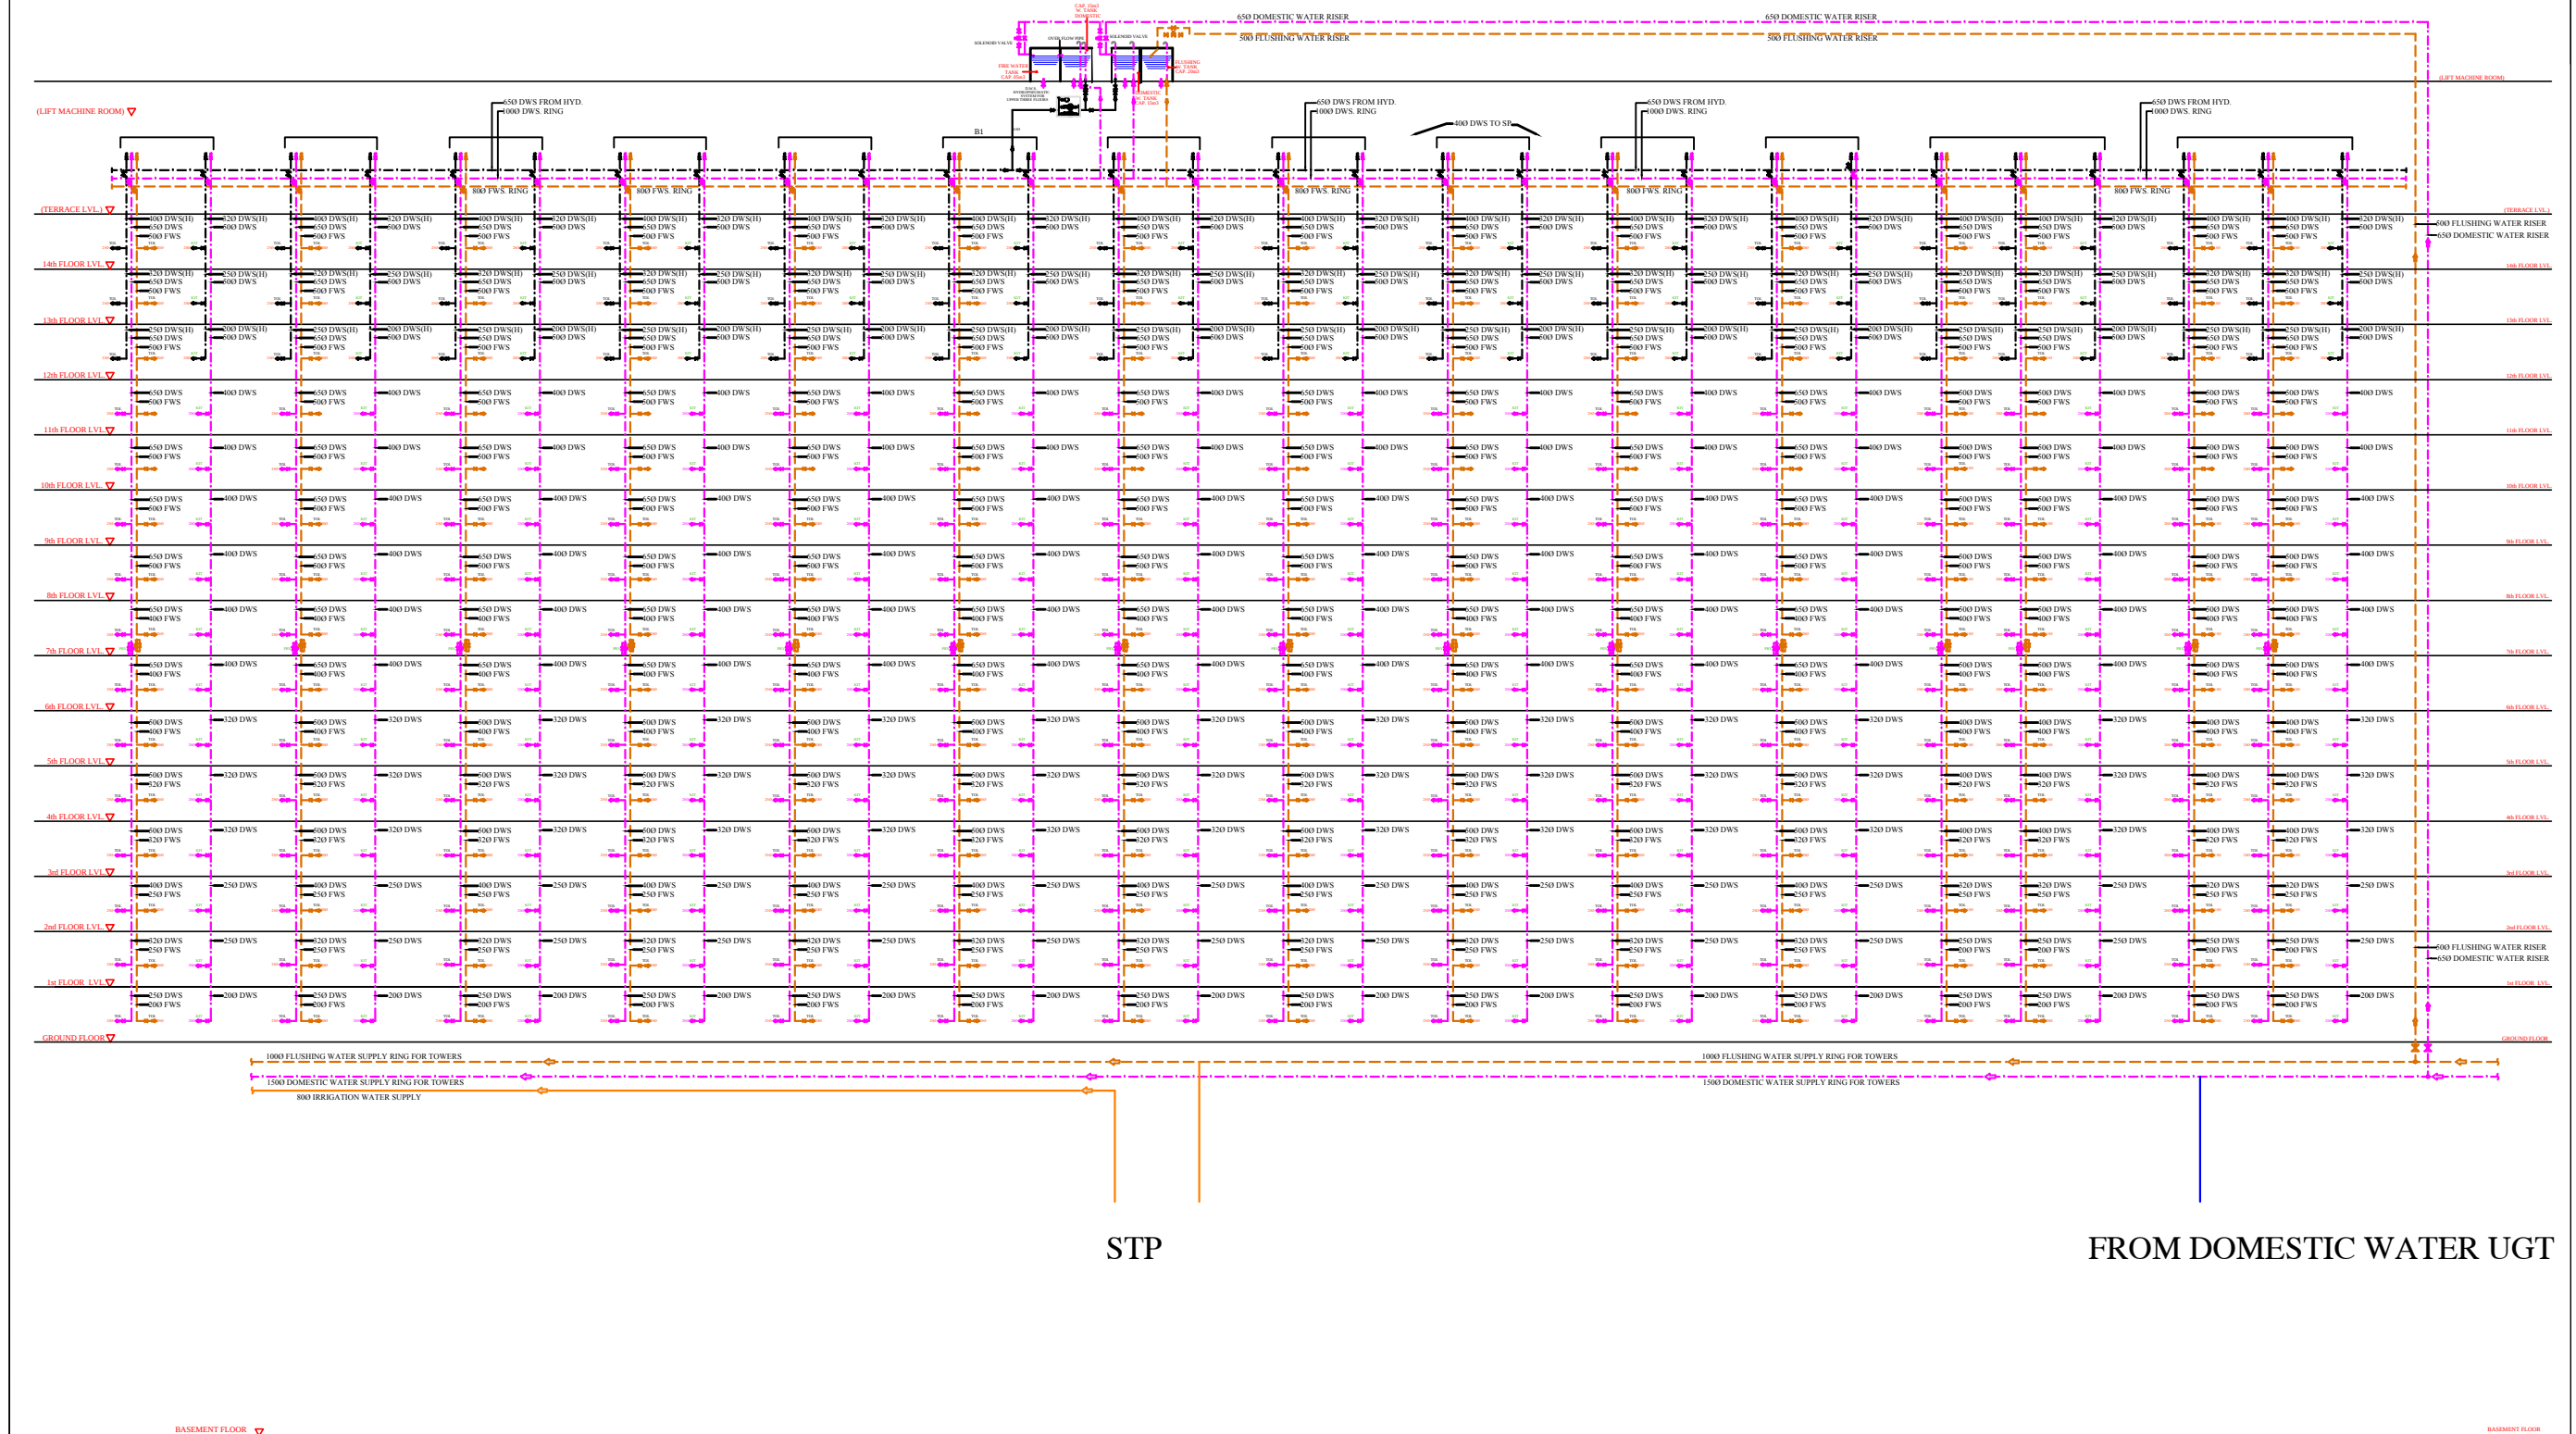

PLUMBING SYSTEM LAYOUT-DREAM HOMES

TYPICAL WATER SUPPLY SCHEMATIC DIAGRAM