


on 30.08.14

NOTES :-

- 1 - All Dimensions are in Meter.
- 2 - In case of any discrepancy, the issue should be immediately brought to the notice of REPL for the commencement of execution.

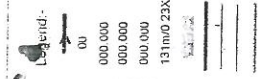


PROPOSED U TYPE DRAIN
NODE NO.
GROUND LEVEL
START INVERT LEVEL
END INVERT LEVEL
LENGTH X WIDTH X DEPTH/SLOPE
PROPOSED CULVERT
TYPE C1
TYPE C2
TYPE C4
TYPE C5

Note: C1, C2, C3 - NOMENCLATURE IS MENTIONED WITH THE VARIATION DEPTH

LEFT FOR FUTURE USE

12.00 M WIDE ROAD

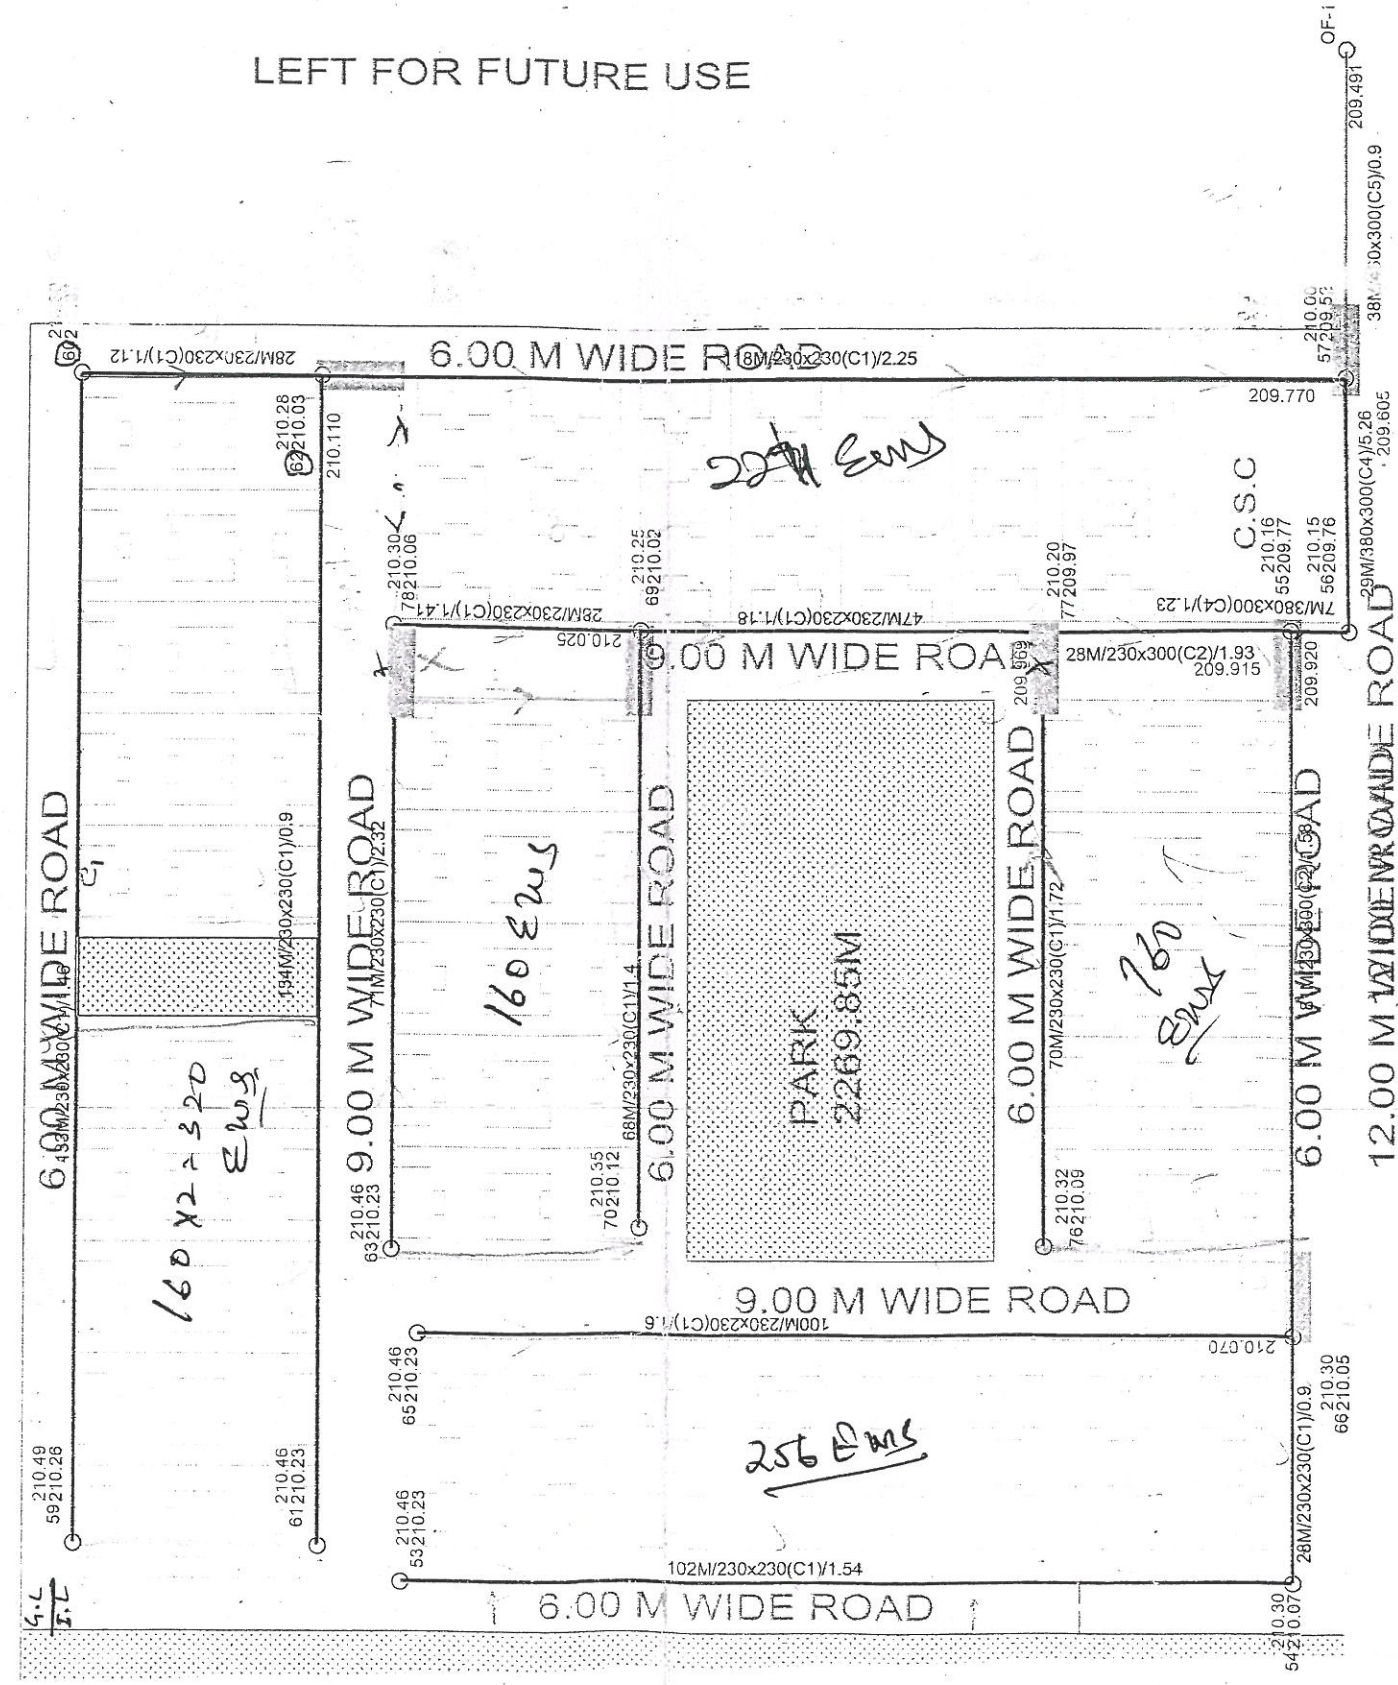


LEFT FOR FUTURE USE

AREA :-

EWS = 3.66 Hectare

LOCATION PLAN :-

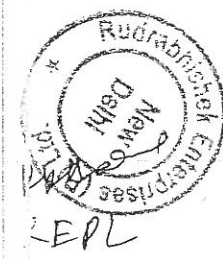

CLIENT:

EXECUTIVE ENGINEER, CD-22
U.P. AWAS EVAM VIKASH PARISHA
GHAZIABAD.

WORKING DRAWING

DRAWING NO.-MANDOLA VIHAR/VP/DR/0

DRAWING TITLE:

Drainage Network

PROJECT:

DESIGN AND PREPARATION OF DPR FOR
DEVELOPMENT-SERVICES OF
MANDOLA VIHAR GHAZIABAD

DATE: September - 2014

DEALT

SCALE - NTS

CHECKED BY

Dr. Jyoti Aggarwal

Rejeet Kumar Sharma

CONSULTANT:
RUDRABHISHEK ENTERPRISES PVT. LTD.
TOWN & COUNTRY PLANNERS, ARCHITECTS & INTERIOR
DESIGNERS, SURVEY CIVIC, SERVICES DESIGNERS
www.rudrabhishek.com

BRANCH OFFICE
A-8 SECTOR 68 NOIDA 201301
HEAD OFFICE
B-20 ANAND VIHAR GHAZIABAD
PH-011-41088600
Mail- jeevred@repluplanners.com

CHECKED

Balraj J.E. Rajkumar ADD

D.D. 18/11/14

Final 11/2 10/14

18/11/14