
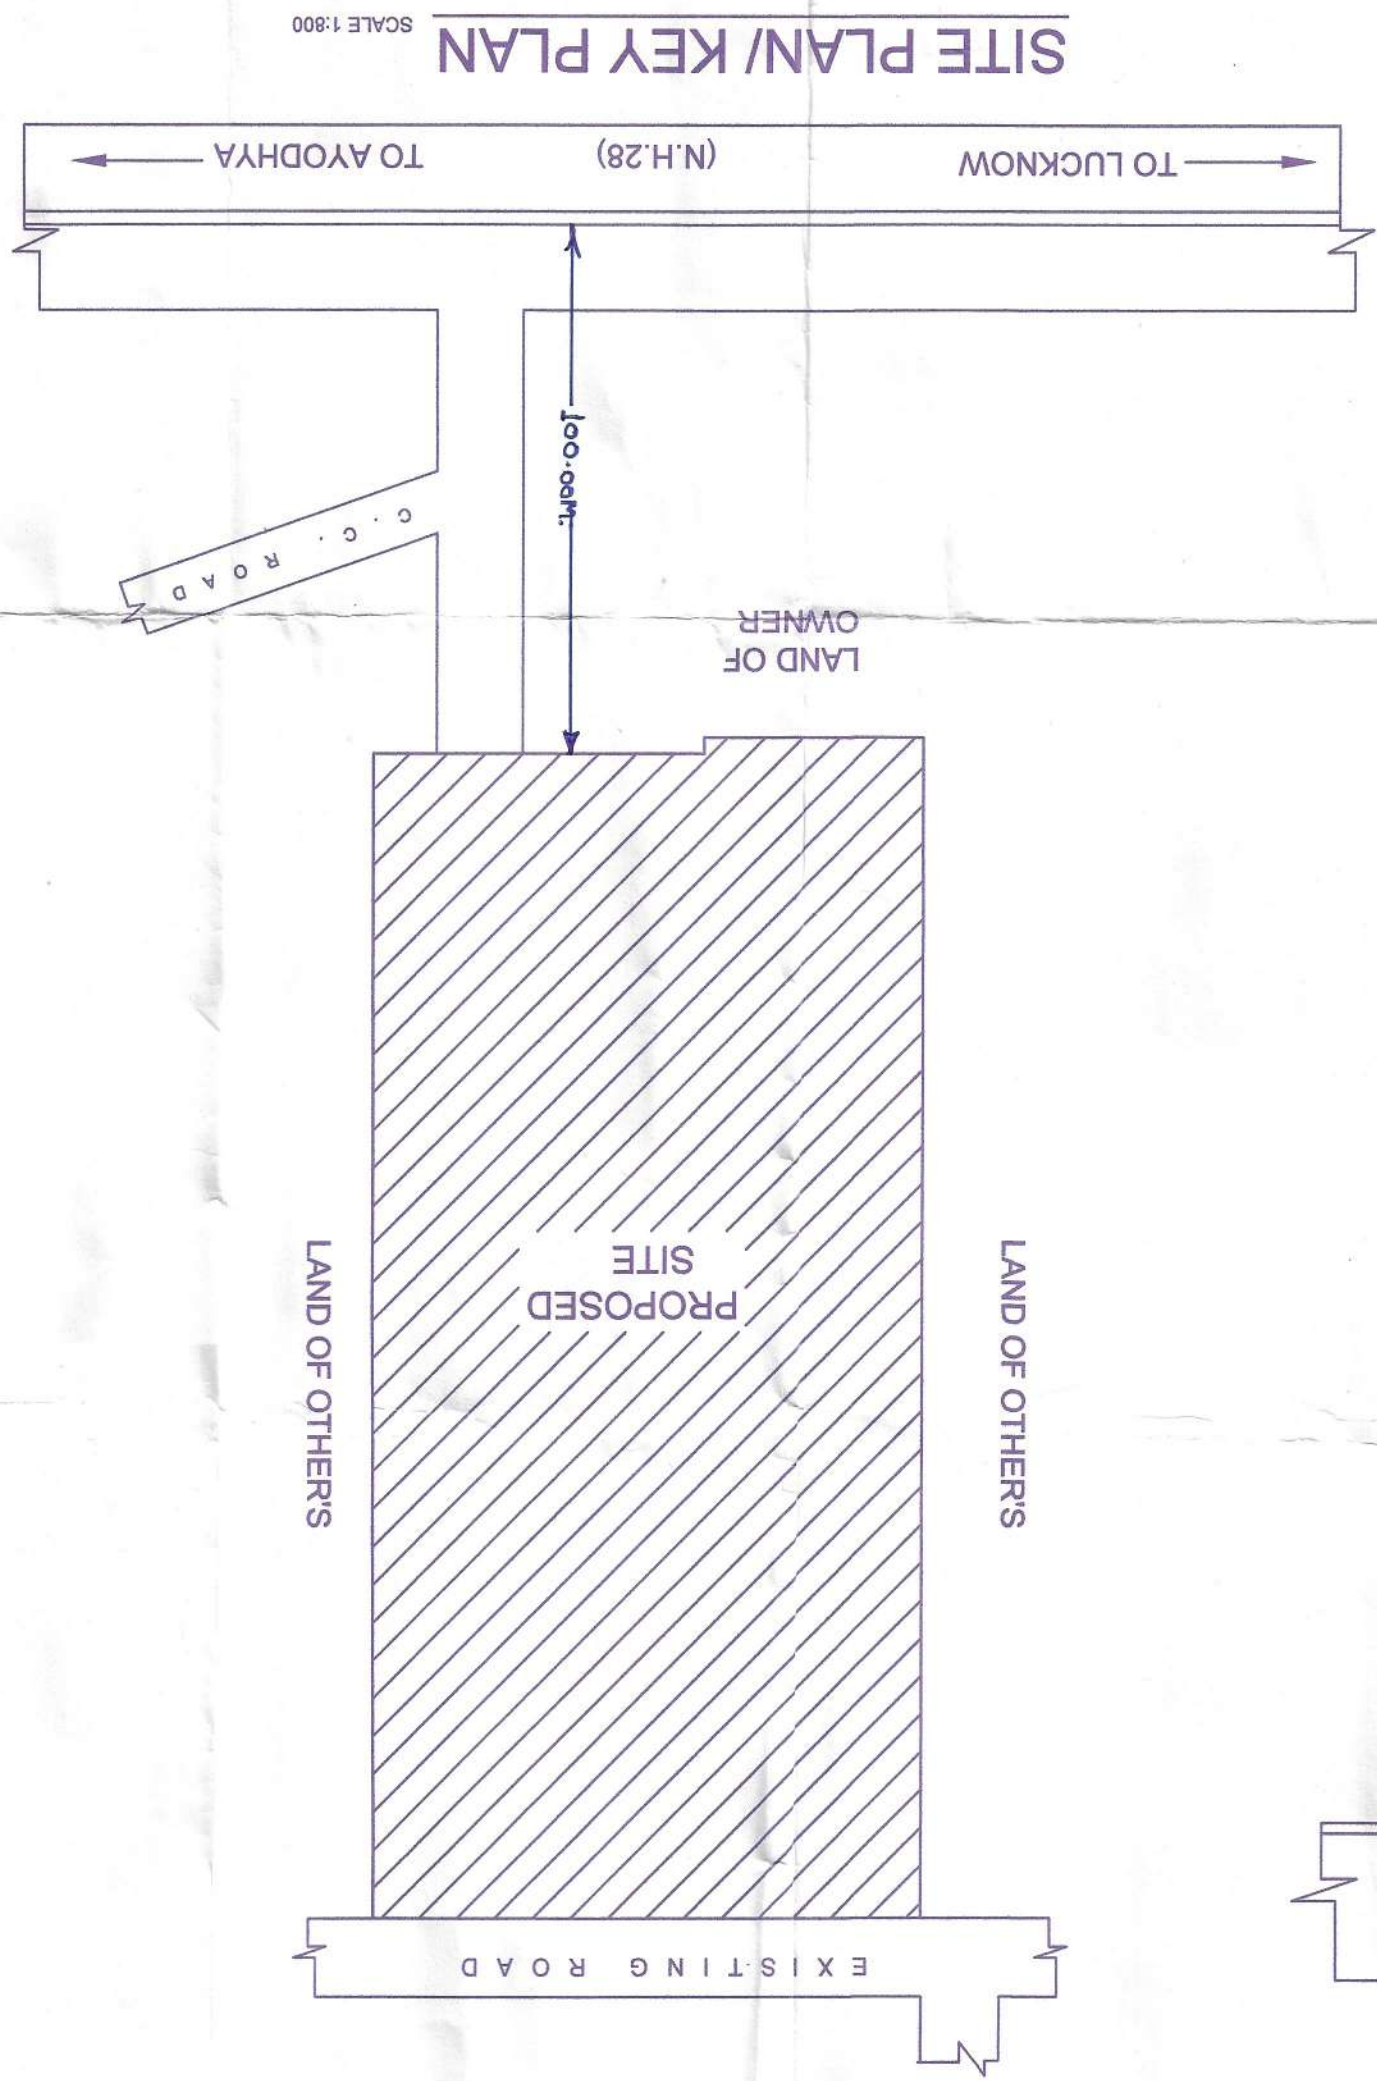


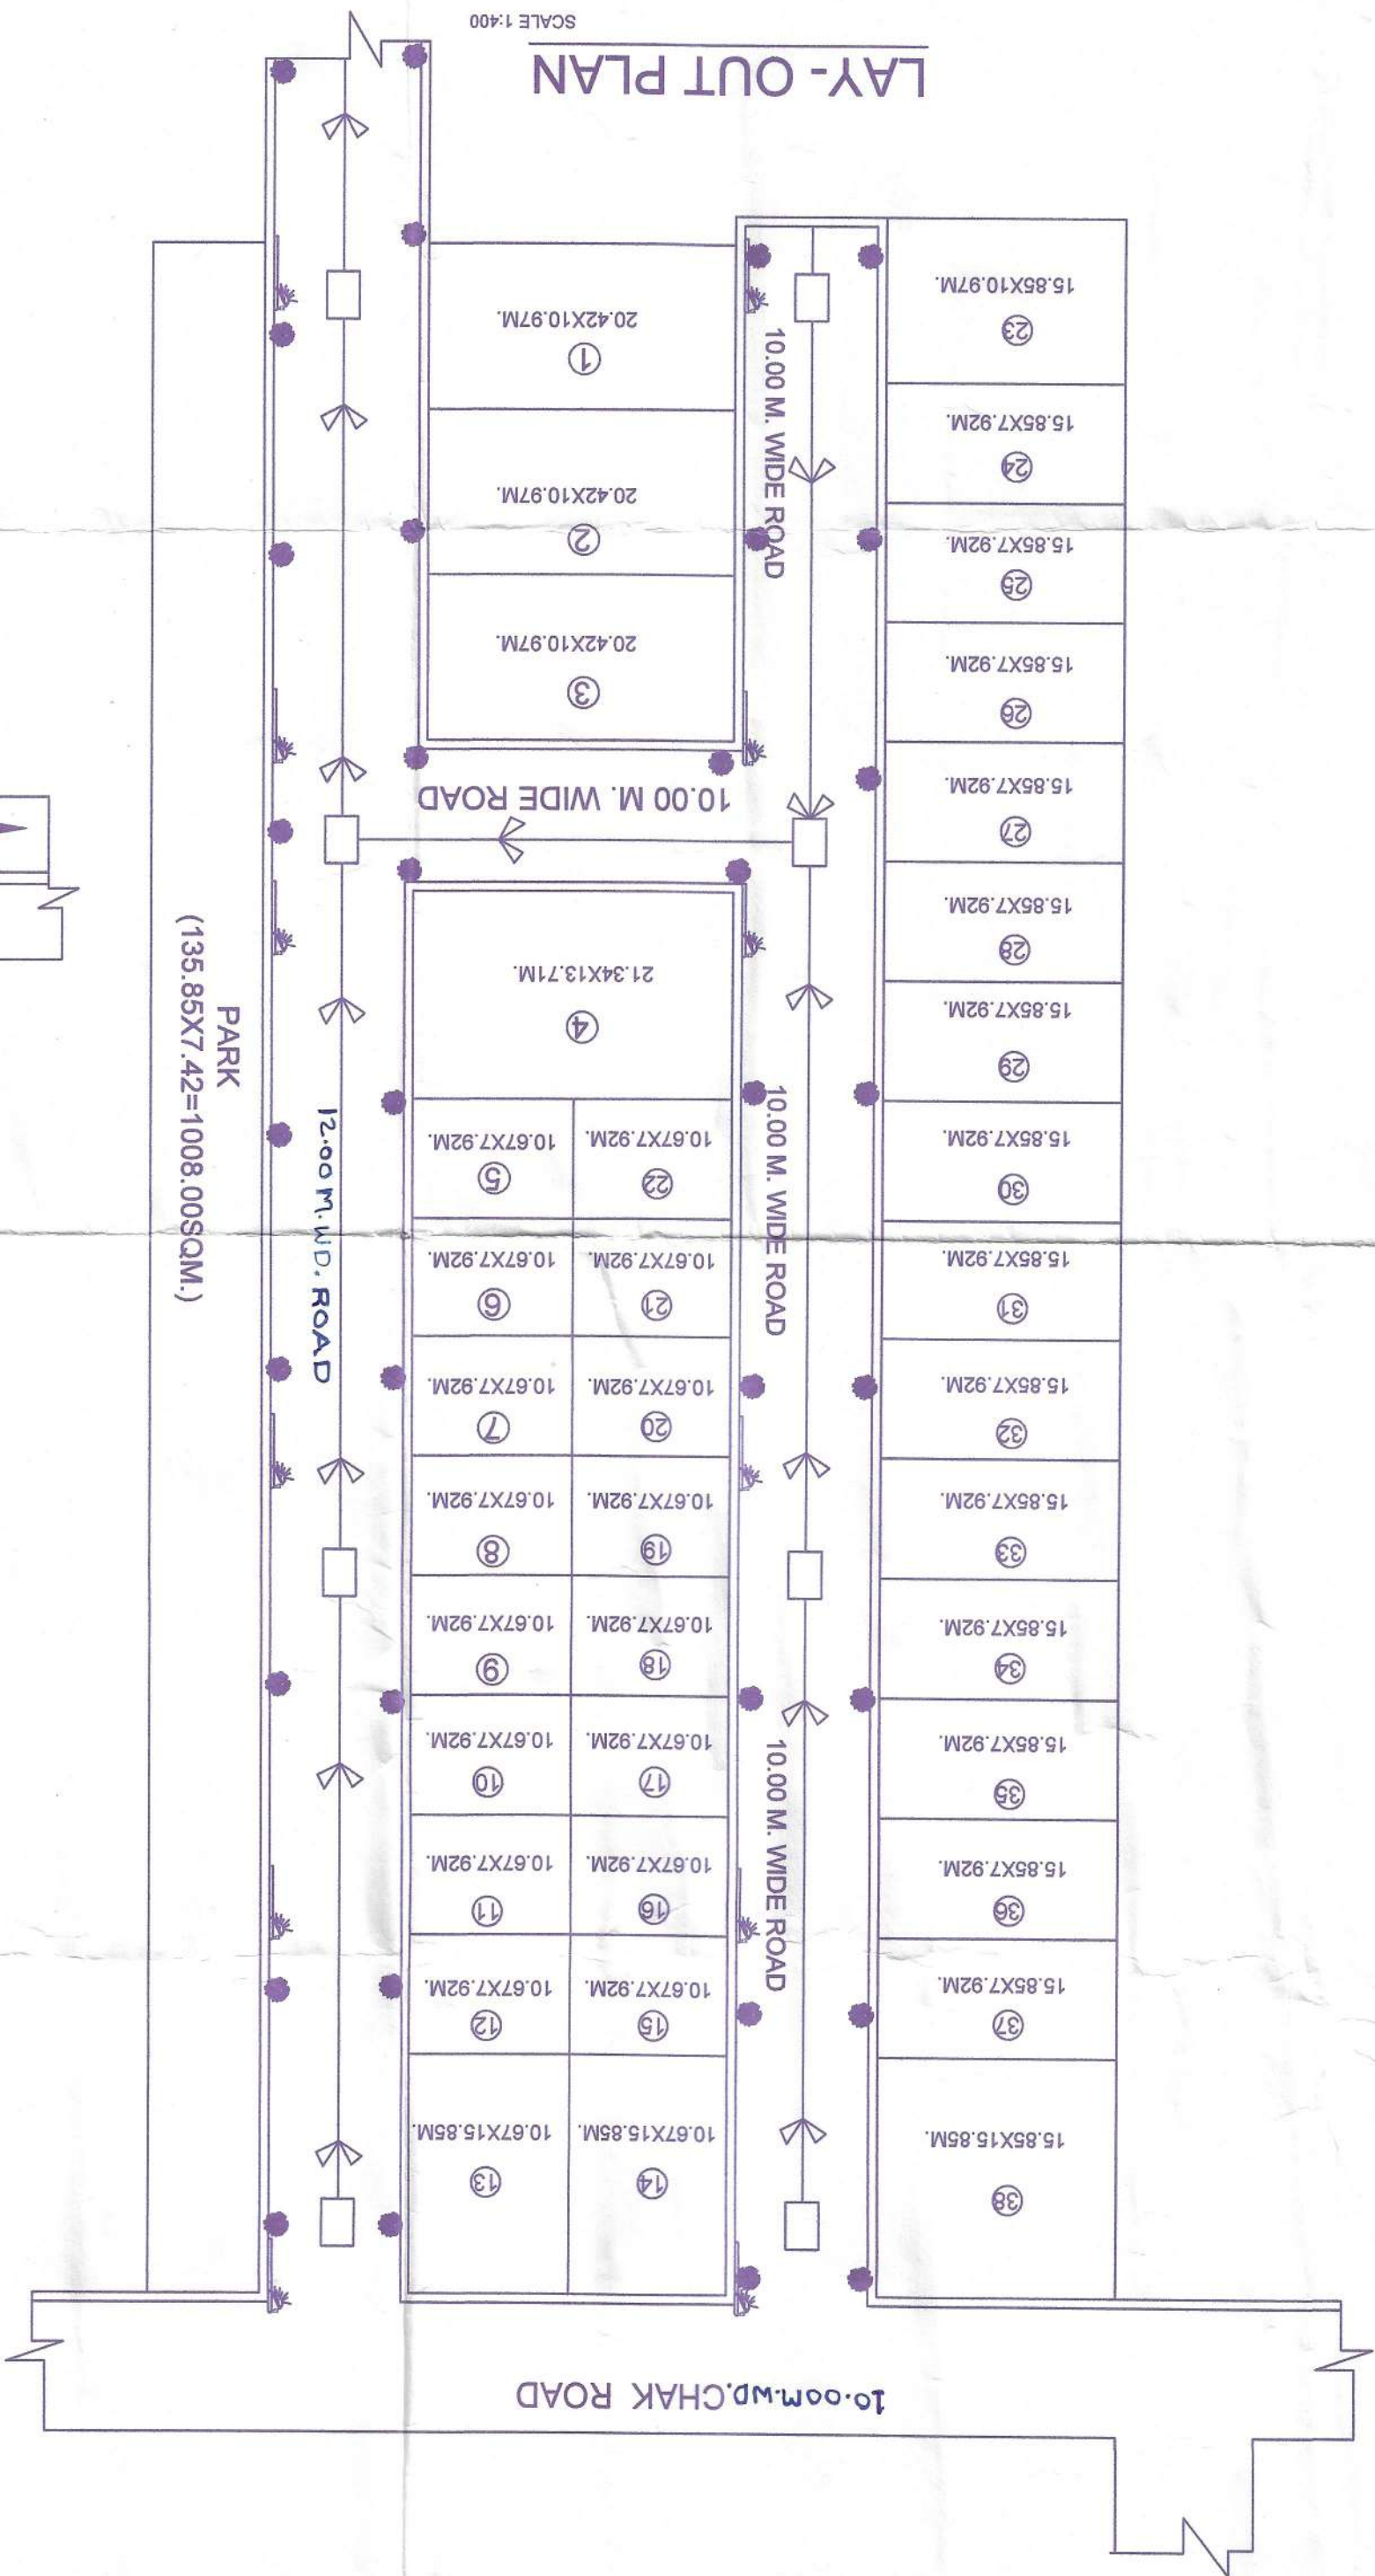

DISCRPTION OF PLOTS					
PLOT NO.	PLOT SIZE	AREA (SQM.)	PLOT NO.	PLOT SIZE	AREA (SQM.)
1.	20.42 X10.97M.	224.00	21.	10.67X7.92M.	84.50
2.	20.42 X10.97M.	224.00	22.	10.67X7.92M.	84.50
3.	20.42 X10.97M.	224.00	23.	15.85X10.87M.	173.87
4.	21.34X13.71M.	292.57	24.	15.85X7.92M.	125.53
5.	10.67X7.92M.	84.50	25.	15.85X7.92M.	125.53
6.	10.67X7.92M.	84.50	26.	15.85X7.92M.	125.53
7.	10.67X7.92M.	84.50	27.	15.85X7.92M.	125.53
8.	10.67X7.92M.	84.50	28.	15.85X7.92M.	125.53
9.	10.67X7.92M.	84.50	29.	15.85X7.92M.	125.53
10.	10.67X7.92M.	84.50	30.	15.85X7.92M.	125.53
11.	10.67X7.92M.	84.50	31.	15.85X7.92M.	125.53
12.	10.67X7.92M.	84.50	32.	15.85X7.92M.	125.53
13.	10.67X15.85M.	169.11	33.	15.85X7.92M.	125.53
14.	10.67X15.85M.	169.11	34.	15.85X7.92M.	125.53
15.	10.67X7.92M.	84.50	35.	15.85X7.92M.	125.53
16.	10.67X7.92M.	84.50	36.	15.85X7.92M.	125.53
17.	10.67X7.92M.	84.50	37.	15.85X7.92M.	125.53
18.	10.67X7.92M.	84.50	38.	15.85X15.85M.	251.22
19.	10.67X7.92M.	84.50	TOTAL PLOT AREA		
20.	10.67X7.92M.	84.50	4837.30 SQM.		

SPACE FOR APPROVAL

प्रमाणित संख्या: 351 दिनांक: 18/11/19

को शाही के अतिथि स्थिति

आविष्यतः और अन्य अधिकारी अंश

निर्माण प्रमाणित-आविष्यतः

AREA STATEMENT

TOTAL PLOT AREA	4837.30 SQM.
TOTAL ROAD AREA	2980.55 SQM.
PARK AREA	1008.00 SQM.
TOTAL LAND AREA	8825.85 SQM.

REFERENCE

DRAIN LINE	
SEWER LINE	
ELECTRIC POLE	
EXISTING ROAD	
PROPOSED ROAD	

PROPOSED LAY OUT PLAN OF R.A.V. GLOBAL SOLUTION PVT. LTD. SITUATED AT KHASRA NO.-49 &50 VILL.-JALALPUR, PAR.-PRATAPGANJ, TEH.-NAWABGANJ, DISTT.-BARABANKI. OWNER:- SRI RAJEEV TOMAR S/O LATE VIRENDRA SINGH, SRI DURGALAL SAHNI S/O SRI RAMLAGAN, SRI SANTOSH KUMAR S/O SRI BABANLAL

OWNERS SIGN.

ARCHITECT'S SIGN.

NIRMAN BUILDING DESIGNER

Planner, Designer & Estimator

SANJAY SRIVASTAVA

1, No.-35/11/PA

Regulated Area Barabanki (U.P.)

Off.-Lucknowpur Colony, Barabanki