
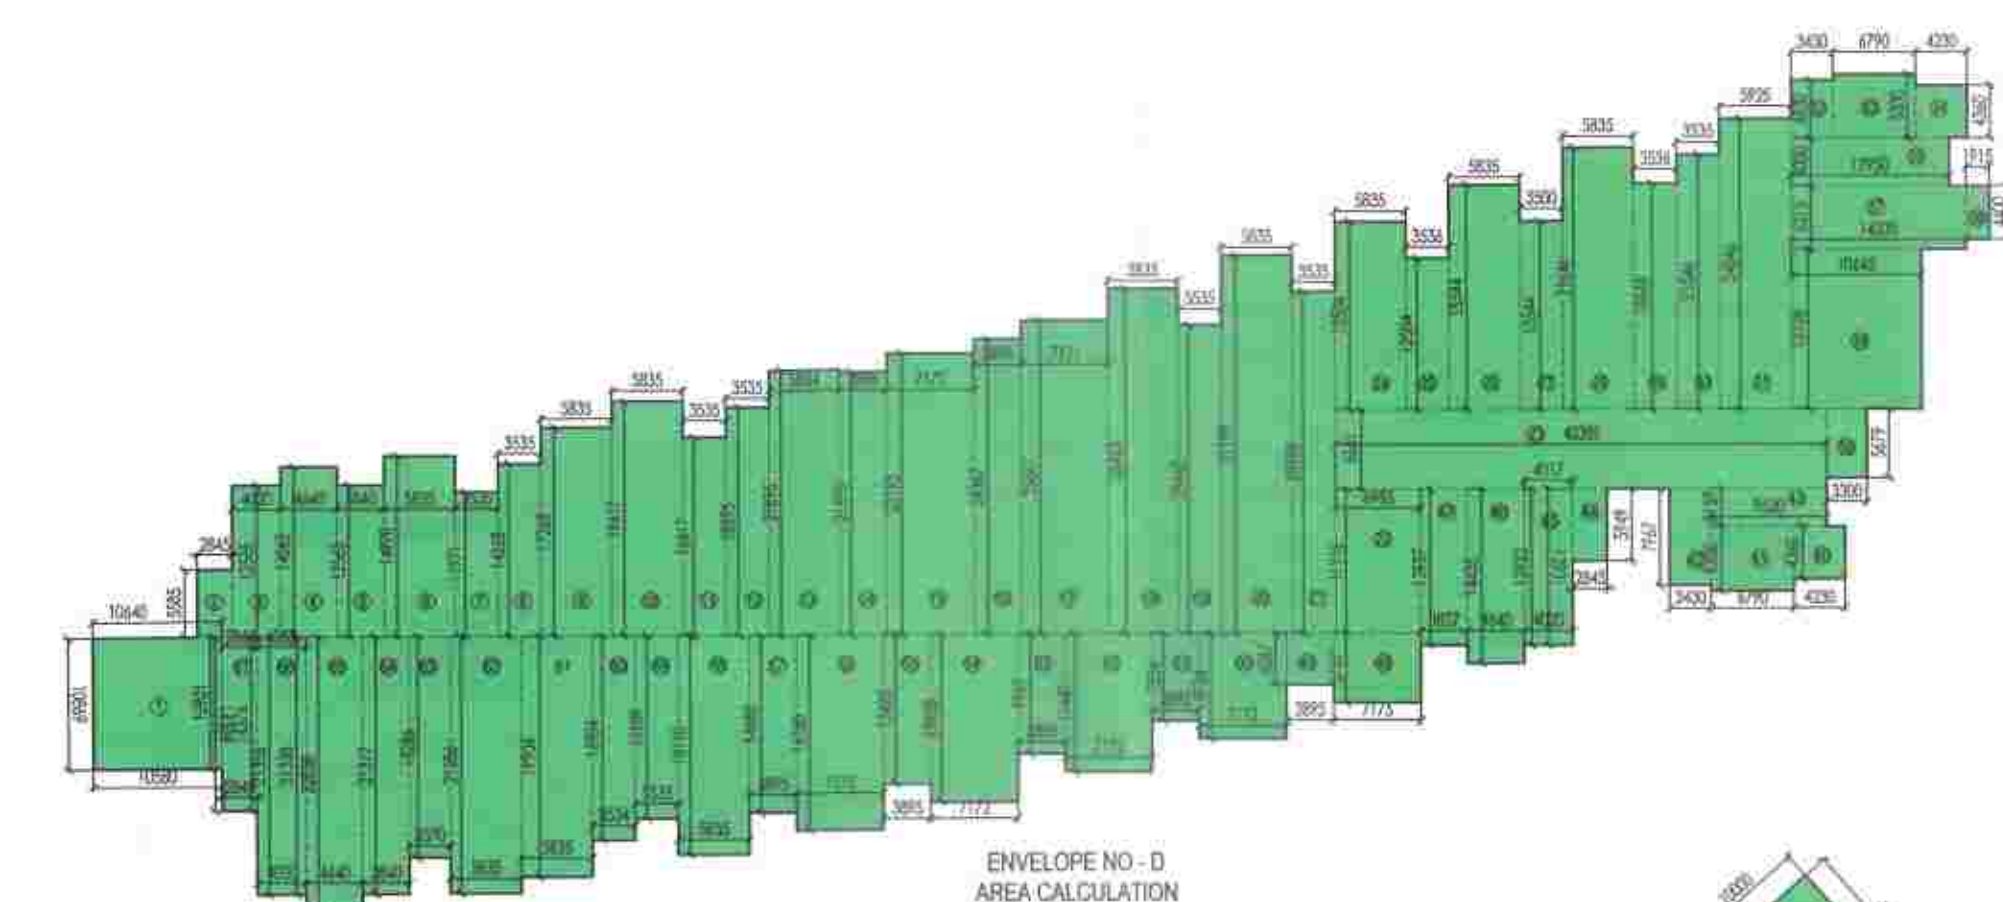
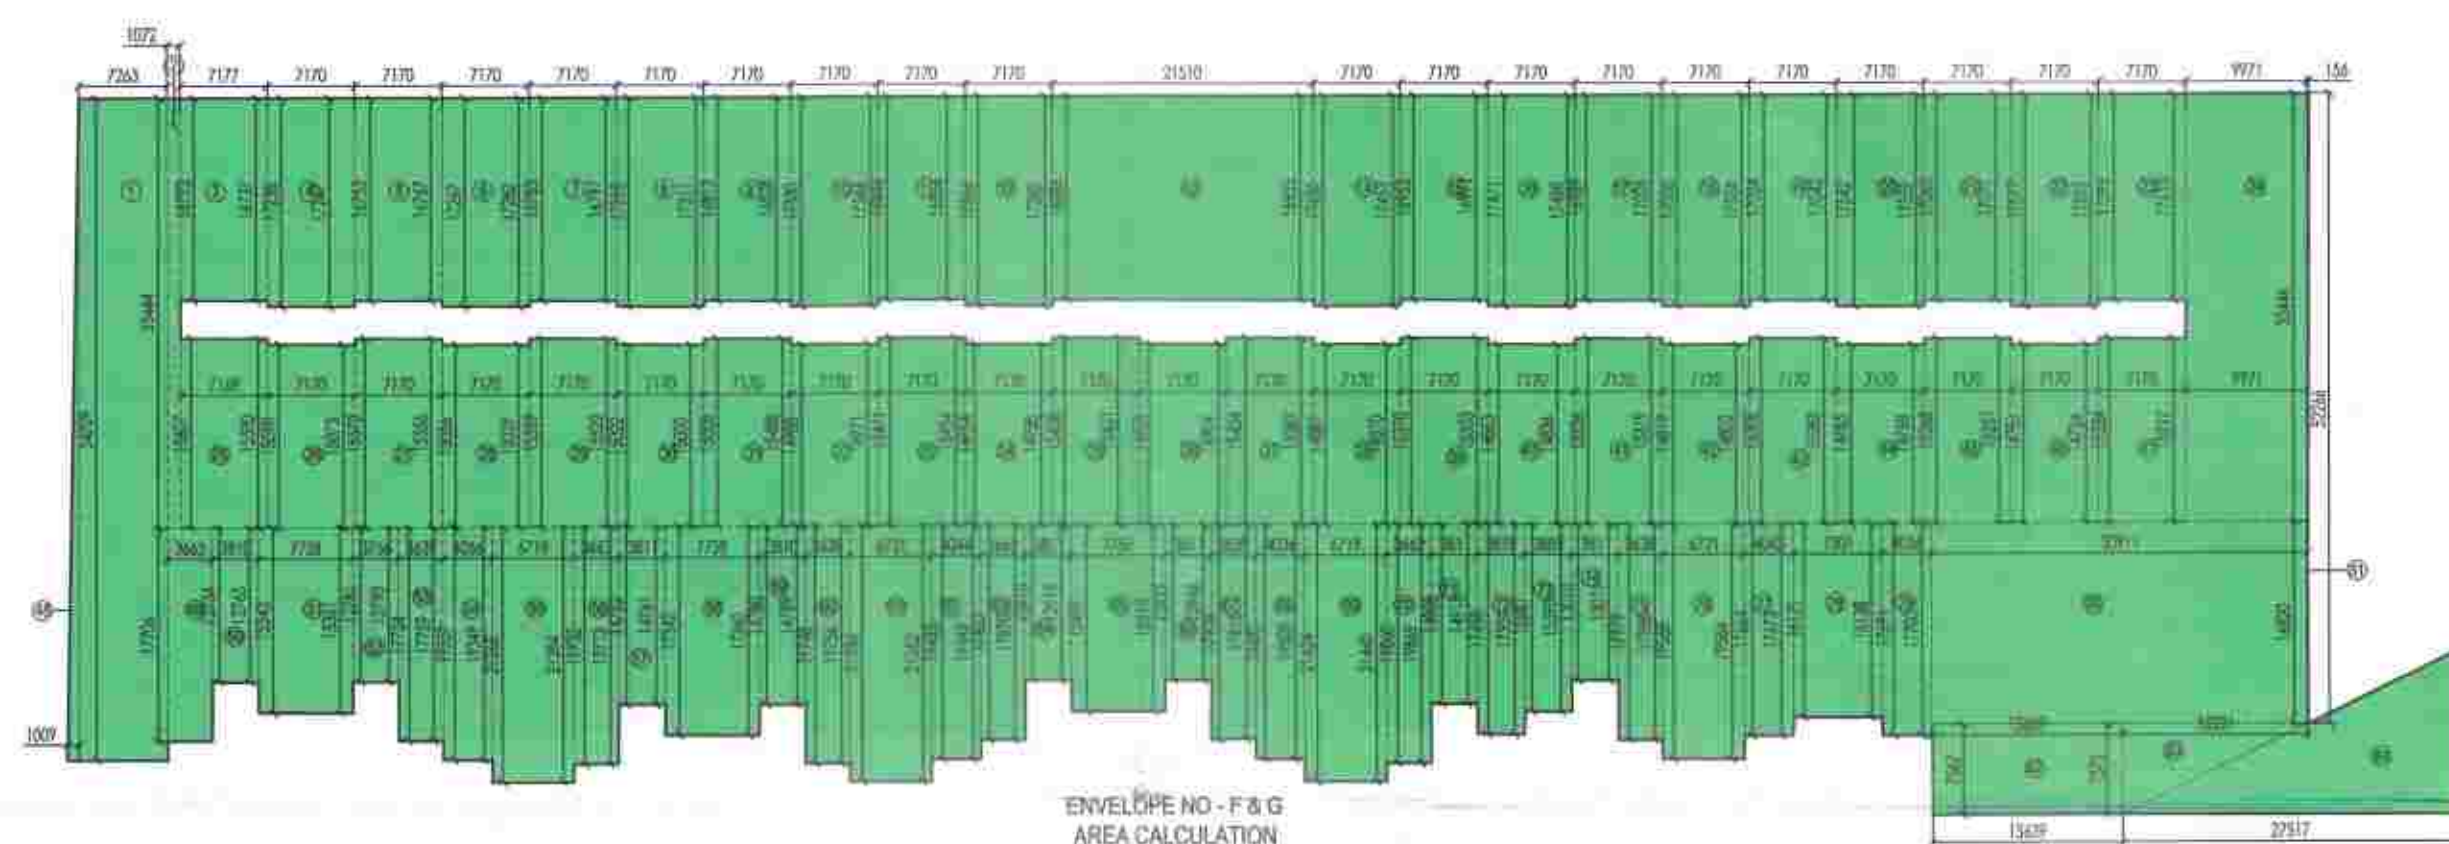


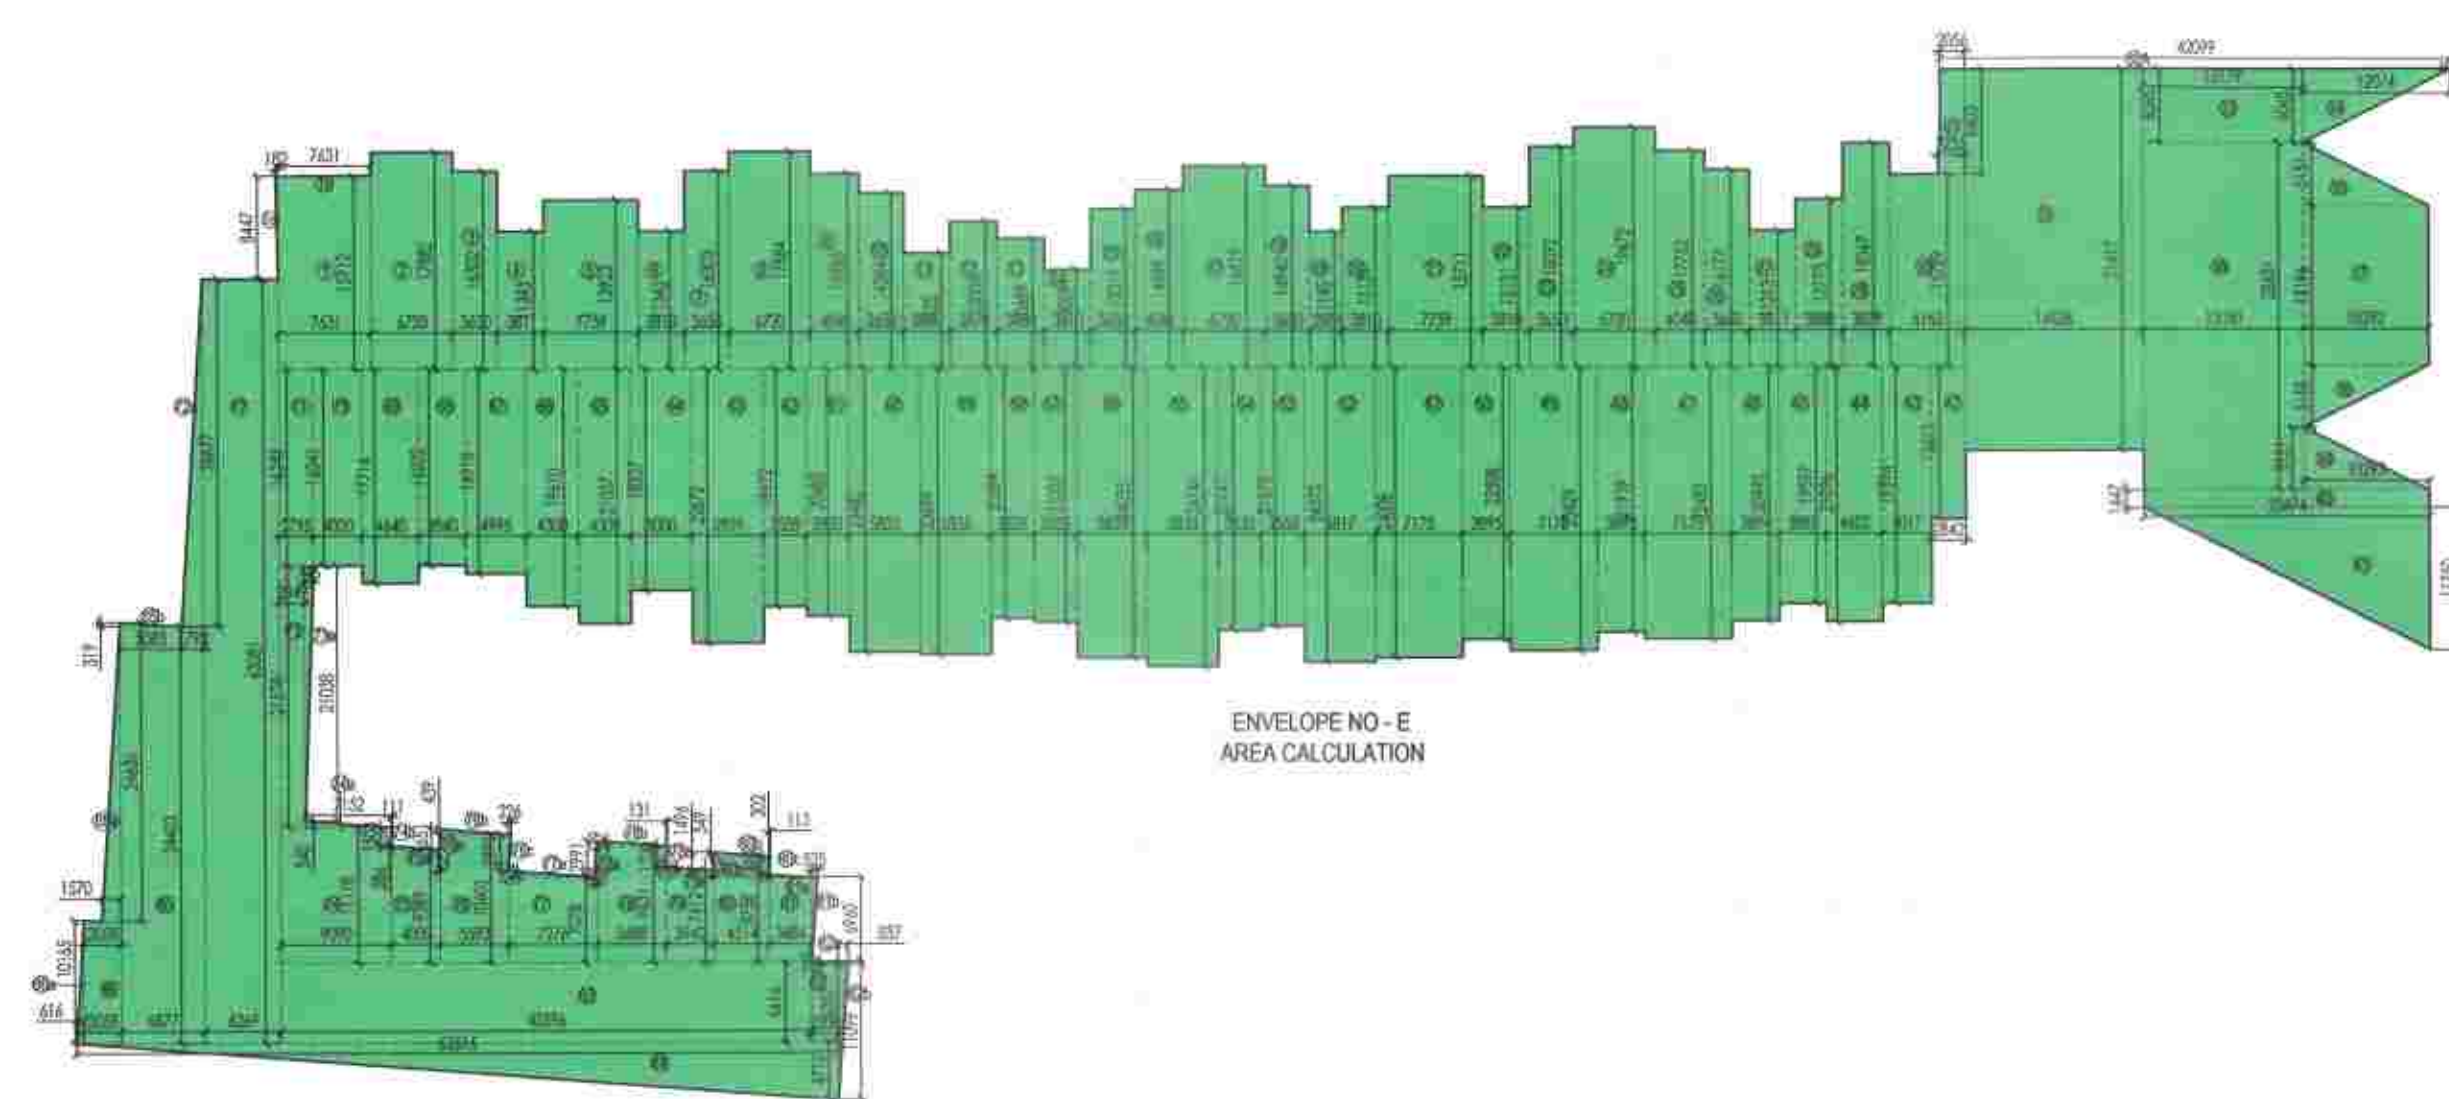

TOTAL RESIDENTIAL BASEMENT AREA	
ENVELOP NO.	AREA
BASEMENT -D	5154.894
BASEMENT -E	7982.82
BASEMENT -F&G	9549.115
BASEMENT -H	997.44
BASEMENT -J	500.93
BASEMENT -K	268.56
BASEMENT -L	150.00
BASEMENT -M	150.00
BASEMENT -N	1018.89
BASEMENT -Q	2000
TOTAL AREA	27772.65

ENVELOPE NO - (J) AREA CALCULATION						
S.NO.	PARTICULARS					AREA/ SQ.
1	0.5	X	32.549	X	15.022	= 244.476
2	0.5	X	32.549	X	15.758	= 256.654
TOTAL AREA						500.93







ENVELOPE NO-(H) AREA CALCULATION						
S.NO.	PARTICULARS					AREA/ SQ.M
1	0.5	X	61.434	X	15.251	= 439.10
2	0.5	X	61.434	X	15.221	= 438.25
TOTAL AREA						997.44

ENVELOPE NO - (L) AREA CALCULATION					
S.NO.	PARTICULARS				AREA/ SQ.
1	1	X	10.000	X	10.000 = 150.00
TOTAL AREA					150.00

ENVELOPE NO - (M) AREA CALCULATION						
S.NO.	PARTICULARS					AREA/ SQ.
1	1	X	15,000	X	10,000	= 150,000
TOTAL AREA						150.00

ENVELOPE NO. (N) AREA CALCULATION						
S.NO.	PARTICULARS					AREA/ SQ.
1	1	X	27.775	X	35.630	= 989.623
2	0.5	X	1.643	X	35.630	= 29.270
TOTAL AREA						1018.89

ENVELOPE NO - (Q) AREA CALCULATION						
S.NO.	PARTICULARS					AREA (SQ.
1	1	X	54.915	X	35.420	= 2000.00
TOTAL AREA						2000.00

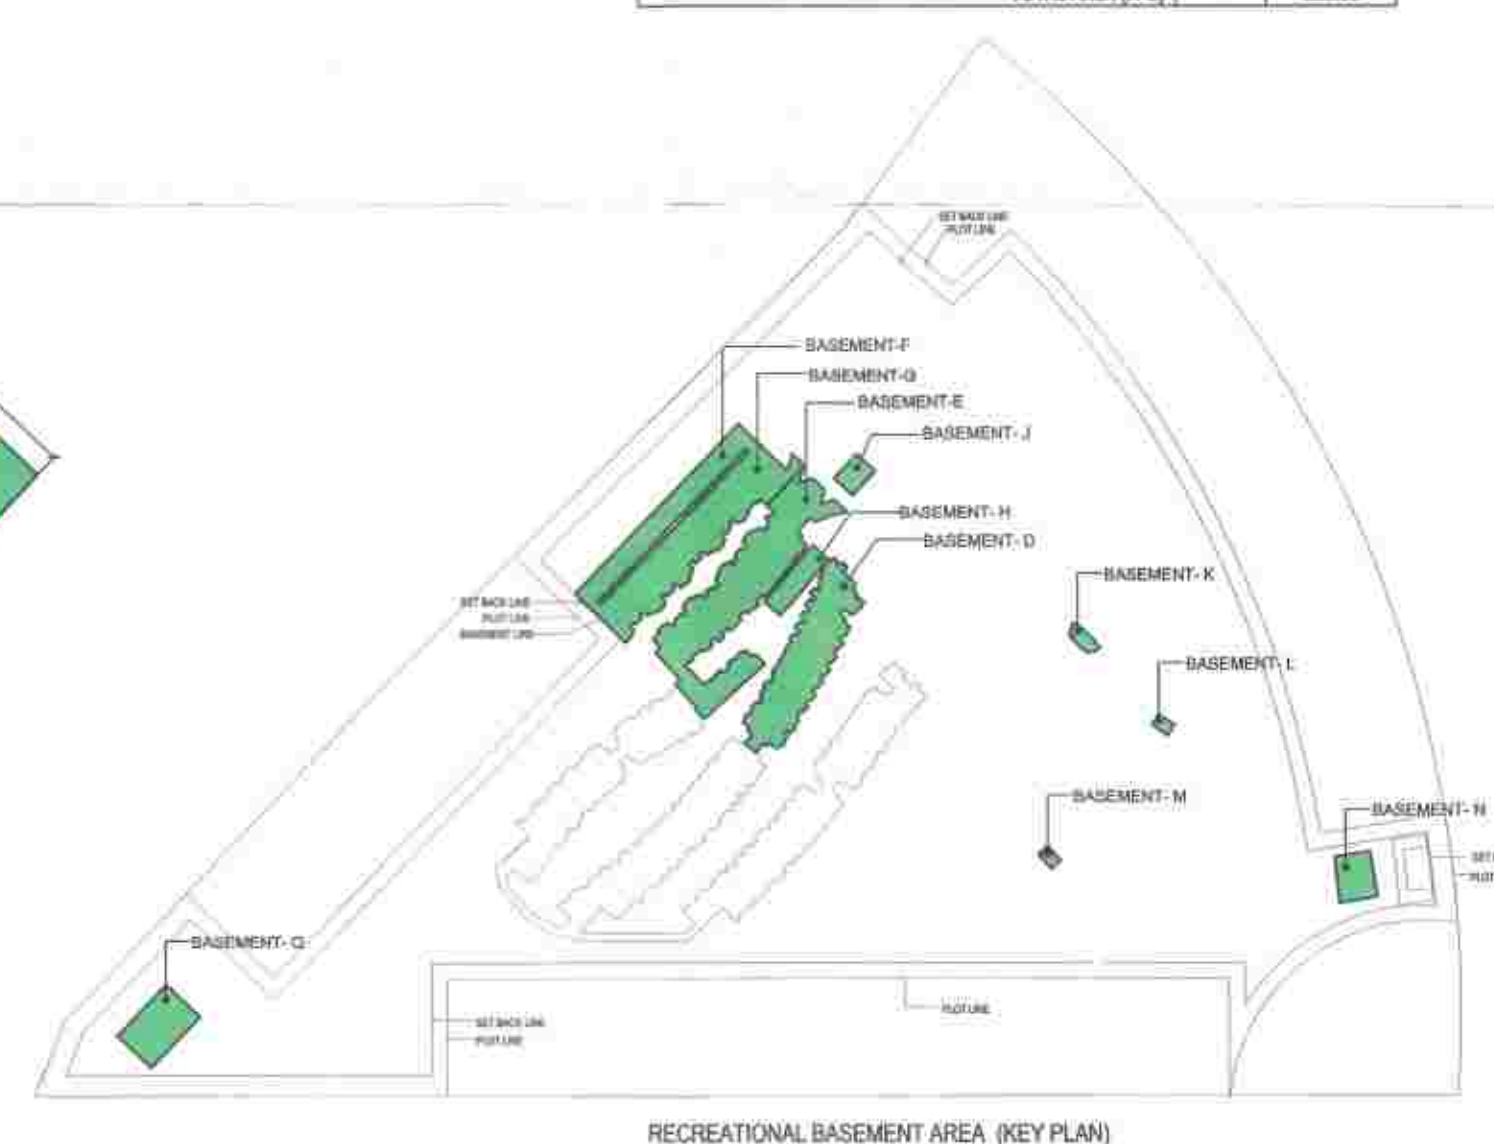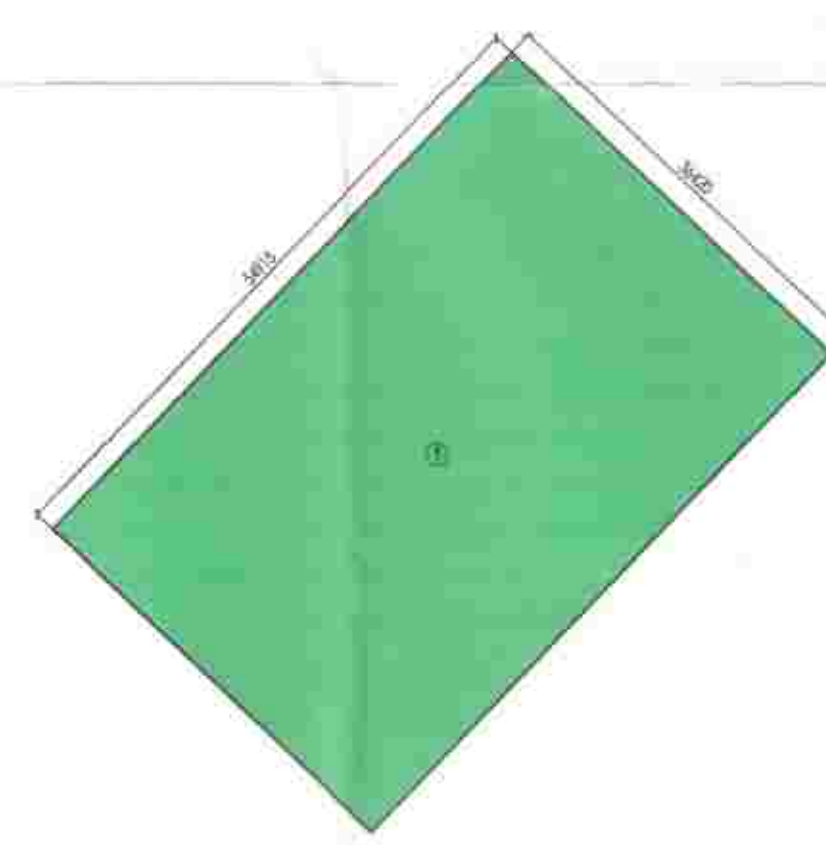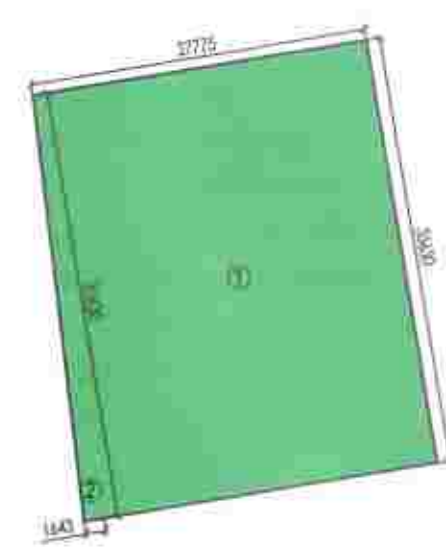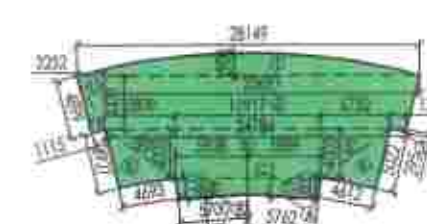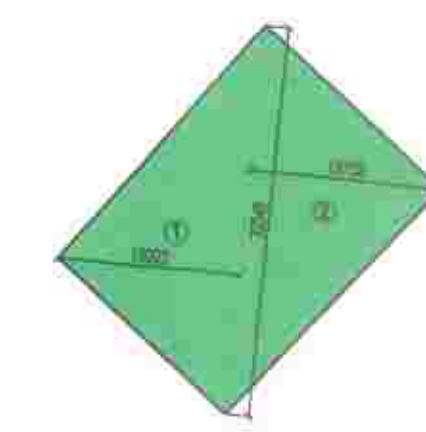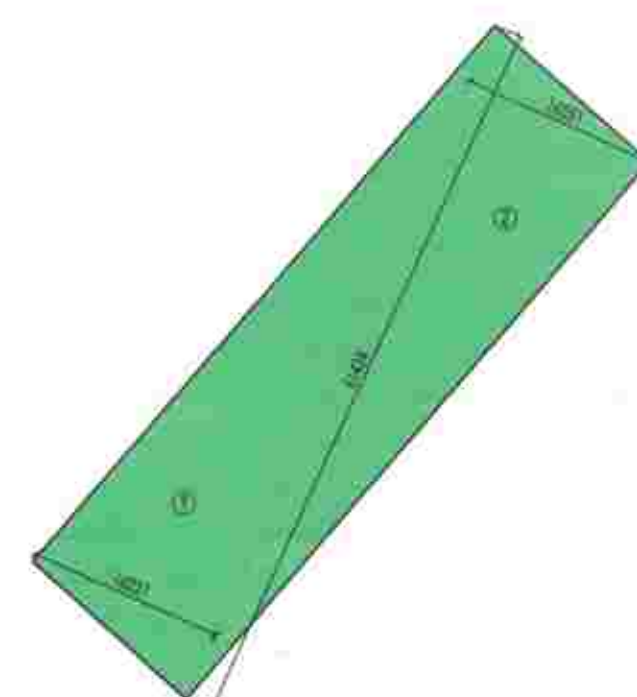

OWNER
M/S EUPHORIA SPORTS CITY PVT.LTD.

PROJECT	REVISED SUBMISSION DRAWING OF SPORTS CITY AT SC-1 ADJOINING SECTOR TECHZONE-IV, GREATER NOIDA.
---------	---

ARCHITECT
Ar. Rachit Sharma
195, RAM VIHAR, DELHI-92, PHONE-011-42518322

DRAWING TITLE	DRAWING NO.
RECREATIONAL BASEMENT AREA CALCULATION	4-A

NORTH	SCALE
-------	-------

	
ARCHITECT SIGN	OWNER SIGN

RACHIT SHARMA
B.Arch, MUDP
COA No.- CA/2002/30415

For Export to Paris City Pvt. Ltd.
Authorized Signatory