
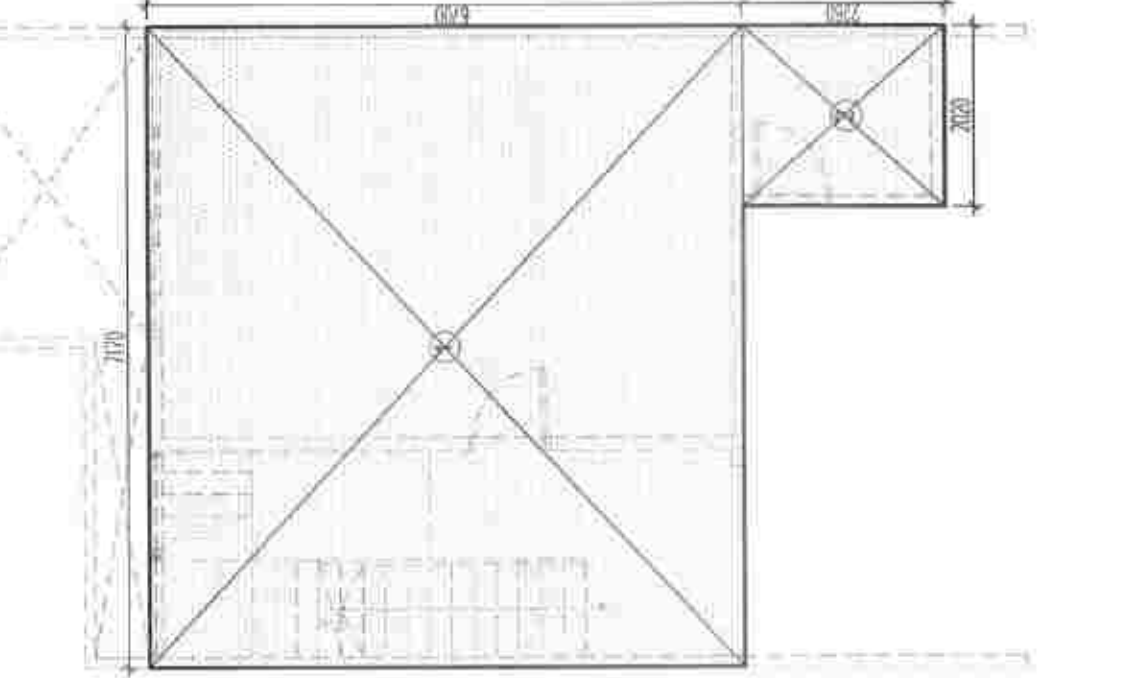
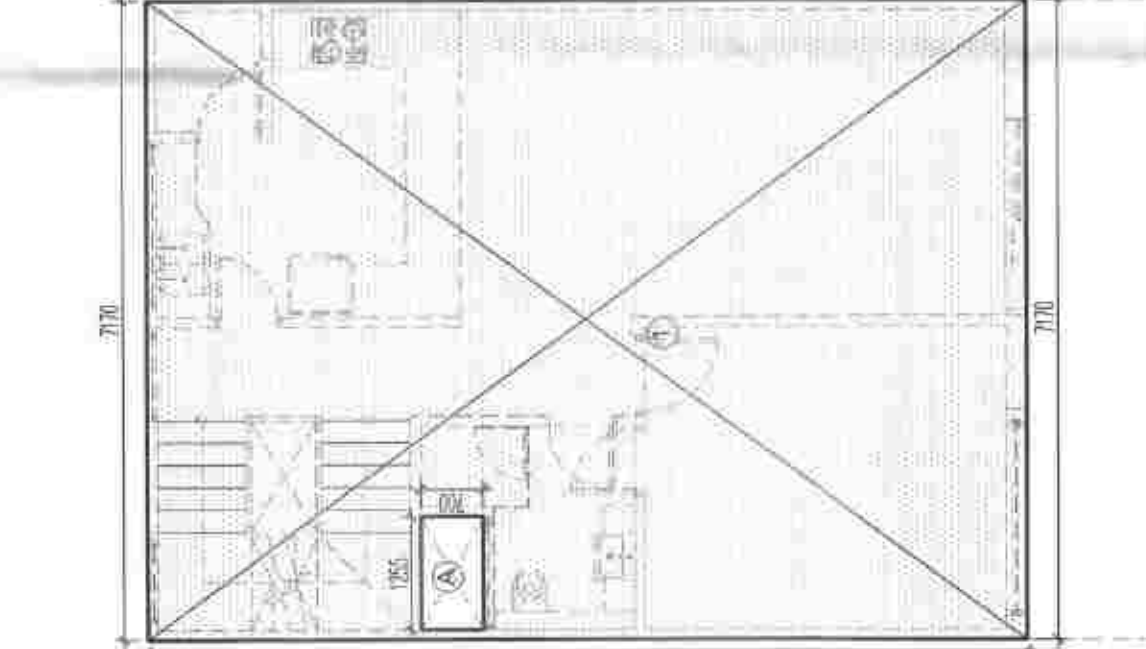
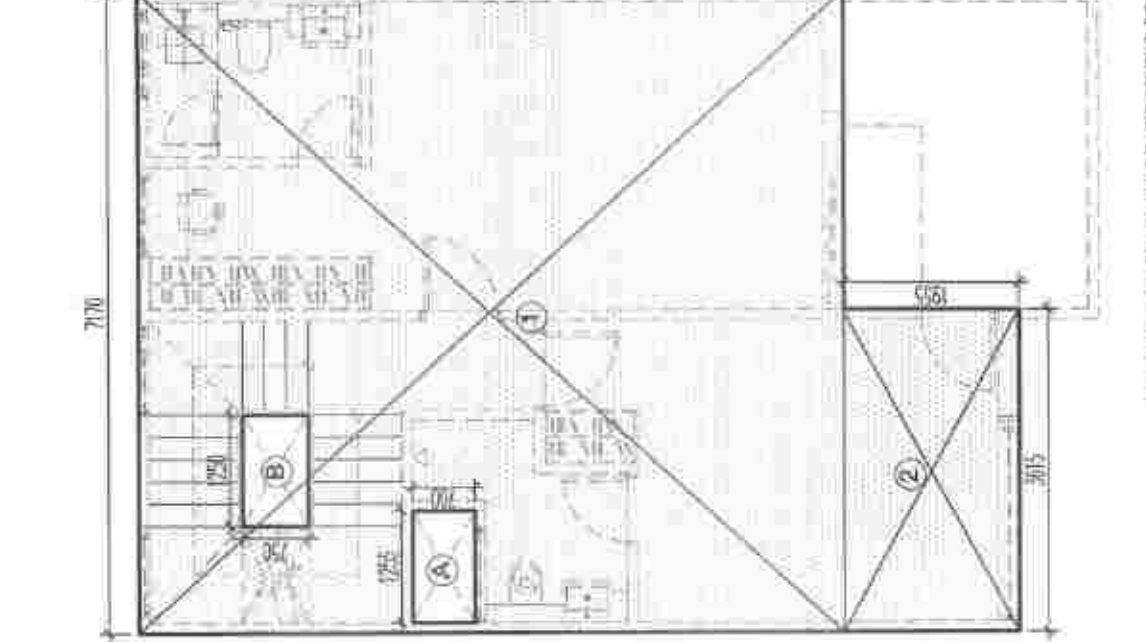
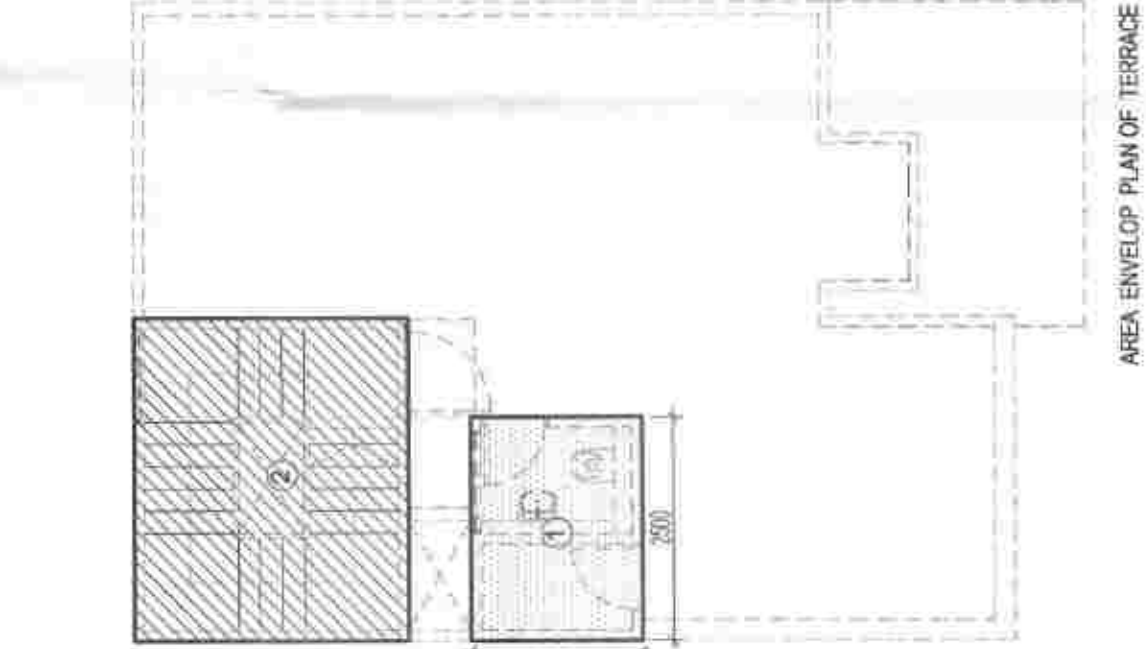
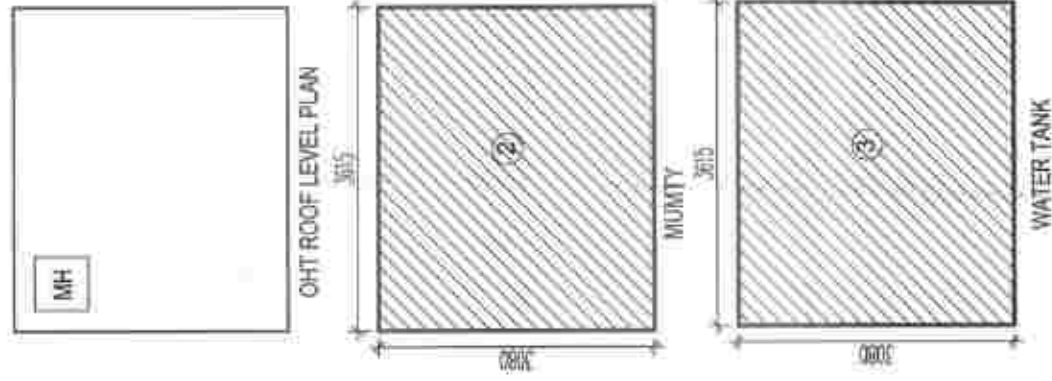
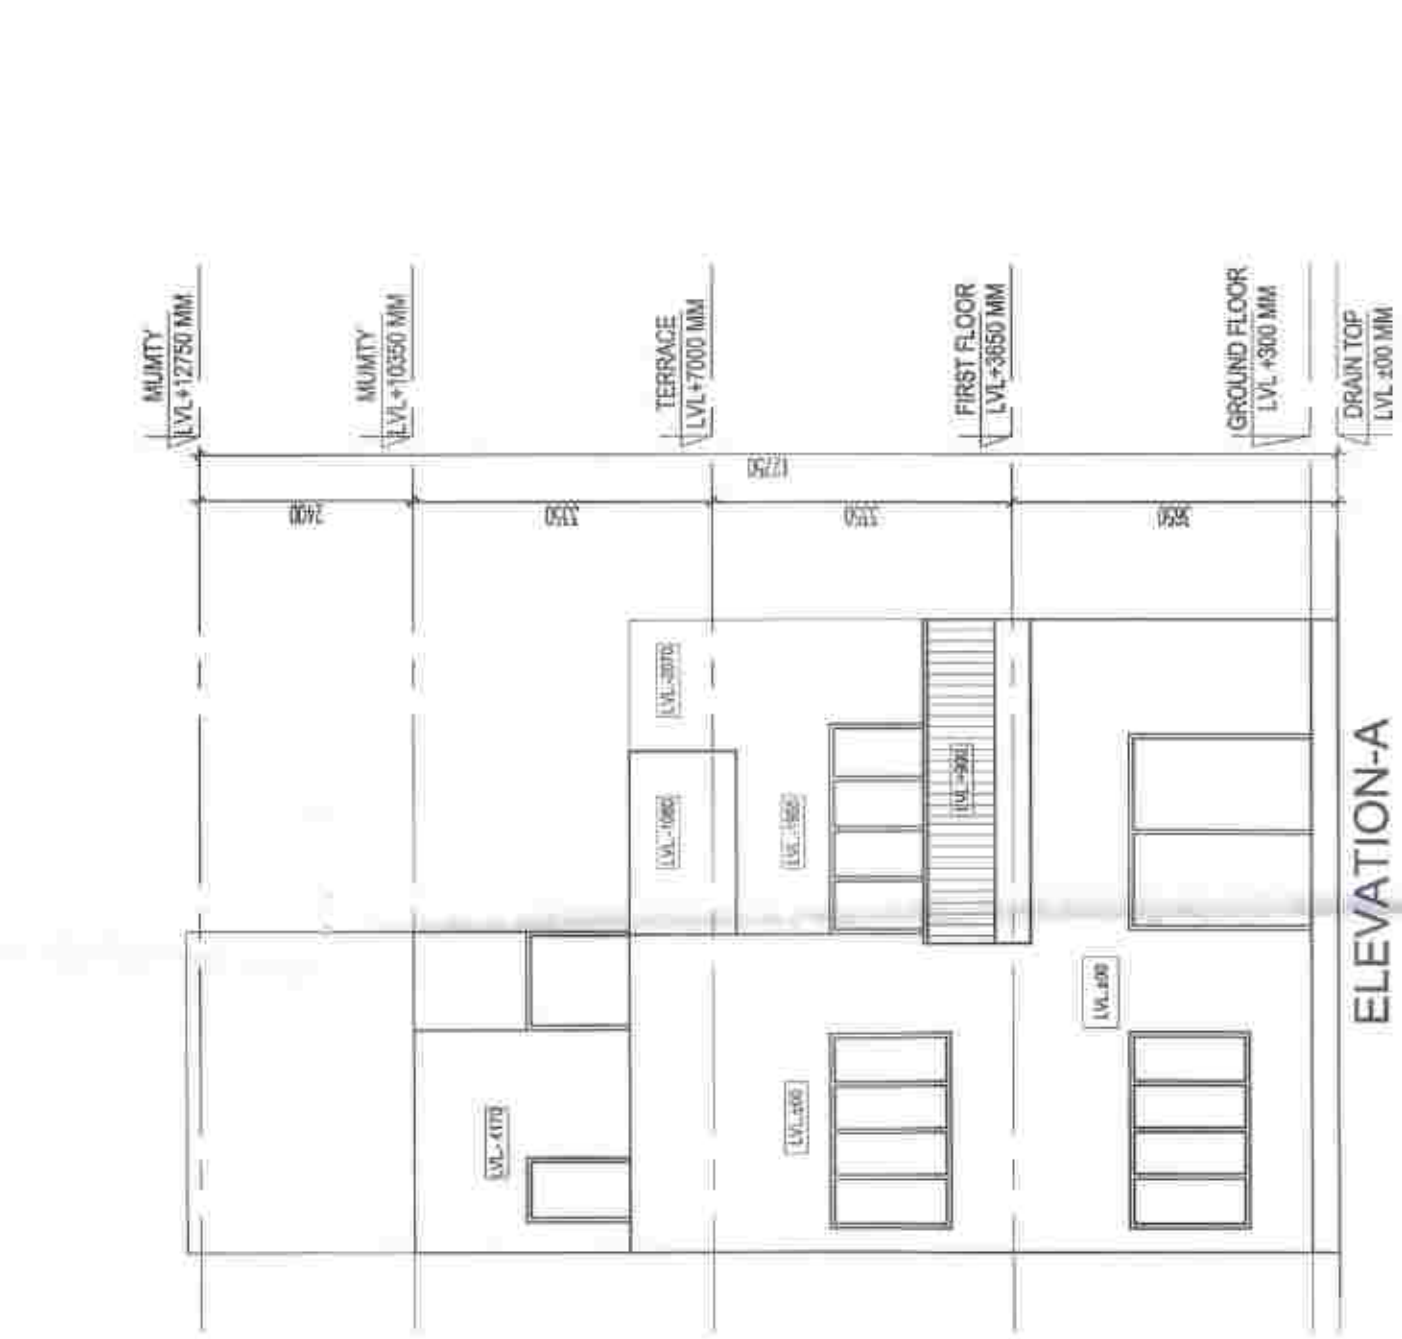
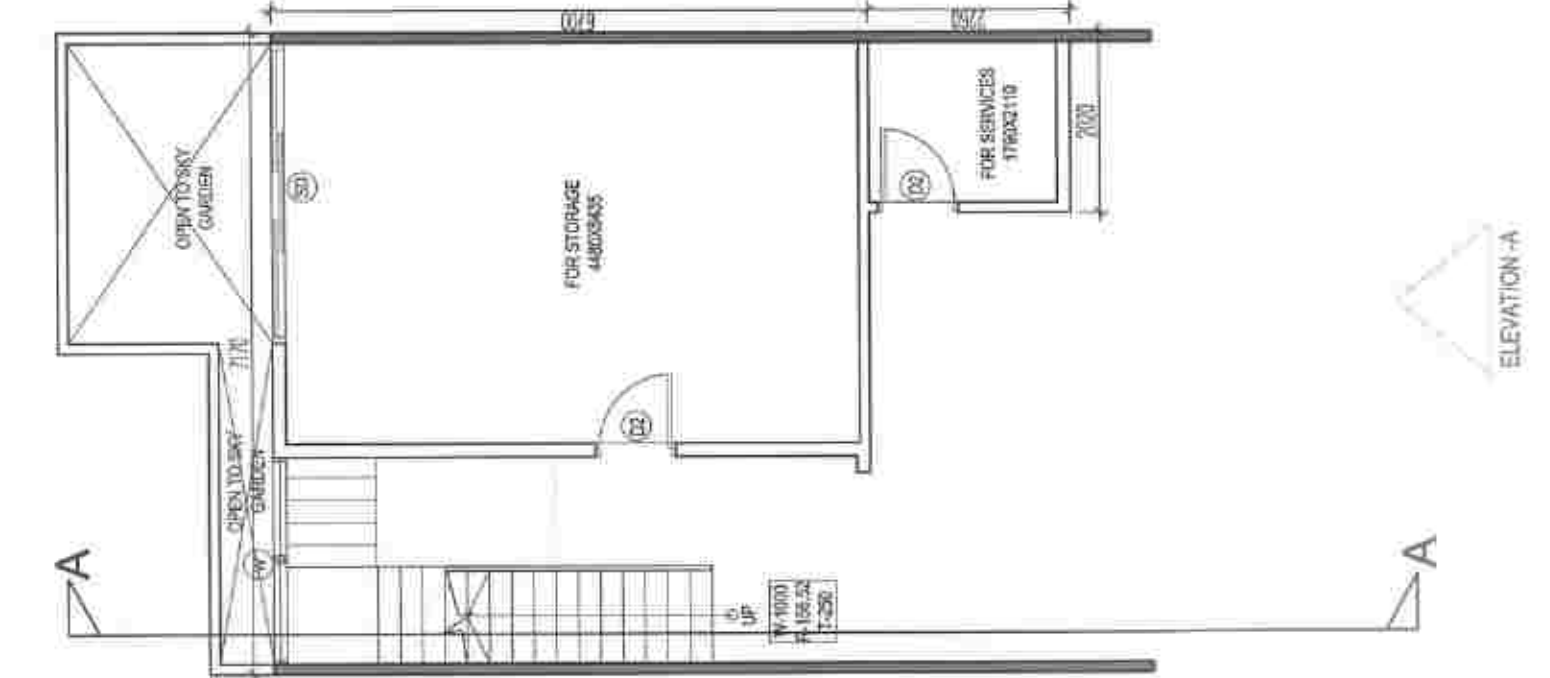
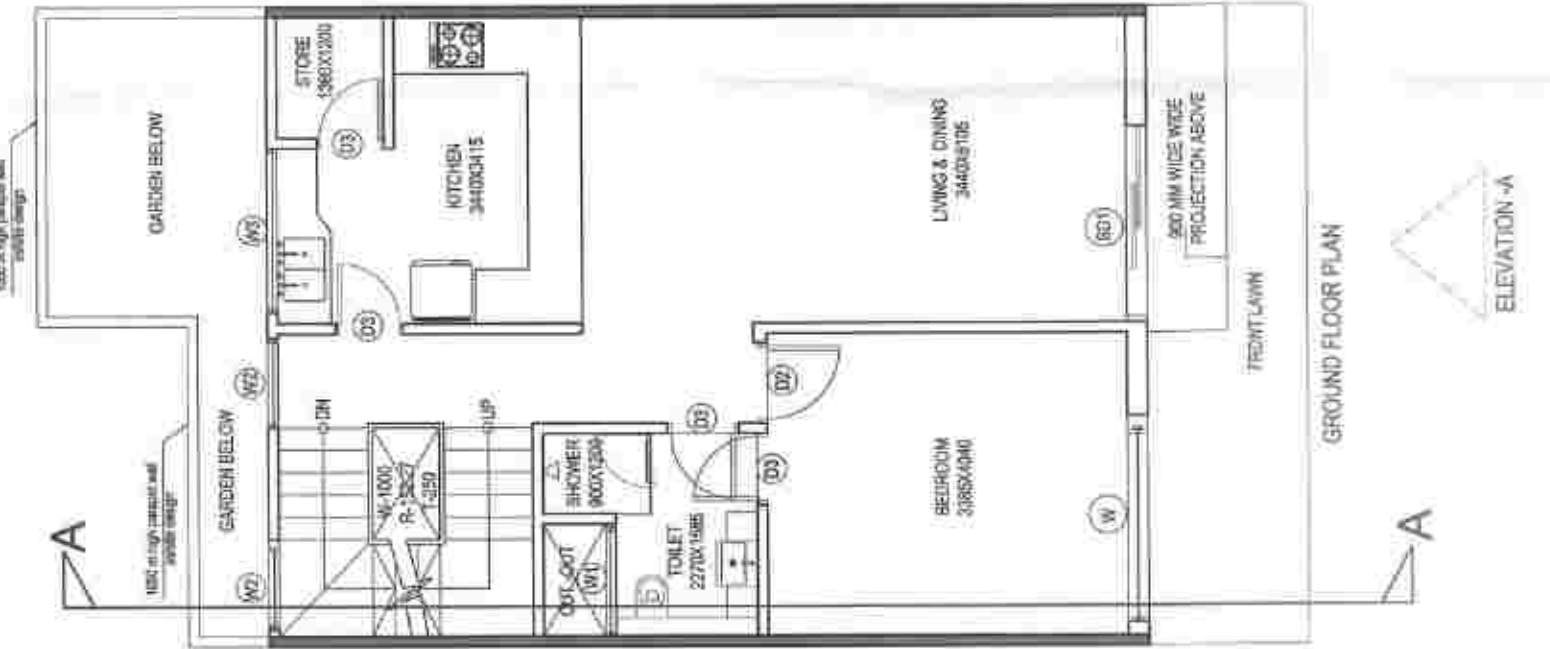
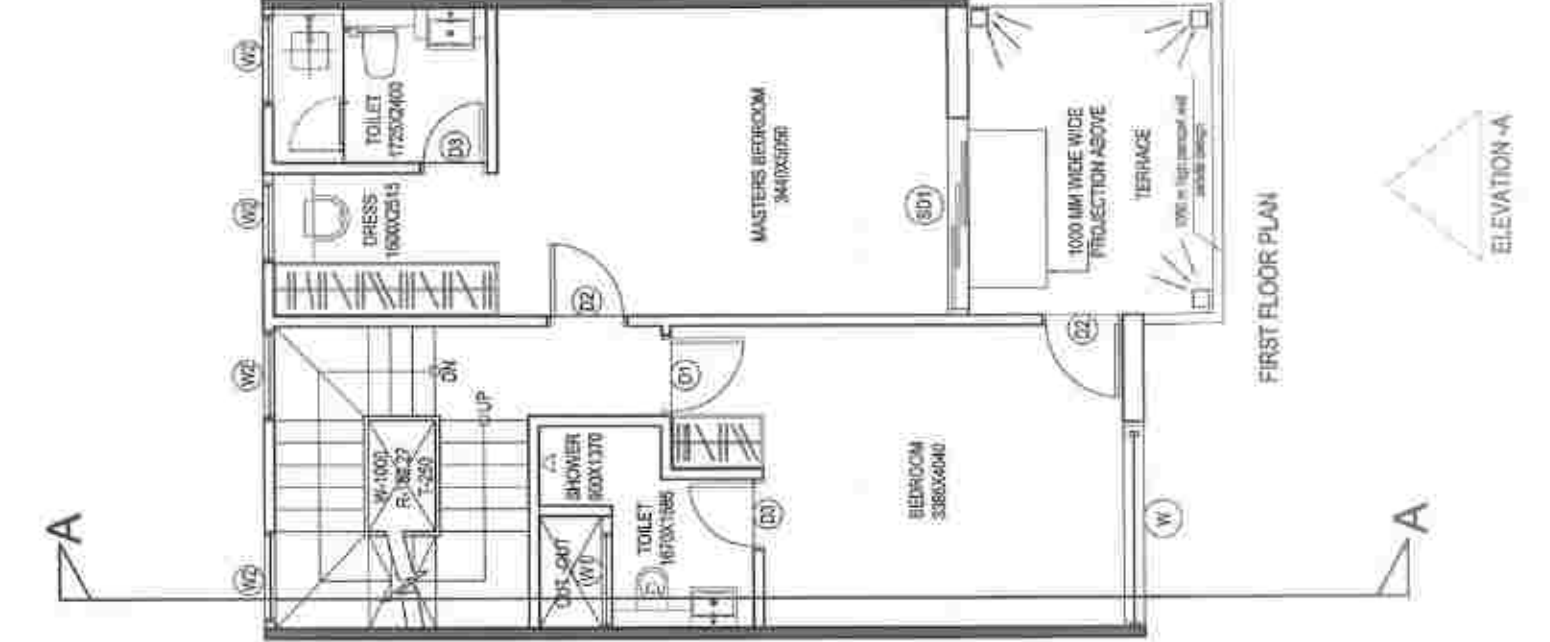
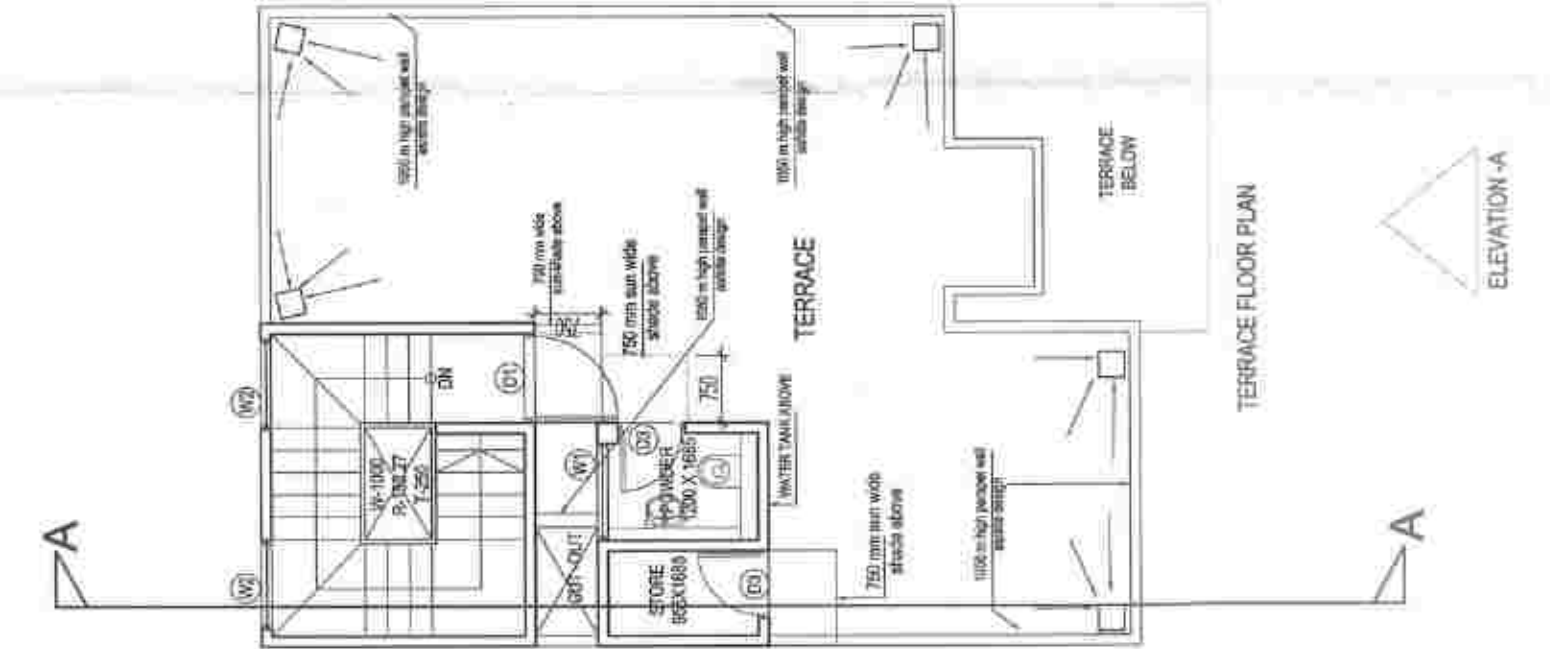
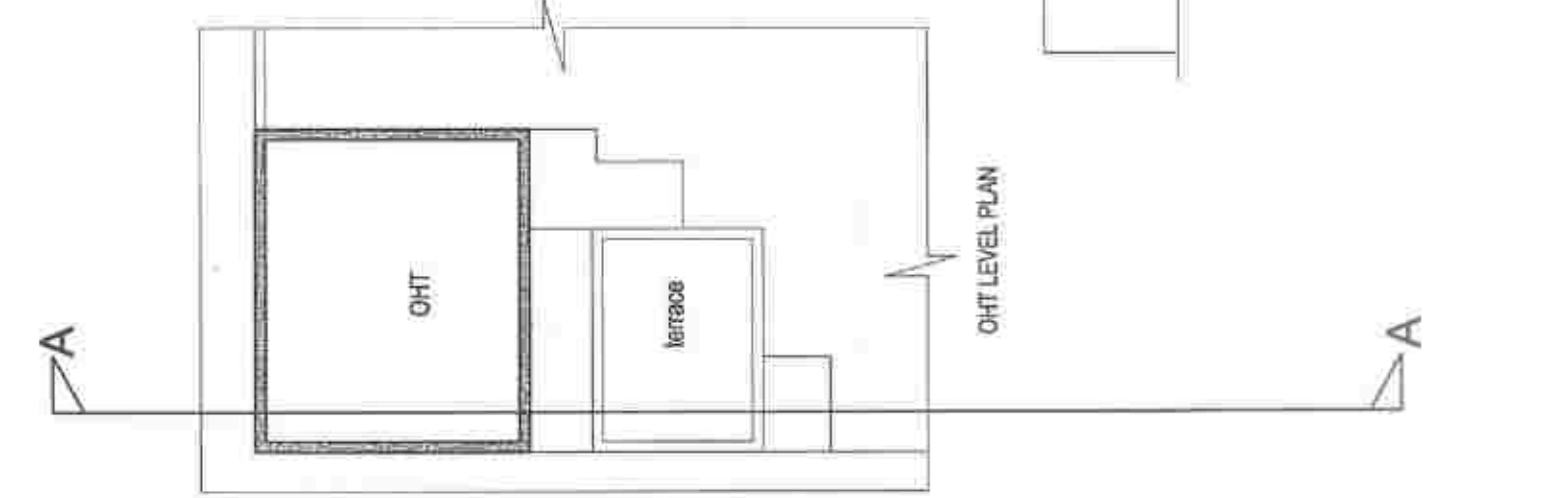


SCHEDULE OF OPENING

S.NO.	TYPE	SIZE	SILL LVL.	LINTEL LVL.
1.	SD	3335x2500	0.0	2500
2.	SD1	2200x2500	0.0	PROVED 2500
3.	D	1050x2100	0.0	PROVED 2100
4.	D1	1000x2100	0.0	PROVED 2100
5.	D2	900x2100	0.0	PROVED 2100
6.	D3	750x2100	0.0	PROVED 2100
7.	W	2310x2200	300	2500
8.	W1	1255x2200	300	2500
9.	W2	1000x1450	1050	2500
11.	W3	1850x1450	1050	2500
12.	V	600x1200	900	2100

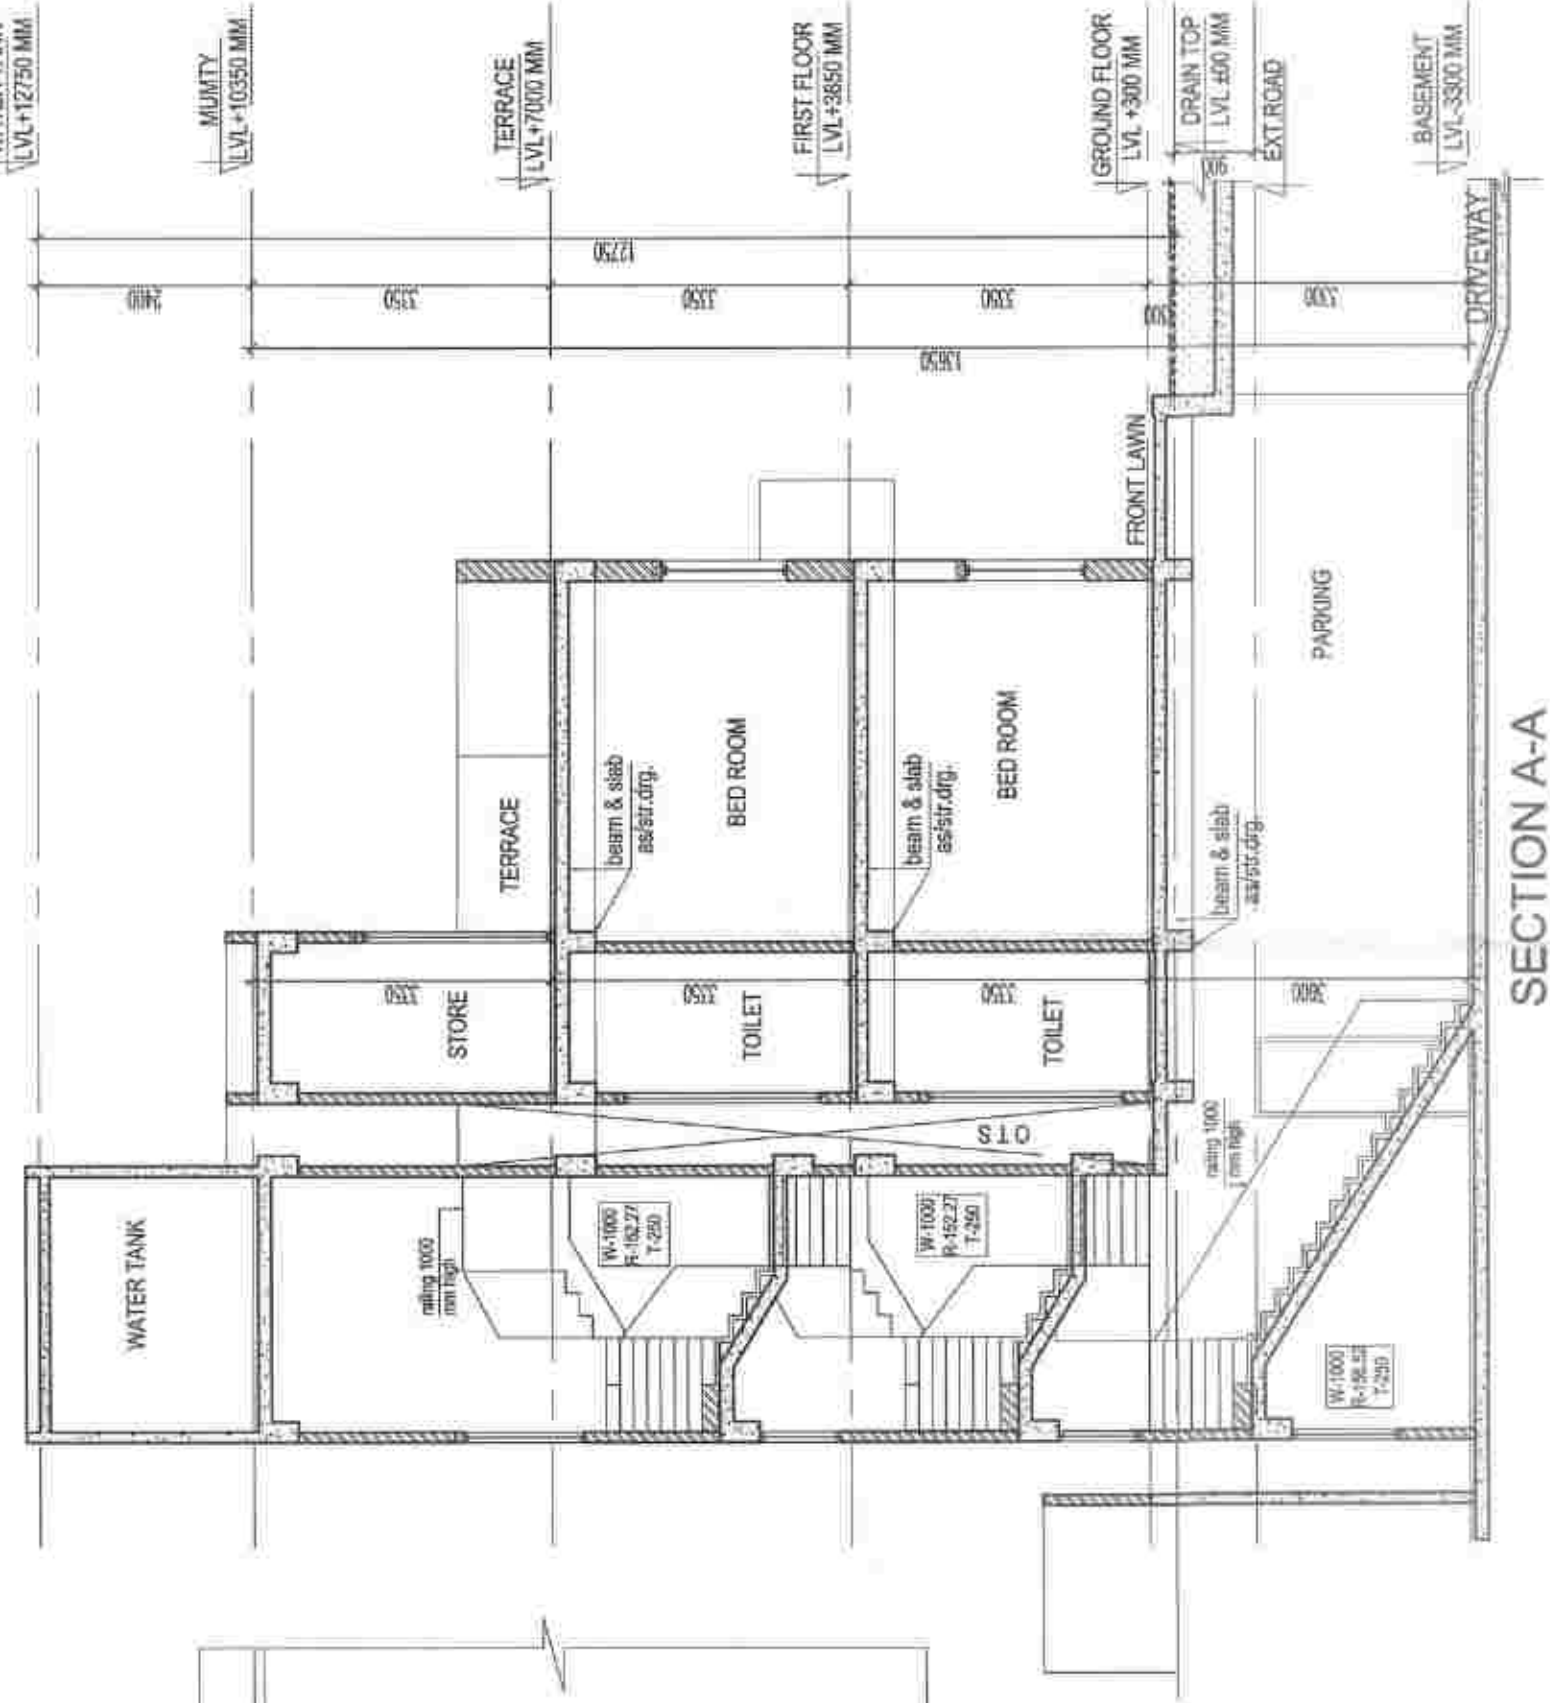

F.A.R. CALCULATION TERRACE FLOOR(TYPE-1A)				
S. NO.	SIZE	NOS.	AREA	
1	2.500	x	1.915	1
			4.79	
TOTAL FAR AREA (A-B)				
			4.79	

15 % ADDITIONAL FAR				
S. NO.	SIZE	NOS.	AREA	
2	3.615	x	3.080	1
3	3.615	x	3.080	1
			11.13	
			11.13	
TOTAL AREA				
			22.27	

GROUND COVERAGE				
S. NO.	SIZE	NOS.	AREA	
1			69.85	
			69.85	
TOTAL AREA				
			69.85	

TOTAL FAR OF VILLA TYPE -1A				
S. NO.	SIZE	NOS.	AREA	
1			69.85	
2			61.97	
3			4.79	
			136.61	

BASEMENT SERVICES AREA CALCULATION				
S. NO.	SIZE	NOS.	AREA	
1	7.170	x	6.700	1
2	2.020	x	2.260	1
			4.57	
TOTAL AREA				
			52.60	

F.A.R. CALCULATION GROUND FLOOR(TYPE-1A)				
S. NO.	SIZE	NOS.	AREA	
1	7.170	x	9.865	1
			70.73	
TOTAL AREA=(A)				
			70.73	
DEDUCTION (B)				
A	1.255	x	0.700	1
			0.88	
TOTAL AREA=(B)				
			0.88	
TOTAL FAR AREA(A-B)				
			69.85	

F.A.R. CALCULATION FIRST FLOOR(TYPE-1A)				
S. NO.	SIZE	NOS.	AREA	
1	7.170	x	7.910	1
2	3.615	x	1.955	1
			7.07	
TOTAL AREA=(A)				
			63.78	
DEDUCTION (B)				
A	1.255	x	0.700	1
			0.88	
B	1.250	x	0.750	1
			0.94	
TOTAL AREA=(B)				
			1.82	
TOTAL FAR AREA (A-B)				
			61.97	