

BASMENT SERVICES AREA CALCULATION			
S. NO.	SIZE	NOS.	AREA
1	2,510	X	3,115
2	5,190	X	5,540
3	5,180	X	4,905
4	7,690	X	2,040
5	4,040	X	1,580
TOTAL AREA			84.05

TOTAL GROUND COVERAGE			
S. NO.	SIZE	NOS.	AREA
1	GROUND FLOOR FAR	1	80.97
TOTAL GROUND COVERAGE			80.97




FAR CALCULATION (GROUND FLOOR)			
S. NO.	SIZE	NOS.	AREA
1	2,510	X	3,115
2	1,665	X	3,690
3	3,525	X	5,540
4	5,180	X	4,905
5	4,040	X	3,620
6	3,650	X	2,040
TOTAL FAR			80.97

FAR CALCULATION (FIRST FLOOR)			
S. NO.	SIZE	NOS.	AREA
1	2,510	X	3,115
2	5,190	X	5,540
3	5,180	X	4,905
4	8,800	X	1,650
5	7,690	X	2,040
TOTAL (A)			74.77
DEDUCTION (B)			2.46
TOTAL FAR OF FIRST FLOOR (A-B)			72.31

FAR CALCULATION (TERRACE FLOOR)			
S. NO.	SIZE	NOS.	AREA
1	2,555	X	1,670
TOTAL FAR OF TYPE 2A-2			4.28

TOTAL FAR OF VILLA			
S. NO.	SIZE	NOS.	AREA
1	GROUND FLOOR FAR	1	80.97
2	FIRST FLOOR FAR	1	72.31
2	TERRACE FLOOR FAR	1	4.28
TOTAL FAR			157.56

SCHEDULE OF OPENING			
S.NO.	TYPE	SIZE	SILL LVL. LINTEL LVL.
1.	SD	3530X2500	0.0
2.	SD1	2345X2500	0.0
3.	DW	1640X2500	0.0
4.	D	1200X2100	0.0
5.	D1	1000X2100	0.0
6.	D2	900X2100	0.0
7.	D3	750X2100	0.0
8.	W	3580X2200	300
9.	W1	2400X2200	300
10.	W2	2350X1450	1050
11.	W3	1700X1450	1050
12.	W4	750X1200	900
13.	W5	3420X1200	900
14.	W6	1100X1200	900
15.	W7	1550X1200	900
16.	V	600X1200	900
17.	V	600X1200	900

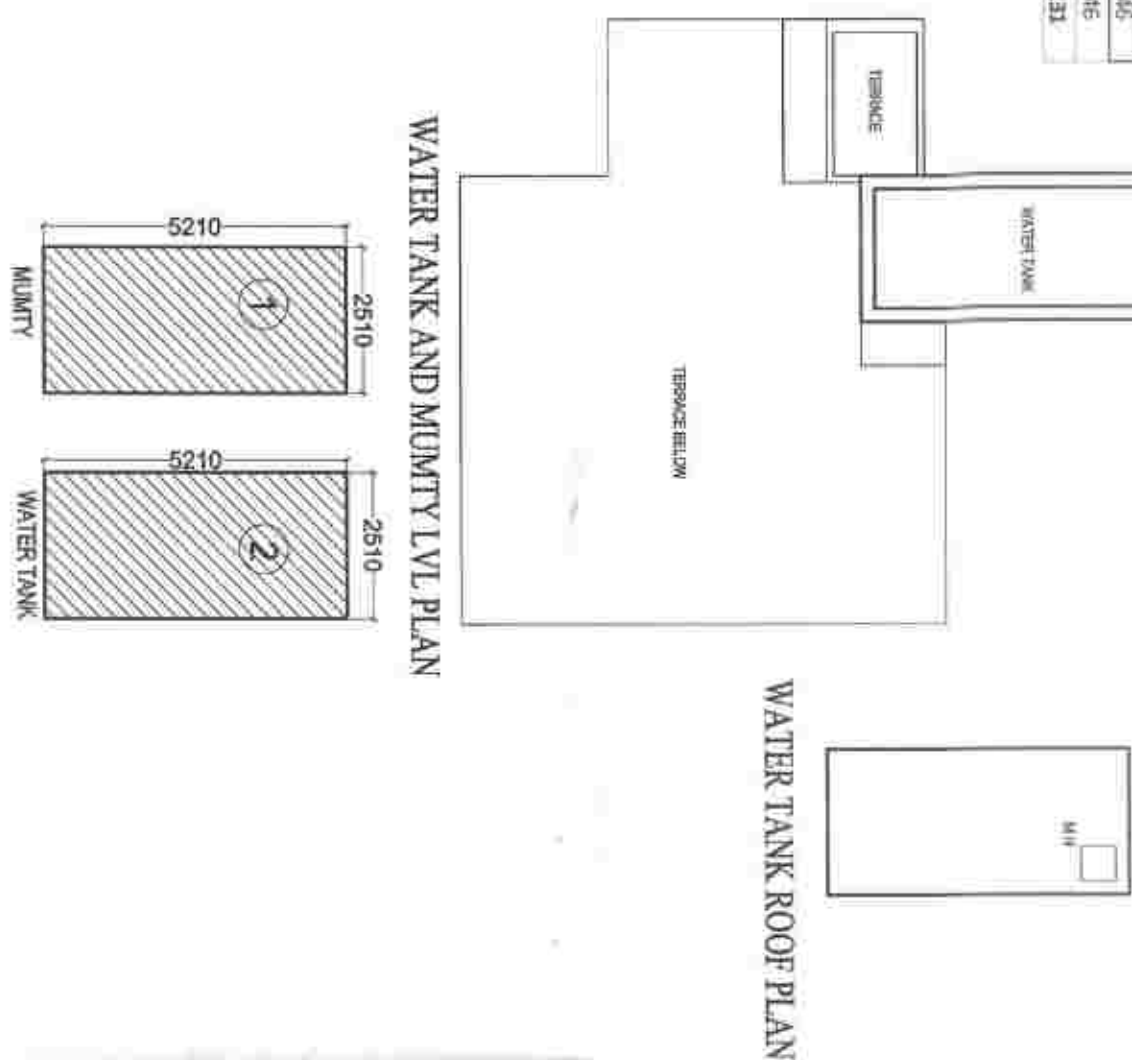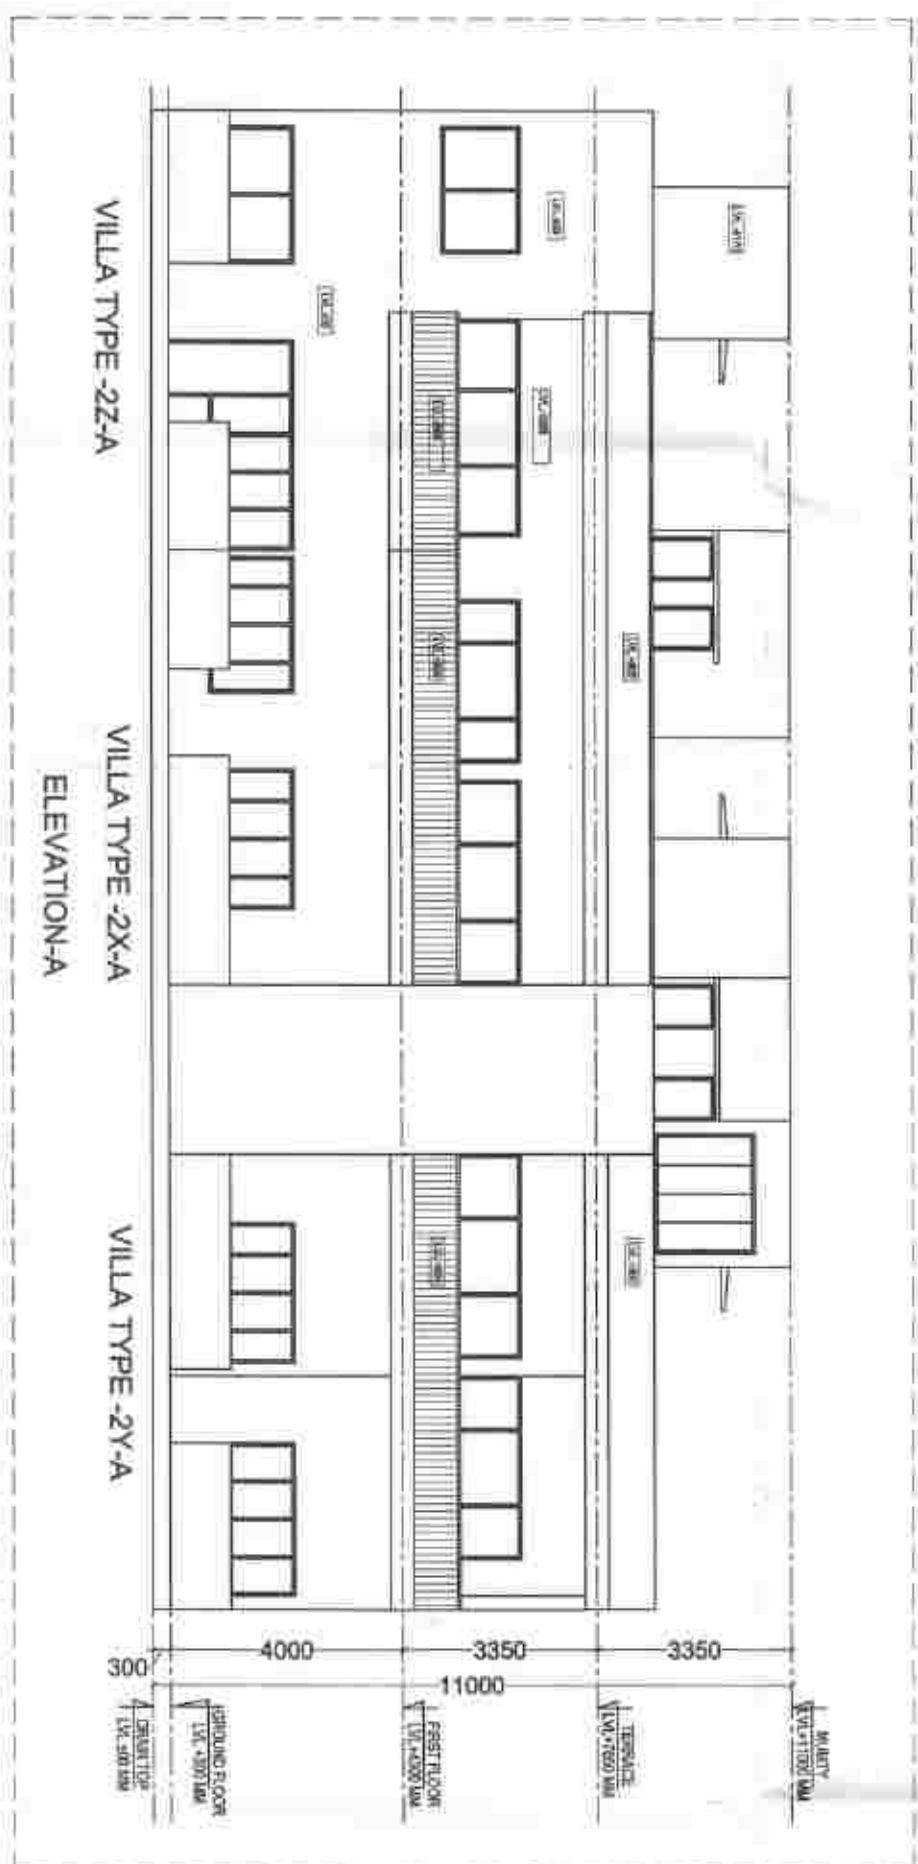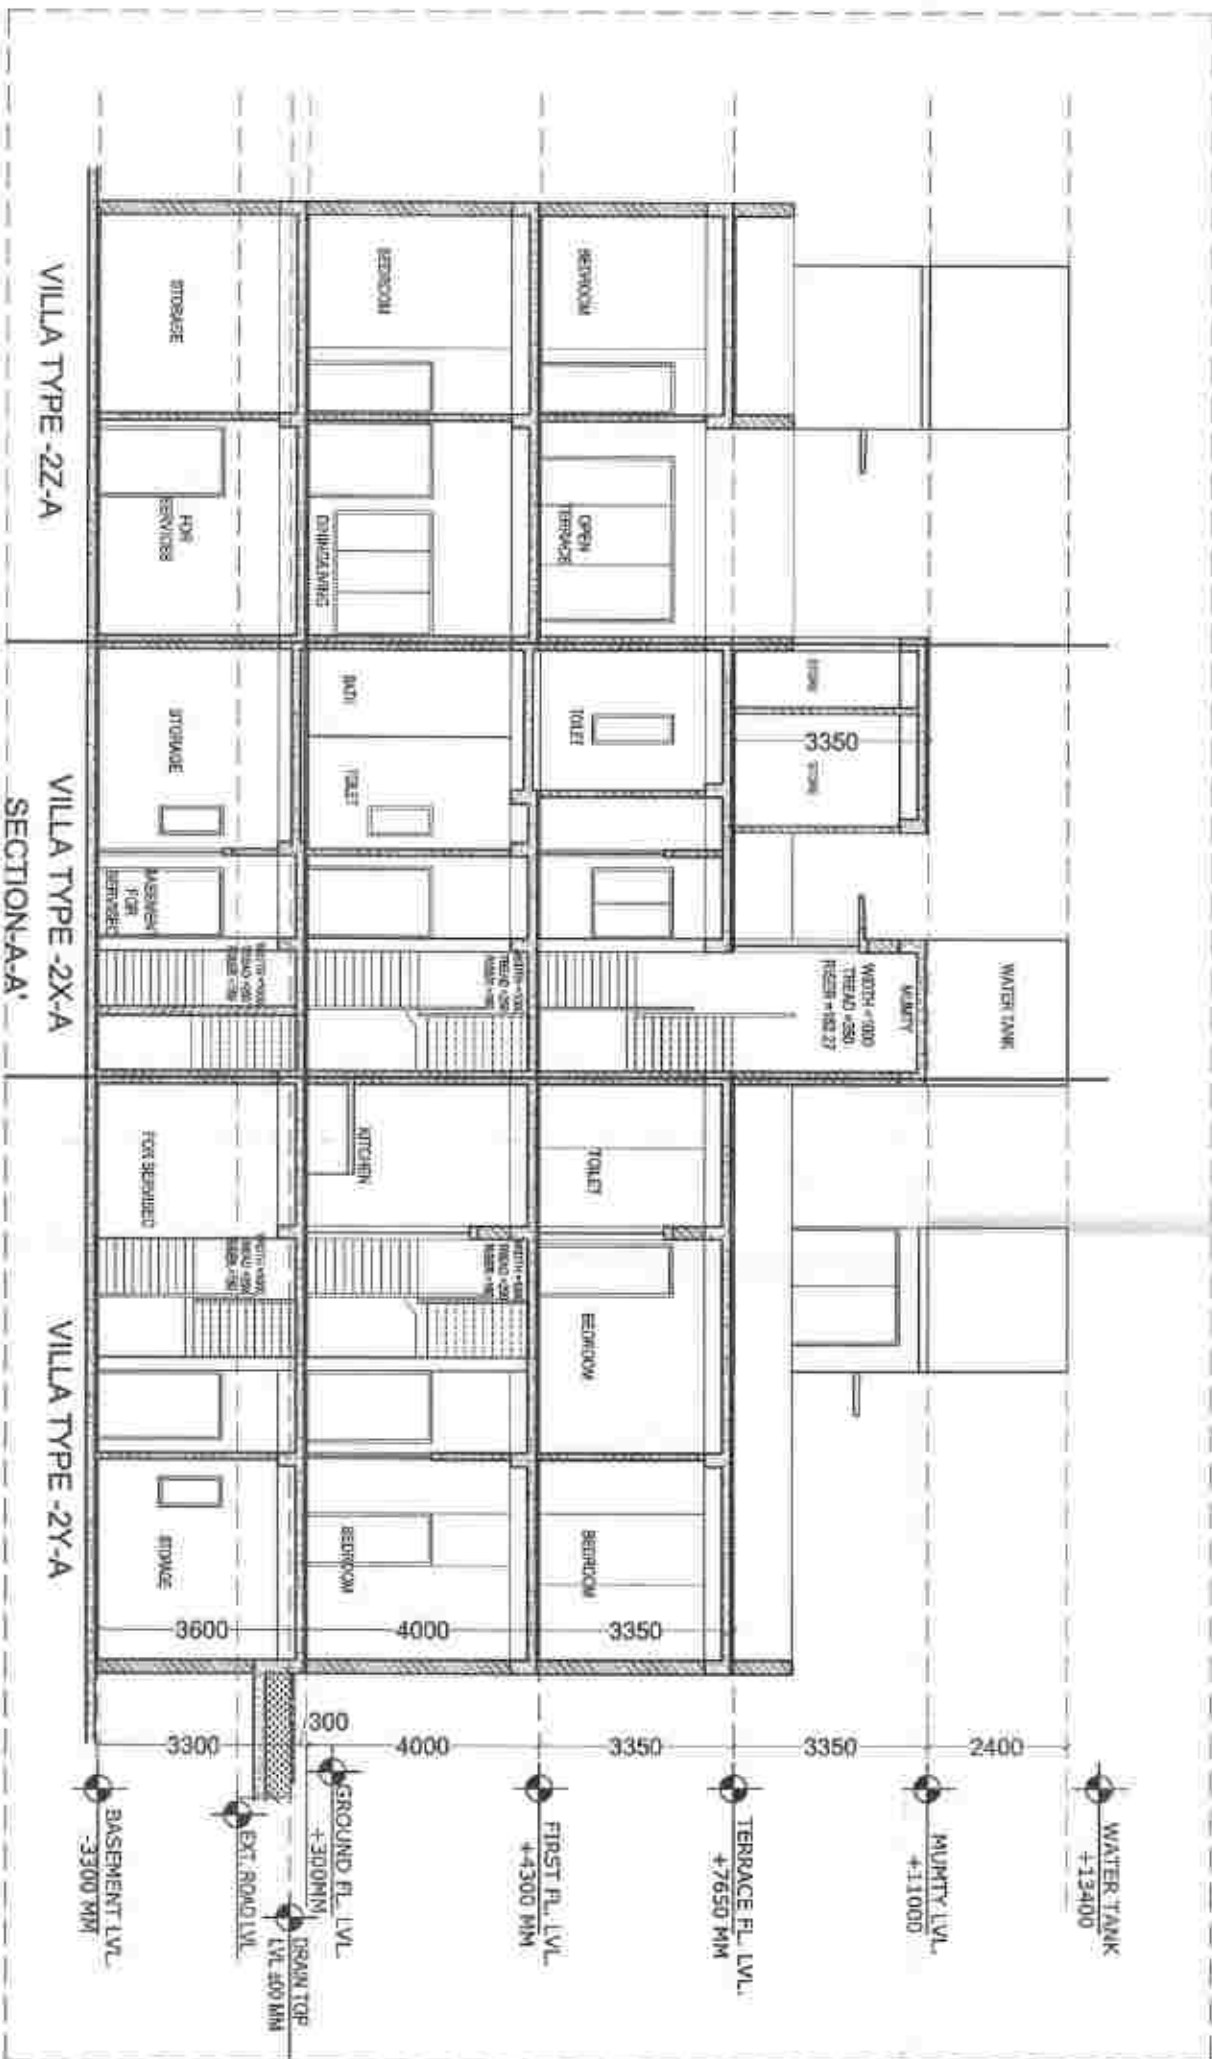

15% ADDITIONAL FAR			
S. NO.	SIZE	NOS.	AREA
1	2,510	X	5,210
2	2,510	X	5,210
TOTAL AREA			26.15

MUMTY & WATER TANK
AREA ENVELOP OF 15% ADDITIONAL FAR

OWNER
MIS EUPHORIA SPORTS CITY PVT.LTD.

PROJECT
SUBMISSION DRAWING OF SPORTS CITY AT SC-1
ADJOINING SECTOR TECHZONE-IV, GREATER NOKIA

ARCHITECT
A.C. Rachit Sharma
195, RAM VIHAR, DELHI-92, PHONE-011-42518322

DRAWING TITLE
GOLDER VILLA TYPE-2Y-A
DRAWING NO.
24

ARCHITECT SIGN
OWNER SIGN

PROJECT SIGN
RACHIT SHARMA
B. ARCHITECT
COA No.-CA/2002/50415
Not Euphoria Sports City Pvt. Ltd.
Authorized Signatory