
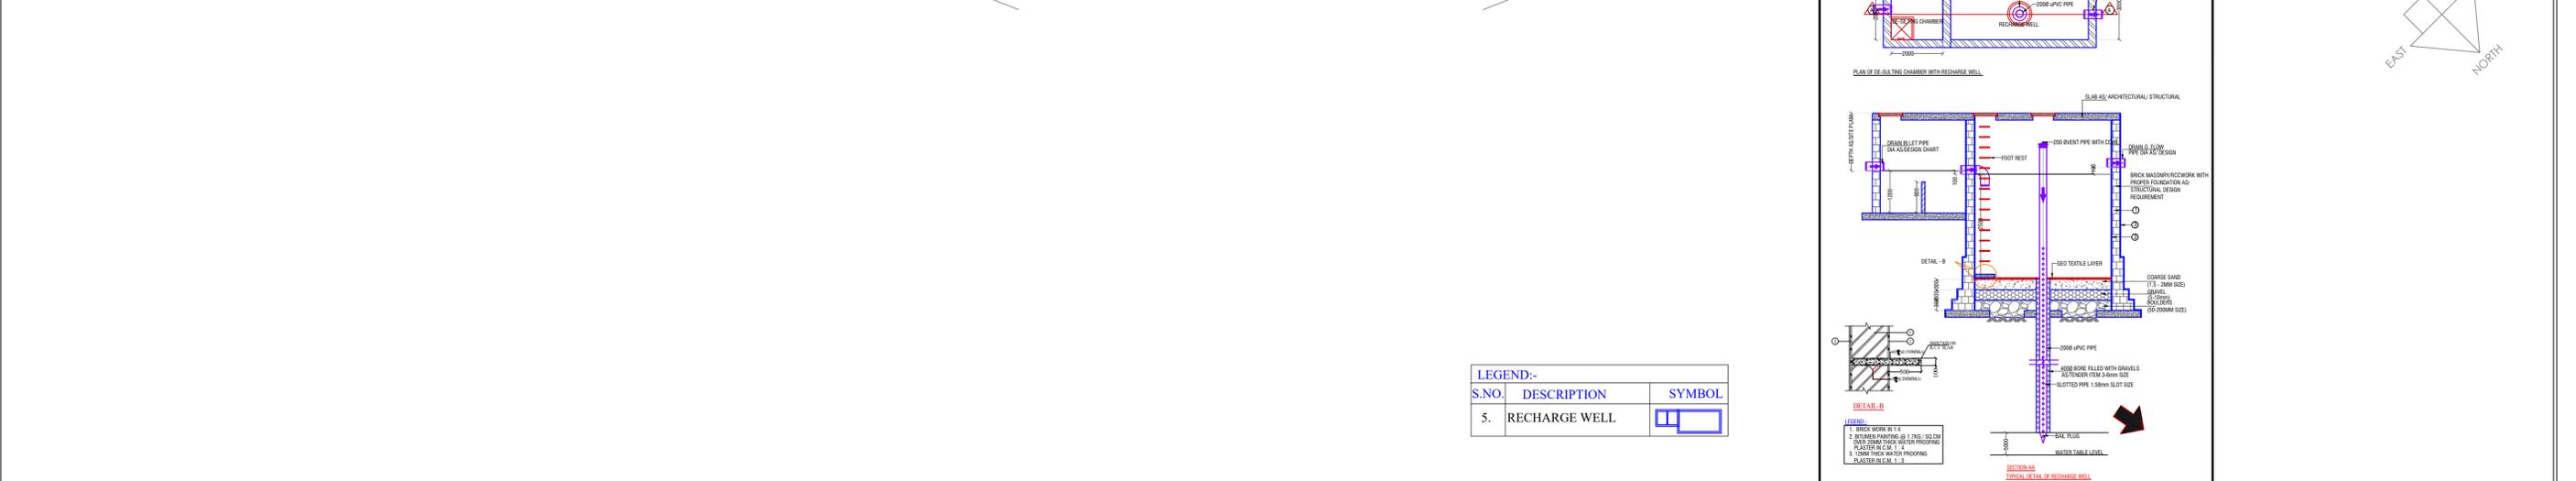


OTHER PLOT

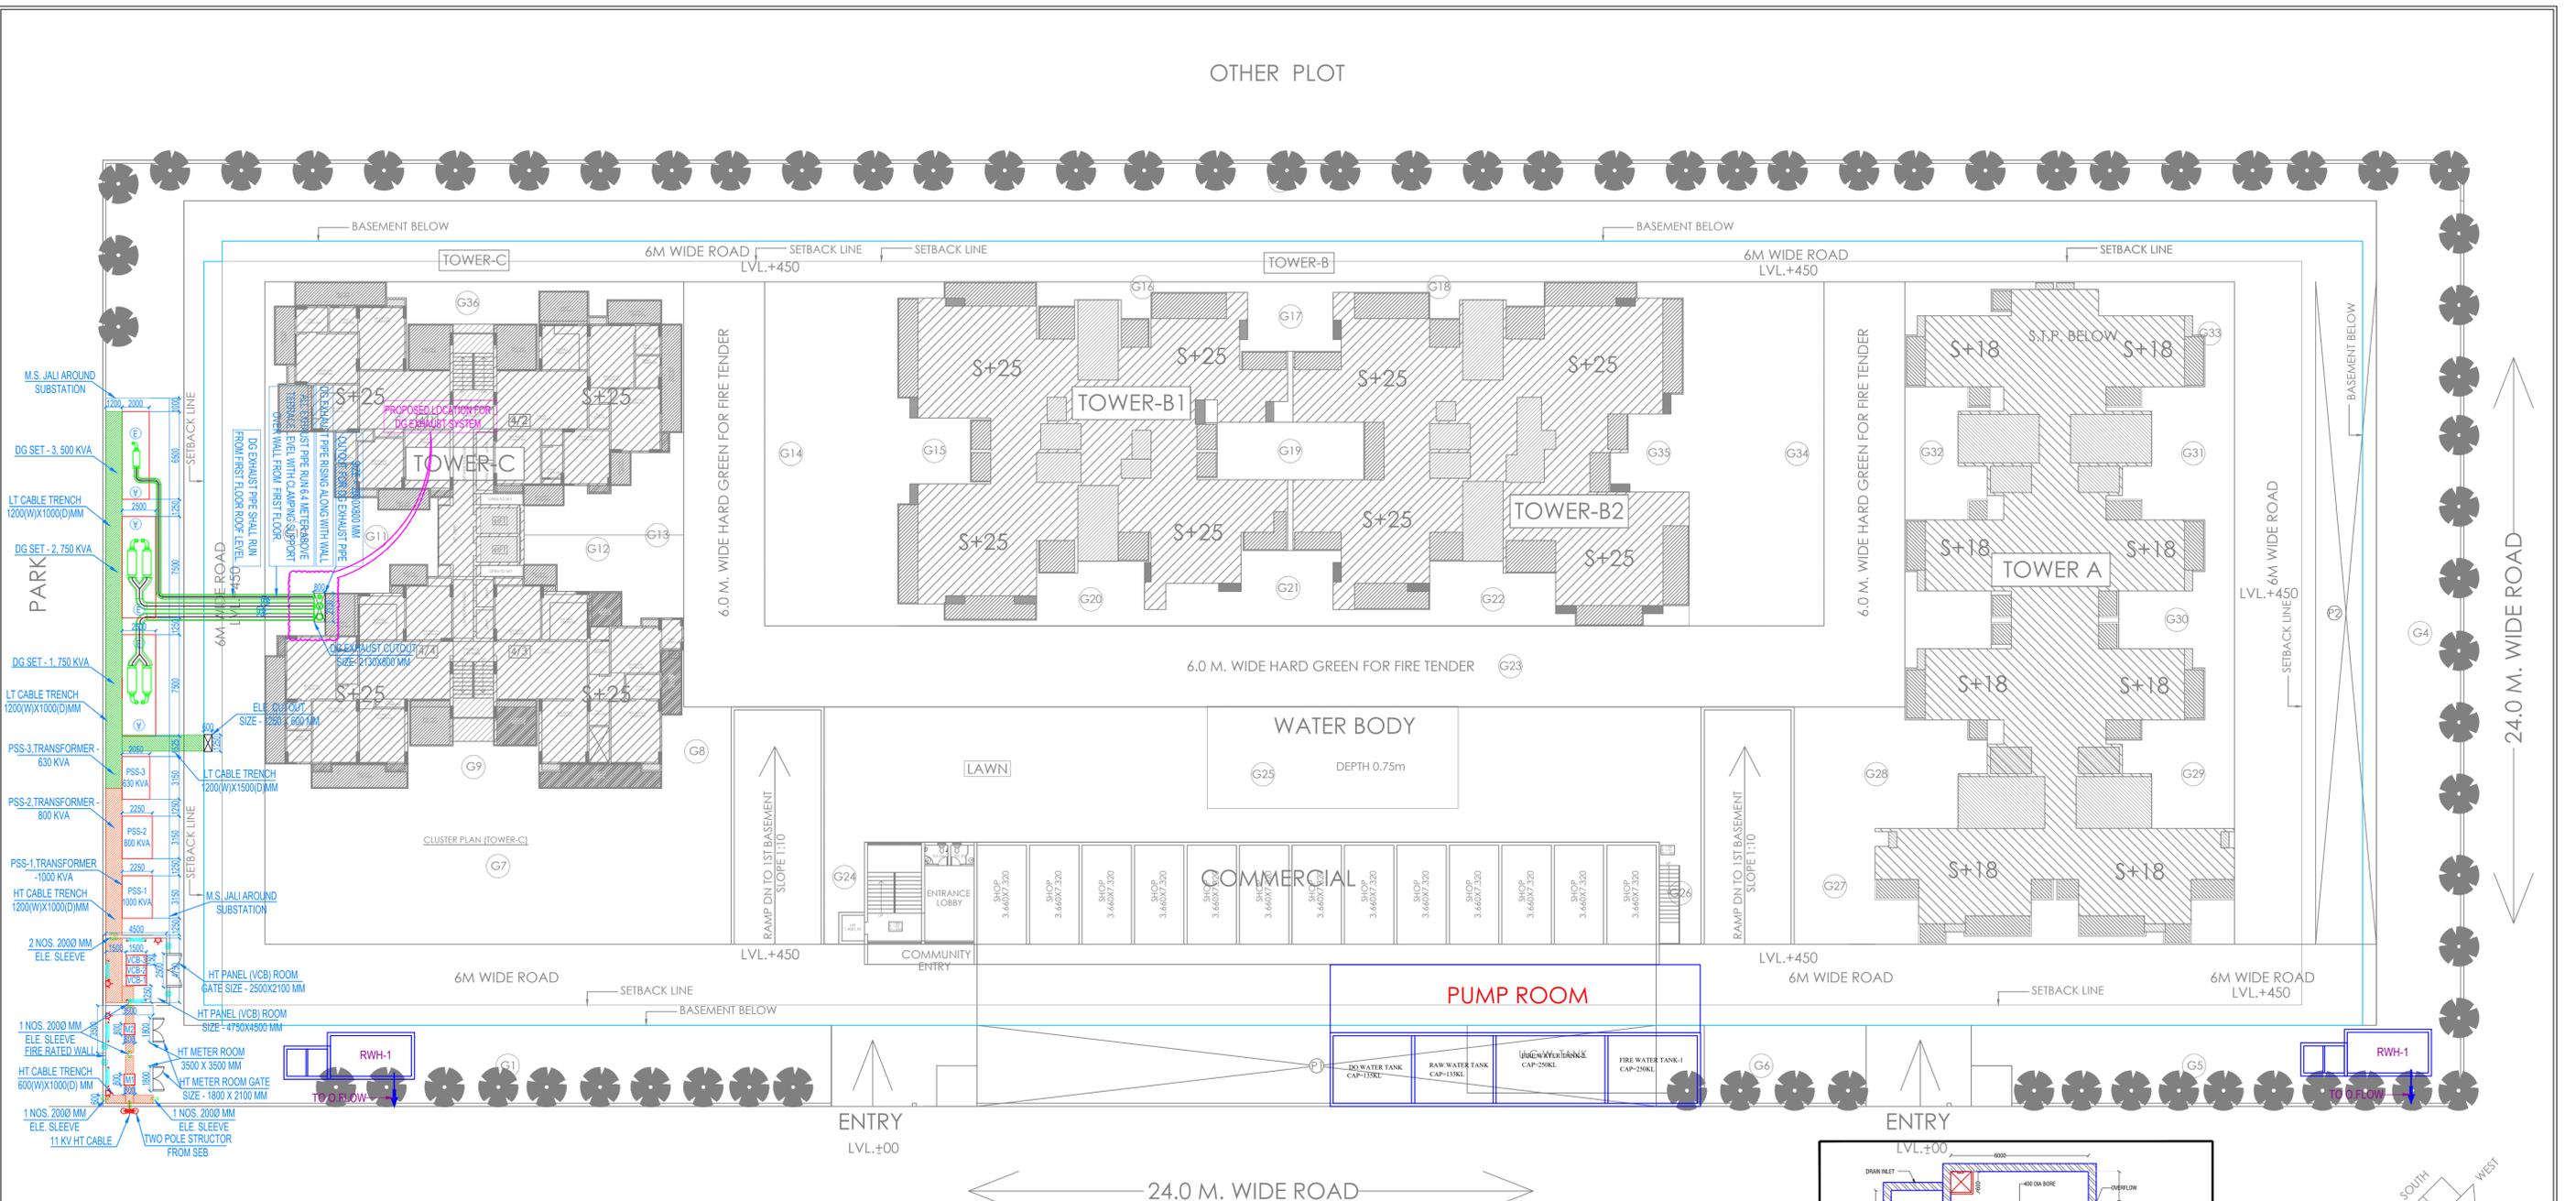

LEGEND:-		
S.NO.	DESCRIPTION	SYMBOL
5.	RECHARGE WELL	

PROJECT:- PROPOSED GROUP HOUSING FOR MS. NIVAS PROMOTERS PVT. LTD. AT GH-01/D, SEC.-10, GREATER NOIDA, U.P.	MEP CONSULTANTS :- PKV Consulting Engineers (P) Ltd. C-815, DDA Flats Loni Road, Delhi -110093 E-mail:- pramod@pkv.co.in, info@pkv.co.in TELEFAX - 011-22816297	CLIENT :-	DRAWING RELEASED FOR:- <input type="checkbox"/> APPROVAL <input type="checkbox"/> SUBMISSION <input type="checkbox"/> ADVANCE COPY <input type="checkbox"/> CONSTRUCTION	SIGNING AUTHORITY	ARCHITECT'S SIGN	DRAWING :- RECHARGE WELL LOCATION PLAN SCALE:-1 : 225 DLT.BY. :- NASEEB	NORTH	ARCHITECTS:- P. N. ANDLEY B.ARCH. A.I.I.A. ANDLEYS ASSOCIATES PVT. LTD. ARCHITECTS ENGINEERS PLANNERS 39, HOUSING SOCIETY, N.D.S.E.-I, NEW DELHI - 110049
--	---	--------------------	--	-------------------	------------------	--	-------	---