




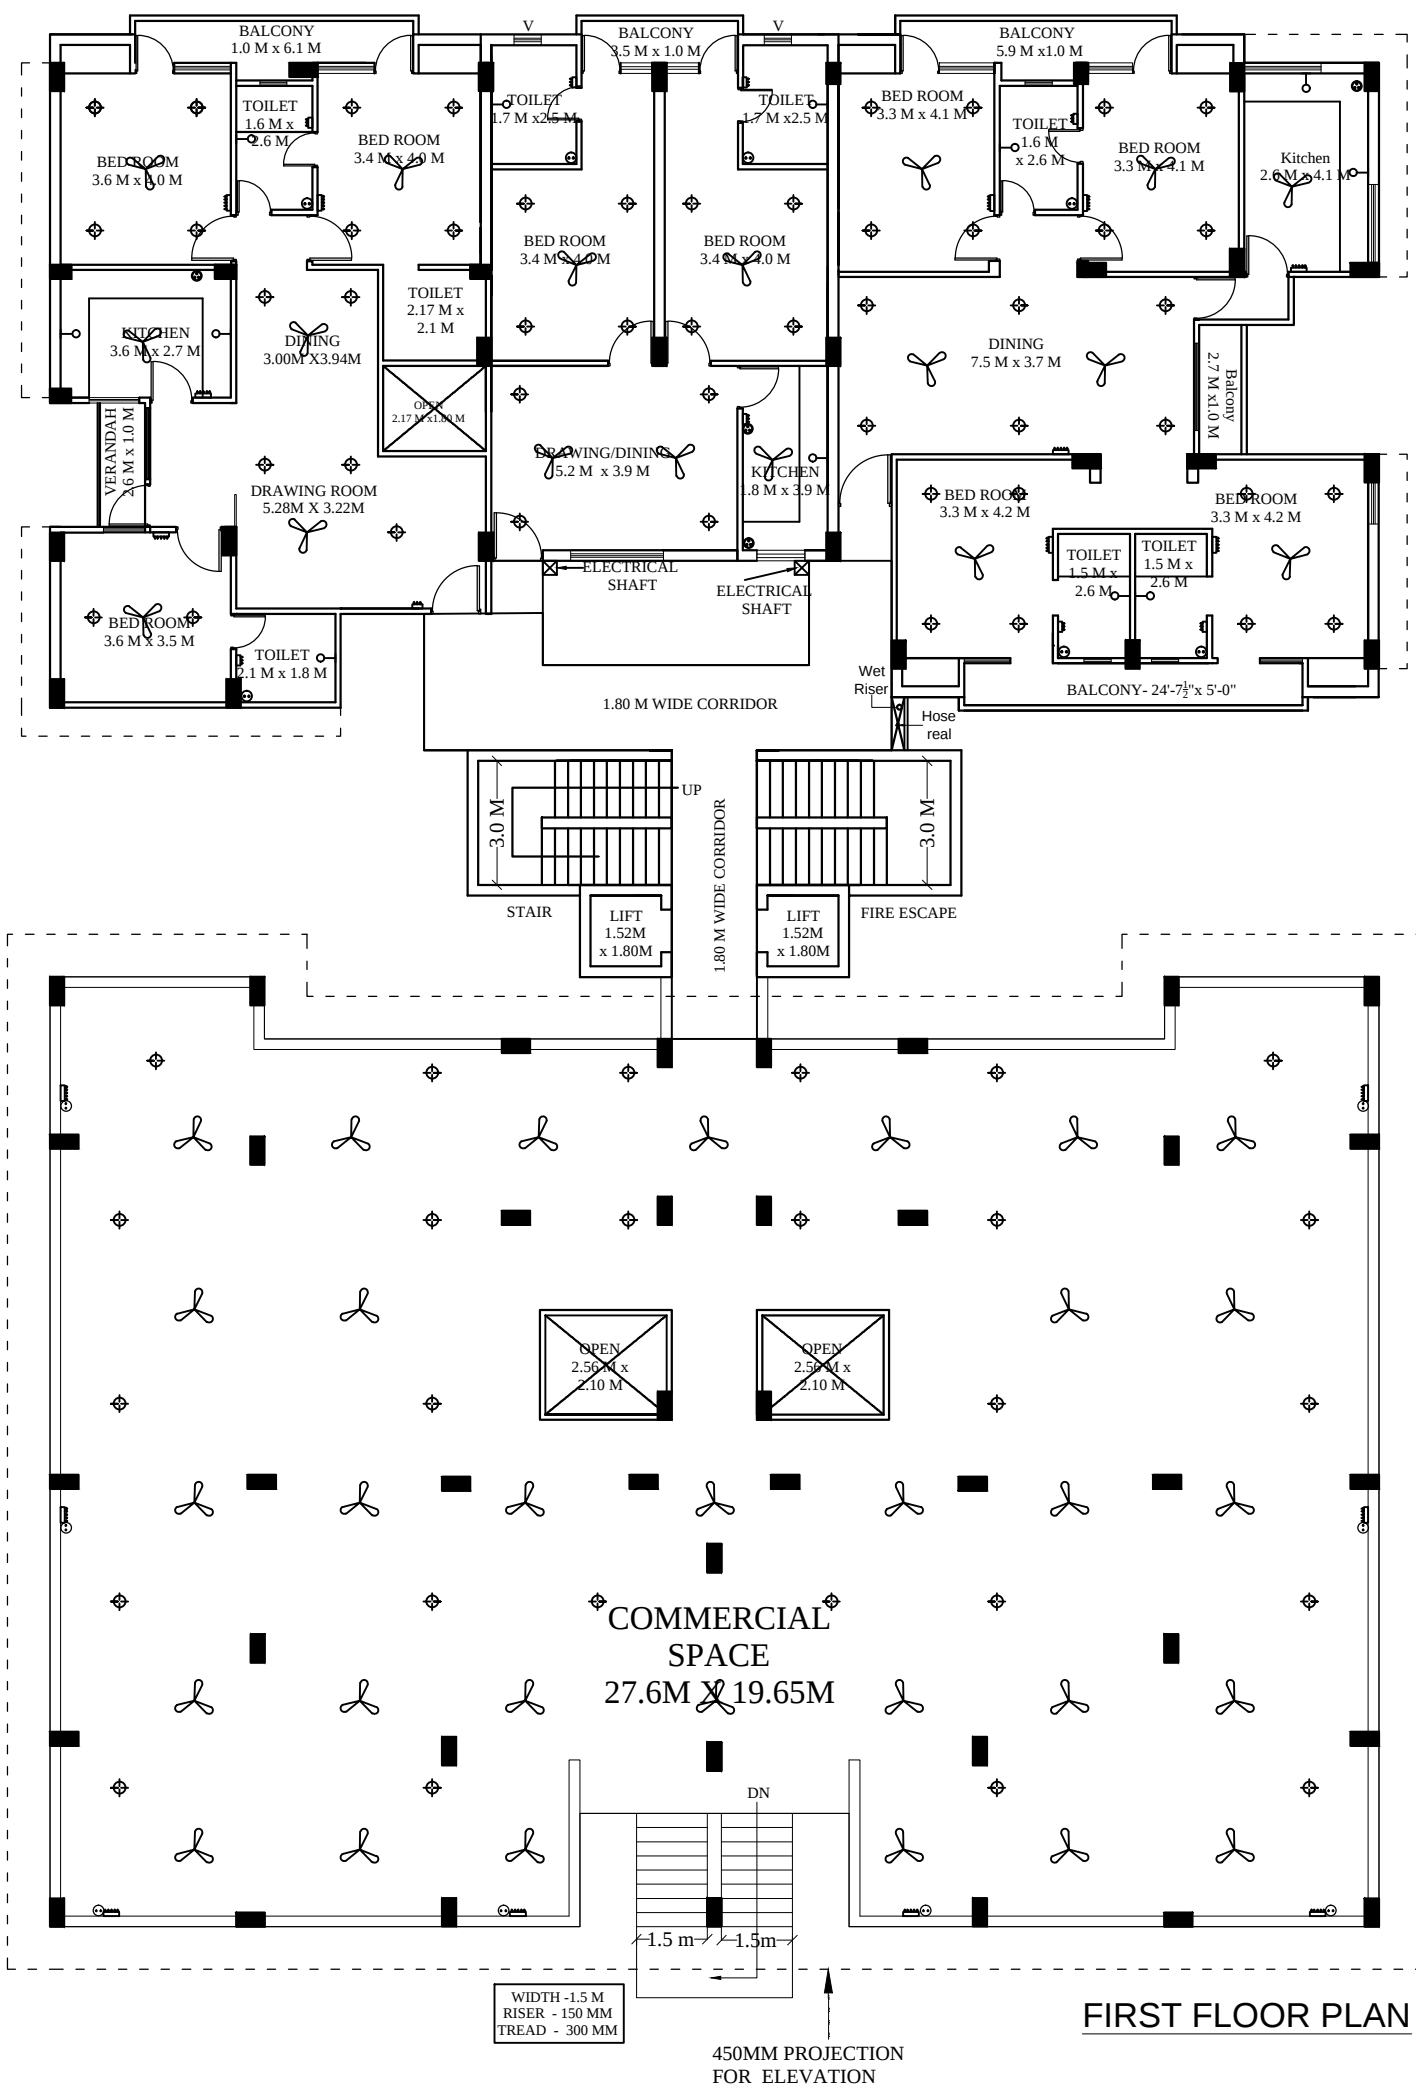

FIRST FLOOR PLAN

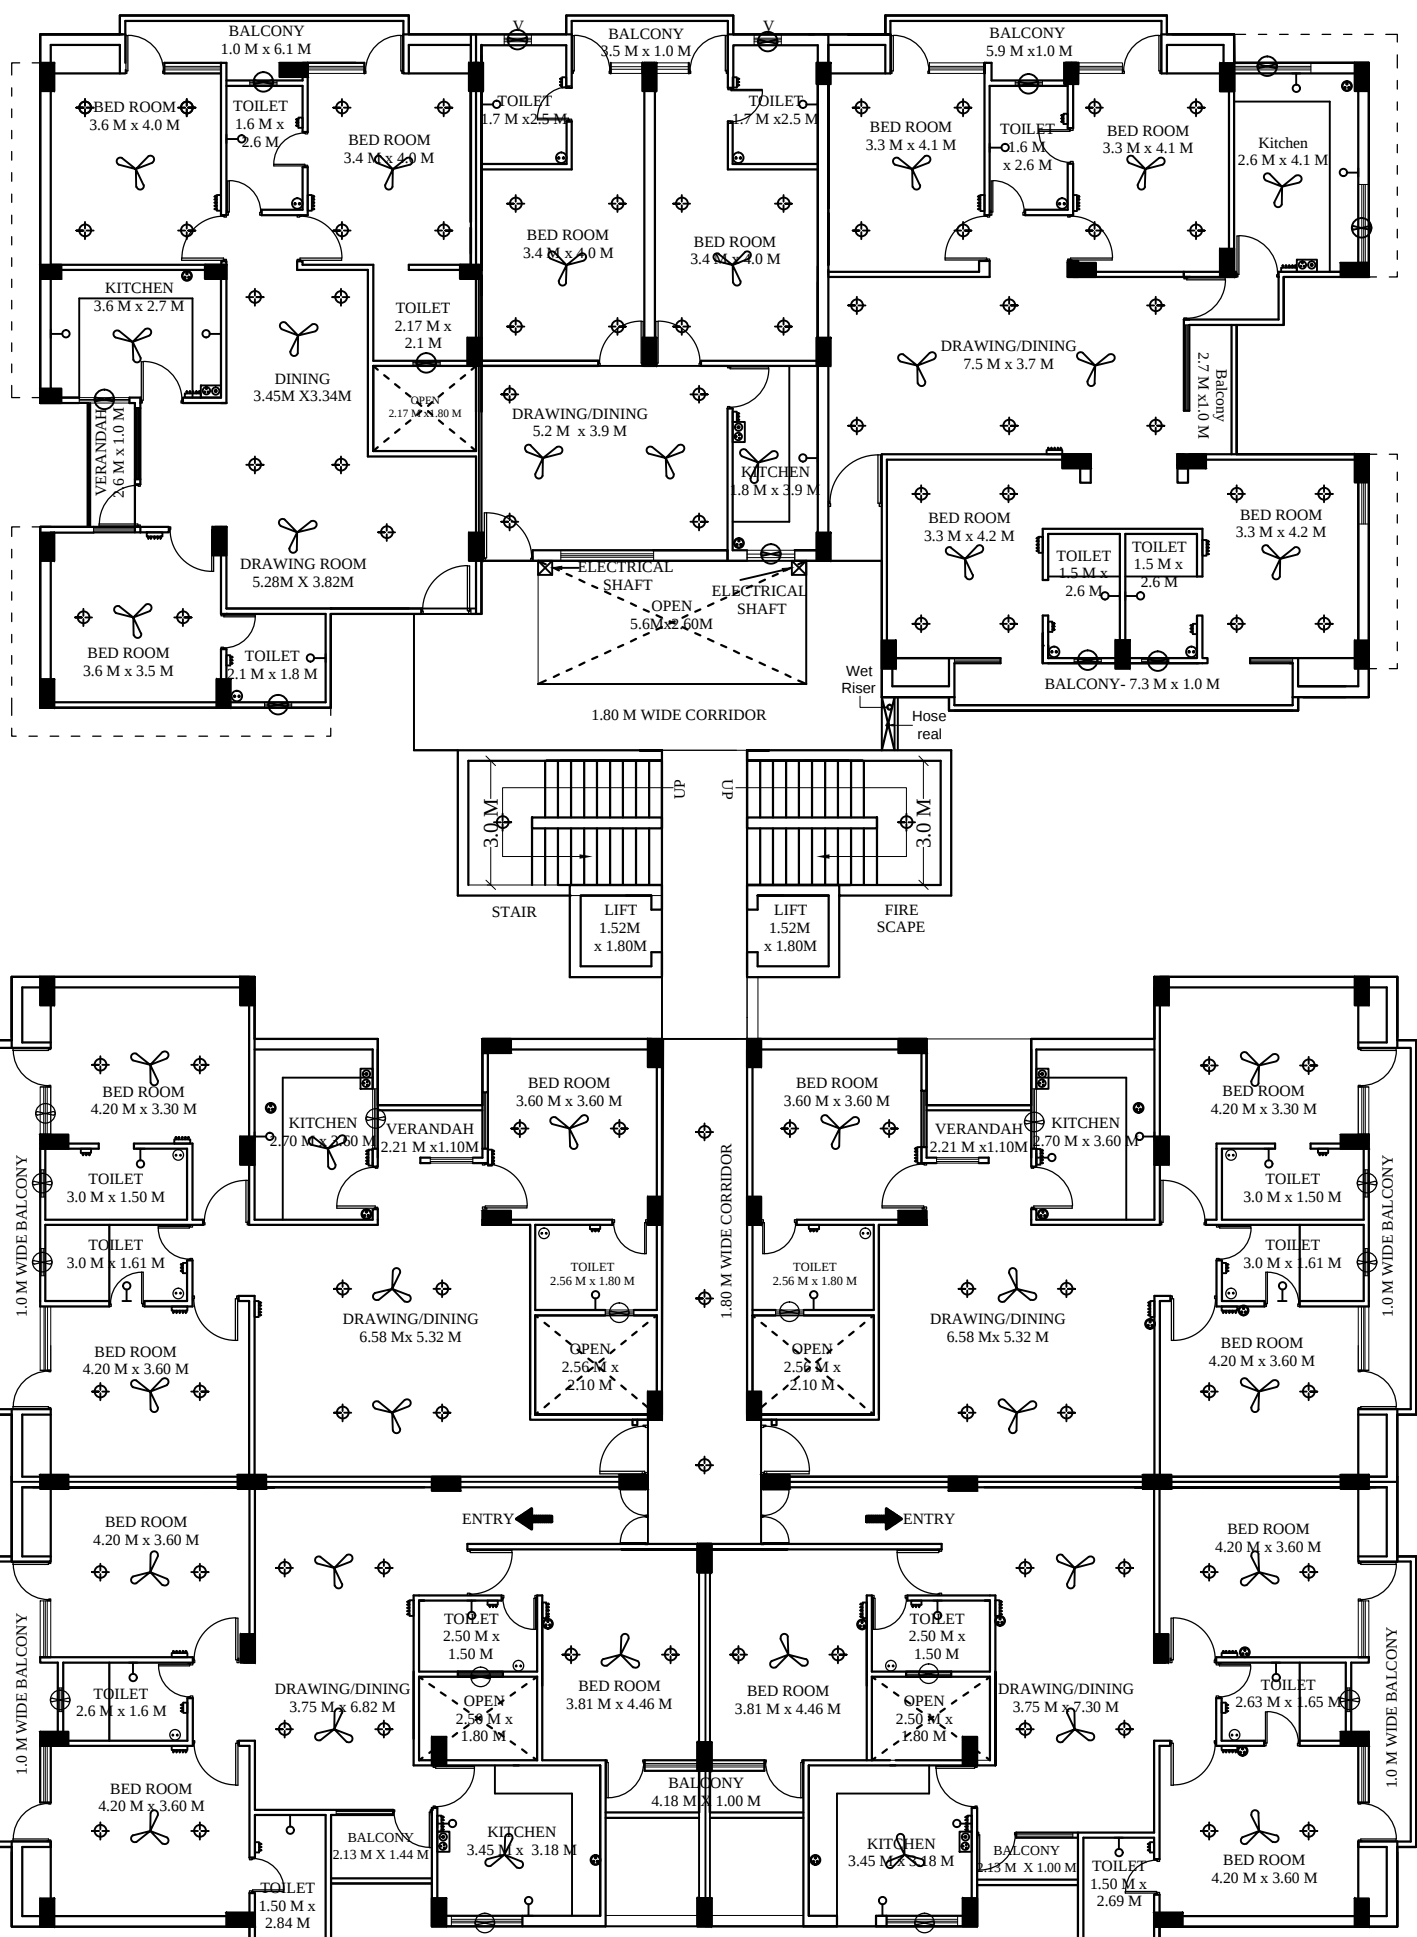


SECOND, THIRD, FOURTH, FIFTH, SIXTH FLOOR PLAN

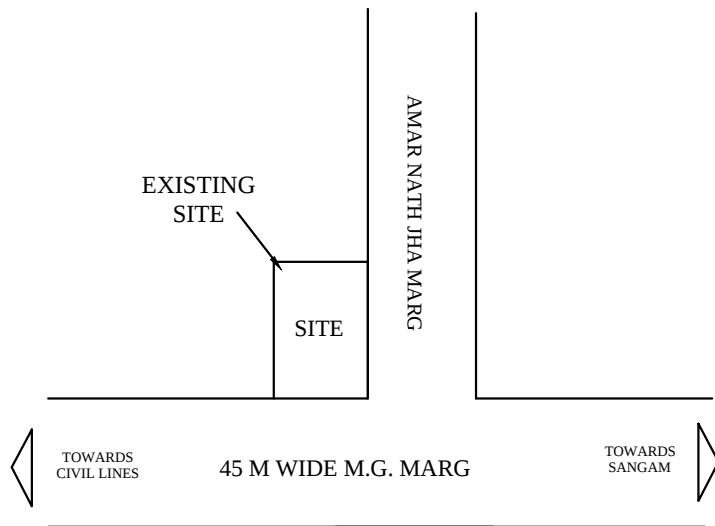

KEY PLAN
N.T.S.

TERRACE PLAN

SCHEDULE OF ELECTRICAL FITTINGS		
SYMBOL	PARTICULARS	HEIGHT
	5 Amp plug	2'-0"
	Power plug with 5 Amp	3'-6"
	5 Amp plug	3'-6"
	wall bracket	8'-6"
	ceiling light	
	ceiling fan	
	exhaust fan	
	telephone point	2'-0"
	switch board	4'-0"
	gyser point	7'-0"
	MCB	
	Main Cable	
	Electric cable	

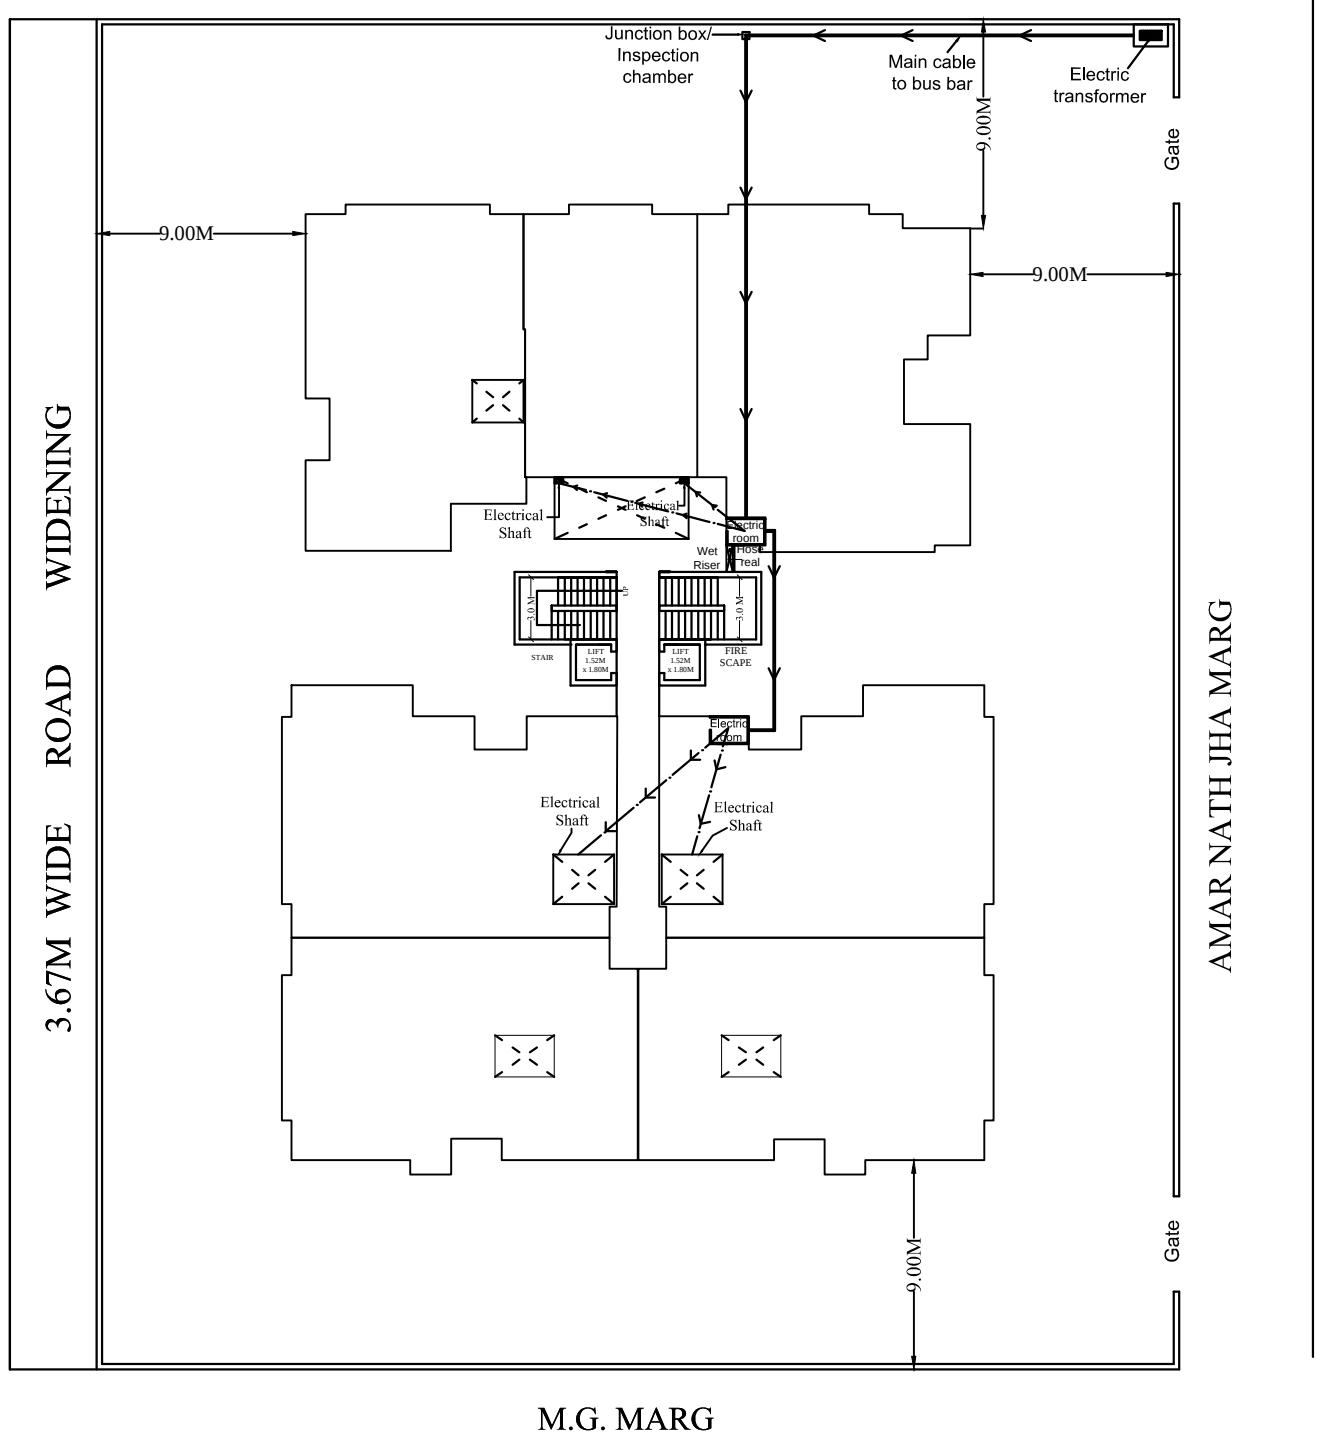

M.G. MARG

ELECTRIC PLAN LAYOUT

PROPOSED GROUP HOUSING BUILDING ON PART OF SITE NO.246-A, 246-B, 246-C, 246-E, 246-F, 246-G, 246-H M.G.MARG ALLAHABAD,OLD PART PORTION PREMISES NO. 246/62 M.G. MARG AND ALSO PART PORTION OF FREE HOLD SITE NO. 61, GEORGE TOWN, ALLAHABAD.

BELONGINGS TO,
MR. PIYUSH RANJAN AGARWAL
M/S. PIYUSH BUILDCON INDIA PVT. LIMITED.

ARCHITECT SIGN

SCALE = 1:100

OWNER'S SIGN

AAKRITI
architects & engineers
k-1 prayag kunj, strachey road
allahabad ph. 2260373