
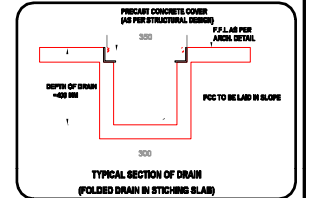
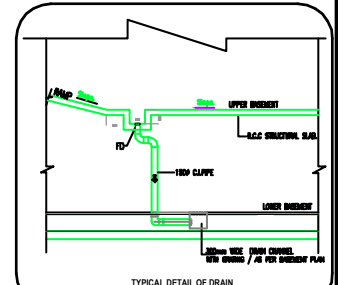
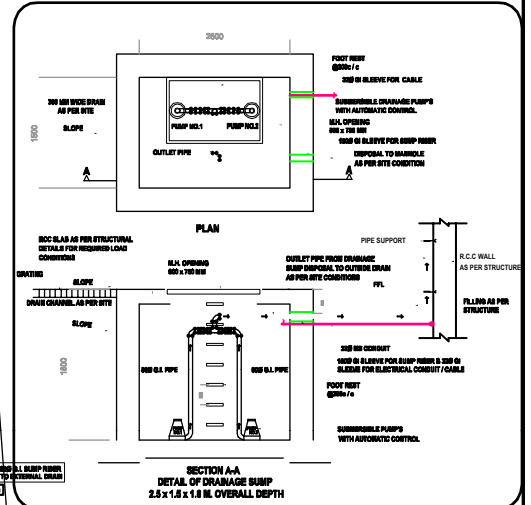


# PDF Compressor Free Version

24M WIDE ROAD

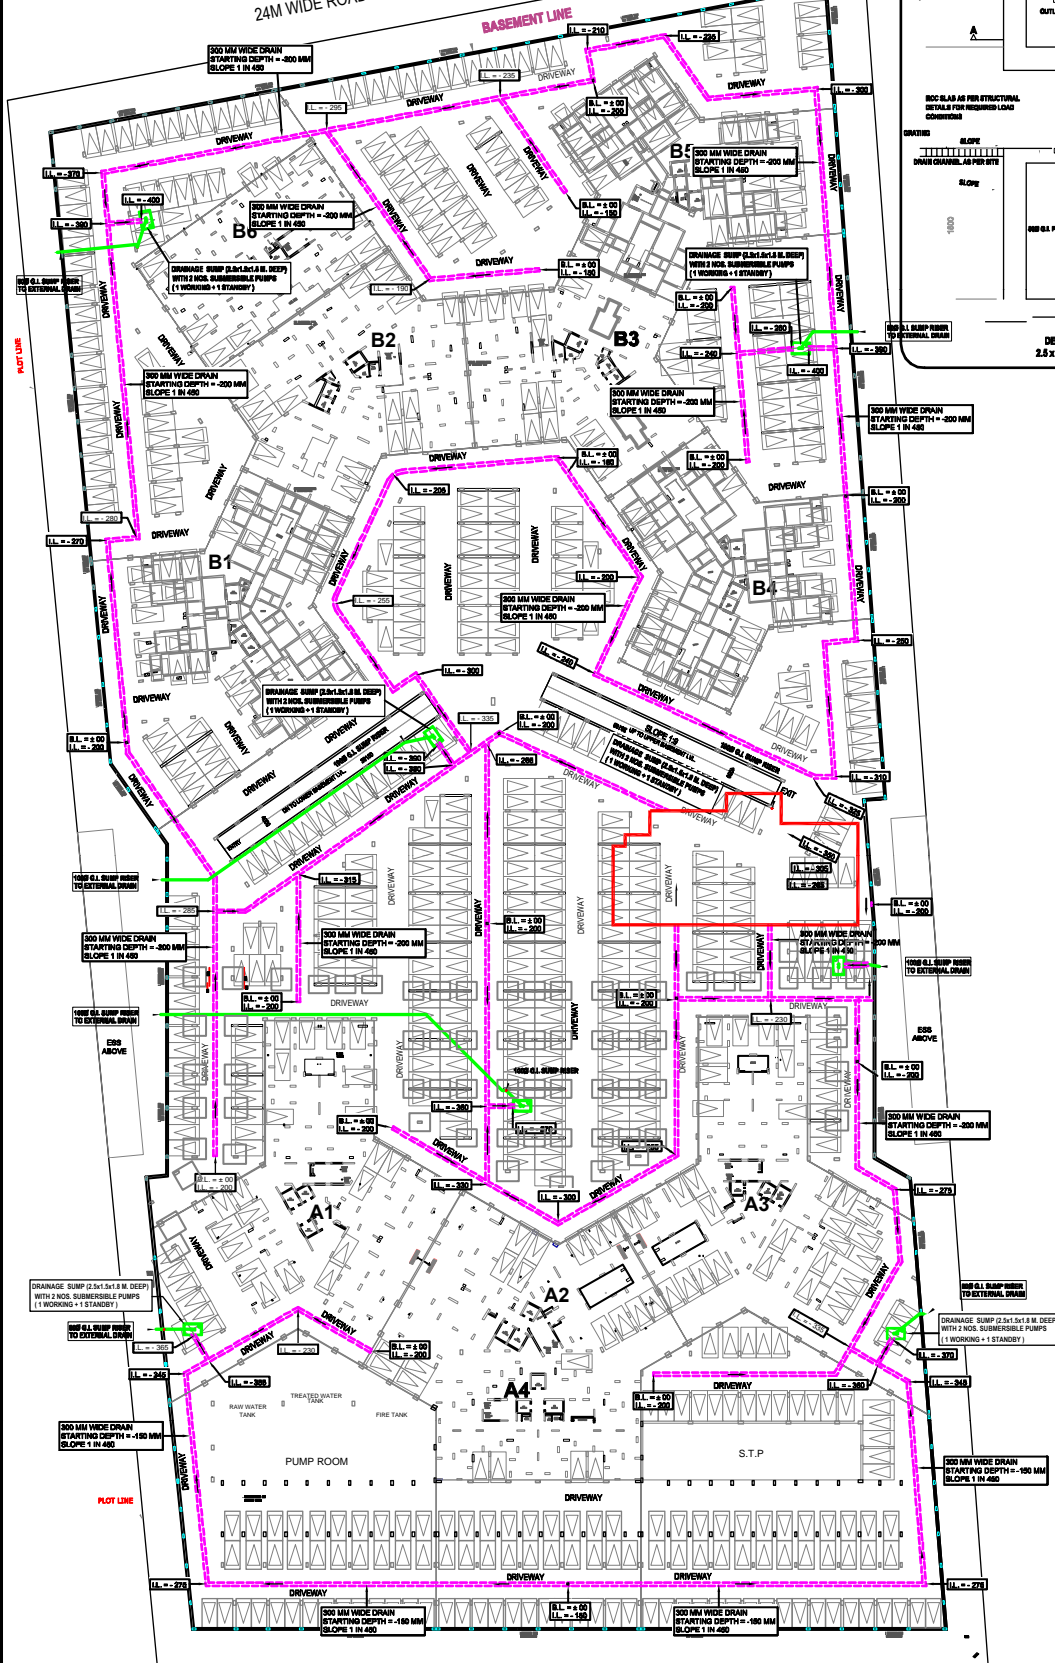

|          |            |  |
|----------|------------|--|
| R - 1    | 19/02/2014 | BASMENT DRAINAGE ROUTING REVISED AS PER DISCUSSION IN SITE MEETING HELD ON 07/02/2014. |
| rev. no. | date       | revision   |

| S.No. | SYMBOL | DESCRIPTION                                      |
|-------|--------|--|
| 1     | ---    | SURFACE DRAIN (300 MM WIDE DRAIN SLOPE 1 IN 400) |
| 2     | B.L.   | BASMENT LEVEL                                    |
| 3     | I.L.   | INVERT LEVEL                                     |

project

**PALACE HEIGHT**  
PLOT NO. GH-02B, SECTOR-01,  
NOIDA EXTENSION, GNIDA.

title

**PLUMBING DRAWING**

sub title

**BASMENT DRAINAGE SYSTEM**

drawing released for

☒ APPROVAL  
☐ ADVANCE COPY  
☐ SUBMISSION  
☐ CONSTRUCTION

dra. no.

PALACE HEIGHT/BASMENT / P-0

scale

1 : 400

date

January 2014

drawn by

Baldev

designed by

Sanjay Goid

checked by

Anand Havella

architects

**DEEPAK MEHTA & ASSOCIATES**  
ARCHITECTS, PLANNERS, VALUERS, LANDSCAPE & INTERIORS  
PLOT NO. 16 ABHISHEK PLAZA L.S.C. MAYUR VIHAR PH II DELHI 91  
PH: 62271480 TELEFAX: 22770148

services consultant

**Consummate Engineering Services (P) Ltd.**  
Noida Office: B-67, Sector-67, Noida - 201 361  
Tel: (0120) 2955501 / 29 Lines  
Lko Office: R-606, Rohini Palameta, Condi Nagar, Lucknow  
Tel: (0522) 6915455  
e mail: mail@cespl.in, website: www.cespl.in