
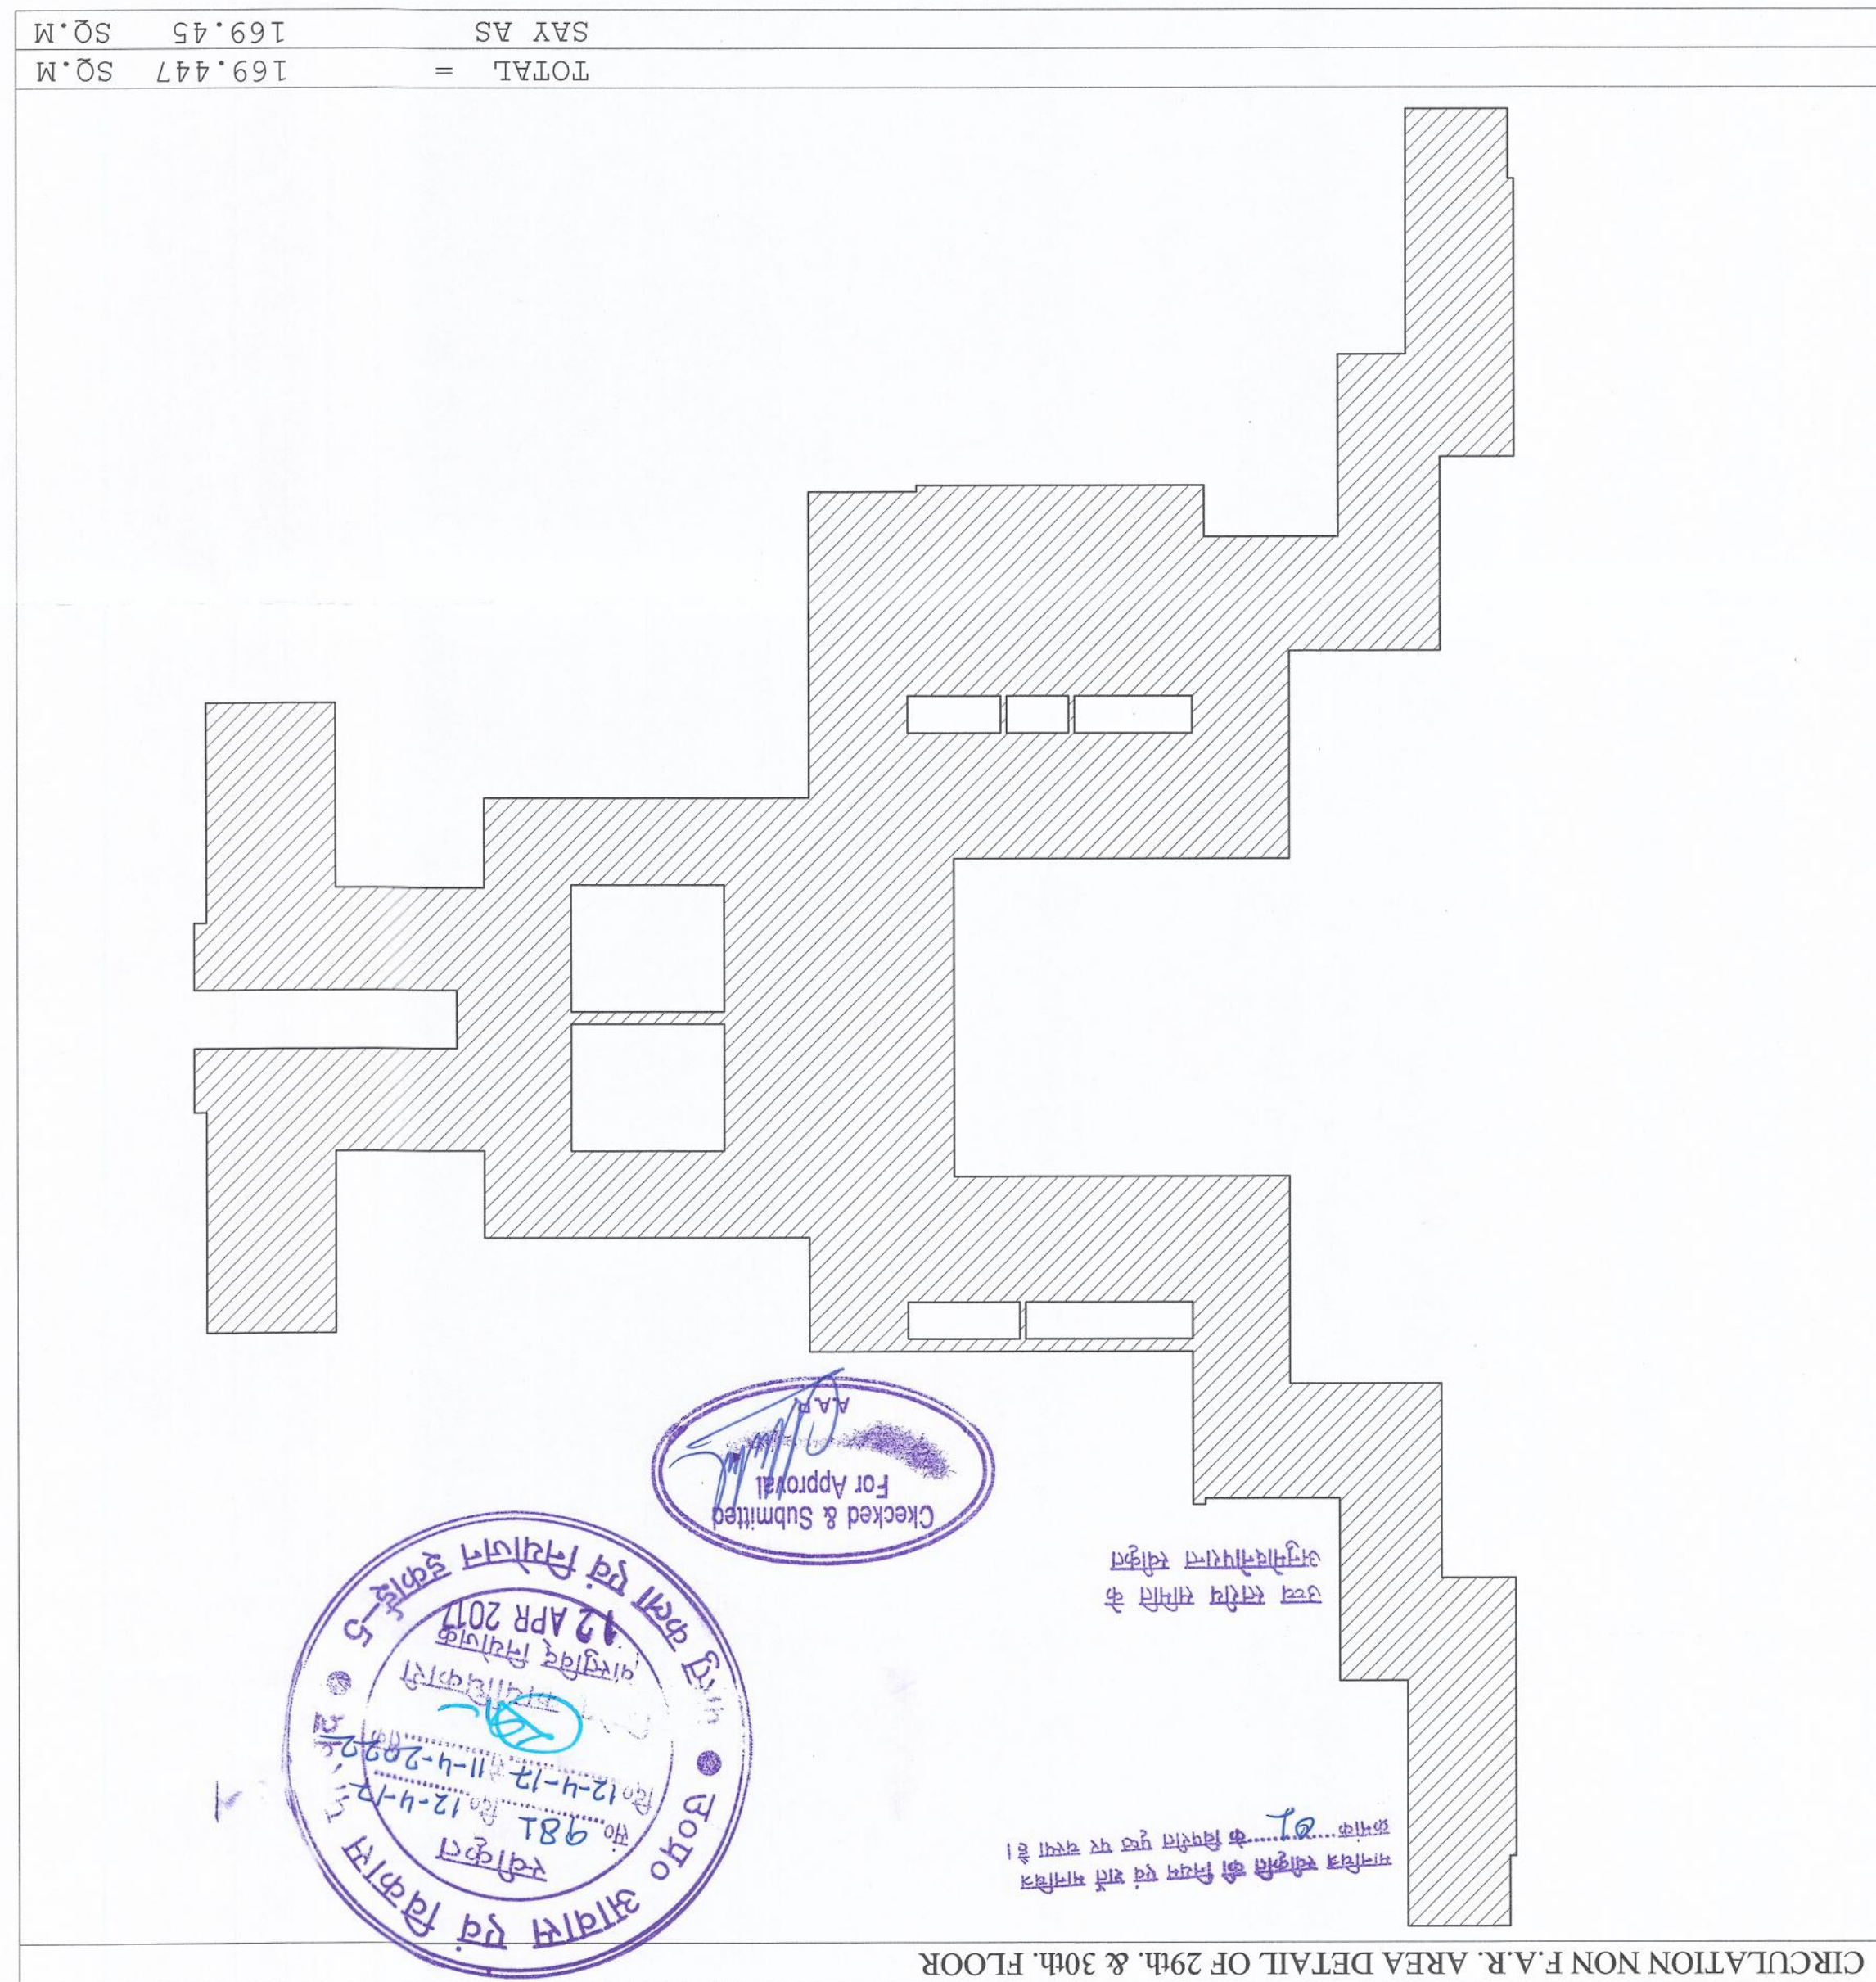
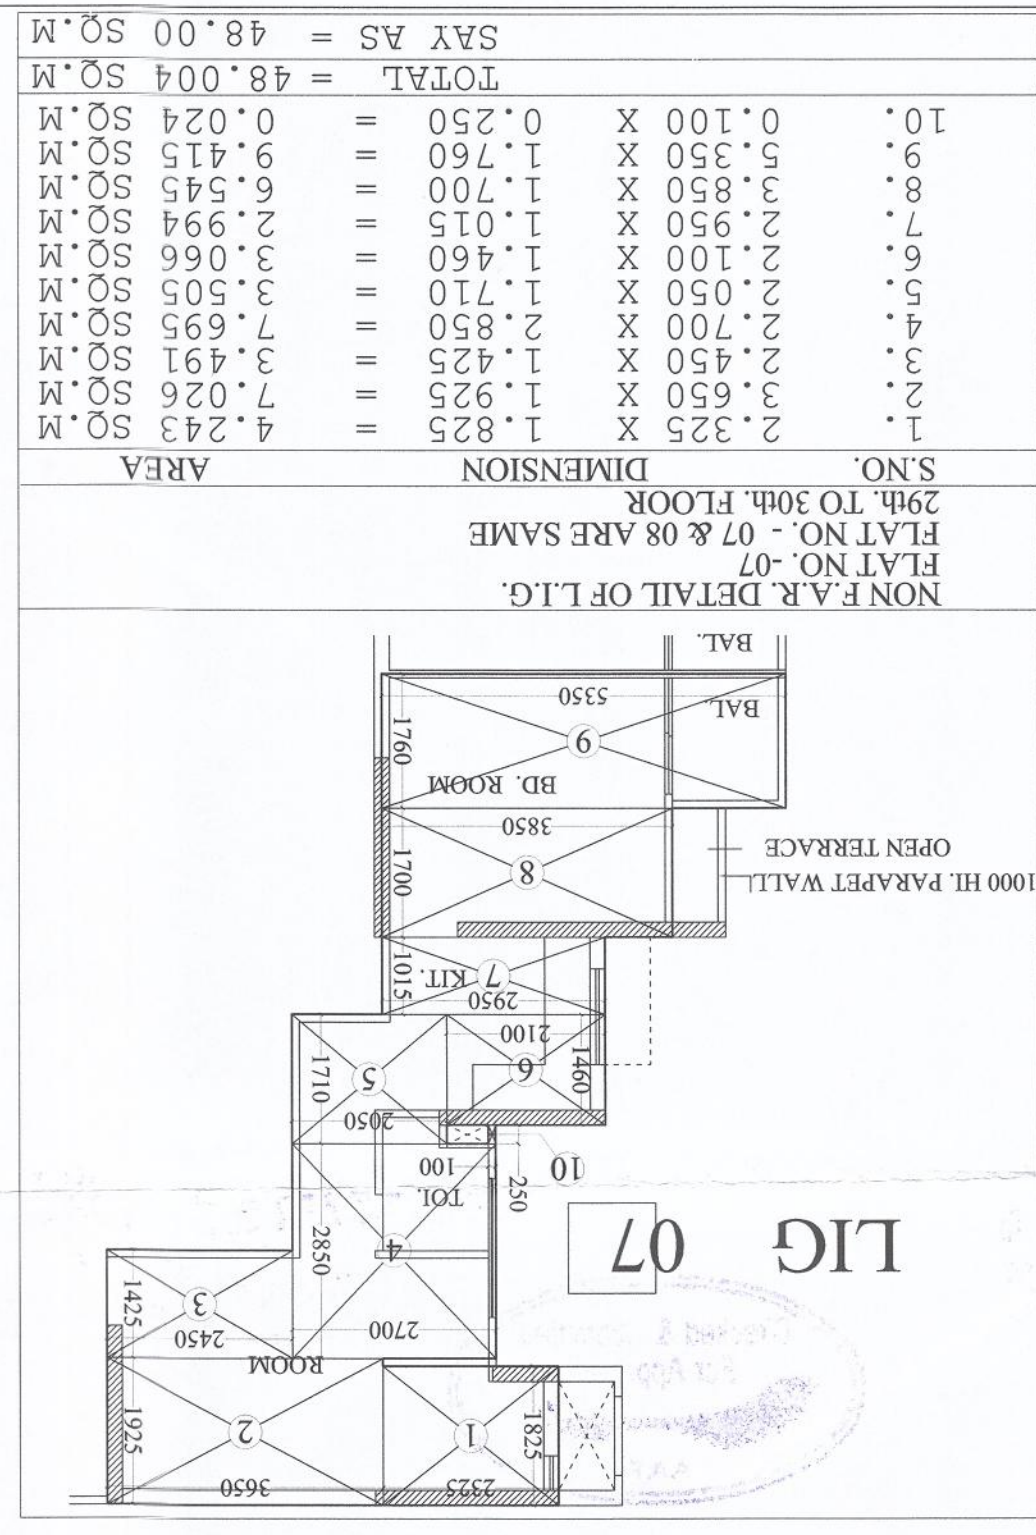
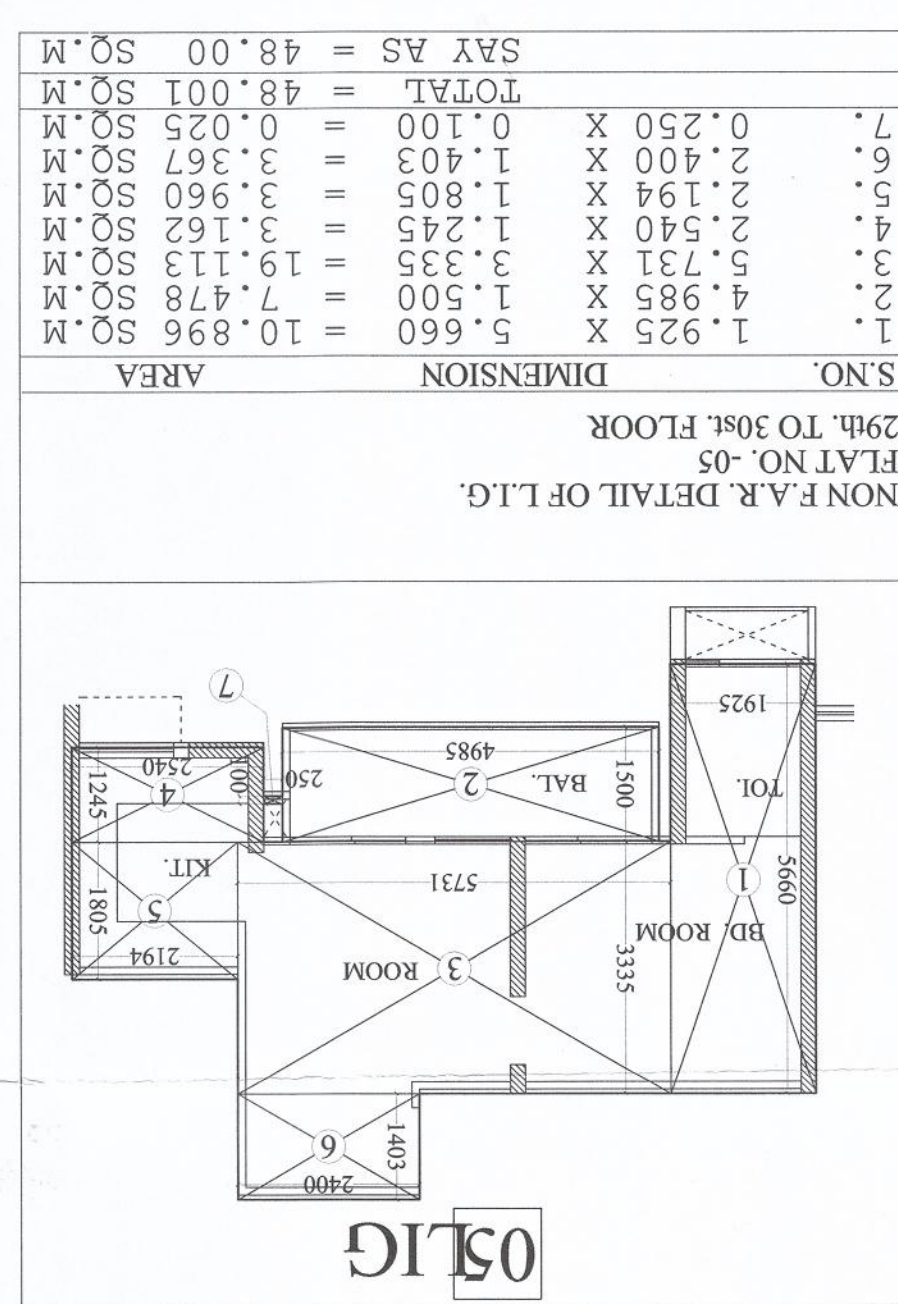
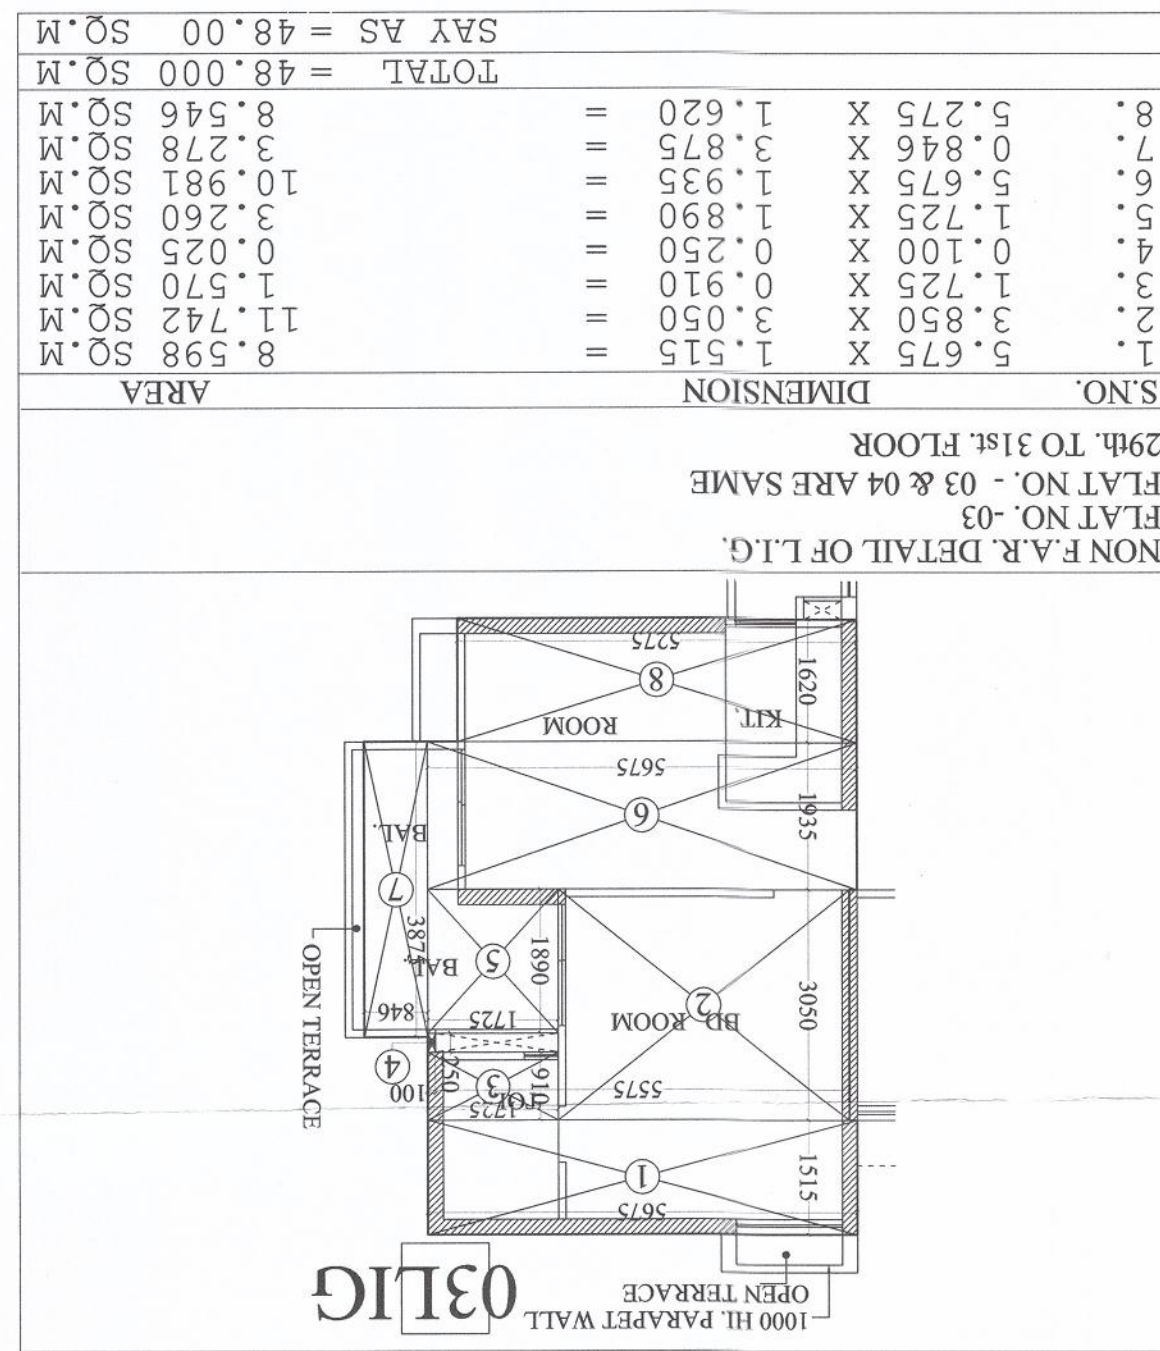
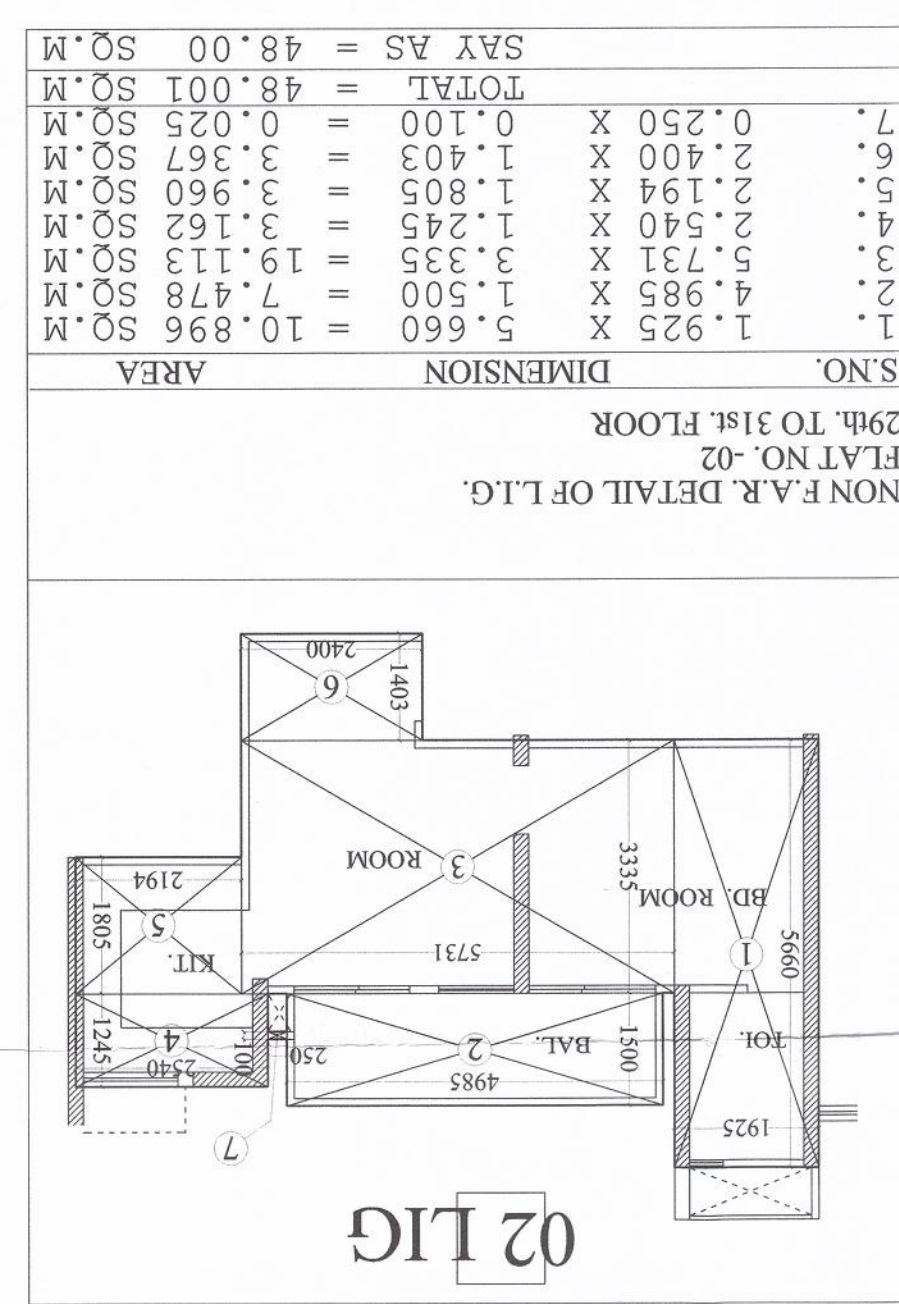
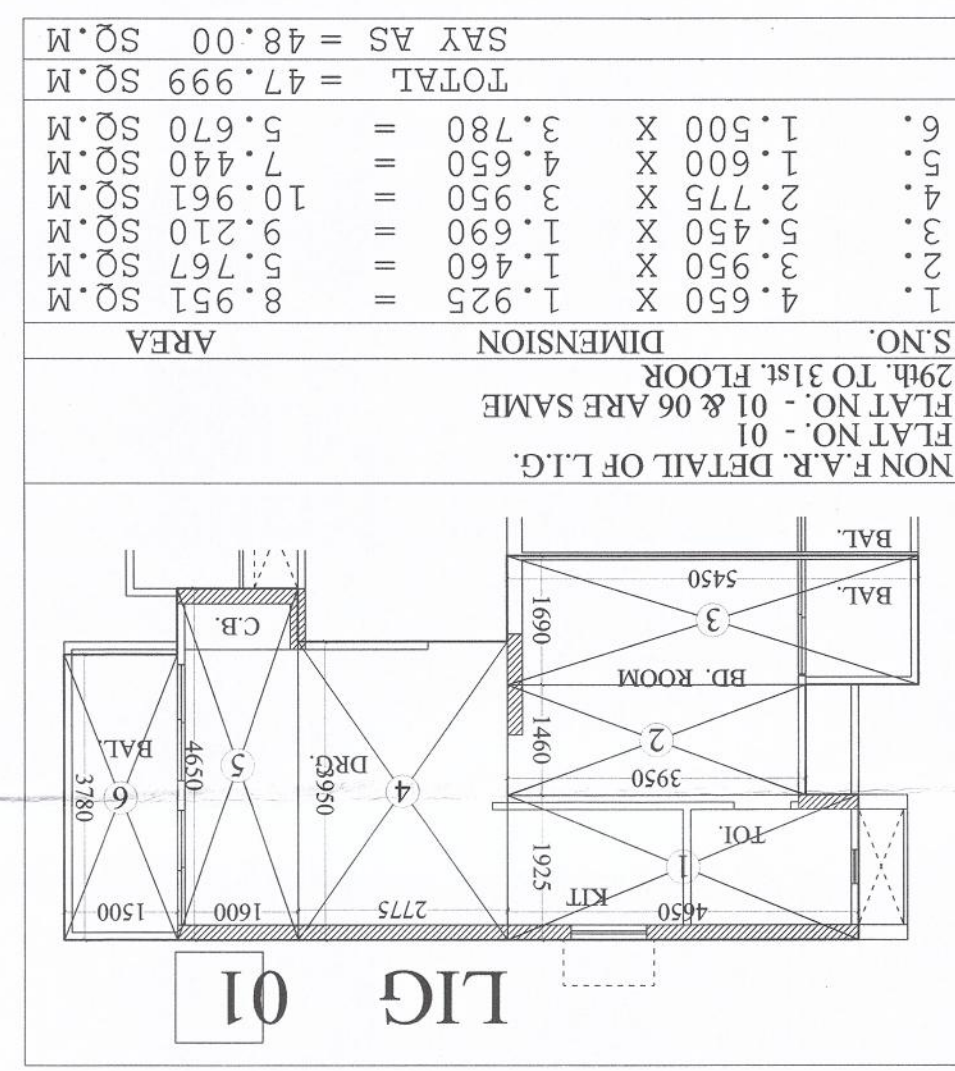
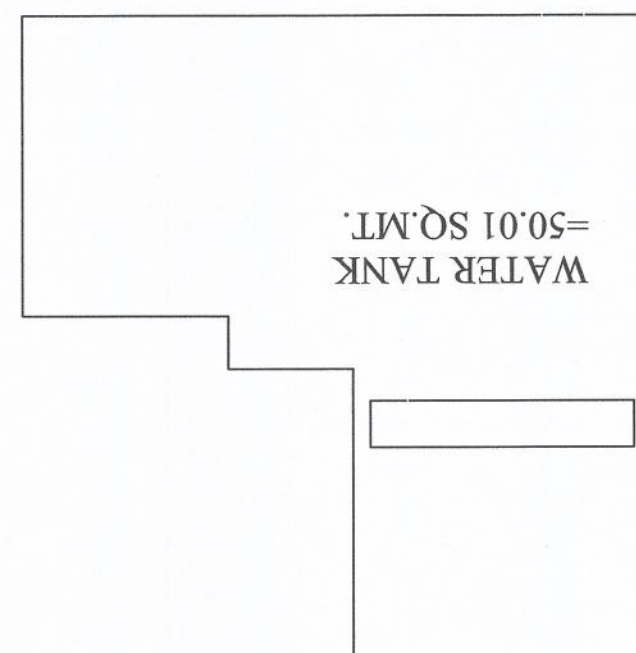
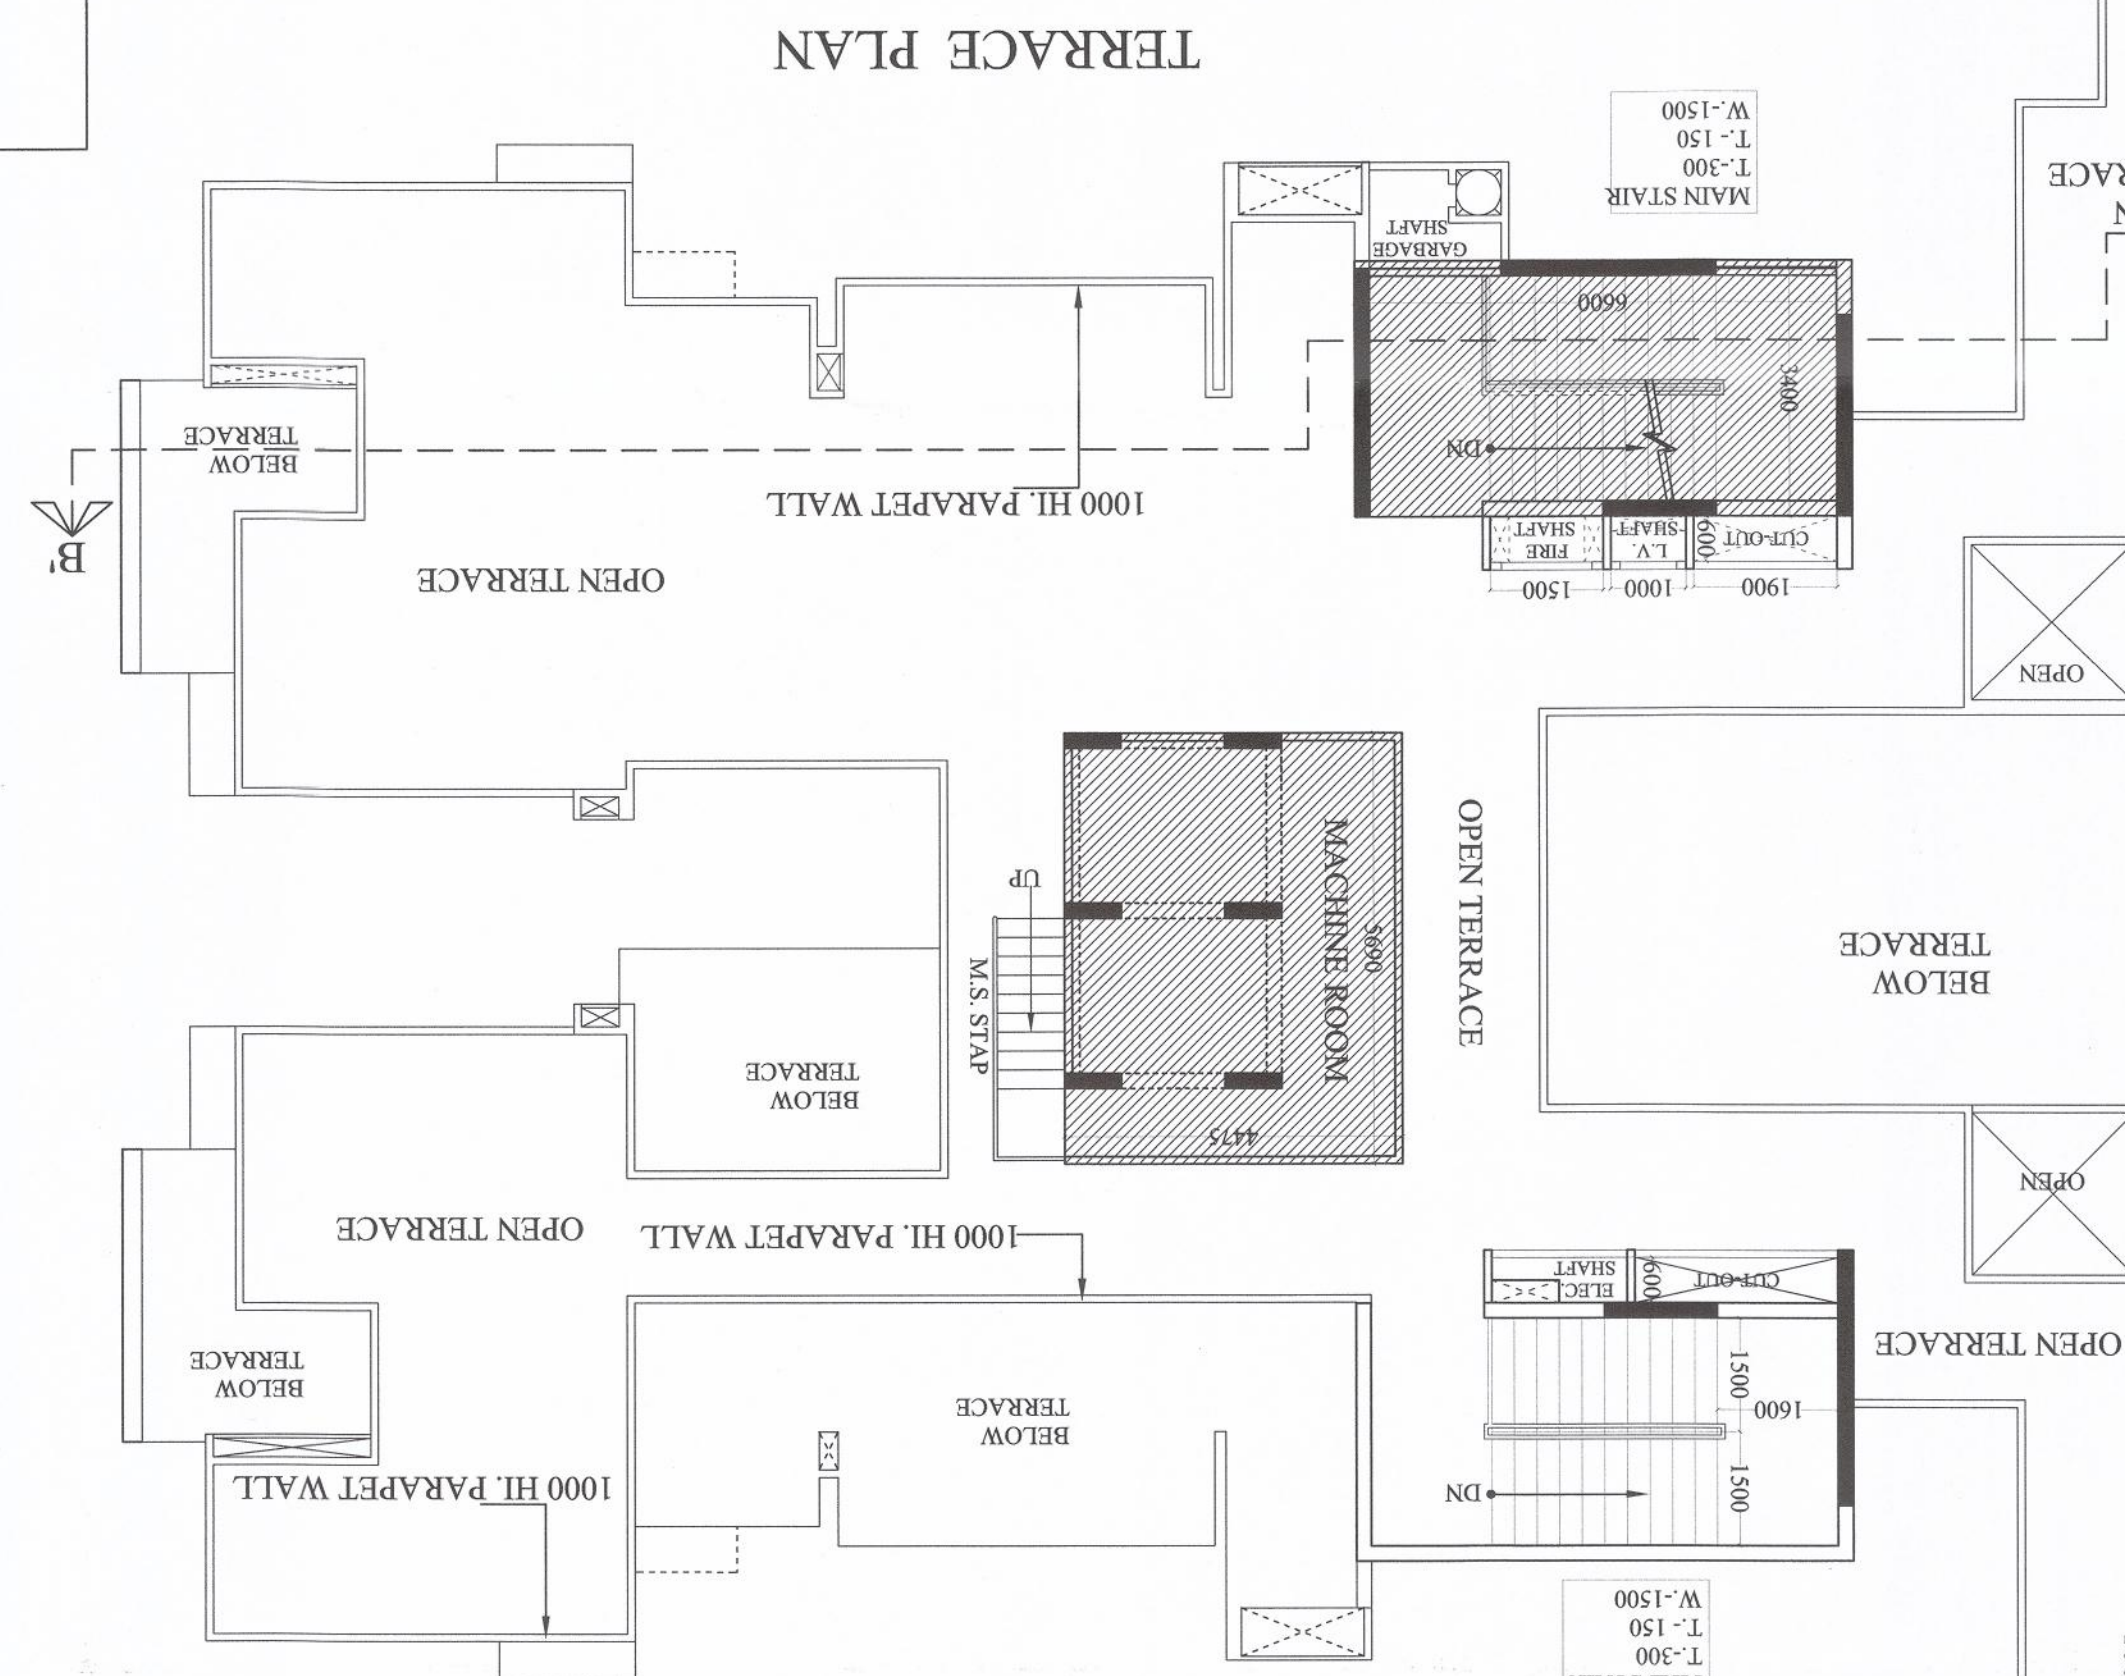


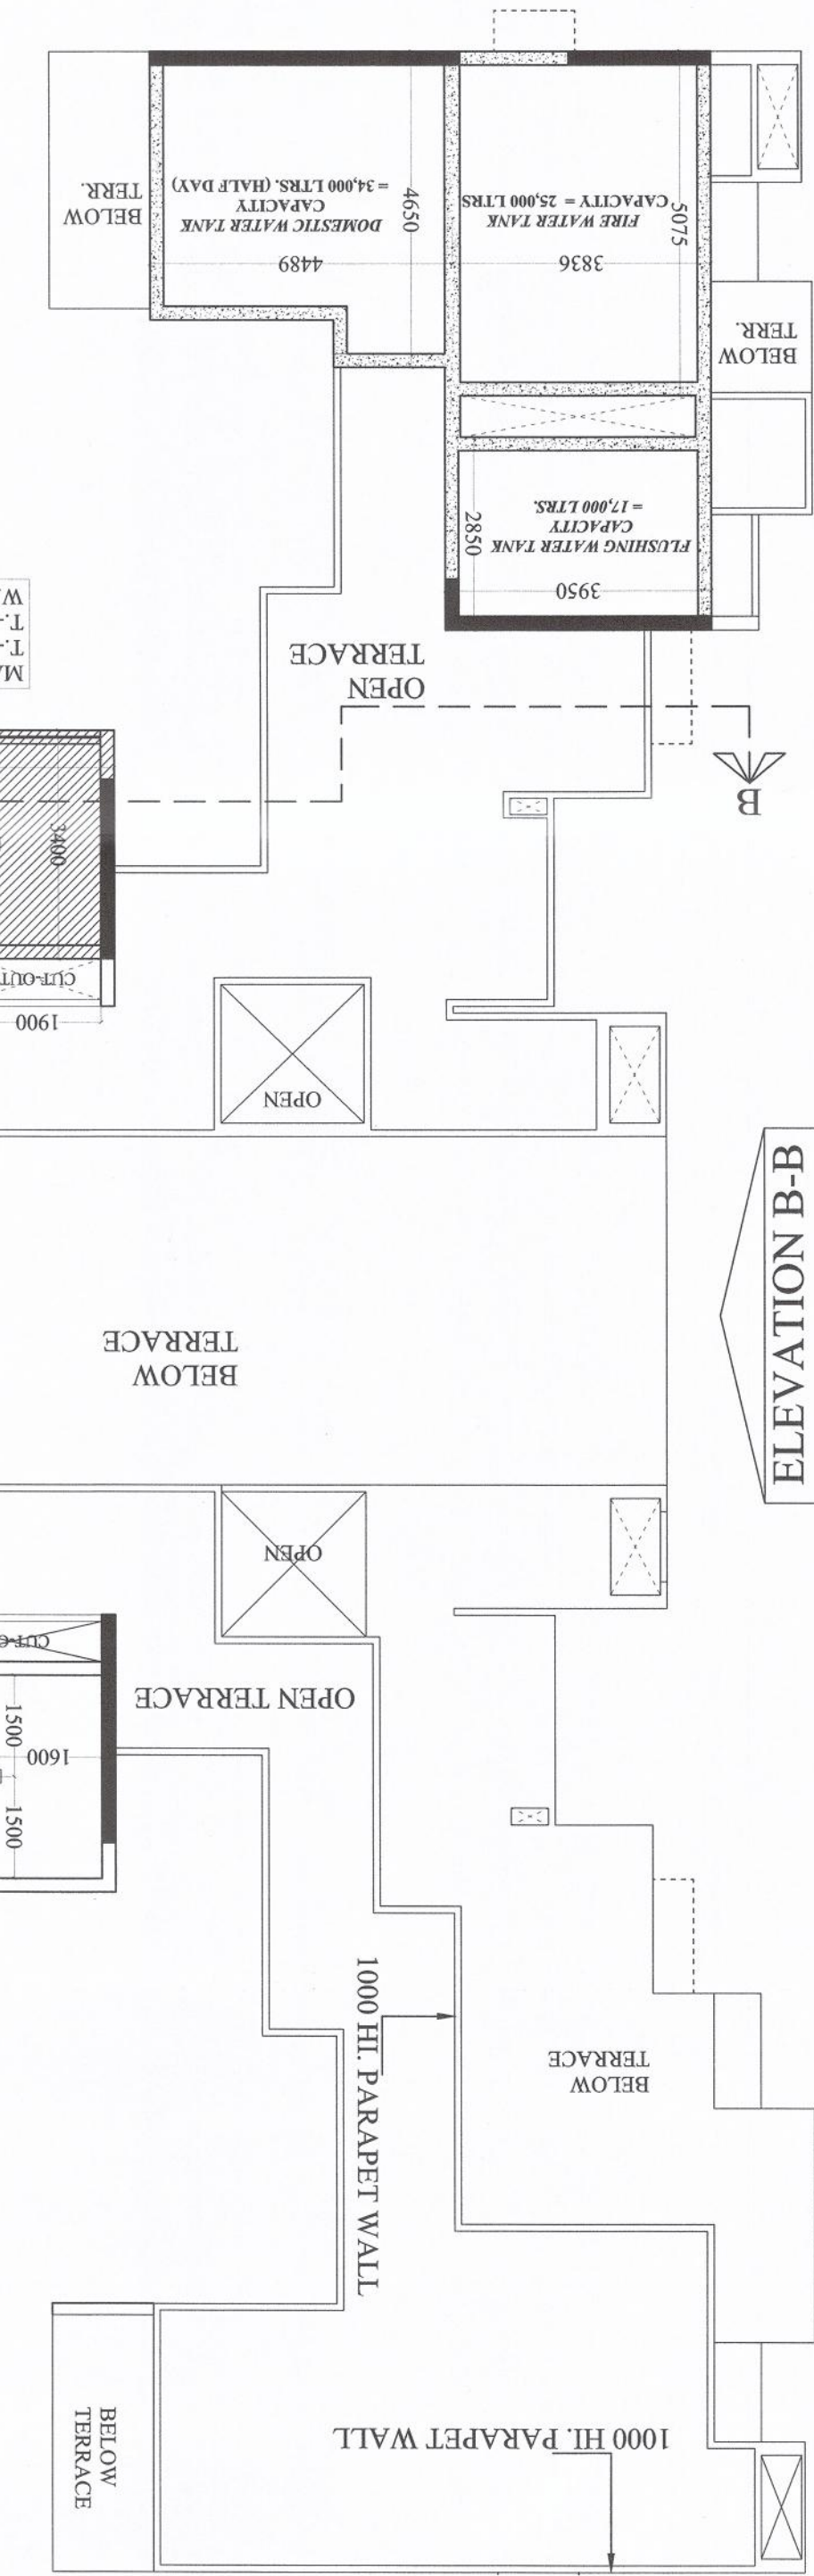

PROJECT :-	AT PLOT NO -4/BS-2/3, PROPOSED RESIDENTIAL COMPLEX
	SIDDHARTH VIHAR YOJNA,GAZIABAD.
BUILDERS & PROMOTER :-	SAMS REAL ESTATE PVT. LTD.
CONSORTIUM MEMBER :-	CONSORTIUM :-
M/S APEX HEIGHTS	
DRAWING TITLE :- TOWER - B	TERRACE FLOOR
NON F.A.R. DETAIL OF L.G.	CIRCULATION NON F.A.R. AREA DETAIL
OF 29th, TO 30th, FLOOR	
ARCHITECTS :-	Space Designers International
	B - 34, SECTOR-67, NOIDA
	MOB : 9811703998/9811362231
	email : spousedesign@gmail.com, www.spoused.com
DRAWN BY :-	CHECKED BY :-
SANJAY	VISHAL
DATE :-	SCALE
1 : 100	
ARCHITECTS SIGN.	  AUTHORIZED SIGNATORY
OWNER'S SIGN.	For Apex Heights Pvt.Ltd 