





TOWER-E
SECTION - E - E'

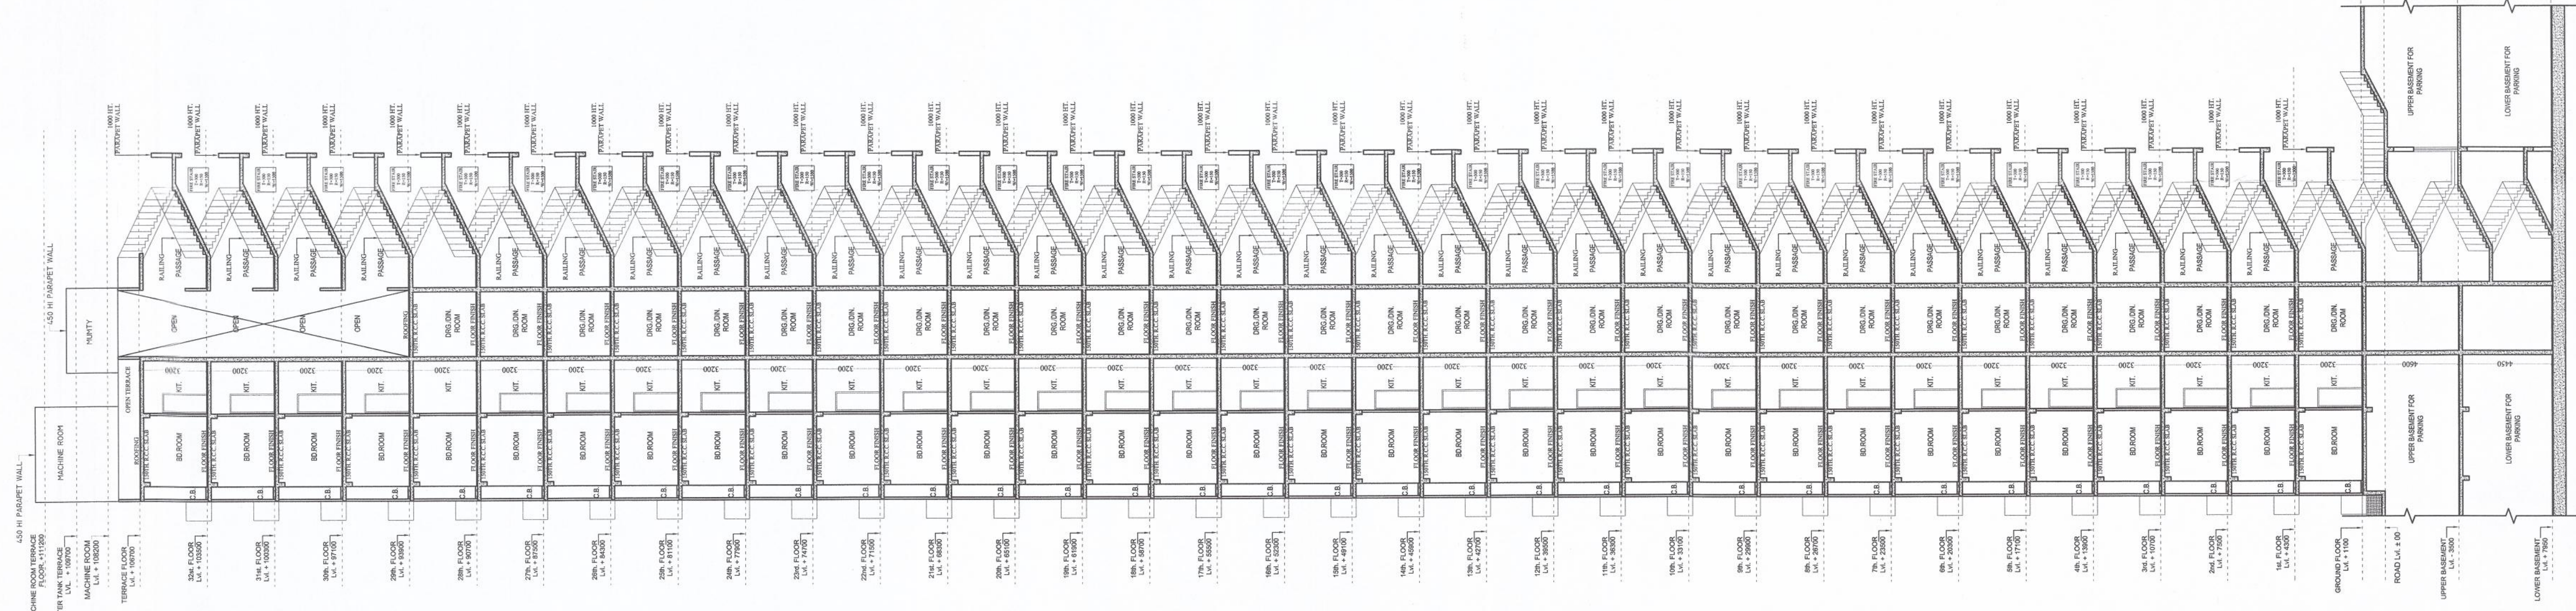

TOWER-E
ELEVATION - E

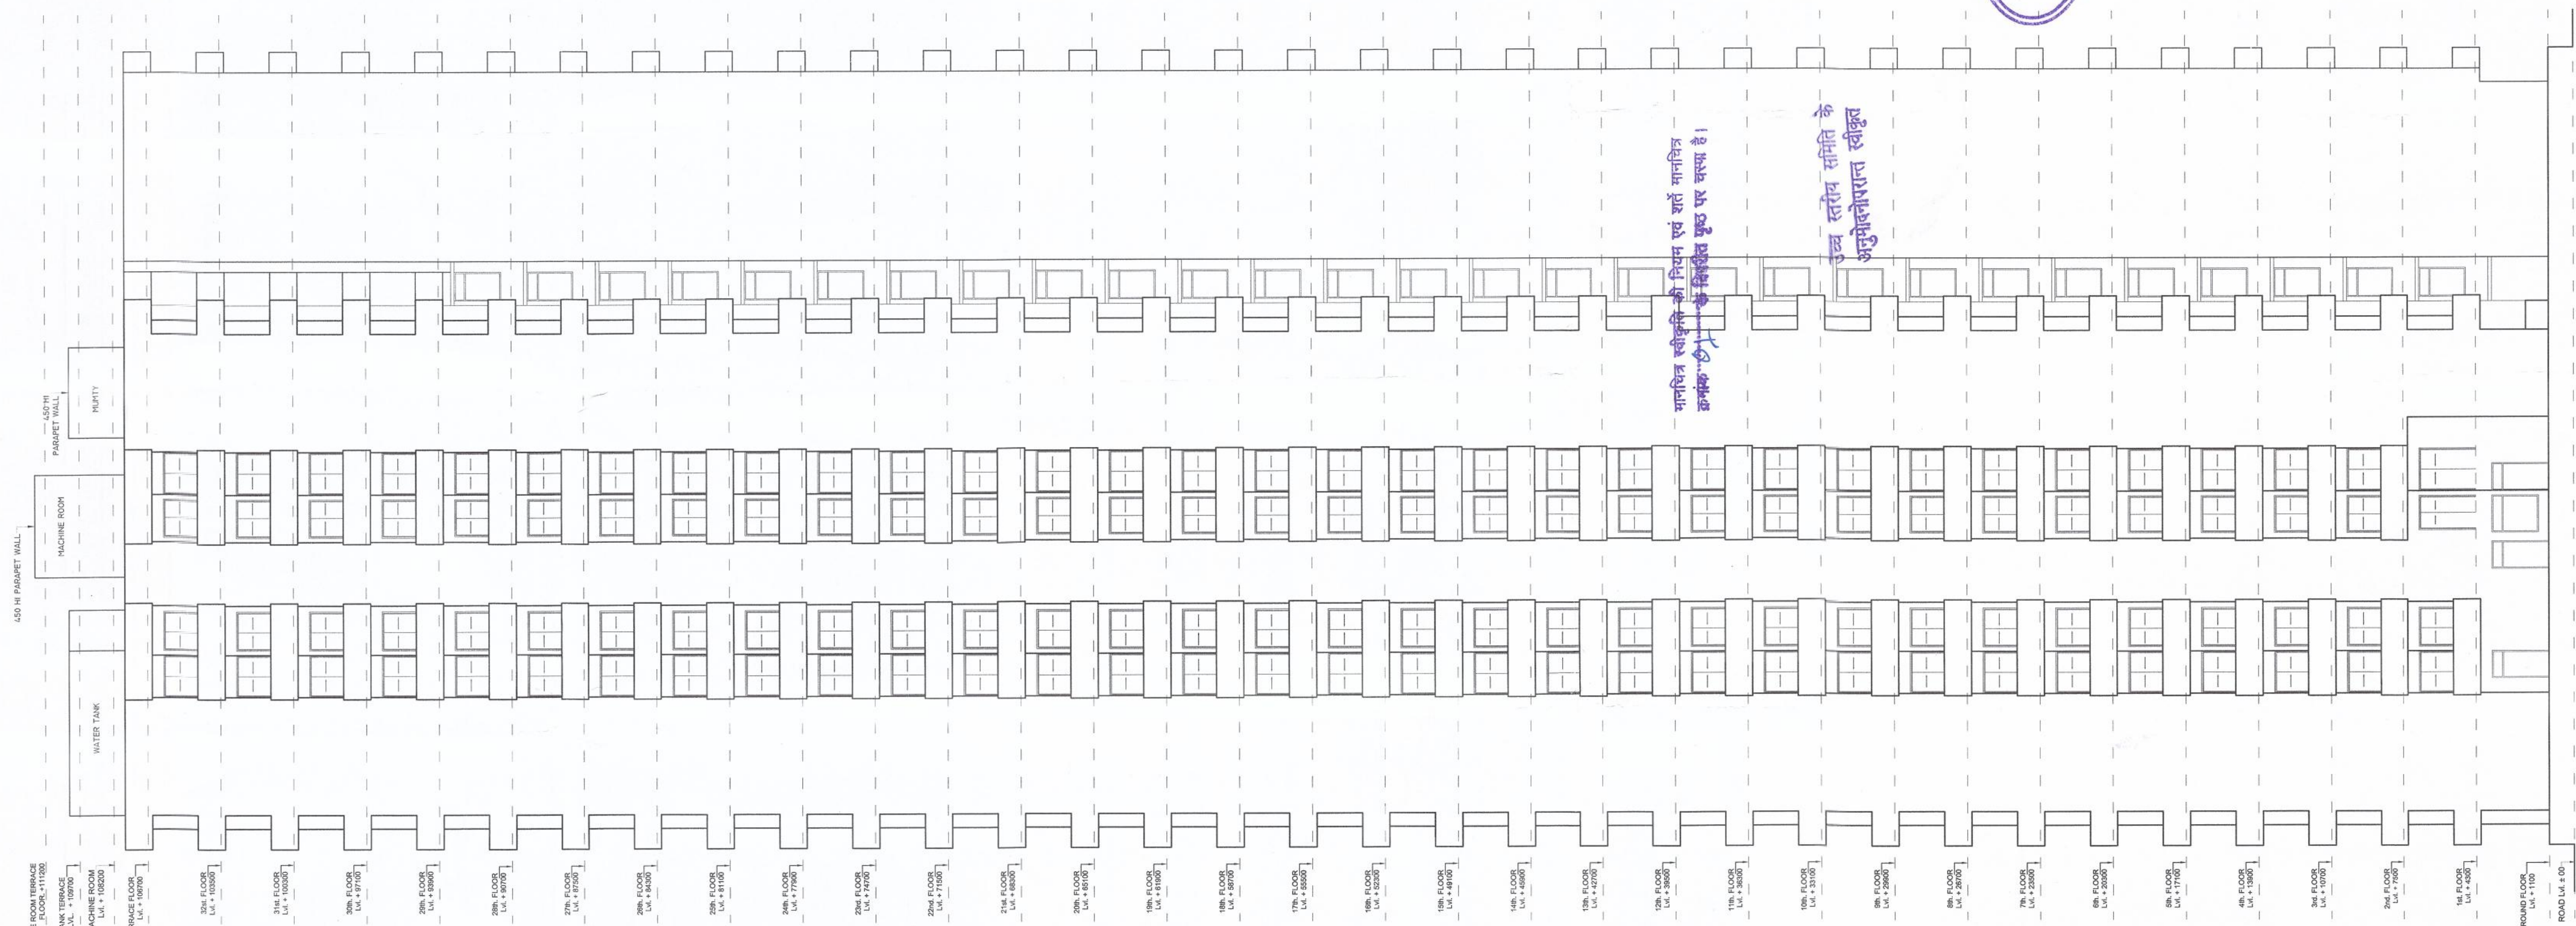

PROJECT :-
PROPOSED RESIDENTIAL COMPLEX
AT PLOT NO - 4/BS-2/3,
SIDDHARTH VIHAR YOJNA, GHAZIABAD

BUILDERS & PROMOTERS :-
SAMS REAL ESTATE PVT. LTD.
CONSORTIUM MEMBER :-
M/S APEX HEIGHTS

DRAWING TITLE :- TOWER - E
ELEVATION - E
SECTION - E - E

ARCHITECTS:
Space Designs International
P-10, Sector-10, Gurgaon-122001
Ph: 9911307711, 9911307712
e-mail: sdesigns@gmail.com, www.sdesigns.com

DRAWN BY :-
SAADY

CHECKED BY :-
VISAL

SCALE :-
1:200

DATE :-

ARCHITECT'S SIGNATURE
DRG. No. :- 44