

S.NO.	FLOORS	COMMERCIAL AREA POST OFFICE AREA IN SQ.MT.	ATM EXTENSION COUNTER	COMPUTERIZED TRAIN RESERVATION COUNTER	TOTAL POLICE POST
1.	GROUND FLOOR	377.82	44.47	422.29	140.38
2.	1st FLOOR	336.31	82.35	418.66	140.38
3.	2nd FLOOR	257.87	-----	340.22	155.57
4.	3rd FLOOR	-----	-----	-----	363.67
5.	TOTAL	972.00	82.35	1181.17	800.00

NOTE - TOTAL GROUND COVERAGE OF BLOCK - COMMERCIAL = COMMERCIAL AREA + ATM EXTENSIONCOUNTER + POLICE POST
= 377.82 + 44.47 + 140.38 = 562.67 SQ.M

S.NO.	DIMENSION	AREA
1.	7.460 X 13.571	101.240 SQ.M
2.	8.016 X 6.032	48.352 SQ.M
3.	2.845 X 4.330	12.319 SQ.M
4.	4.937 X 4.185	20.661 SQ.M
5.	0.230 X 1.900	0.437 SQ.M
6.	0.115 X 1.900	0.218 SQ.M
7.	2.845 X 7.341	20.885 SQ.M
8.	5.106 X 5.175	26.412 SQ.M
9.	5.106 X 9.290	47.434 SQ.M
10.	5.106 X 5.106	26.066 SQ.M
TOTAL		336.314 SQ.M
SAY AS		= 336.31 SQ.M




S.NO.	DIMENSION	AREA
1.	10.043 X 9.386	94.264 SQ.M
2.	5.106 X 9.032	46.117 SQ.M
TOTAL		140.381 SQ.M
SAY AS		= 140.38 SQ.M

S.NO.	DIMENSION	AREA
1.	1.825 X 4.231	7.721 SQ.M
2.	5.635 X 4.445	25.037 SQ.M
3.	8.052 X 4.300	34.625 SQ.M
4.	0.230 X 1.900	0.437 SQ.M
5.	0.115 X 1.900	0.218 SQ.M
6.	2.845 X 7.341	20.885 SQ.M
7.	5.106 X 5.175	26.412 SQ.M
TOTAL		257.874 SQ.M
SAY AS		= 257.87 SQ.M

S.NO.	DIMENSION	AREA
1.	9.130 X 7.341	67.023 SQ.M
2.	10.158 X 2.045	20.773 SQ.M
3.	5.106 X 4.300	21.956 SQ.M
4.	10.043 X 4.562	45.816 SQ.M
TOTAL		155.568 SQ.M
SAY AS		= 155.57 SQ.M

S.No.	DIMENSION	AREA
1.	7.460 X 4.460	33.272 SQ.M
TOTAL		33.272 SQ.M
SAY AS		= 33.27 SQ.M

S.NO.	DIMENSION	AREA
1.	7.765 X 54.223	422.29 SQ.M
2.	10.758 X 100.200	1077.80 SQ.M
3.	9.341 X 93.870	876.80 SQ.M
4.	7.341 X 74.805	548.05 SQ.M
5.	4.230 X 40.567	171.60 SQ.M
TOTAL		363.665 SQ.M
SAY AS		= 363.67 SQ.M

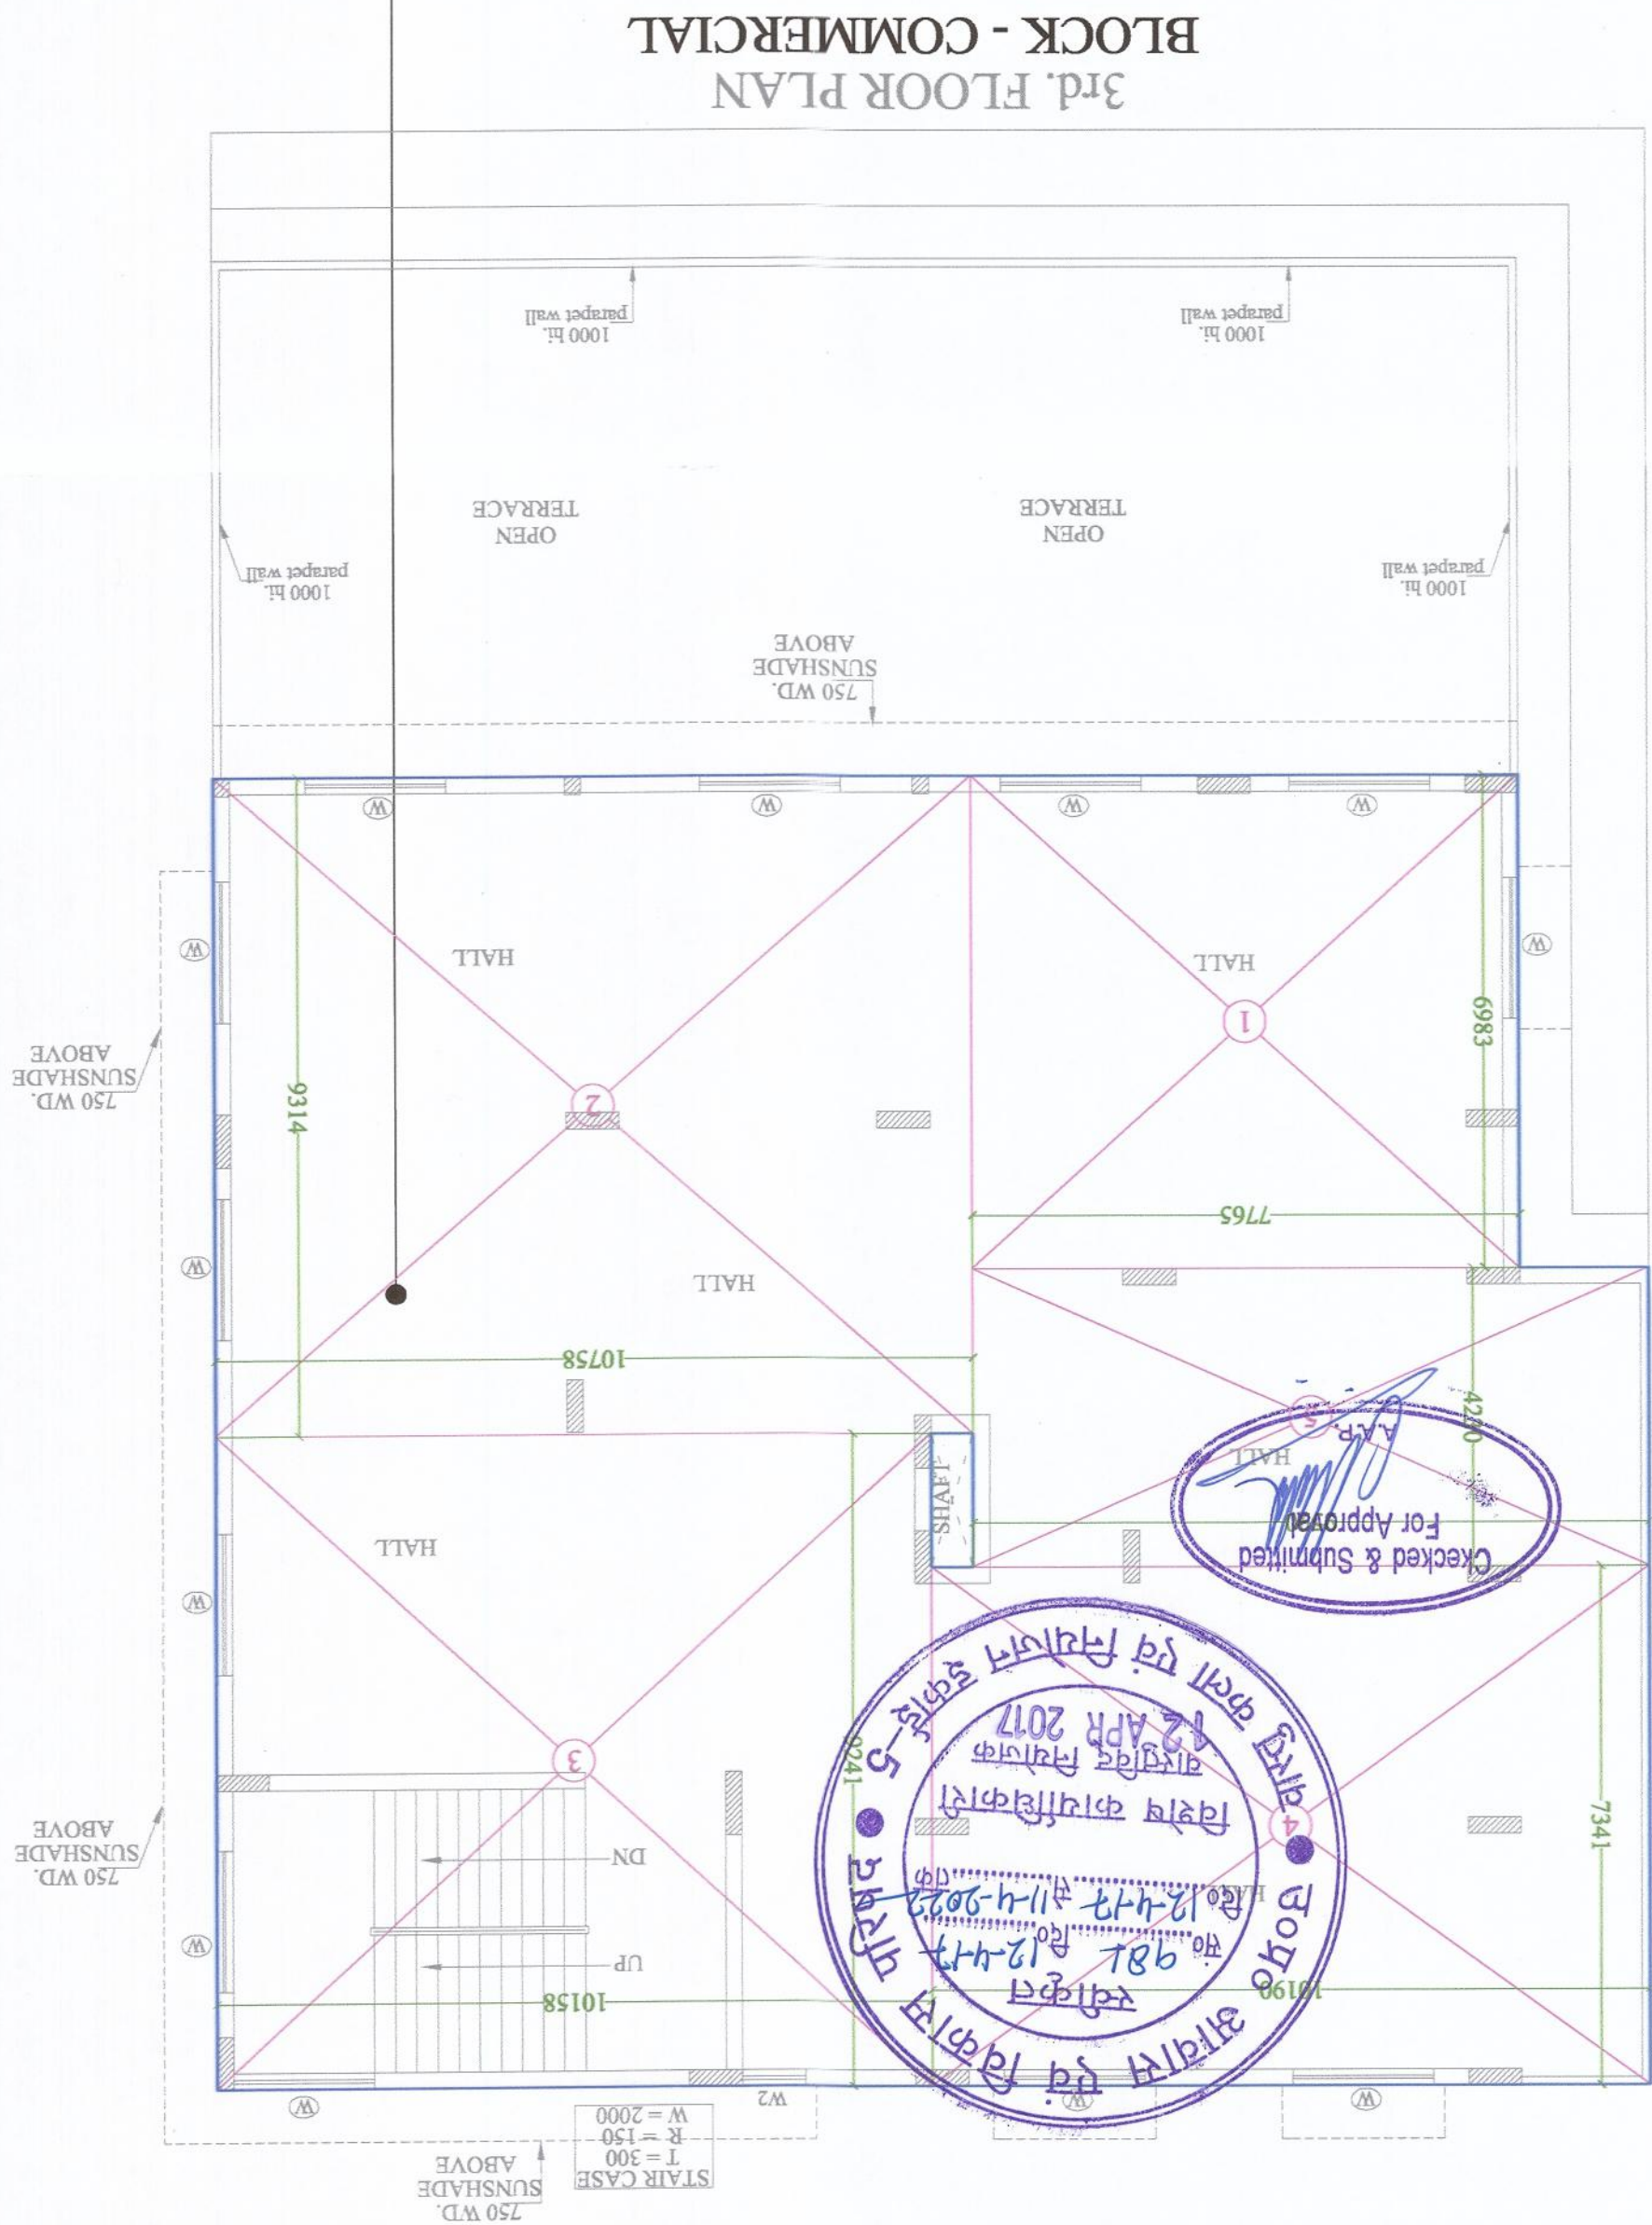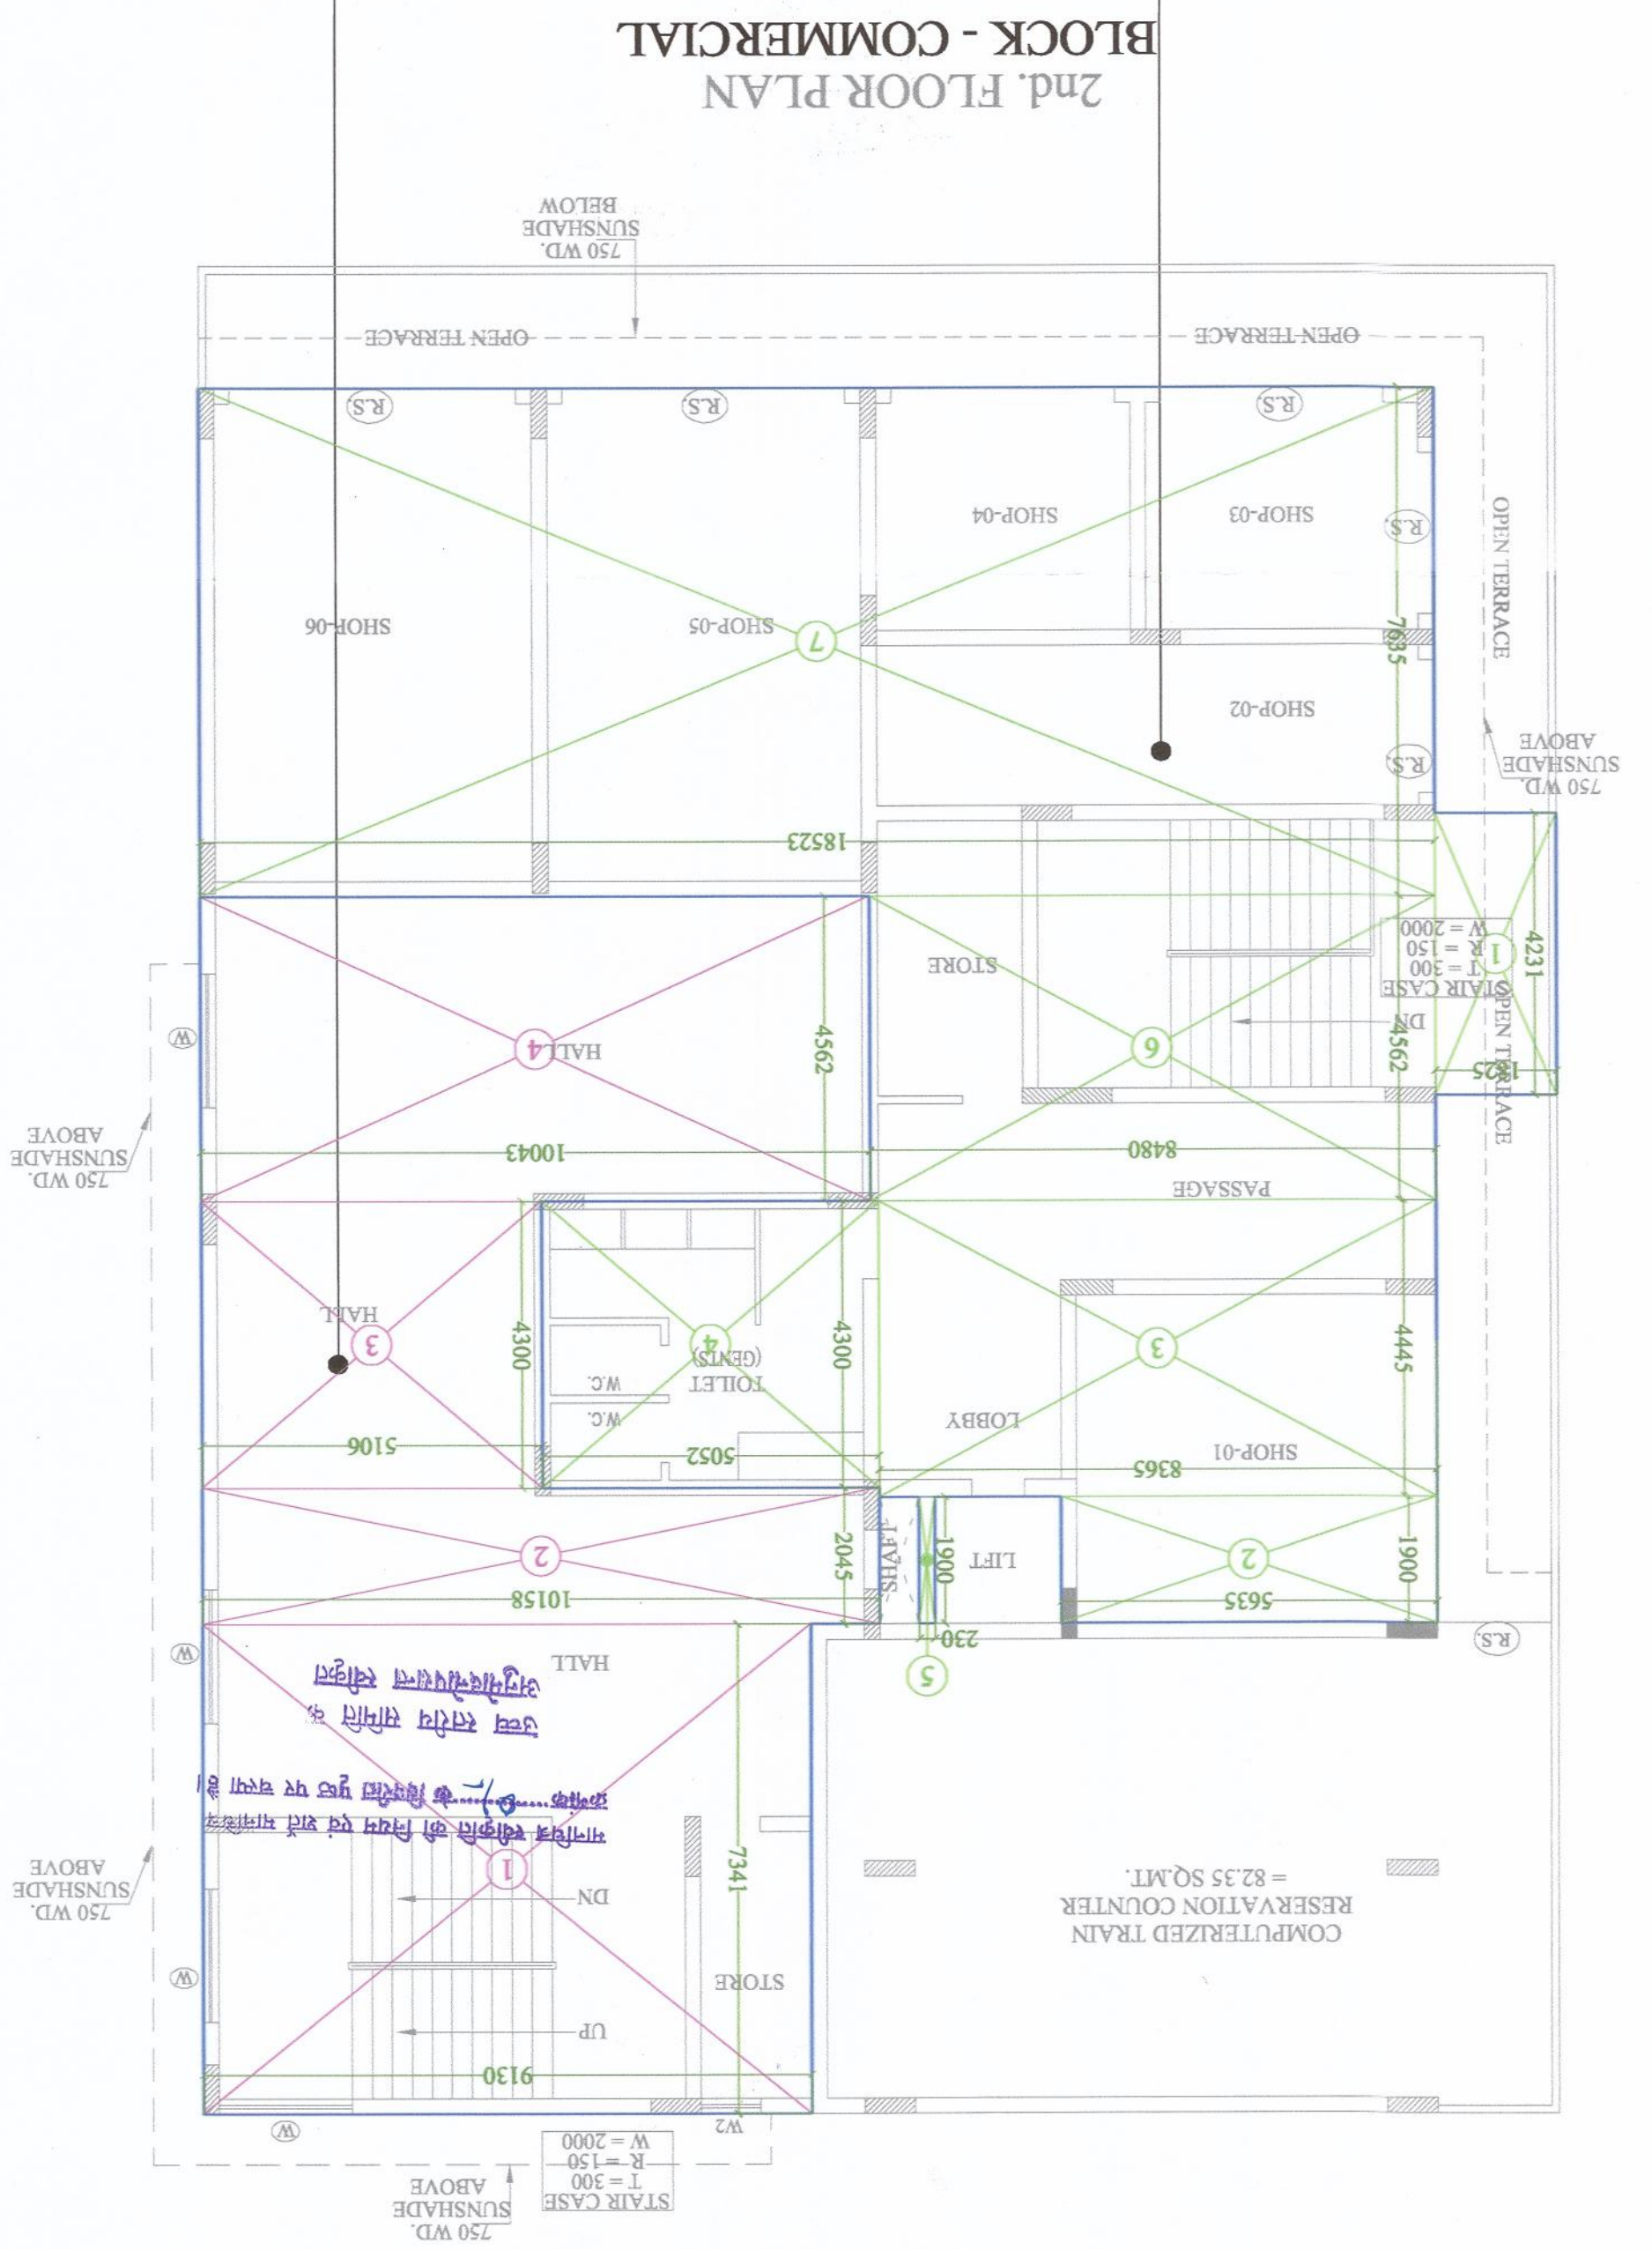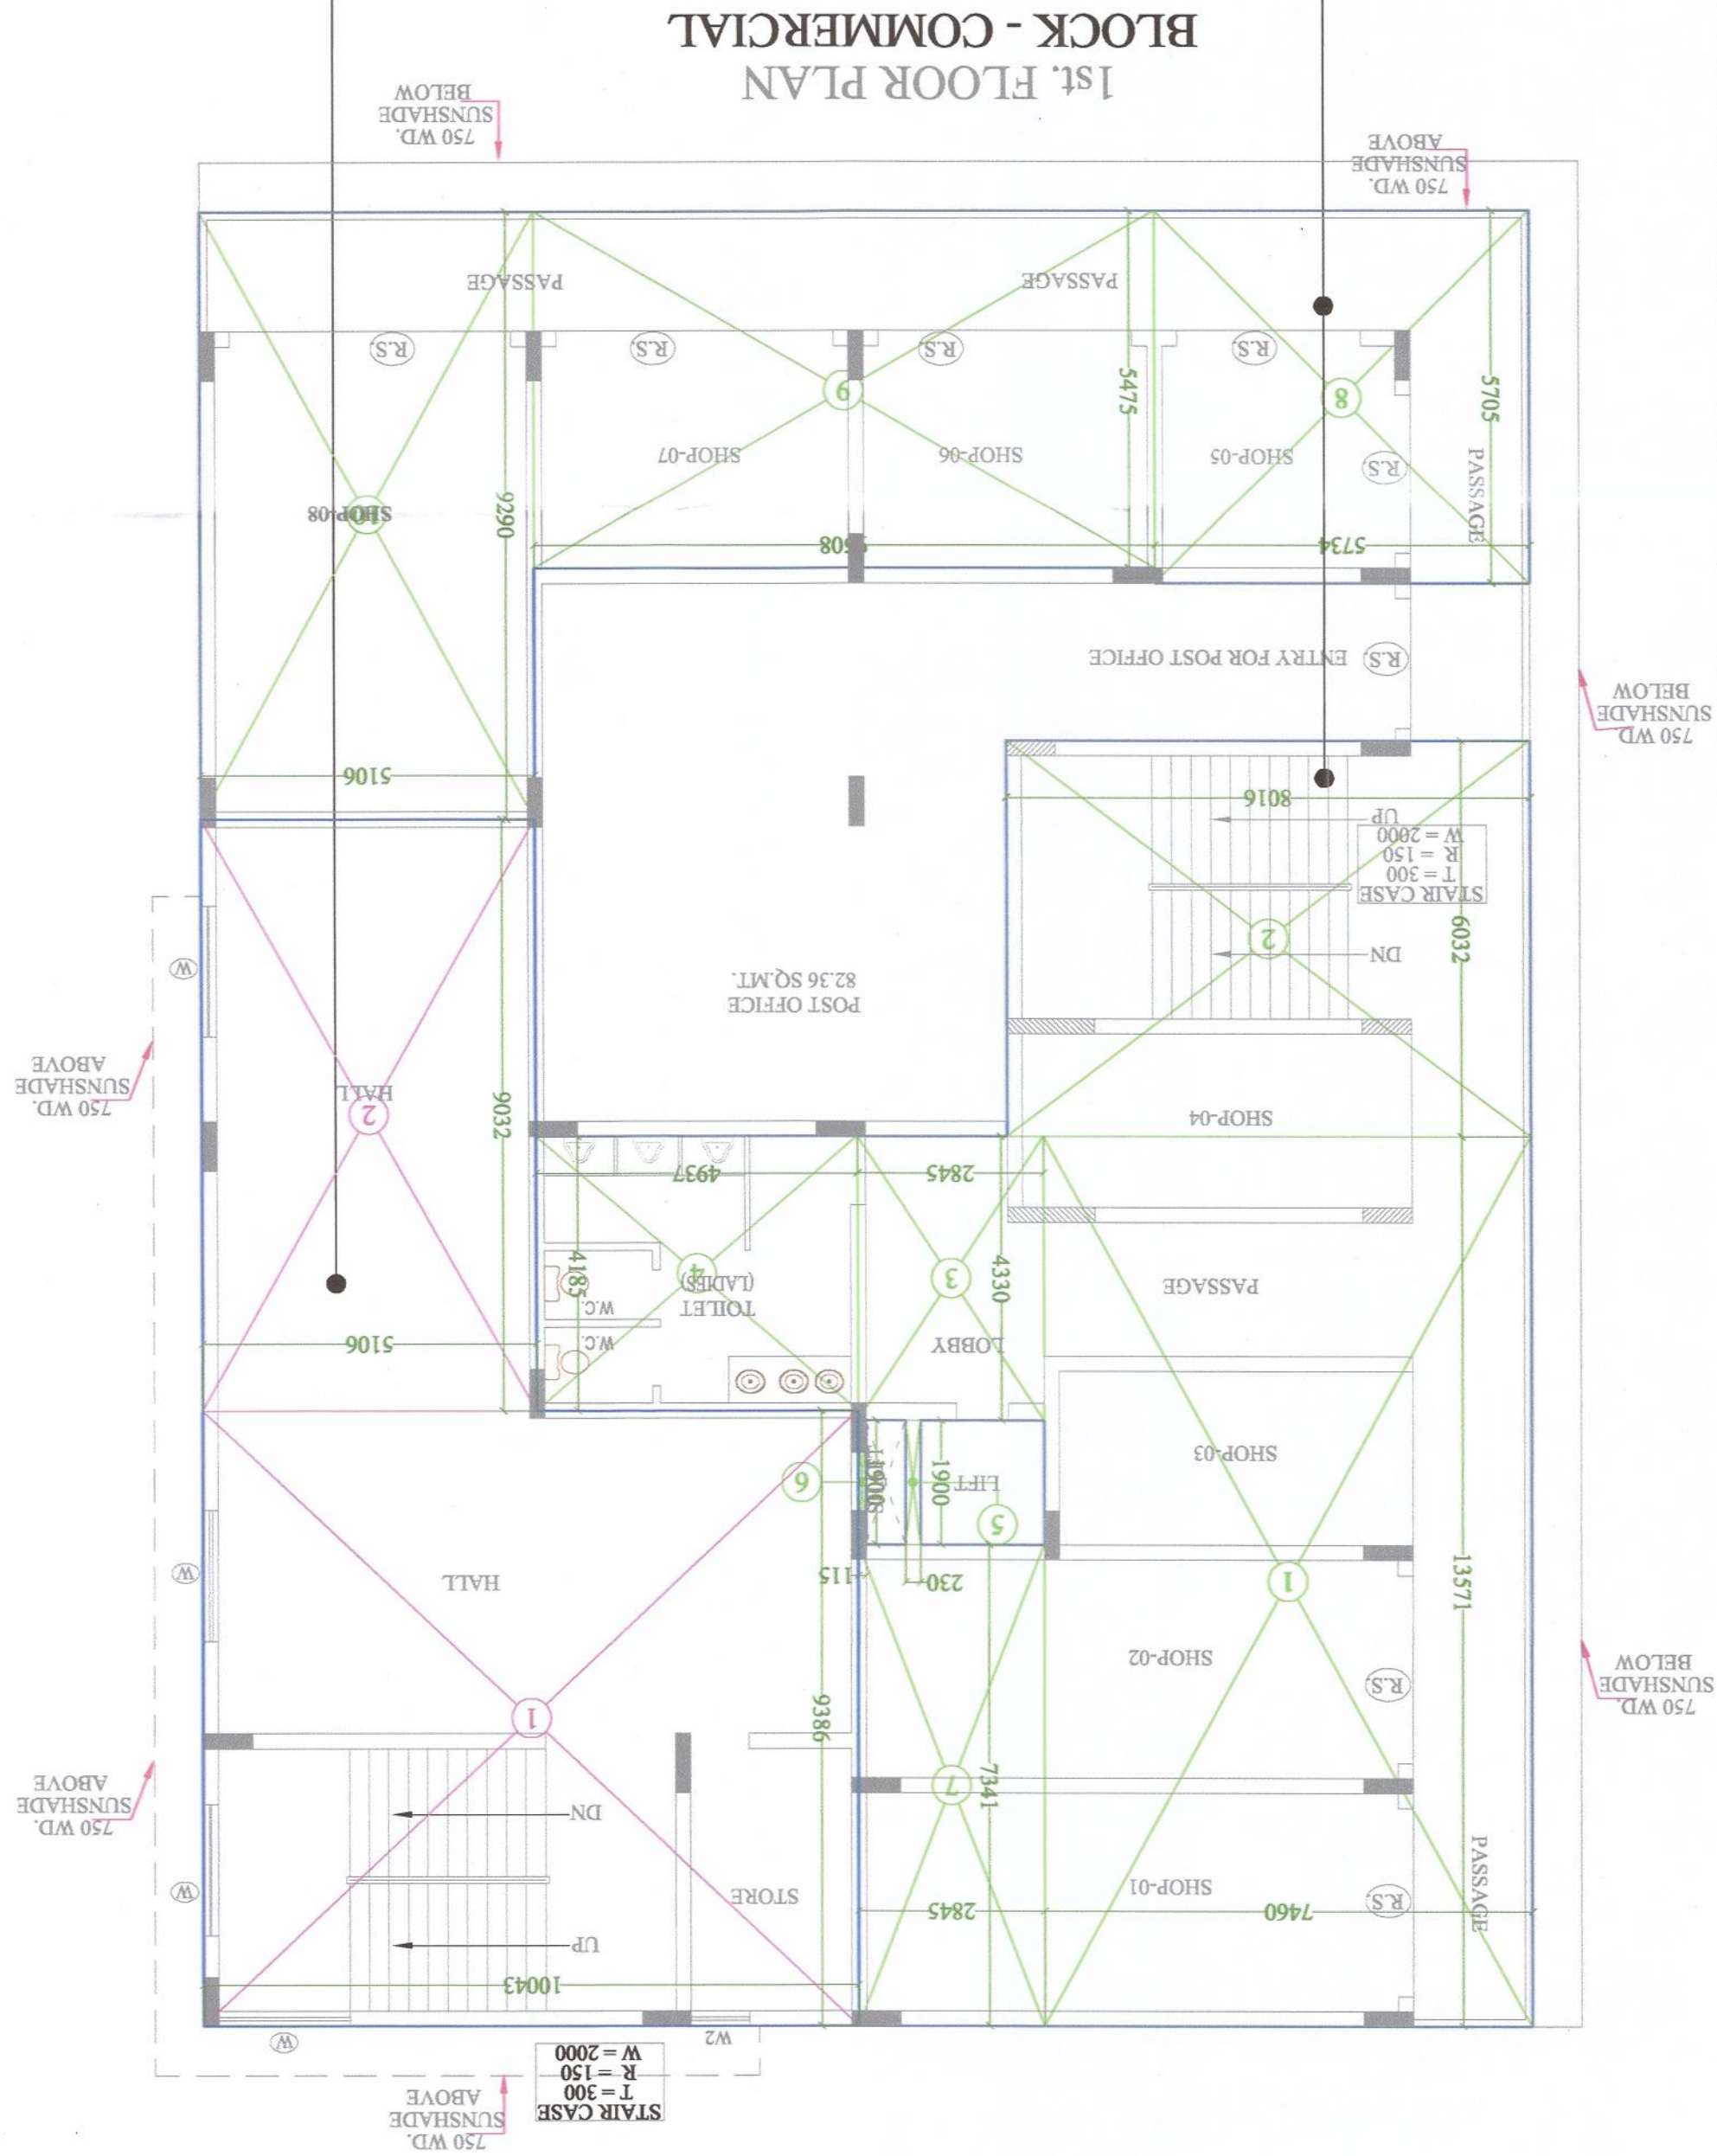

PROJECT :-
PROPOSED RESIDENTIAL COMPLEX
AT PLOT NO - 4/BS-2/3
SIDDHARTH VIHAR YOJNA,GHAZIABAD,
CONSORTIUM :-
SANS REAL ESTATE PVT. LTD.
CONSORTIUM MEMBER :-
M/S APEX HEIGHTS
DRAWING TITLE :- BLOCK - COMMERCIAL
3rd FLOOR & TERRACE PLAN
AREA DETAIL OF COMMERCIAL & POLICE POST
ARCHITECTS :-
Space Designers International
B-34 Sector-67, NOIDA-201301
P: 91-9711837718, 97181820
E-mail : spacedesigners@gmail.com, www.spacedesigners.com

DATE :-
SCALE :-
CHECKED BY :-
SMANV
VISHAL
1:100
DRAWN BY :-
OWNERS SIGNATURE
ARCHITECT'S SIGNATURE
DRG. No. :- 56