


LEGEND :				LEGEND :	
S.NO.	SYMBOL	NO. OF TREES	TREE NAME	SEWERAGE PIPE	
1.		13	CASSIA FISTULA	RECTANGULAR MANHOLE (600X450MM)	MH
2.		09	ALSTONIA SCHOLARIS	CIRCULAR MANHOLE (900MM DIA)	MH
3.		20	FICUS NITIDA	400,450,500 MM WIDE DRAIN	
4.		04	SARACA ASOCA	RAIN WATER HARVESTING	RWH
TOTAL NO OF TREES = 46				CATCH BASIN	
				COLD WATER SUPPLY RING MAIN	
				COLD WATER SUPPLY PIPE	
				GARDEN HYDRANT	
				GARDEN HYDRANT	GH
				AIR VALVE	AV
				SUBSTATION	
				FEEDER PILLAR	FP
				STREET LIGHT POLE (9.0M, PCC POLE) SINGLE LINE	
				DOUBLE ARM POLE (9.0M, PCC POLE)	
				H.T. U/G CABLE	
				L.T. U/G CABLE	
				EARTH PIT	

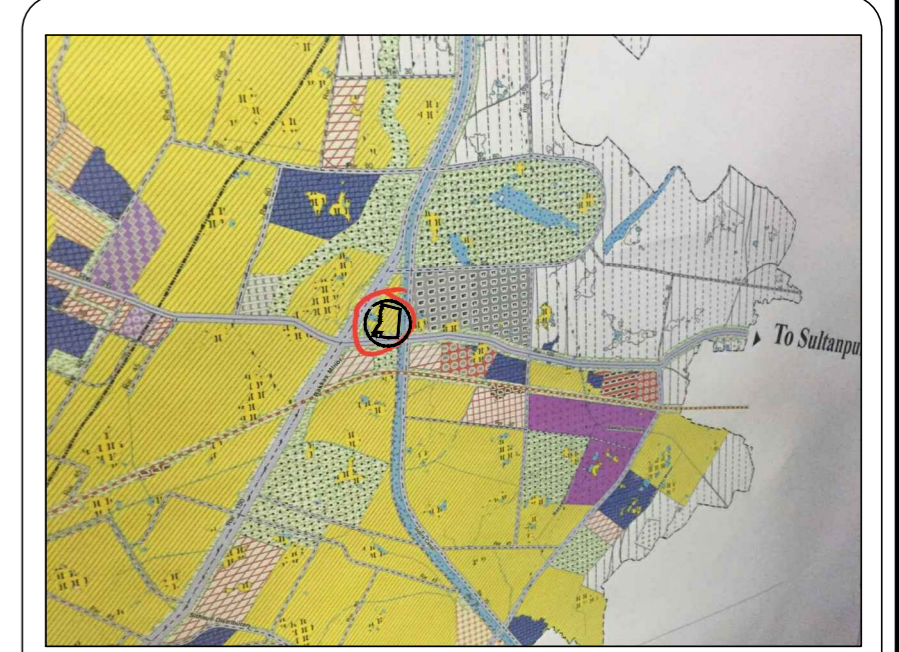

SITE SUPERIMPOSED ON MASTER PLAN
NOT TO SCALE

Owner Sign :

UNIWORLD INFRA TECH PVT. LTD., MUKESH KUMAR SRIVAS & SANFRAN DEVELOPER PVT. LTD.

Architect's Sign :

Project : PROPOSED COMBINED SERVICES LAYOUT PLAN OF RESIDENTIAL COLONY 'SANFRAN CITY' LOCATED AT KHASRA NOS. - 2899, 2900, 2908/1, 2908/2, 2910, 2911, 2912, 2913, 2914, 2915, 2916, 2917, 2918, 2919, 2920 & 2923
VILL- BAKKAS, DIST-LUCKNOW (U.P.)

Owner : UNIWORLD INFRA TECH (P) LTD., MUKESH KUMAR SRIVAS & SANFRAN DEVELOPER (P) LTD.

Title : COMBINED SERVICES LAYOUT PLAN

Drawing Released For :

- APPROVAL
- ADVANCE COPY
- SUBMISSION
- CONSTRUCTION

Drg. No : SCL / SD / R-01 / CSD-01


Drawn By : Sumit

Date : 24 March 2019

Scale : 1:500

Design By : Ganesh H

Cheked By : Priyanka

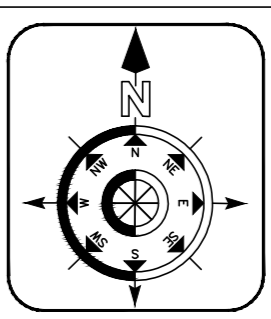

Architects :
SPACE CREATIONS
ARCHITECTS PLANNERS ENGINEERS
NEW DELHI BANGALORE