


WASTE DISPOSAL PLAN



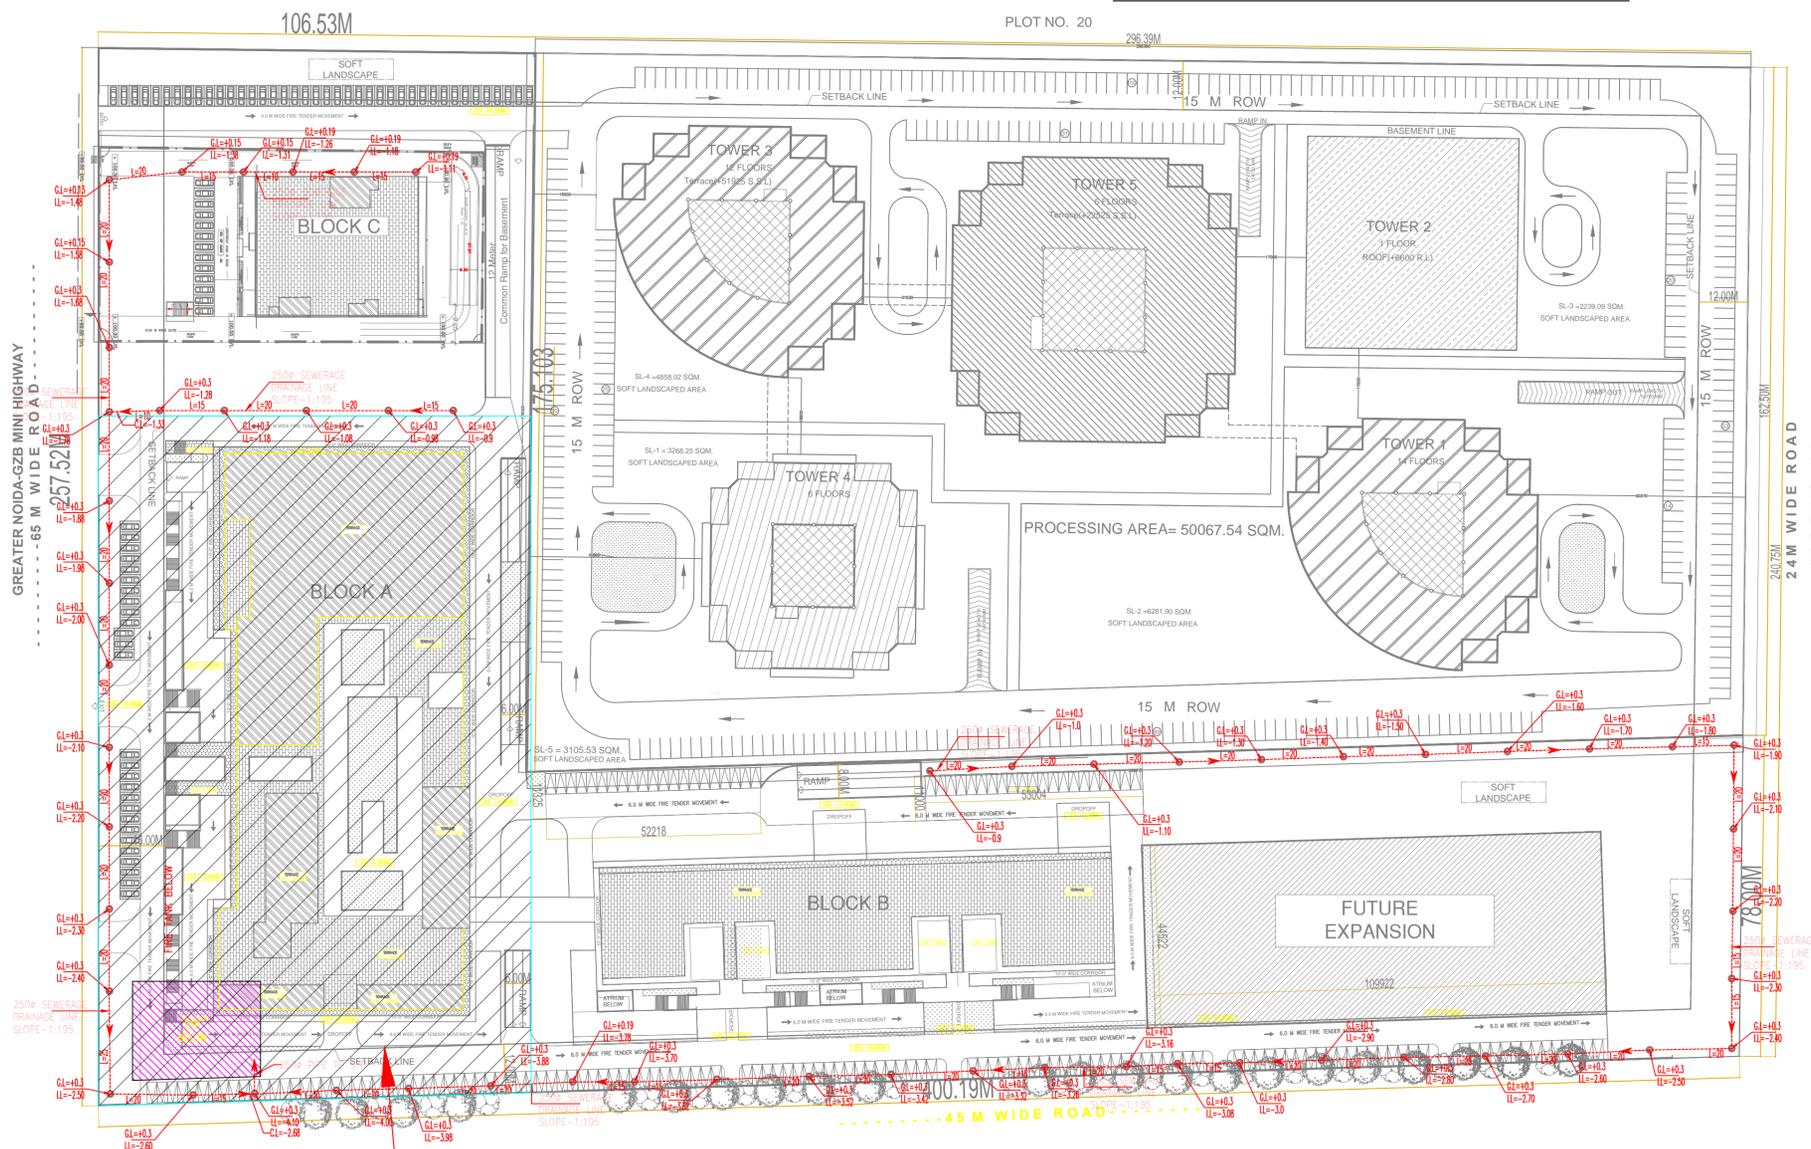


ARTHA BLOCK-A. 17440 SQ.MET LAND APPLIED FOR RERA REGISTRATION

S.NO	PIPE SIZE	SLOPE OF PIPE
1.	150Ø STORM WATER LINE	1:100
2.	250Ø STORM WATER LINE	1:195
3.	400Ø STORM WATER LINE	1:350

LEGEND:-

S.NO	DESCRIPTION	SYMBOL
1.	SEWERAGE MANHOLE	⊙
2.	GULLY TRAP(GT)	⊙
3.	SEWERAGE LINE	---

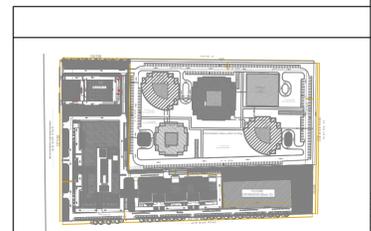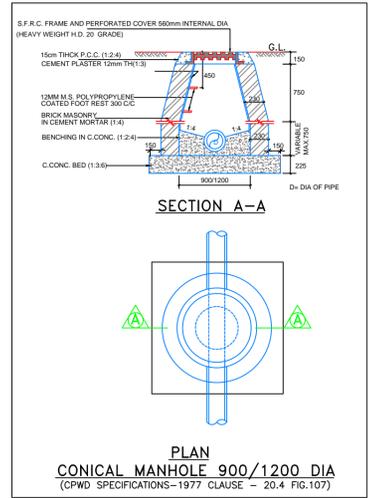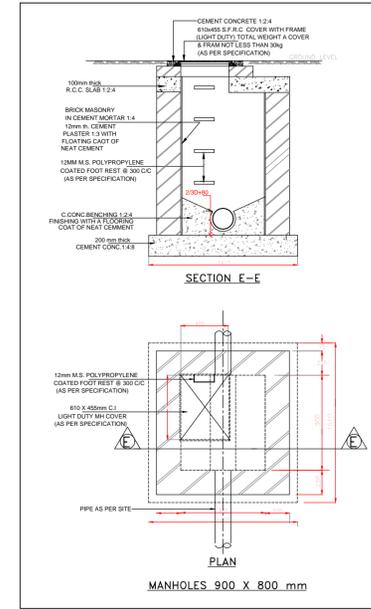

KEY PLAN

OWNER'S SIGN _____ ARCHITECT'S SIGN _____

PROJECT:-
PROPOSED PLANS AT PLOT NO-21 AT SECTOR TECHZONE-IV, GREATER NOIDA (WEST)
 BEING DEVELOPED BY M/S ARTHA INFRA TECH PVT. LTD.

UNIT: _____ TITLE: **WASTE DISPOSAL PLAN**

DATE: _____ DRAWN BY: _____ CHECKED BY: _____

SCALE: 1:1000 DRG.NO. PW-07-03