




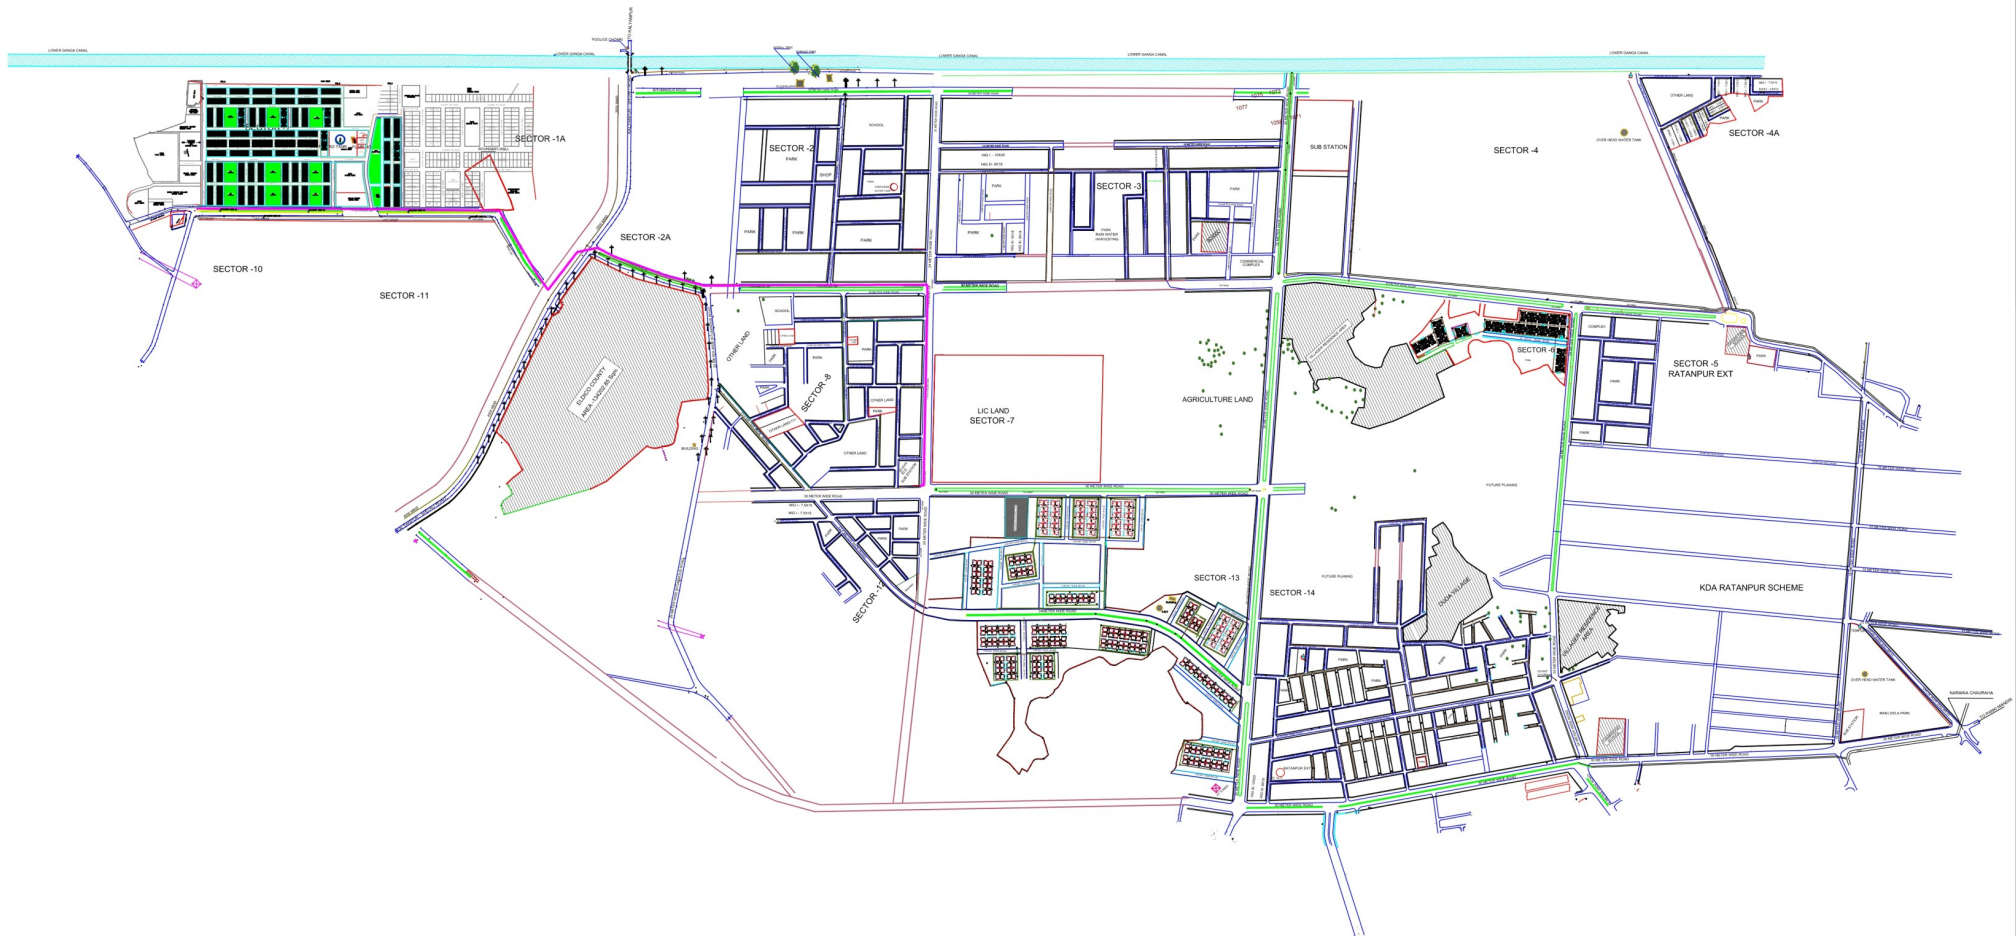
# PROPOSED LAYOUT PLAN FOR ELECTRIFICATION FOR PMAY FLATS AT JAWAHARPURAM SECTOR -1


 







 















NORTH

 

LEGEND

Description	Symbol
Real	
11 KV FEEDER LINE	



<b>PROJECT:</b> ELECTRIFICATION FOR PMAY AT JAWAHARPURAM SECTOR -1			<b>DATE:</b> 22/02/2022	<b>Architect:</b> Ar. AHISHESH	<b>LEGEND</b>	<b>IGN &amp; STAMP</b>	<b>DESIGNED &amp; APPROVED BY:-</b>	
<b>CLIENT:</b> KANPUR DEVELOPMENT AUTHORITY			THIS DRAWING IS UNDER COPYRIGHT OF DESIGN TECH AND IS NOT TO BE REPRODUCED, COPIED, HANDED OVER TO THIRD PARTY OR USED FOR ANY PURPOSE OTHER THAN THAT FOR WHICH IT HAS BEEN LOANED.			<table border="1"> <thead> <tr> <th>Description</th> <th>Symbol</th> <th>Description</th> <th>Symbol</th> </tr> </thead> <tbody> <tr> <td>Block No.</td> <td></td> <td>Block</td> <td></td> </tr> <tr> <td>ICC Rating</td> <td></td> <td>Task</td> <td></td> </tr> <tr> <td>Area Line</td> <td></td> <td></td> <td></td> </tr> <tr> <td>Area Line</td> <td></td> <td></td> <td></td> </tr> <tr> <td>Area</td> <td></td> <td></td> <td></td> </tr> <tr> <td>Area</td> <td></td> <td></td> <td></td> </tr> </tbody> </table>	Description	Symbol	Description	Symbol	Block No.		Block		ICC Rating		Task		Area Line				Area Line				Area				Area				<b>NOTE:</b> -LEVEL IS MARK WITH 10X10 M GRID -CONTOUR IS 0.25 M INTERVAL		<b>DESIGN TECH</b> 11, Masaut Cold Storage Campus Noida, Uttar Pradesh, India Phone No: 0512-2870592, 0307126001 E-MAIL: designtech@gmail.com Web: www.designtechup.in												
Description	Symbol	Description	Symbol	
Block No.		Block	
ICC Rating		Task	
Area Line	
Area Line	
Area	
Area	
Sheet No.:- 1	Scale :- As / Shown	North :-	