



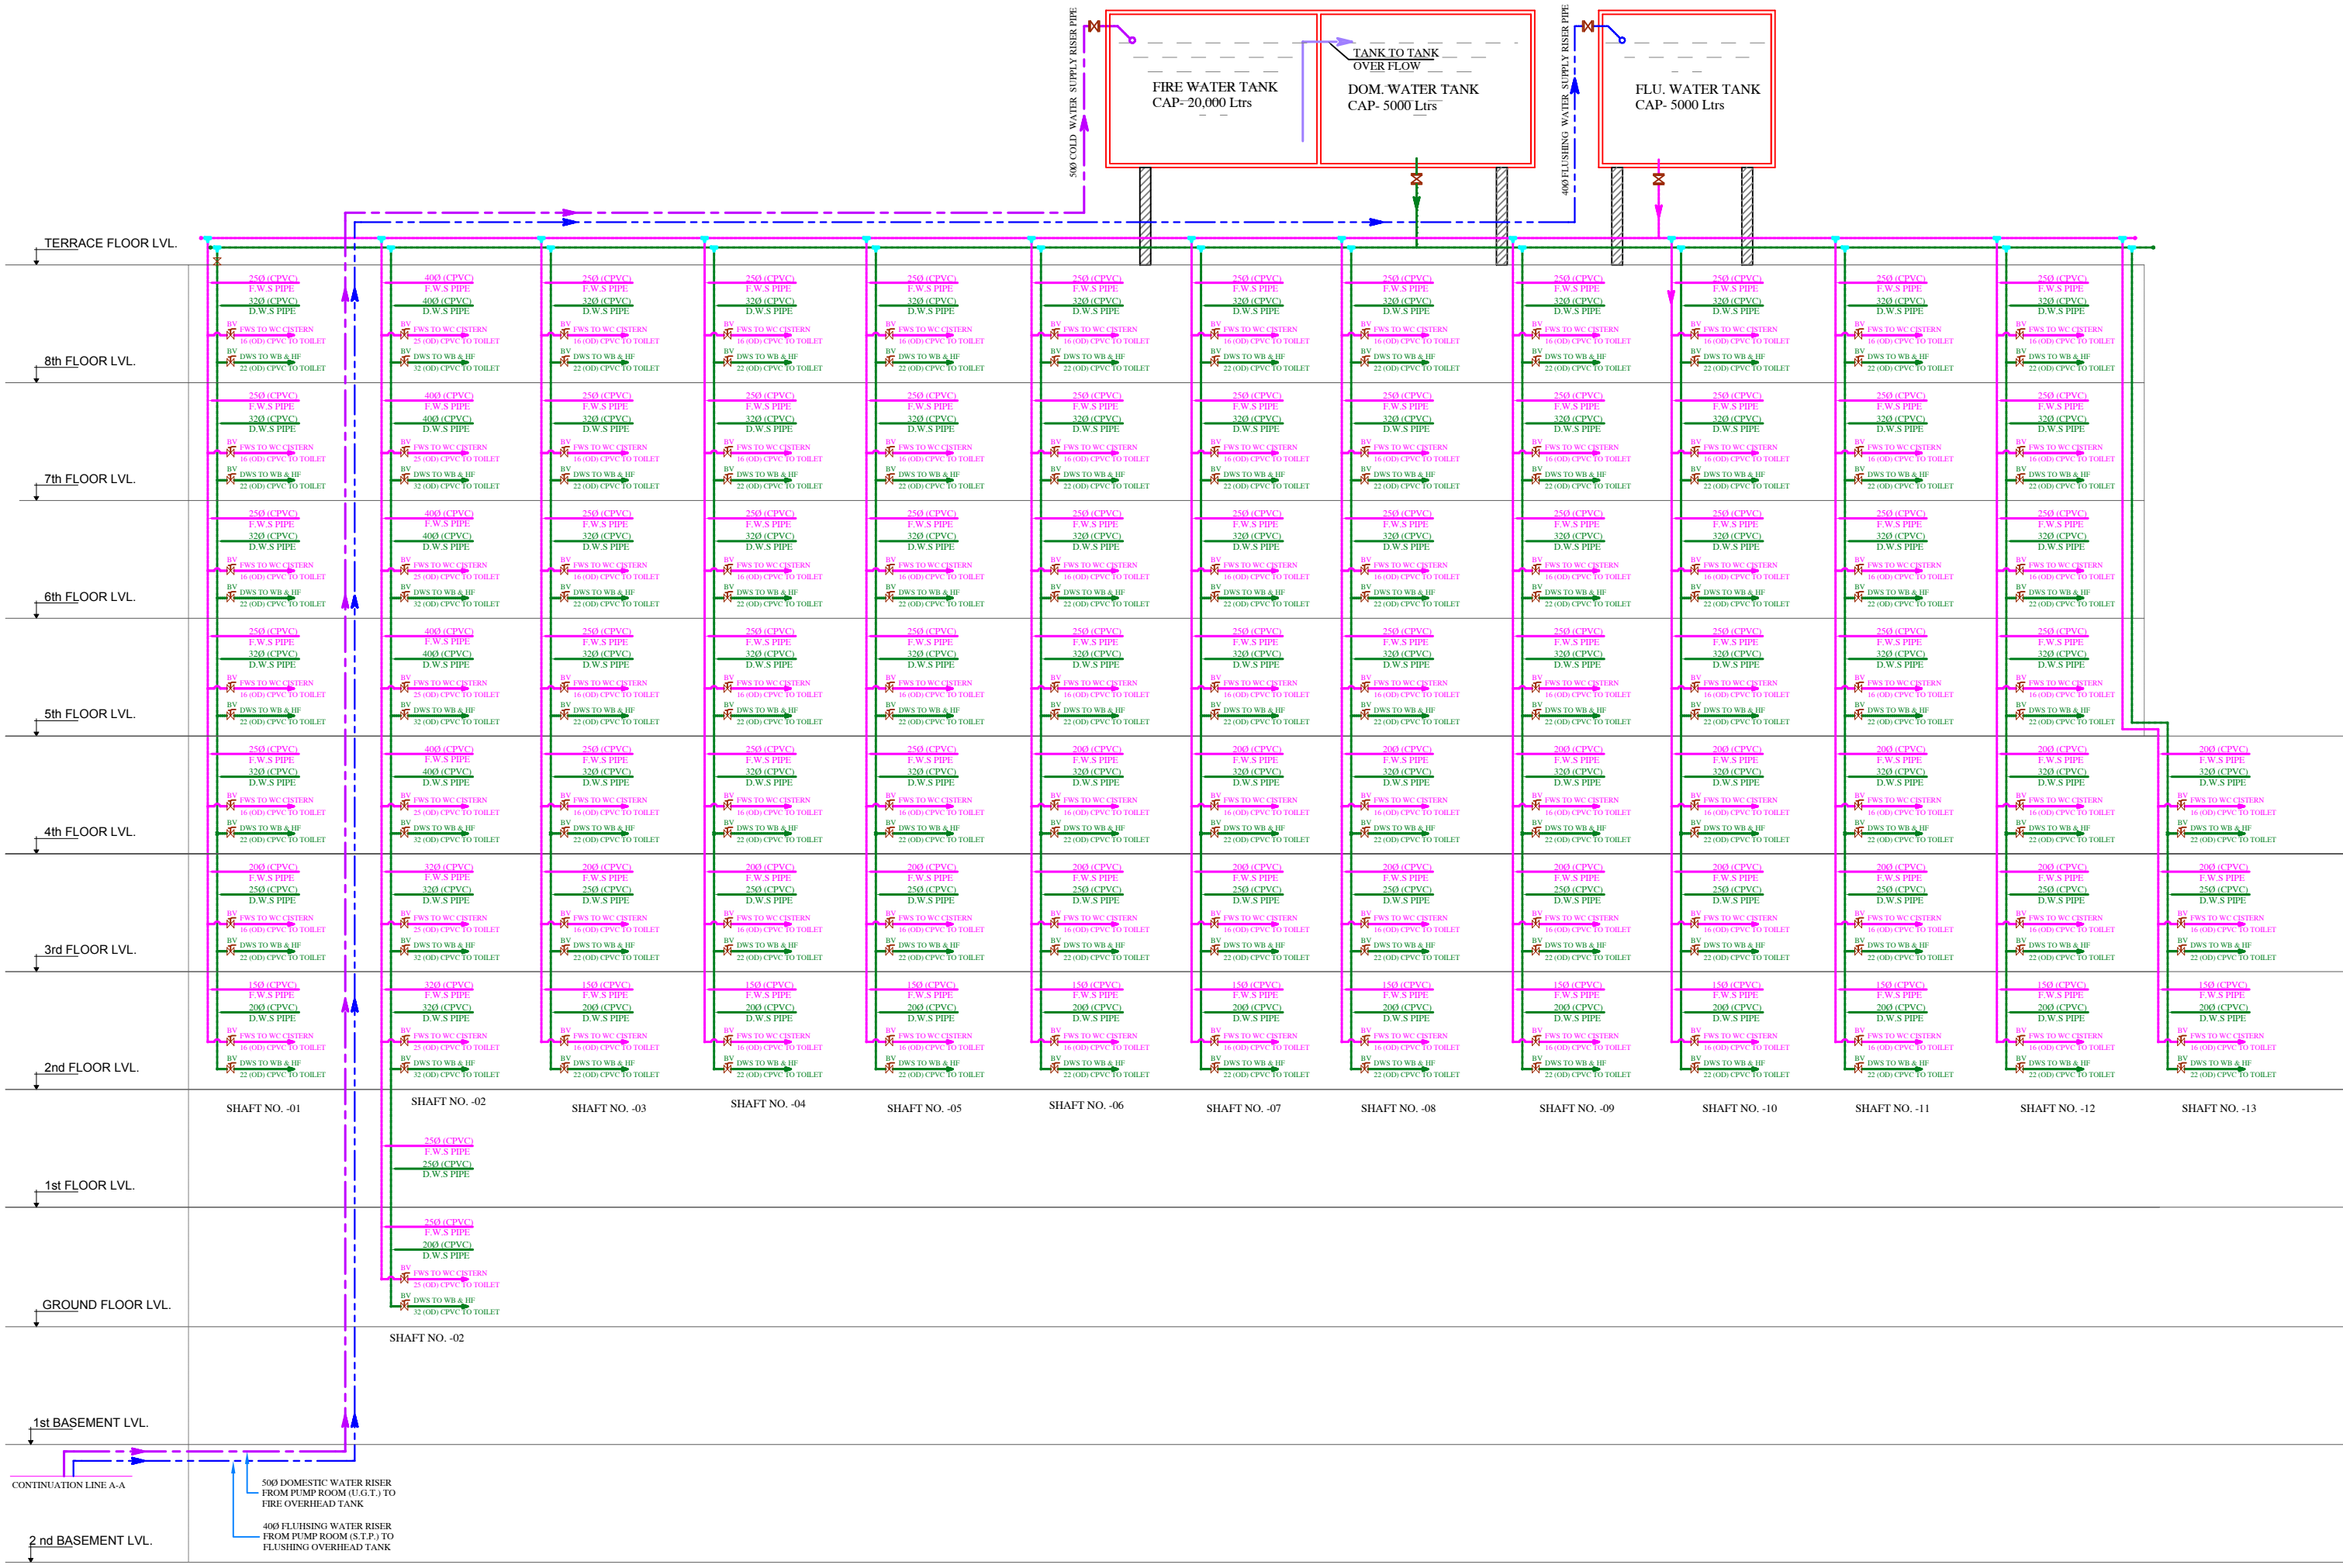

SCHEMATIC DIAGRAM FOR WATER SUPPLY SYSTEM

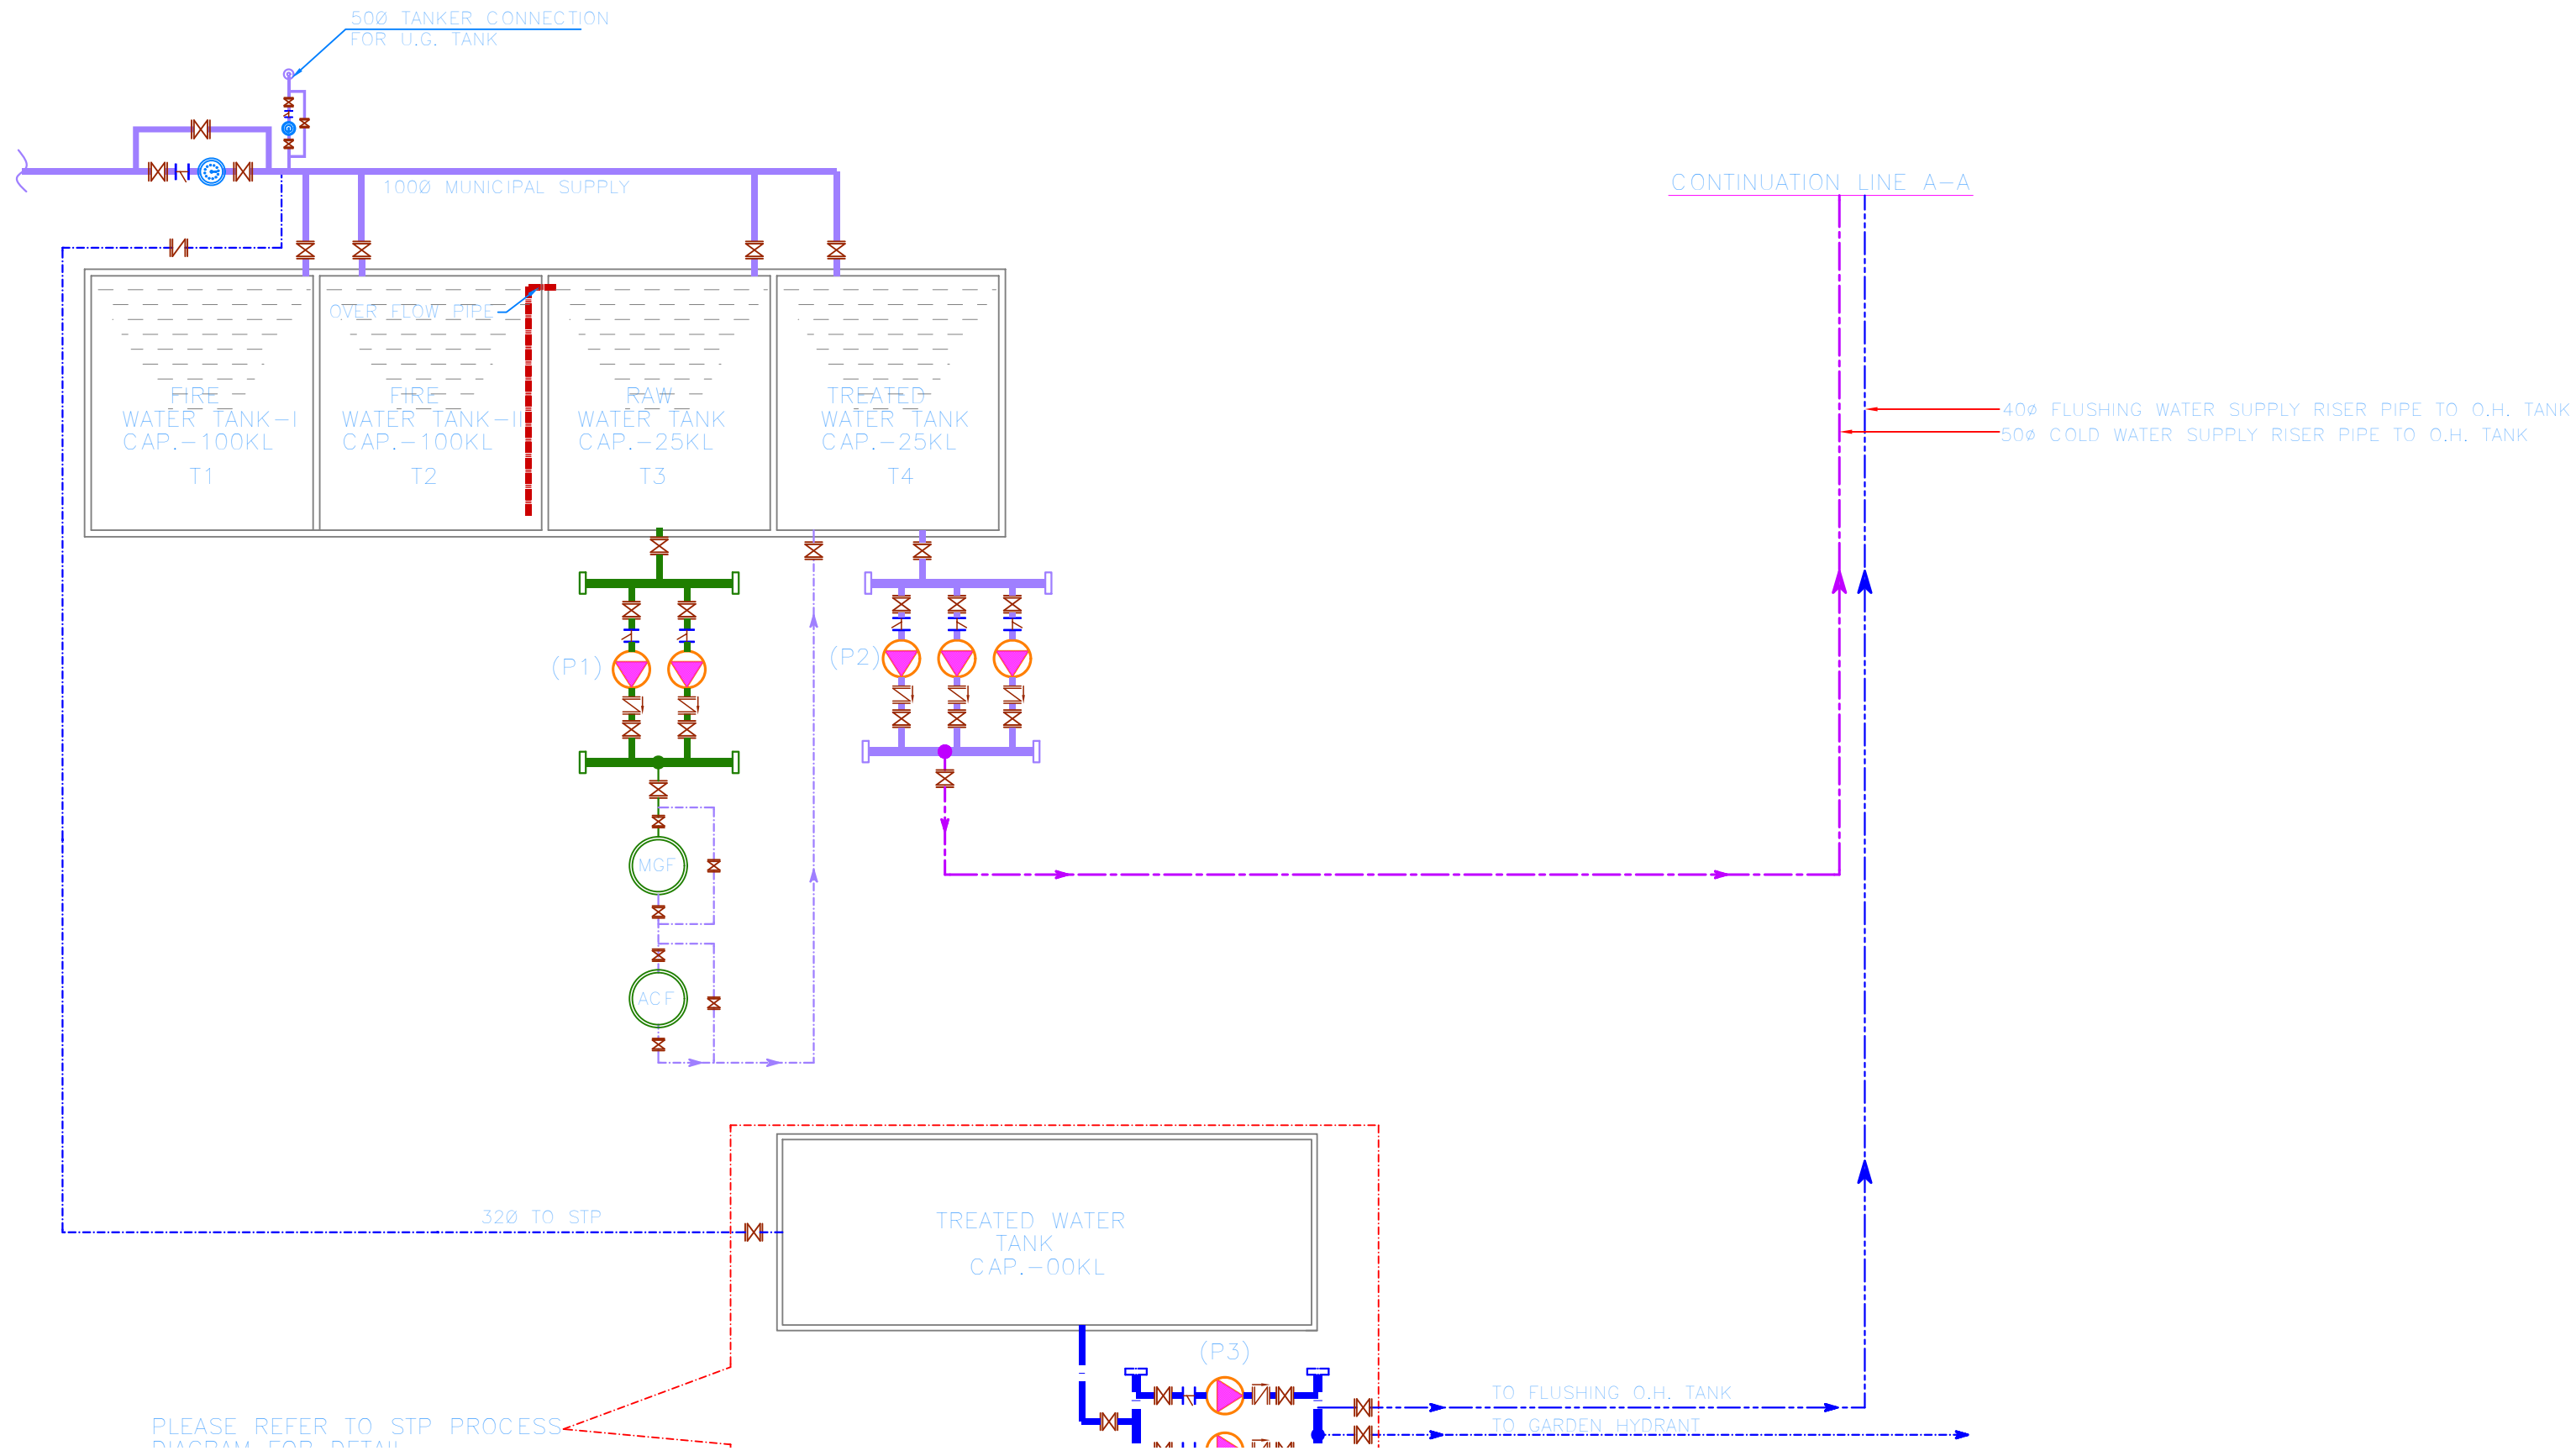

SCHEDULE OF WATER PUMPS AND TREATMENT PLANTS

TAG NO.	DESCRIPTION
P1	FILTER FEED PUMP FOR DOMESTIC WATER (1 WORKING + 1 STANDBY)
P2	PUMPS FOR OVER HEAD WATER TANK FEED PUMPS (2 WORKING + 1 STANDBY)
MGF	MULTI GRADE FILTER
ACF	ACTIVATED CARBON FILTER
P3	FLUSHING WATER PUMP (1 WORKING + 1 STANDBY)

LEGEND

SYMBOL	DESCRIPTION
	DOMESTIC WATER SUPPLY
	FLUSHING WATER SUPPLY TO O.H.T.
	VALVE
	NON RETURN VALVE
	EXPANSION JOINT
	STRAINER
	AIR VESSEL
	PRESSURE VESSEL
	WATER METER

NO.	DATE	ISSUED FOR
-----	------	------------

R.NO.	DATE	DESCRIPTION
-------	------	-------------

REVISIONS

OWNER

SH.RIDHI SIDHI BUILDWELL LTD.

ARCHITECTS



116, NEW MANGLAPURI
MEHRAULI GURGAON ROAD, NEW DELHI-30
TEL. 26809974,75,76 FAX. 26808384
E MAIL - info@gridplc.com

MEP CONSULTANTS

C TO C Services Consultants
F-67, - (Basement) Green Park Main,
New Delhi-110016 (INDIA)
Tel.: 41618888, 41618866
E-mail: ctocinfo@ctocconsultants.com

PROJECT TITLE

COMMERCIAL COMPLEX
AGRA

DRAWING TITLE	SCALE
SCHMATIC DIAGRAM FOR WATER SUPPLY SYSTEM	N.T.S.
DRAWN BY	DATE
CHECKED BY	REV. NO.
APPROVED BY	REV. NO.