


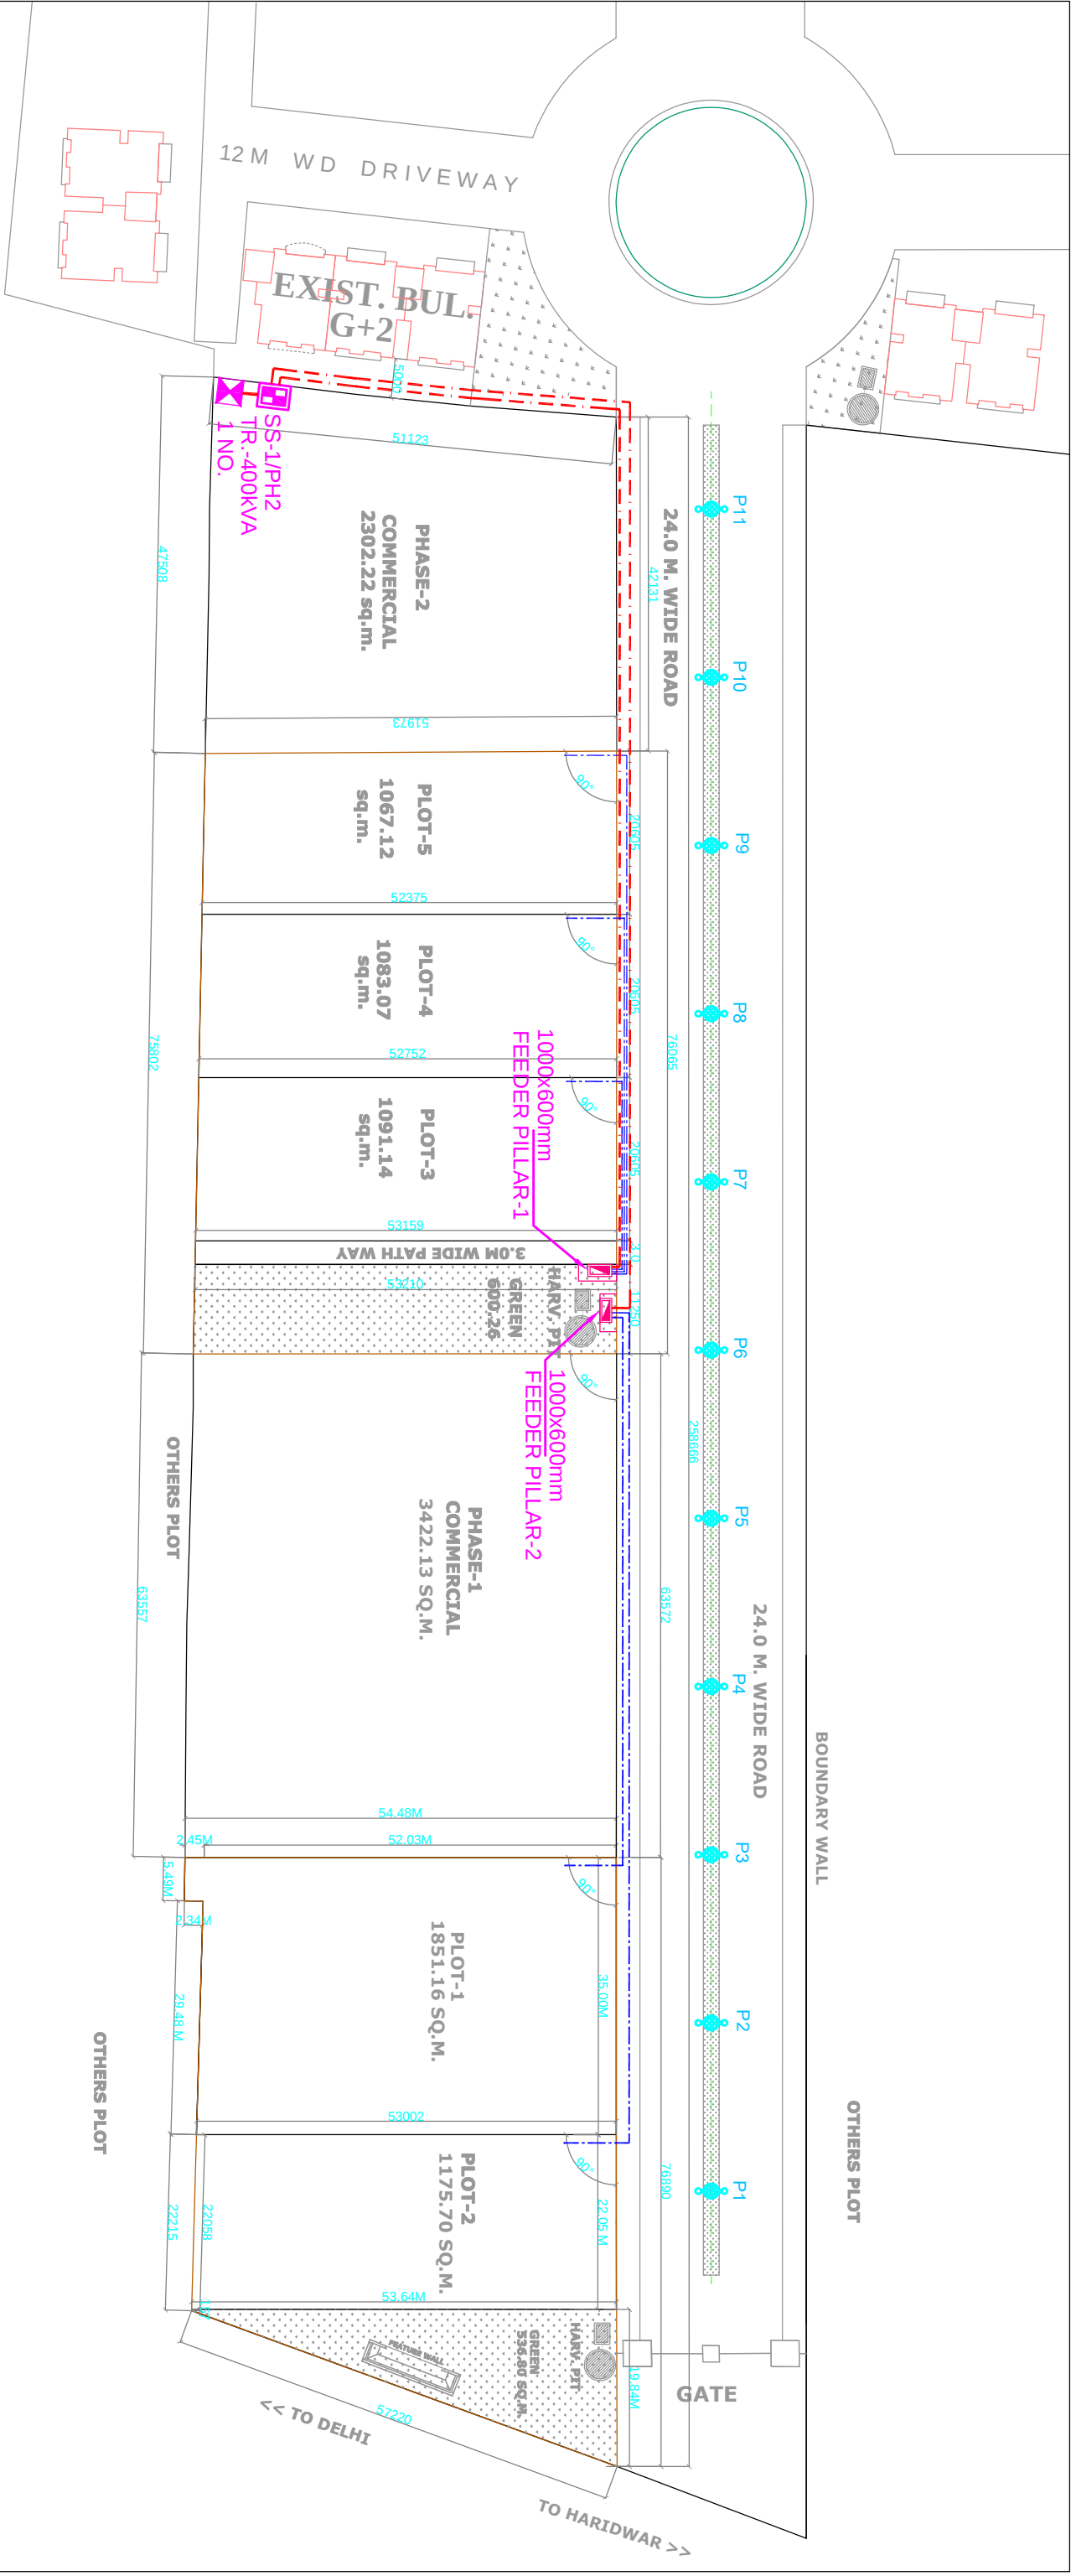

ELECTRICAL LEGEND:-		
SYMBOLS	DESCRIPTION	QUANTITY
	TRANSFORMER	
	MAIN LT. PANEL	
	LOCAL FEEDER PILLAR	
	9 MTR. HEIGHT STREET LIGHT POLE DOUBLE ARM	11 NOS.
	STREET LIGHTING CABLE	
	STREET LIGHTING CABLE	
	STREET LIGHTING CABLE	

S.NO.	DATE	DESCRIPTION			
REVISION					
PROJECT					
PROPOSED PLOTS VILLAGE IN ROSHAN PUR DORLI AT ANSAL TOWN MEERUT.					
TITLE					
EXTERNAL ELECTRIFICATION LAYOUT HT & LT DISTRIBUTION SYSTEM & STREET LIGHTING LAYOUT					
DEALT	P. S. PATWAL	DATE	26-09-2017		
CHECKED BY	SCALE		1:300		
DRG.NO.					
SERV./1052/ MEERUT / A- TOWN/ EXT -01					