


R.W.H

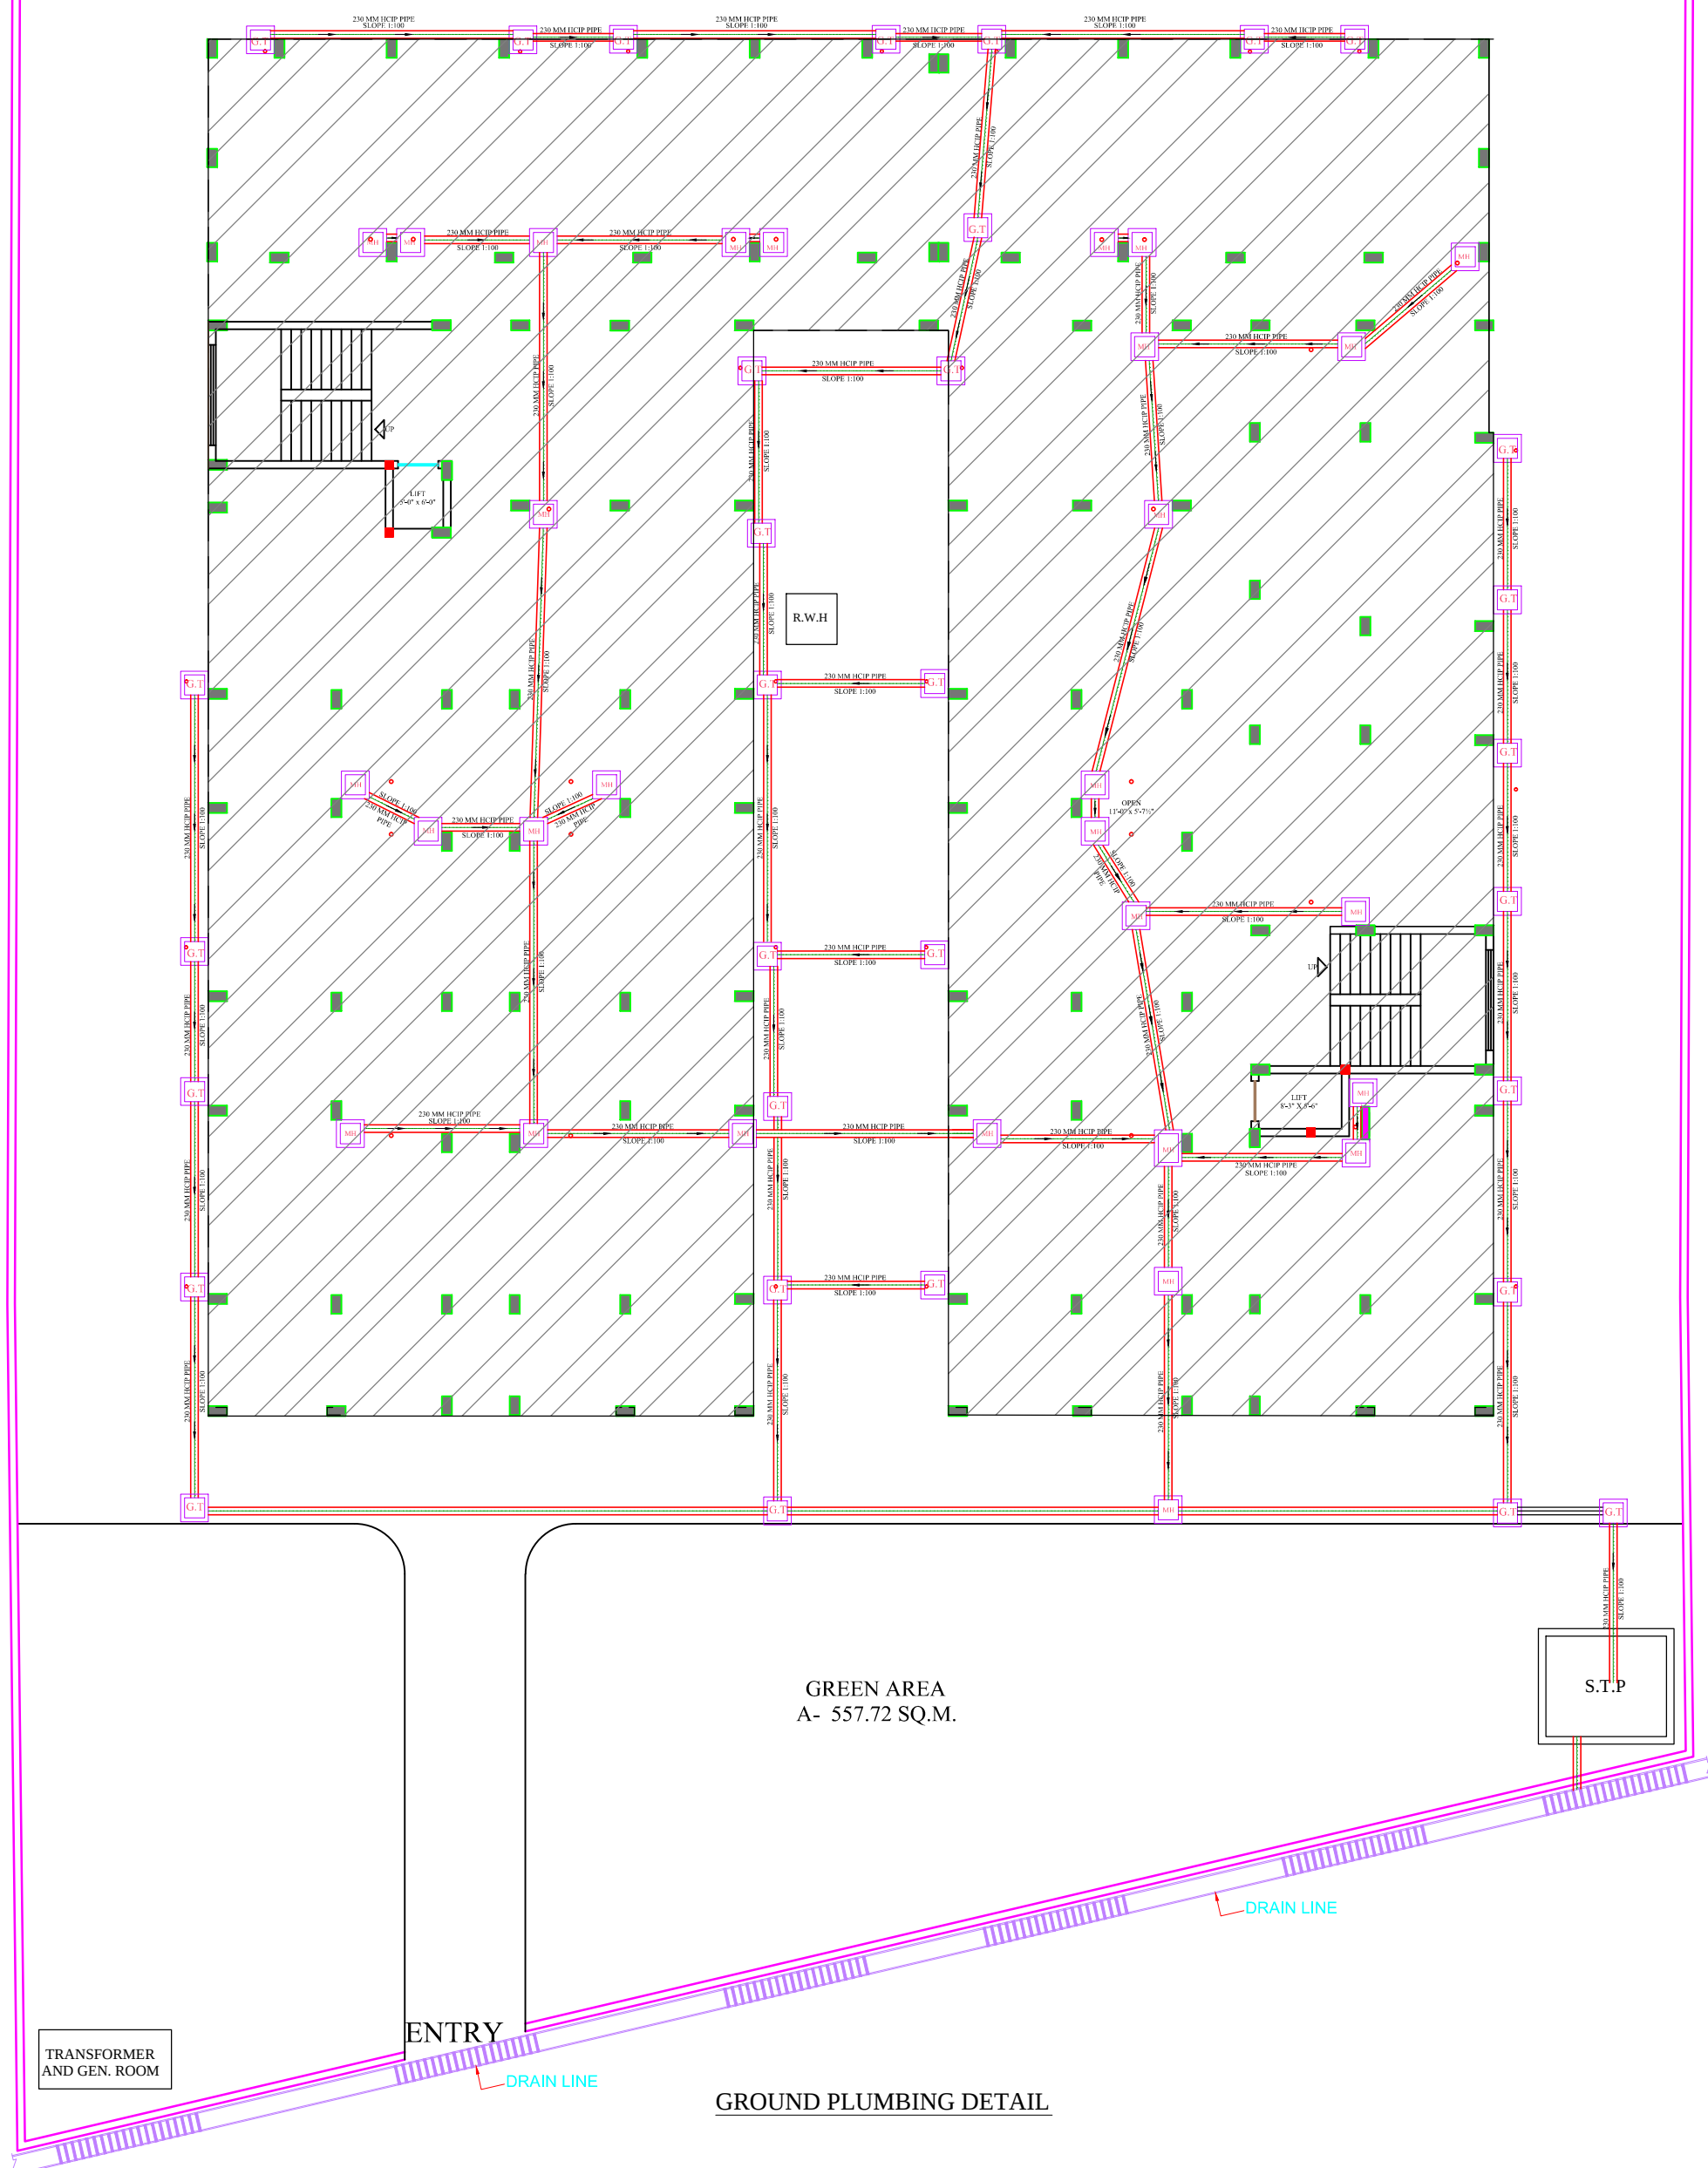

N 

PROJECT	: FLATS BUILDING
OWNER	: Mr. DEVANSHU JI
SITE AT	: Mathura

SHEET	: <u>GROUND PLUMBING</u>
FILE NAME	: DEVANSHU
DATE	: 10/04/2013
DRN BY	: JAGVEER SHARMA

ARCHITECTS :

KONARK

ARCHITECTS, ENGINEERS & BUILDERS
C-45, 46, ANAND VIHAR, MAHOLI ROAD, MATHURA
PH. 9412278819 (M), 0565-6533391 (O)