


30.00 M WIDE PROPOSED ROAD

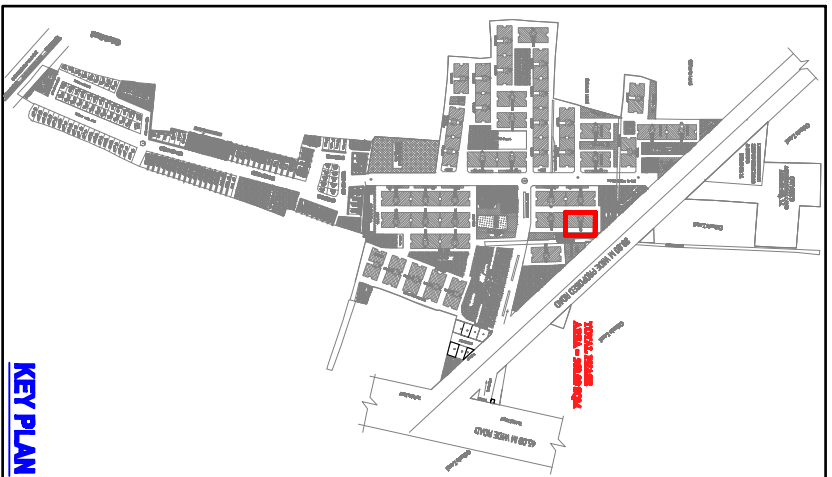

KEY PLAN

LEGEND :

S. No.	SYMBOL	DESCRIPTION
1.		DOMESTIC WATER SUPPLY PIPE LINE

Project
DINESH NAGAR
 AT PILLAKUNDA, DISTT.- GAZIABAD, UP

Site
LAYOUT PLAN

Scale
EXTERNAL WATER SUPPLY SYSTEM

drawing released for

APPROVAL SUBMISSION

ADVANCE COPY CONSTRUCTION

dra. no. P/MS/1/20-04A drawn by Anil Kumar

scale 1:100 developed by Nishu Kumar

date checked by Anand Kumar

Architects
SHILP KRITI ARCHITECTS
 ANAND KUMAR ANAND KUMAR, CHAIRMAN
 S - 67/A, PUNJ, LANE-4, GAZIABAD
 PH: 0514-2222222, MO: 9810000000, MAIL: SKA@SKAARCHITECTS.COM

Services consultant
Consumers Engineering Services (P) Ltd.
 10th floor, B-6, Sector-04, Noida
 Tel: (0120) 2800000 (10 Lines)
 Fax: (0120) 2800000
 Web: www.cespl.com
 e-mail: info@cespl.com, website: www.cespl.com