





This drawing is a "COPYRIGHT" contents of this drawing or part thereof may not be used or reproduced without the permission of the Architect

**PROJECT:-**  
 PROPOSED GROUP HOUSING-1 AT KHASRA NO 400,401,402,403,404, 405,406,408(P), 409-410, 411-412(P),480 (P) ,497 & 446(G.S), IN OMAXE INTEGRATED TOWNSHIP AT SULTANPUR ROAD , LUCKNOW (U.P.)

NOTES

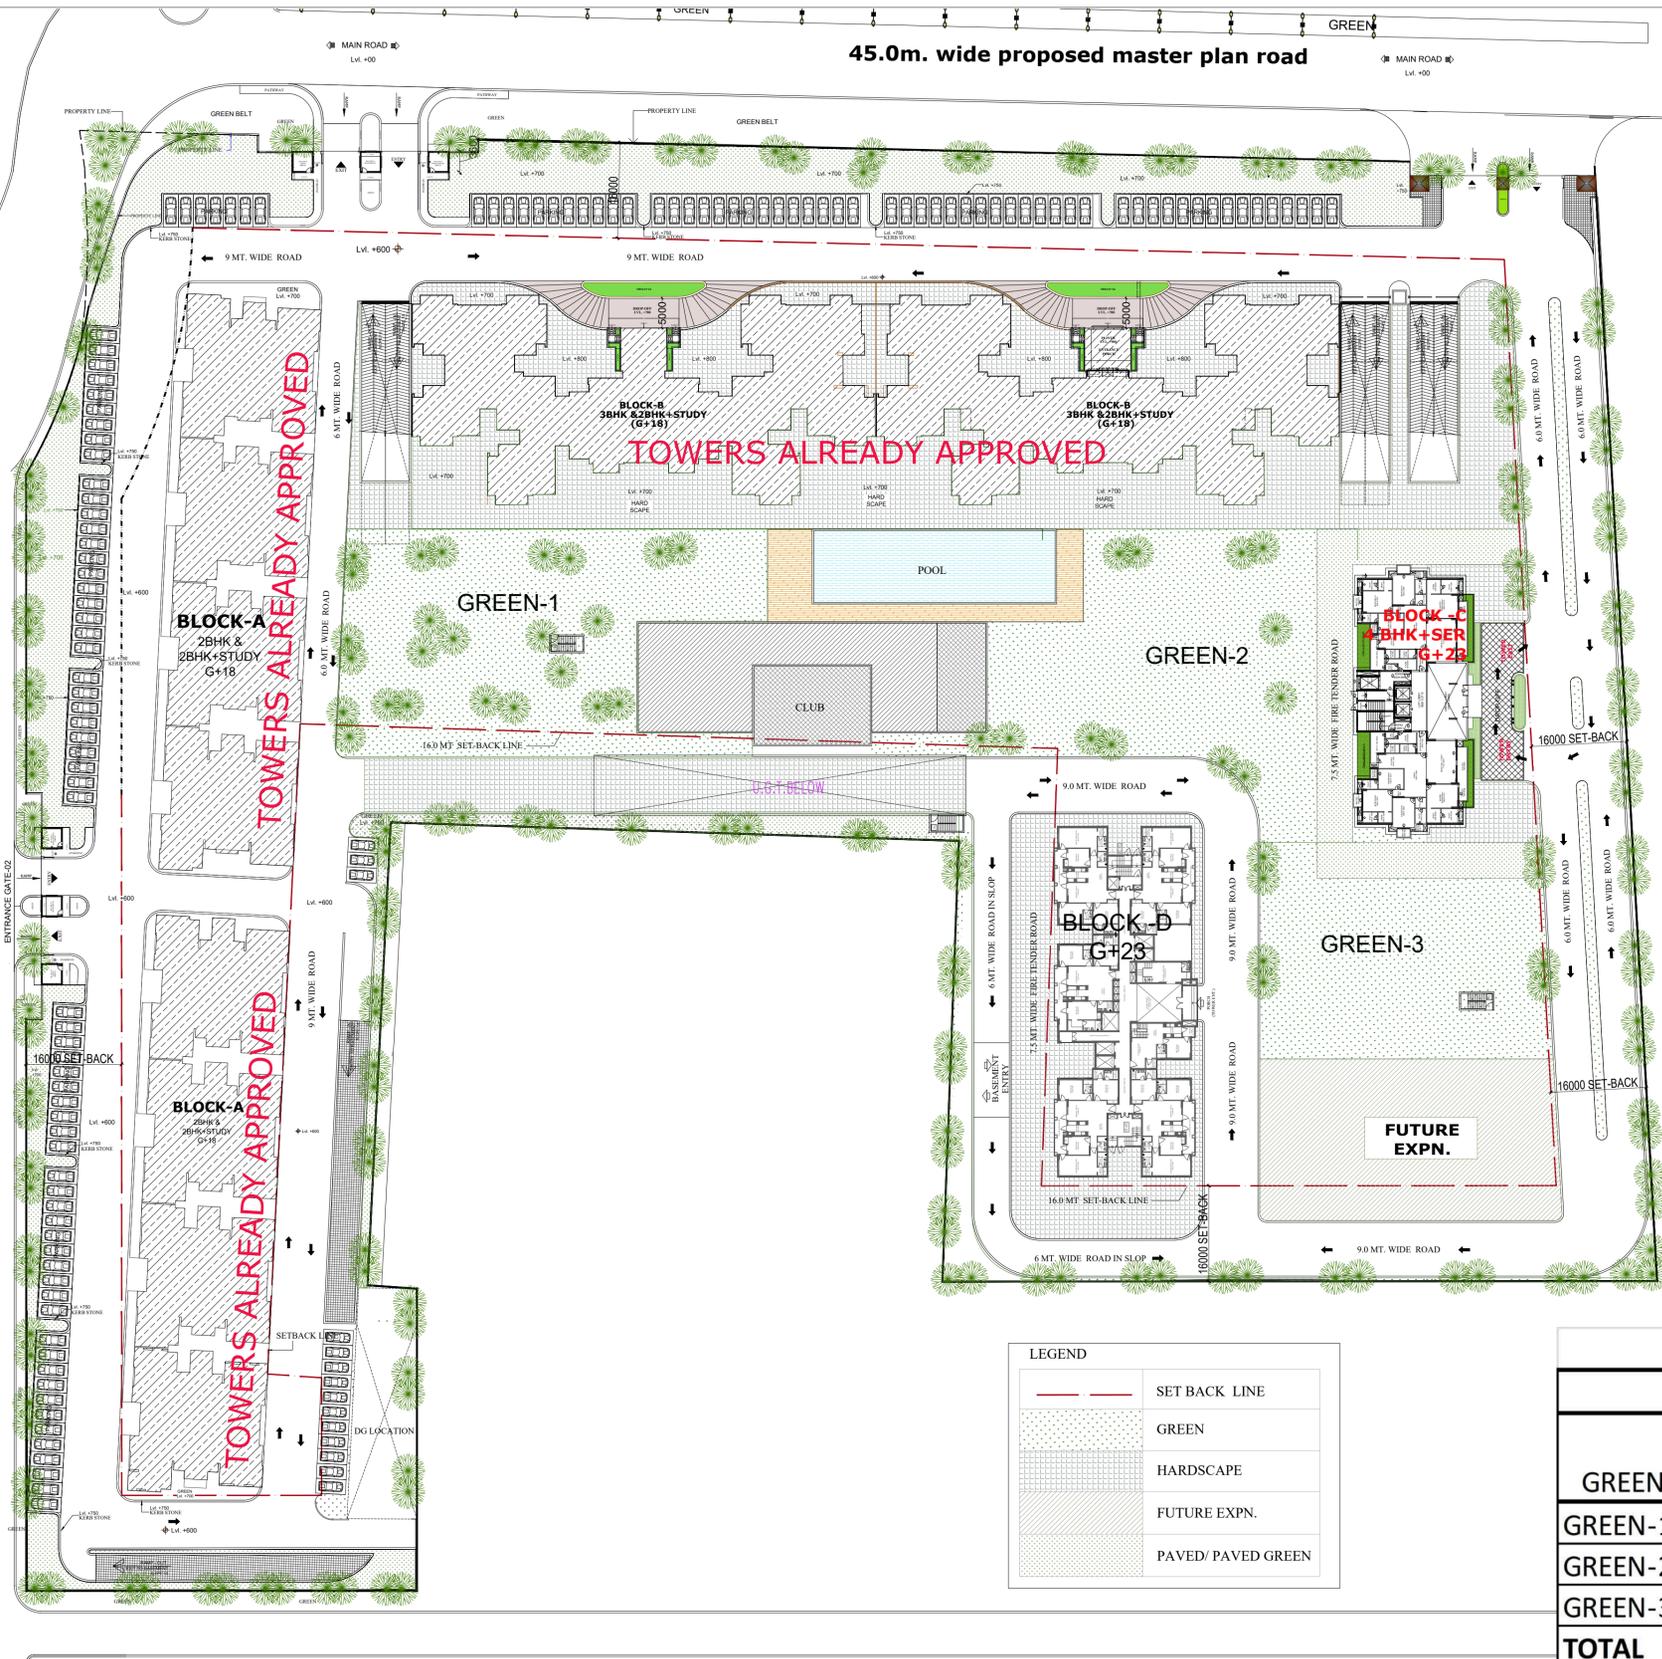

**KEY PLAN**  
(NOT TO SCALE)

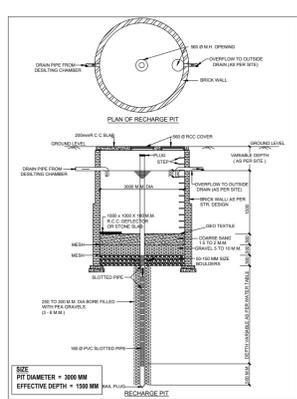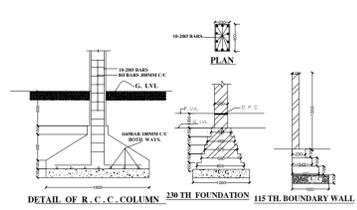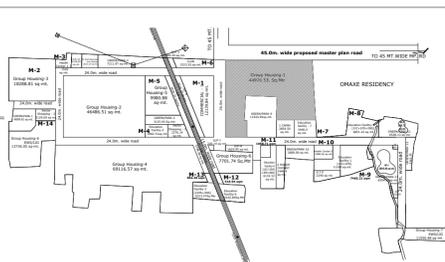

**LEGEND**

	SET BACK LINE
	GREEN
	HARDSCAPE
	FUTURE EXPN.
	PAVED/ PAVED GREEN

CALCULATION FOR GREEN			
GREEN	NOS.	AREA (SQ. M)	TOTAL AREA ( SQ. M)
GREEN-1	1	2415.00	2415.00
GREEN-2	1	2420.00	2420.00
GREEN-3	1	1750.00	1750.00
<b>TOTAL</b>			<b>6585.00</b>

**DRAWING TITLE**  
 REVISED SUBMISSION DRAWING  
 (LANDSCAPE PLAN)

**ARCHITECT**

**SCALE** AS SHOWN      **DATE** OCTOBER - 2020

यह मानचित्र लखनऊ महायोजना २०३१ तथा भवन उपविधि २००८ तथा संसोधित २०१६ सम्यक शासनादेशों के अनुरूप तैयार किया गया है

**CLIENT/ OWNERS**  
**OMAXE**  
 Turning dreams into reality  
 OMAXE LTD  
 CYBER TOWER, IIND FLOOR, TC-34/V2  
 VIBHUTI KHAND, GOMTI NAGAR  
 LUCKNOW-226001  
 CALL-(0522)-4913000,4000173

**ARCHITECT'S SIGNATURES**      **OWNER'S SIGNATURES**

**DRAWING NUMBER-** INT./LKO/GH-1/R-SUB- 4

24.0m. wide road

EXIT