


KEY PLAN

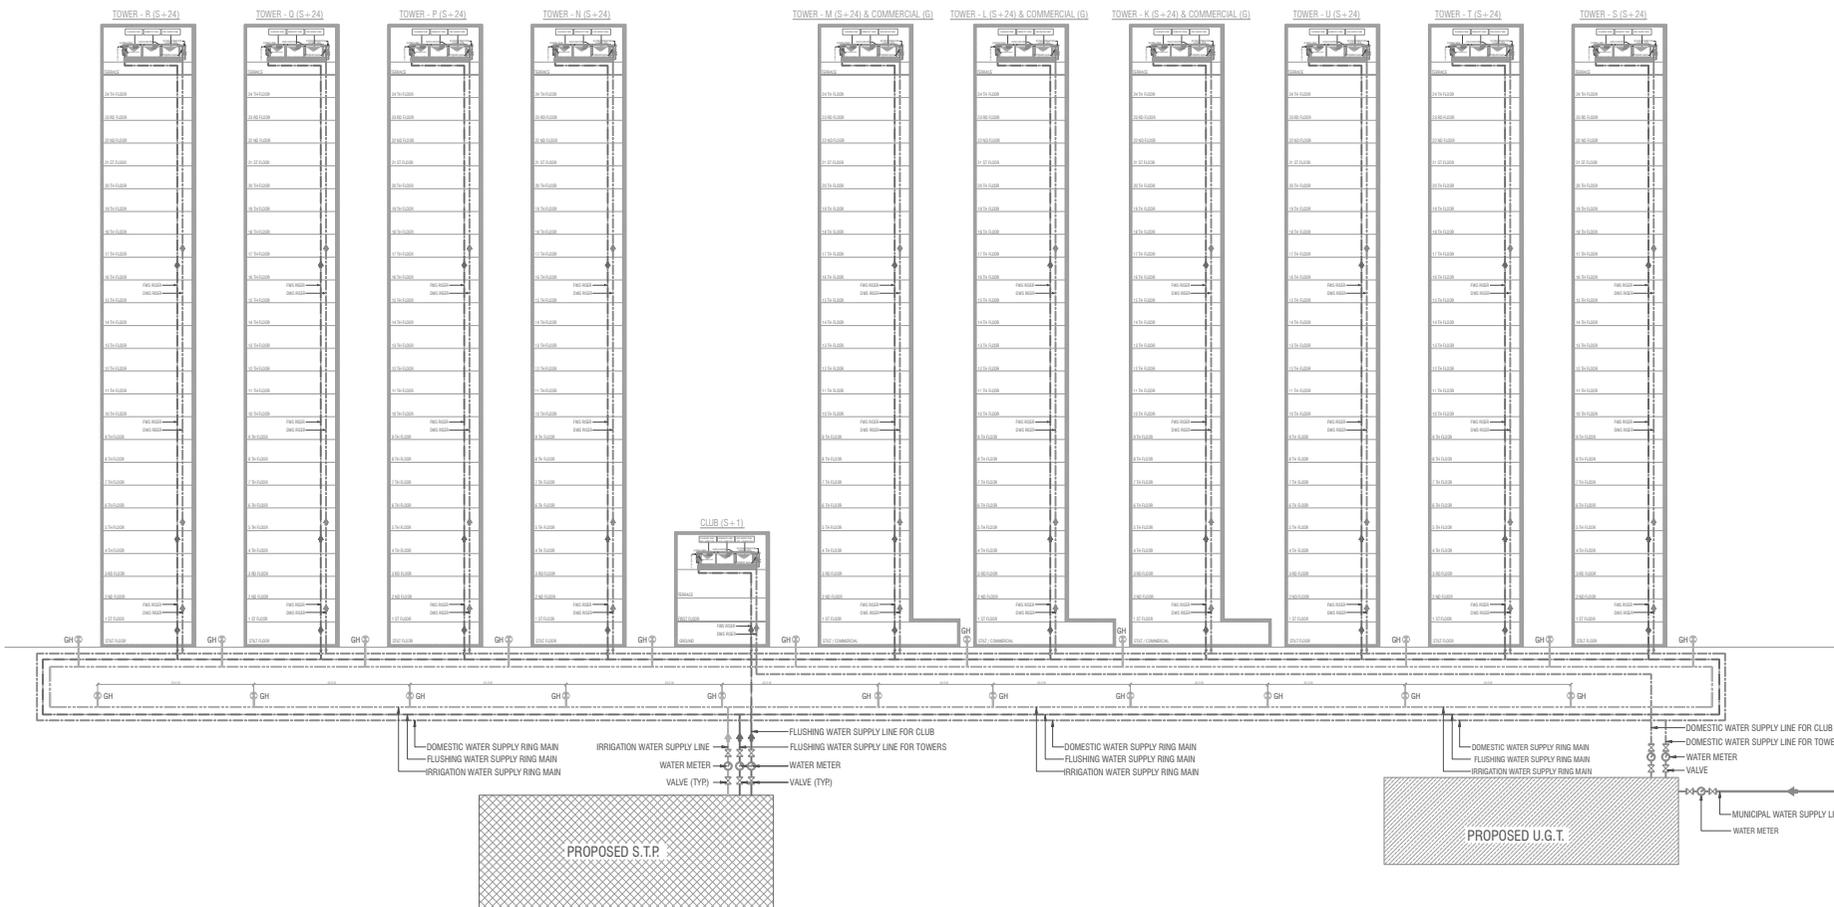

LEGEND:-

 DOMESTIC WATER SUPPLY RISER
 FLUSHING WATER SUPPLY RISER
 MUNICIPAL WATER SUPPLY RISER
 MUNICIPAL WATER SUPPLY LINE
 VALVE
 WATER METER

SUBMISSION DRAWING

GENERAL NOTES:
 1-ALL DIMENSIONS ARE IN MM UNLESS MENTIONED OTHERWISE (U.N.O.)
 2-NO DIMENSIONS ARE TO BE SCALED FROM THIS DRAWING.

DRAWING TITLE:
**WATER SUPPLY NETWORKING
 SCHEMATIC DIAGRAM**

PROJECT TITLE:

**Group Housing at
 Plot No. 4B, Sector 12
 Greater Noida (West)
 Uttar Pradesh 201308**

CLIENT / OWNER:
FUSION GRAND REALTECH LIMITED
 A-4, GROUND FLOOR, YDANA VIHAR,
 DELHI - 110092

JOB NO. _____ NORTH
 SCALE: _____ DATE: _____
 DRAWING NO. **PL-PC-WS-NET SLD-4B-101**

ARCHITECT'S SIGNATURE:

OWNER'S SIGNATURE:

ARCHITECTS:-

**DESIGN FORUM
 INTERNATIONAL**
 Address : K-47, KAILASH COLONY, NEW DELHI-48
 Phone : 011-46556800,46556801, FAX - 46556801
 Website: www.designforuminternational.com