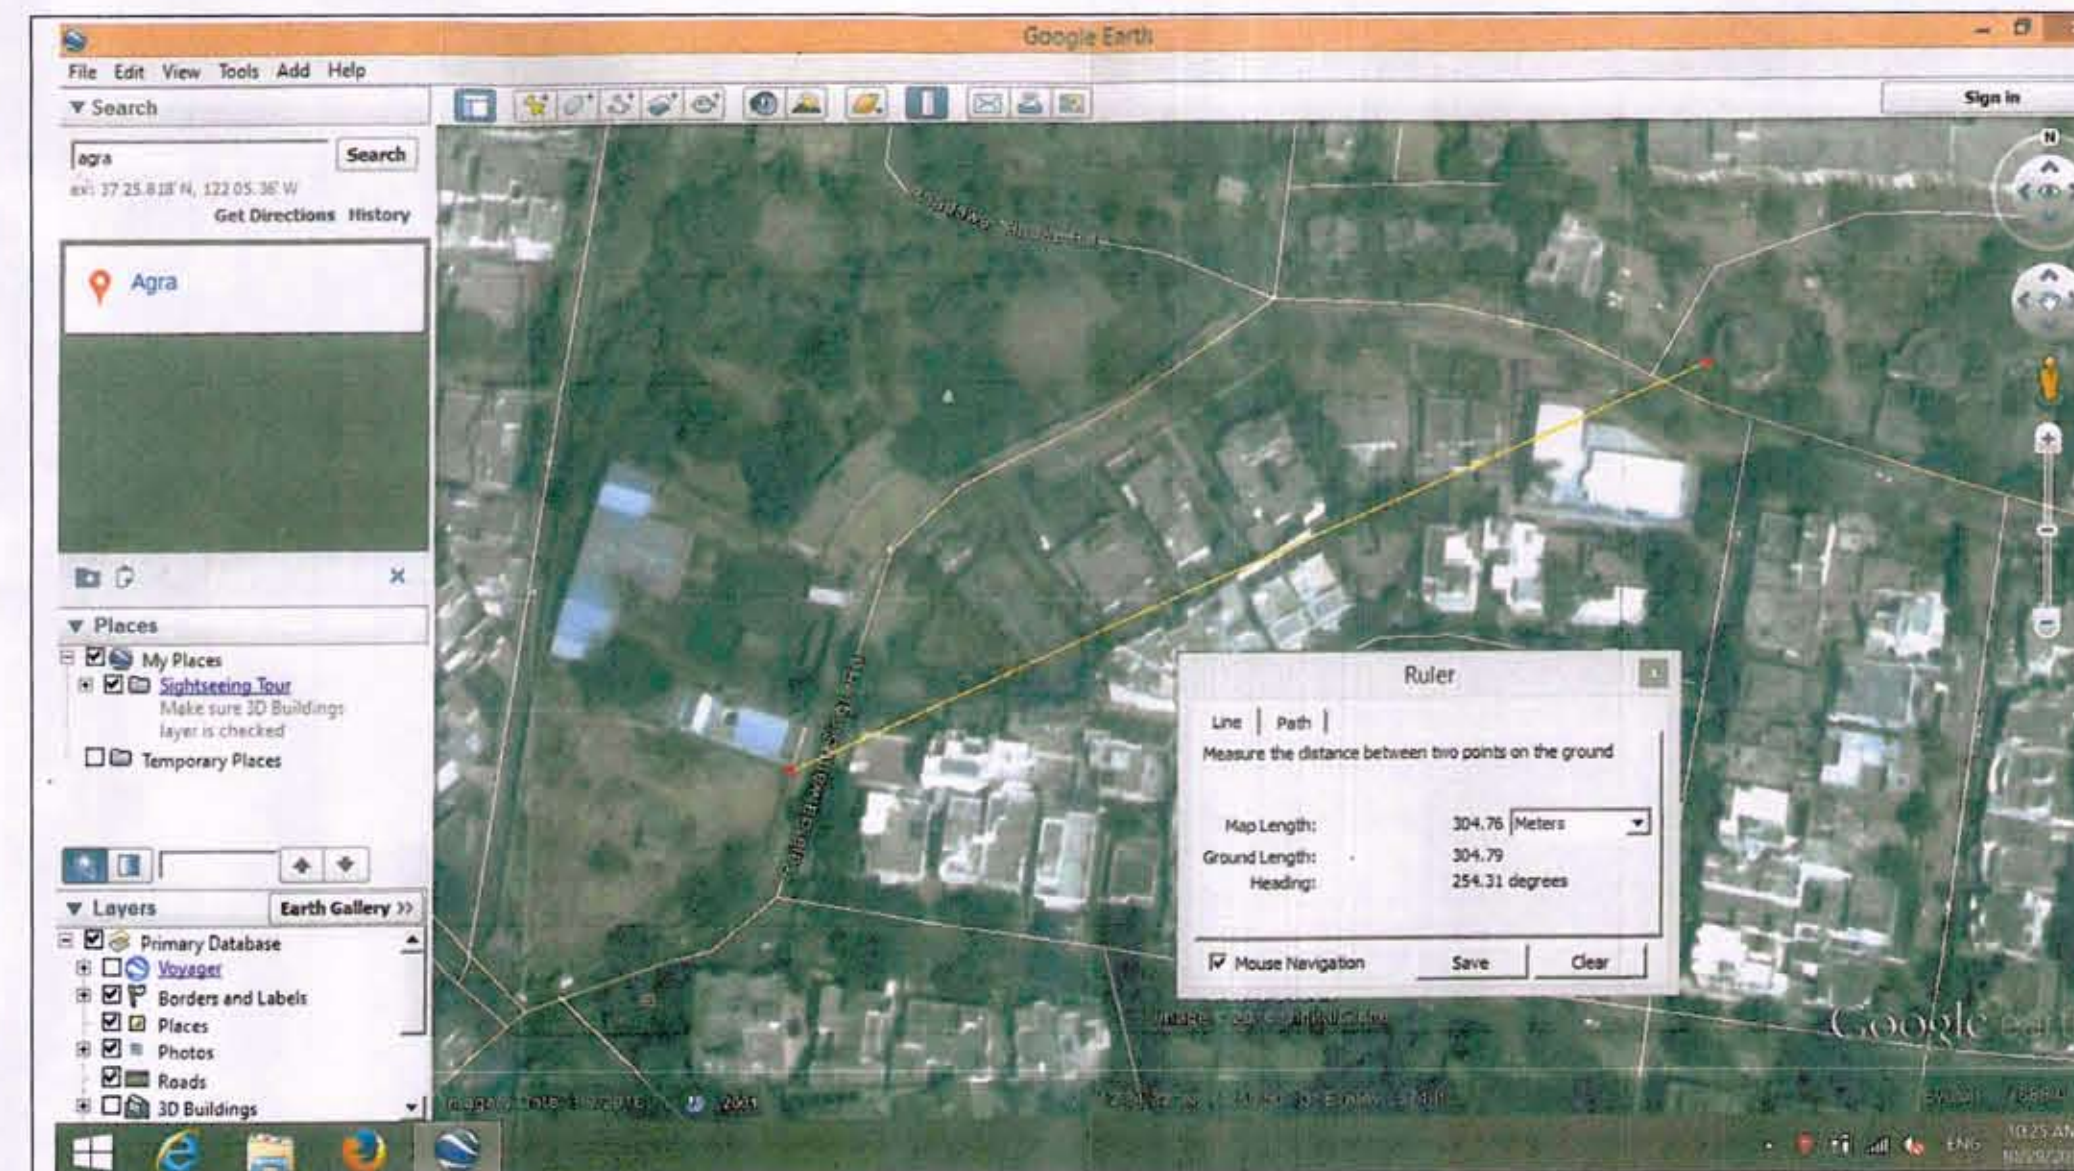
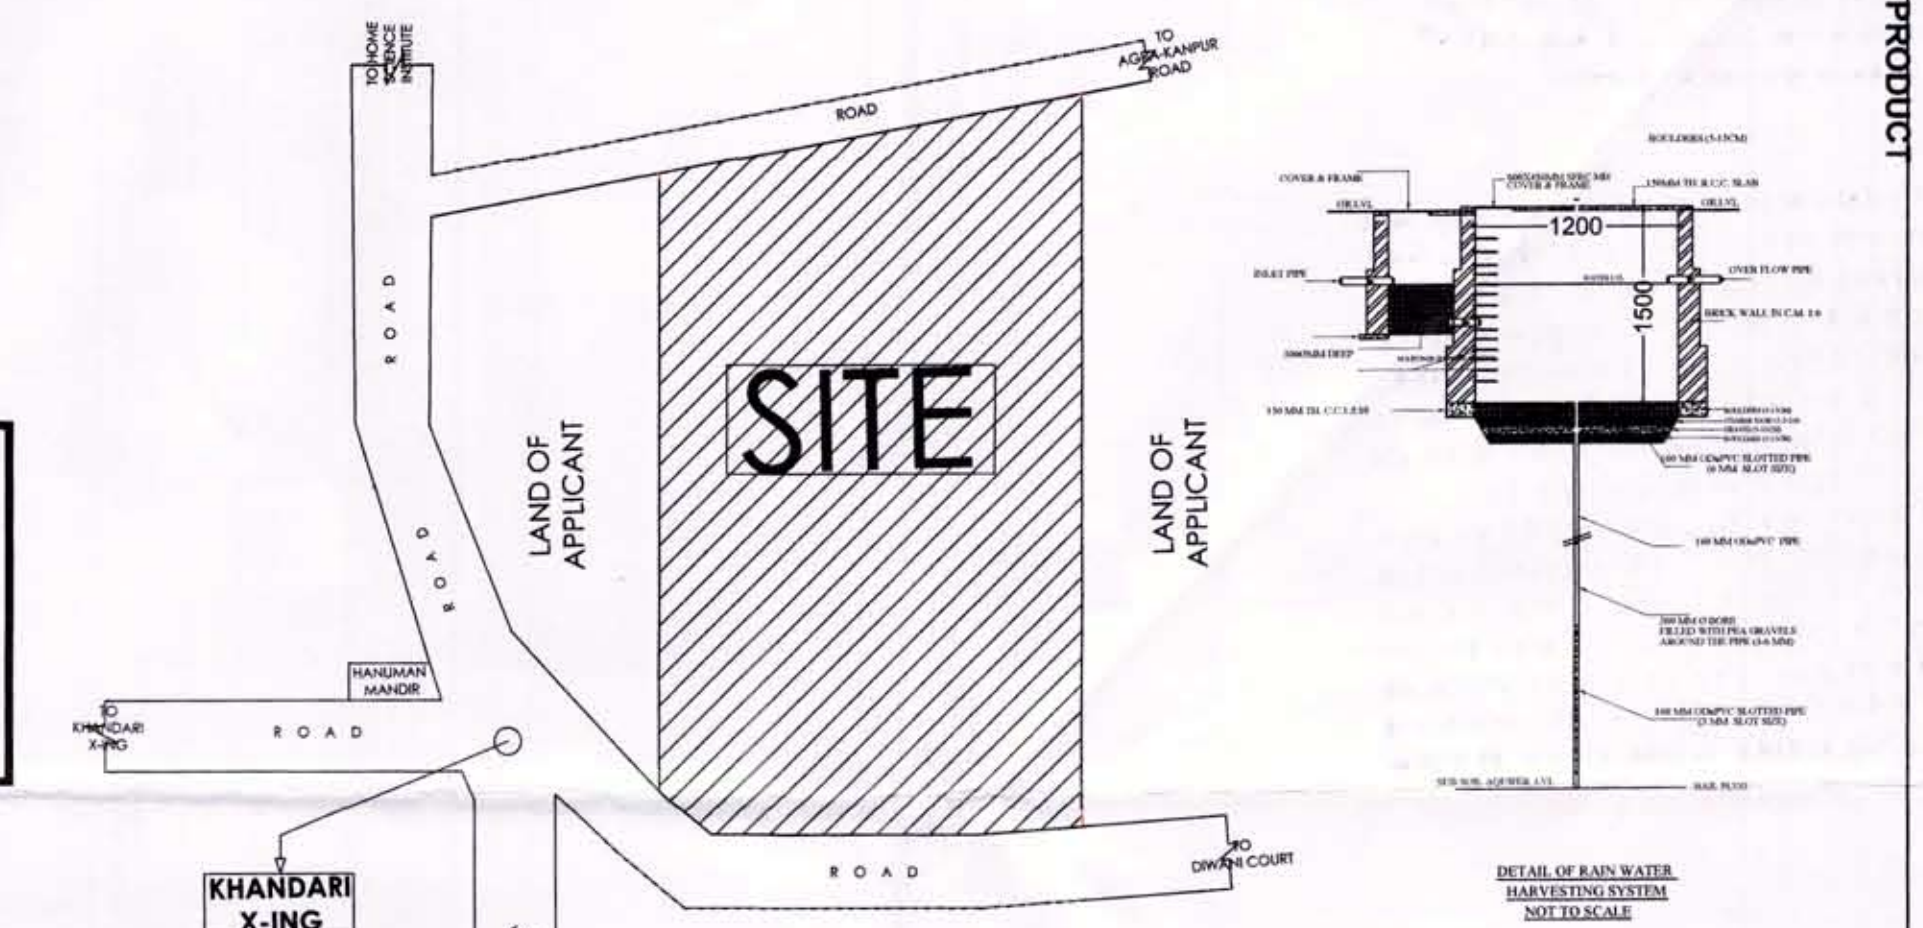
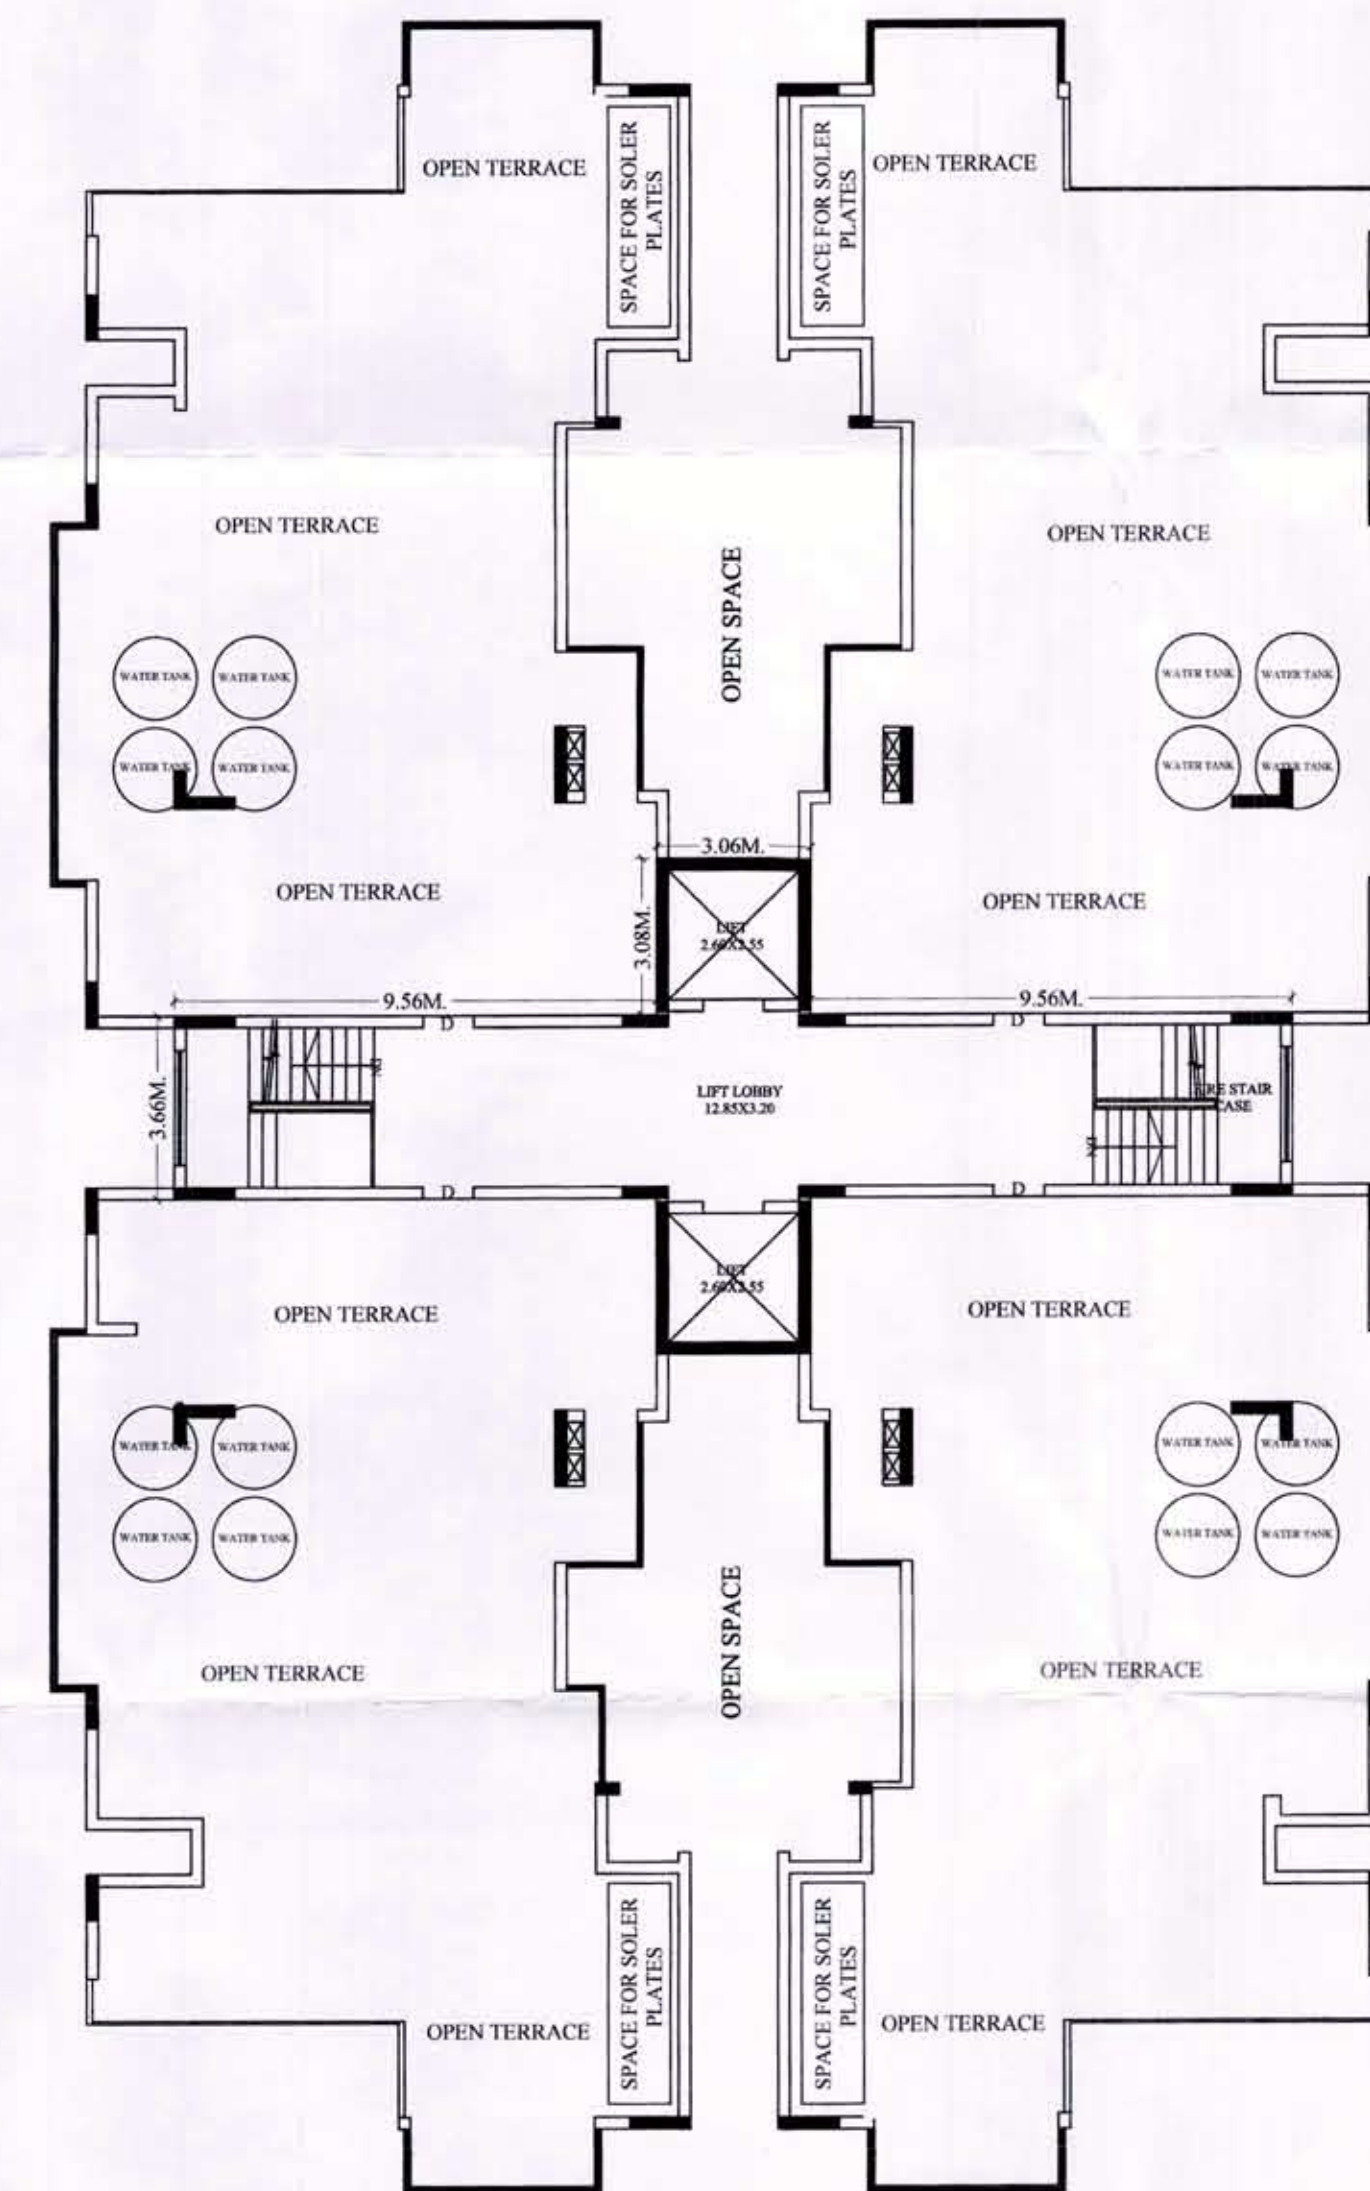


[illegible]

LOCATION PLAN
SC:- NOT TO SCALE

TERRACE FLOOR PLAN

OPENINGS		
DOOR	WINDOW	VENTILATION
D - 1.00X2.10	W - 1.50X1.50	V - 0.75X0.75
D1- 0.90X2.10	W1- 1.00X1.50	
D2- 1.10X2.10	W2- 1.80X1.80	


SIGN OF APPLICANT

ER. VINAY KUMAR DUBE
B.Sc.BE (CIVIL), M.T.E., M.Phil., M.C.A.
CHARTERED ENGINEER & APPROVED VALUER
REGD. 27/ENGR.J.A.D./ASHAWAN/2006-07
44, SHOPPING ARCADE, JAIPUR HOUSE AGRA-10

SIGN OF ENGINEER