


NOTE :- LOCATION OF BULK SERVICES SUCH AS (E.S.S, S.T.P, U.G.T ETC)
MAY VARY ON SITE AS RIGHT NOW PROJECT IS IN INITIAL STAGE.

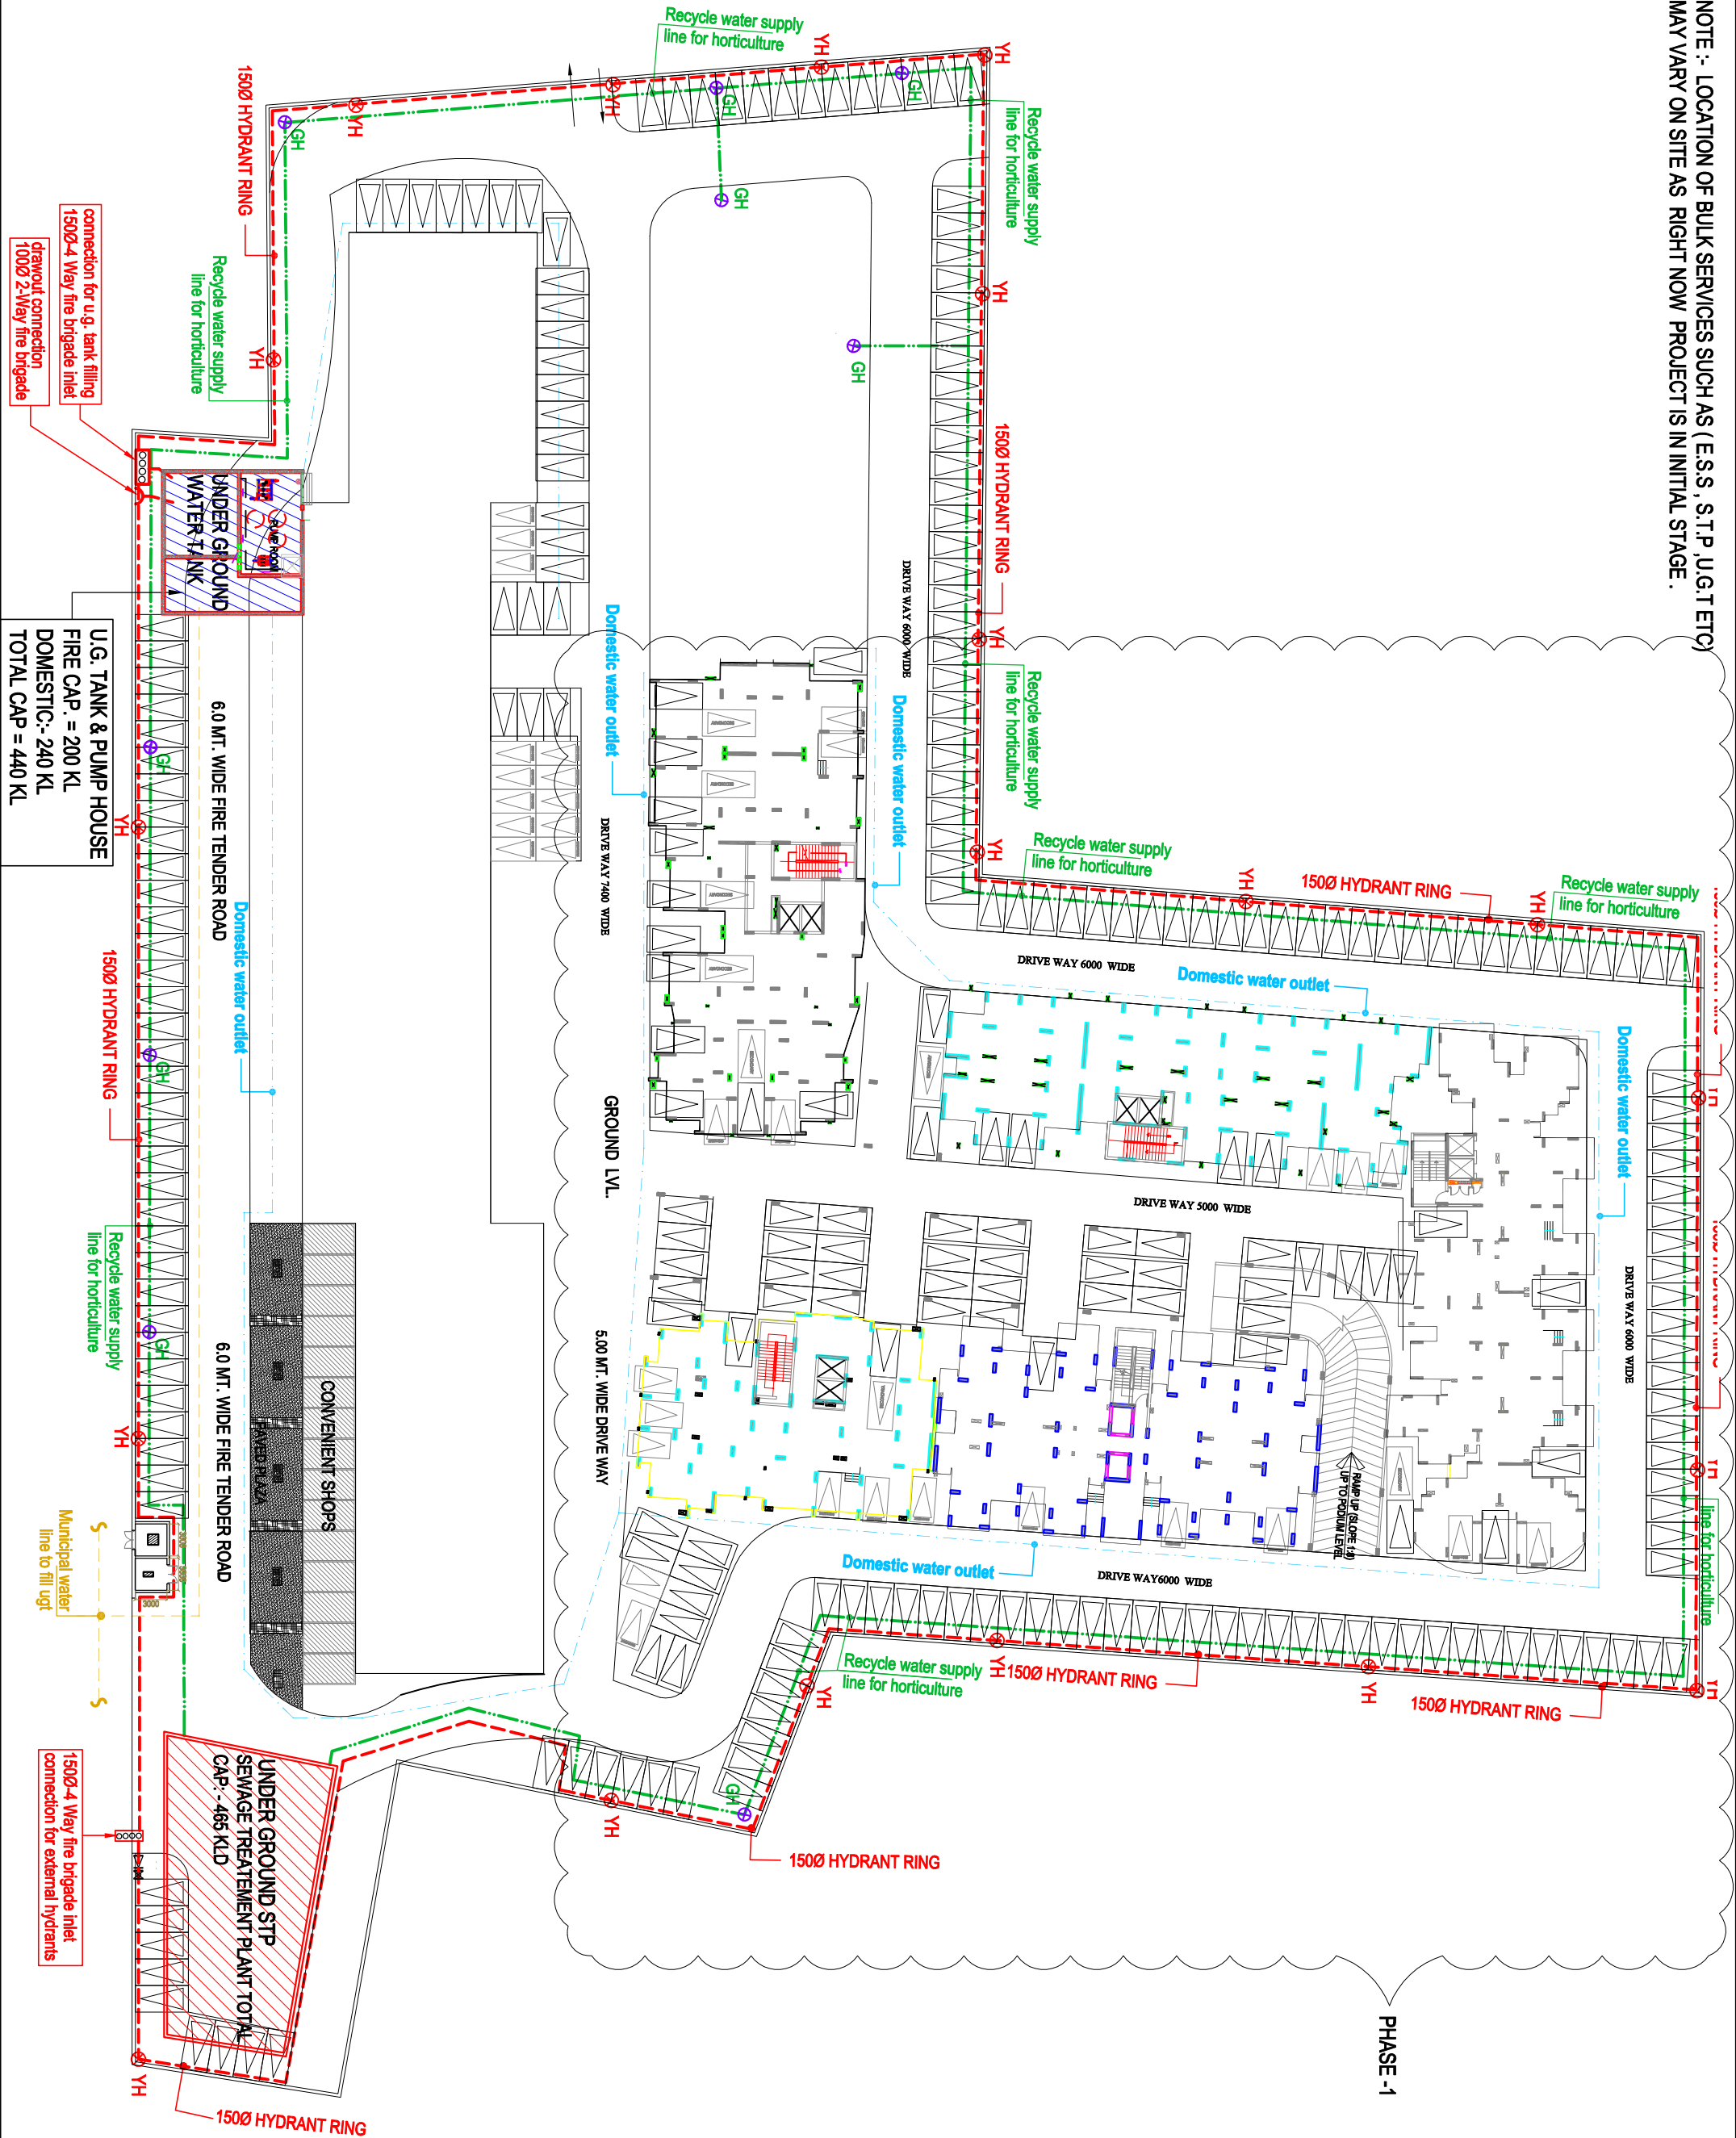

LEGEND :	
S. No.	DESCRIPTION
1.	DOMESTIC WATER SUPPLY LINE
2.	RISING MAINS FROM TUBE WELL
3.	RECYCLED WATER SUPPLY/PIPE LINE
4.	MUNICIPAL WATER SUPPLY/PIPE LINE
5.	GARDEN HYDRANT
6.	PROPOSED TUBE WELL
7.	
8.	

LEGEND : FIRE SYSTEM	
S. No.	DESCRIPTION
1.	FIRE LINE
2.	YH 63 MM DIA. SINGLE RELEASED HYDRANT VALVE WITH 2 HOSE & 15 M LONG, 63 MM DIA. FIRE HOSE WITH 5 TON. ROUGH PIPE WITH NOZZLE
3.	GOOO FIRE BRIGADE CONNECTION
4.	—M— BUTTERFLY VALVE
5.	—K— NON RETURN VALVE CHECK VALVE
6.	—X— ISOLATING VALVE WITH MANWAY CHAMBER

LEGEND : FIRE SYSTEM	
YARD HYDRANT PIPE DIA. :- a) 1 NO OF YARD HYDRANTS PIPE DIA TO BE = 800 b) 3 NO OF YARD HYDRANTS PIPE DIA TO BE = 1000 c) 4 NO OF YARD HYDRANTS AND ABOVE PIPE DIA TO BE = 1500	
