
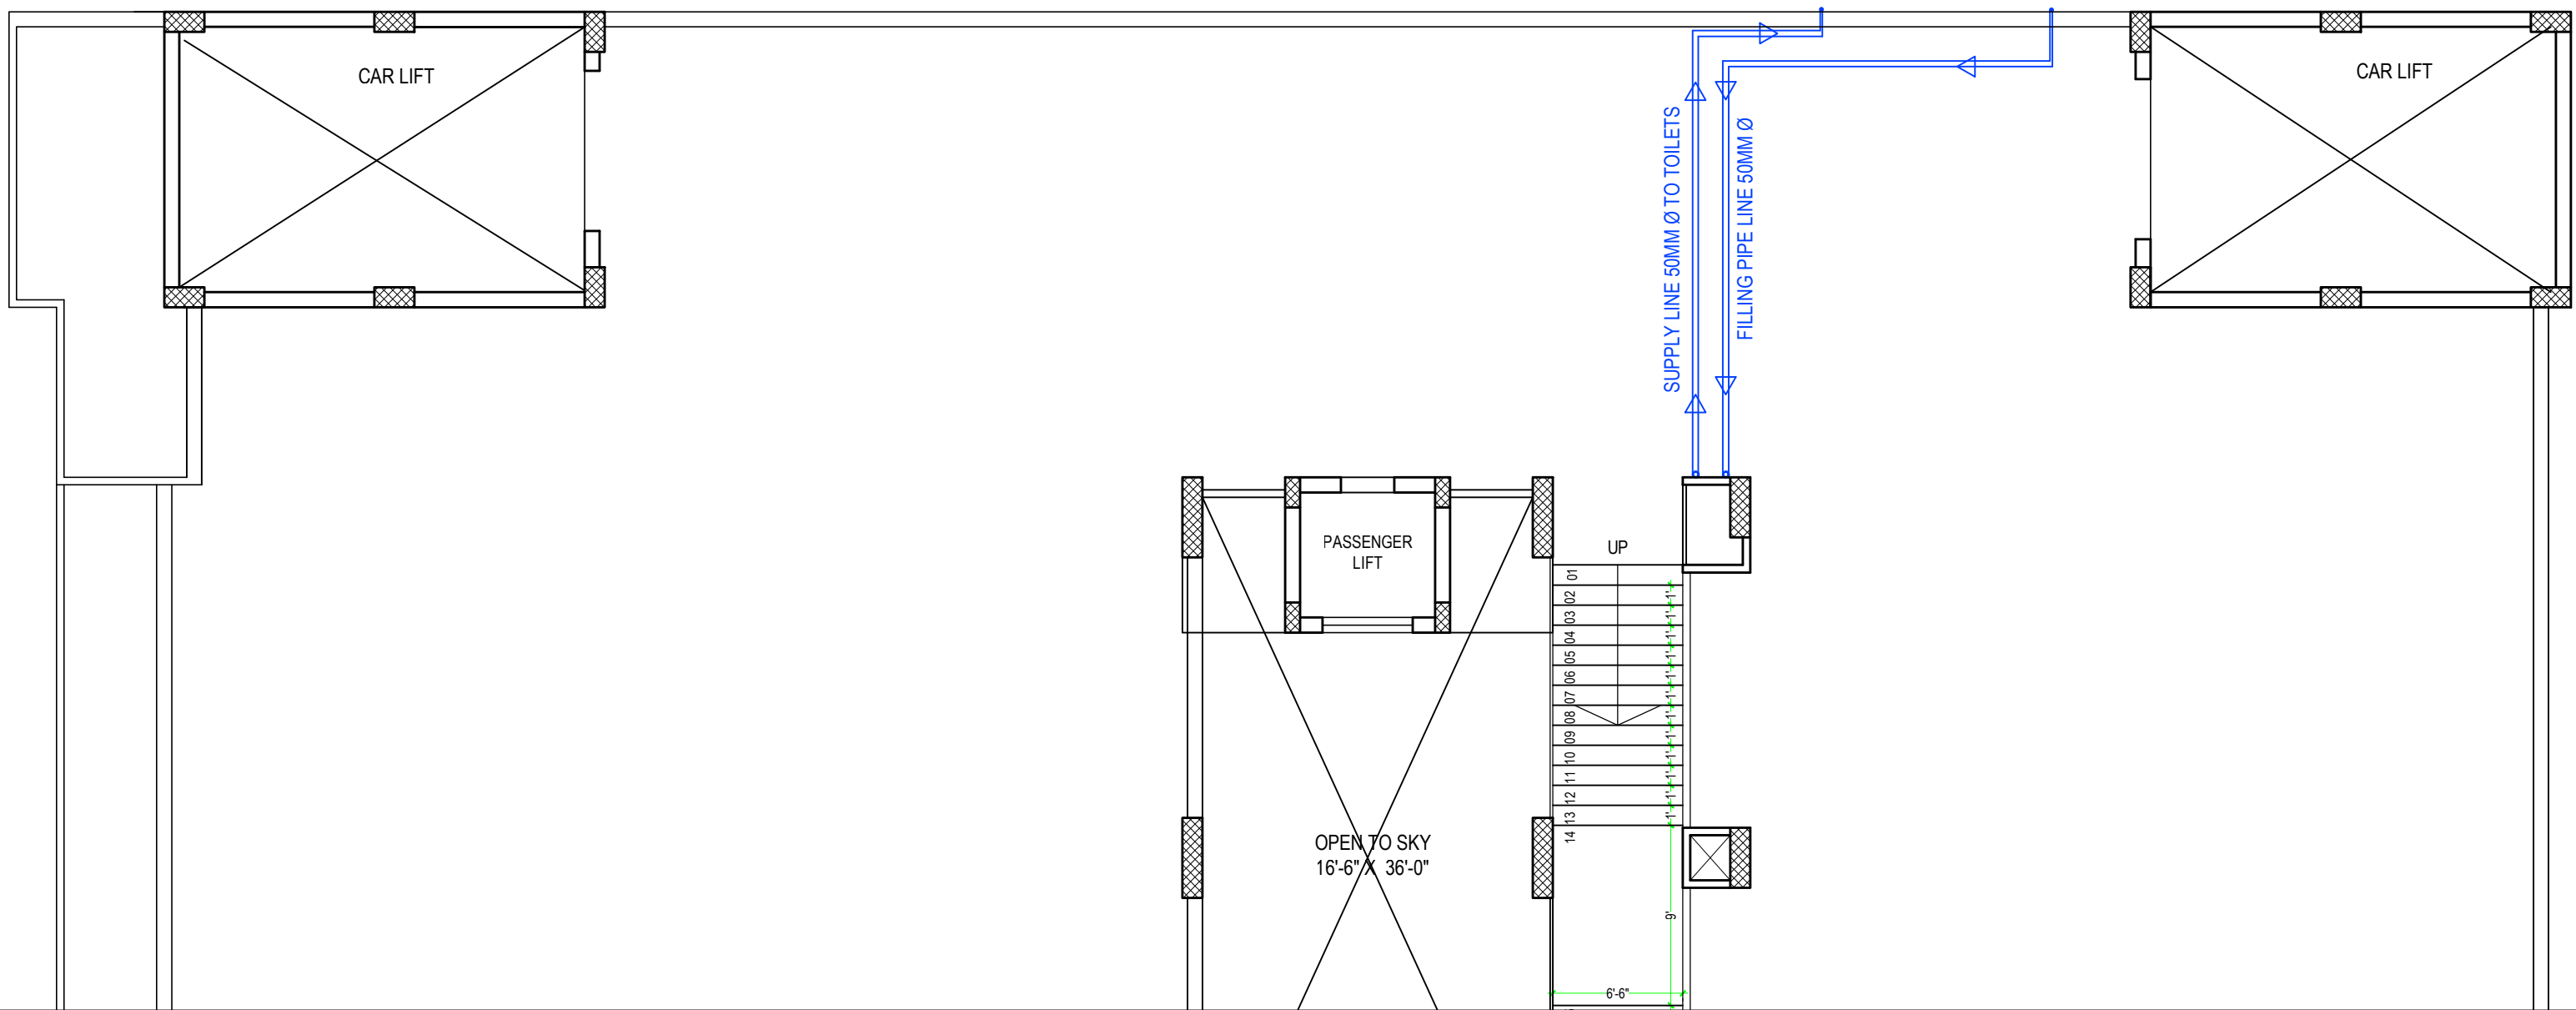


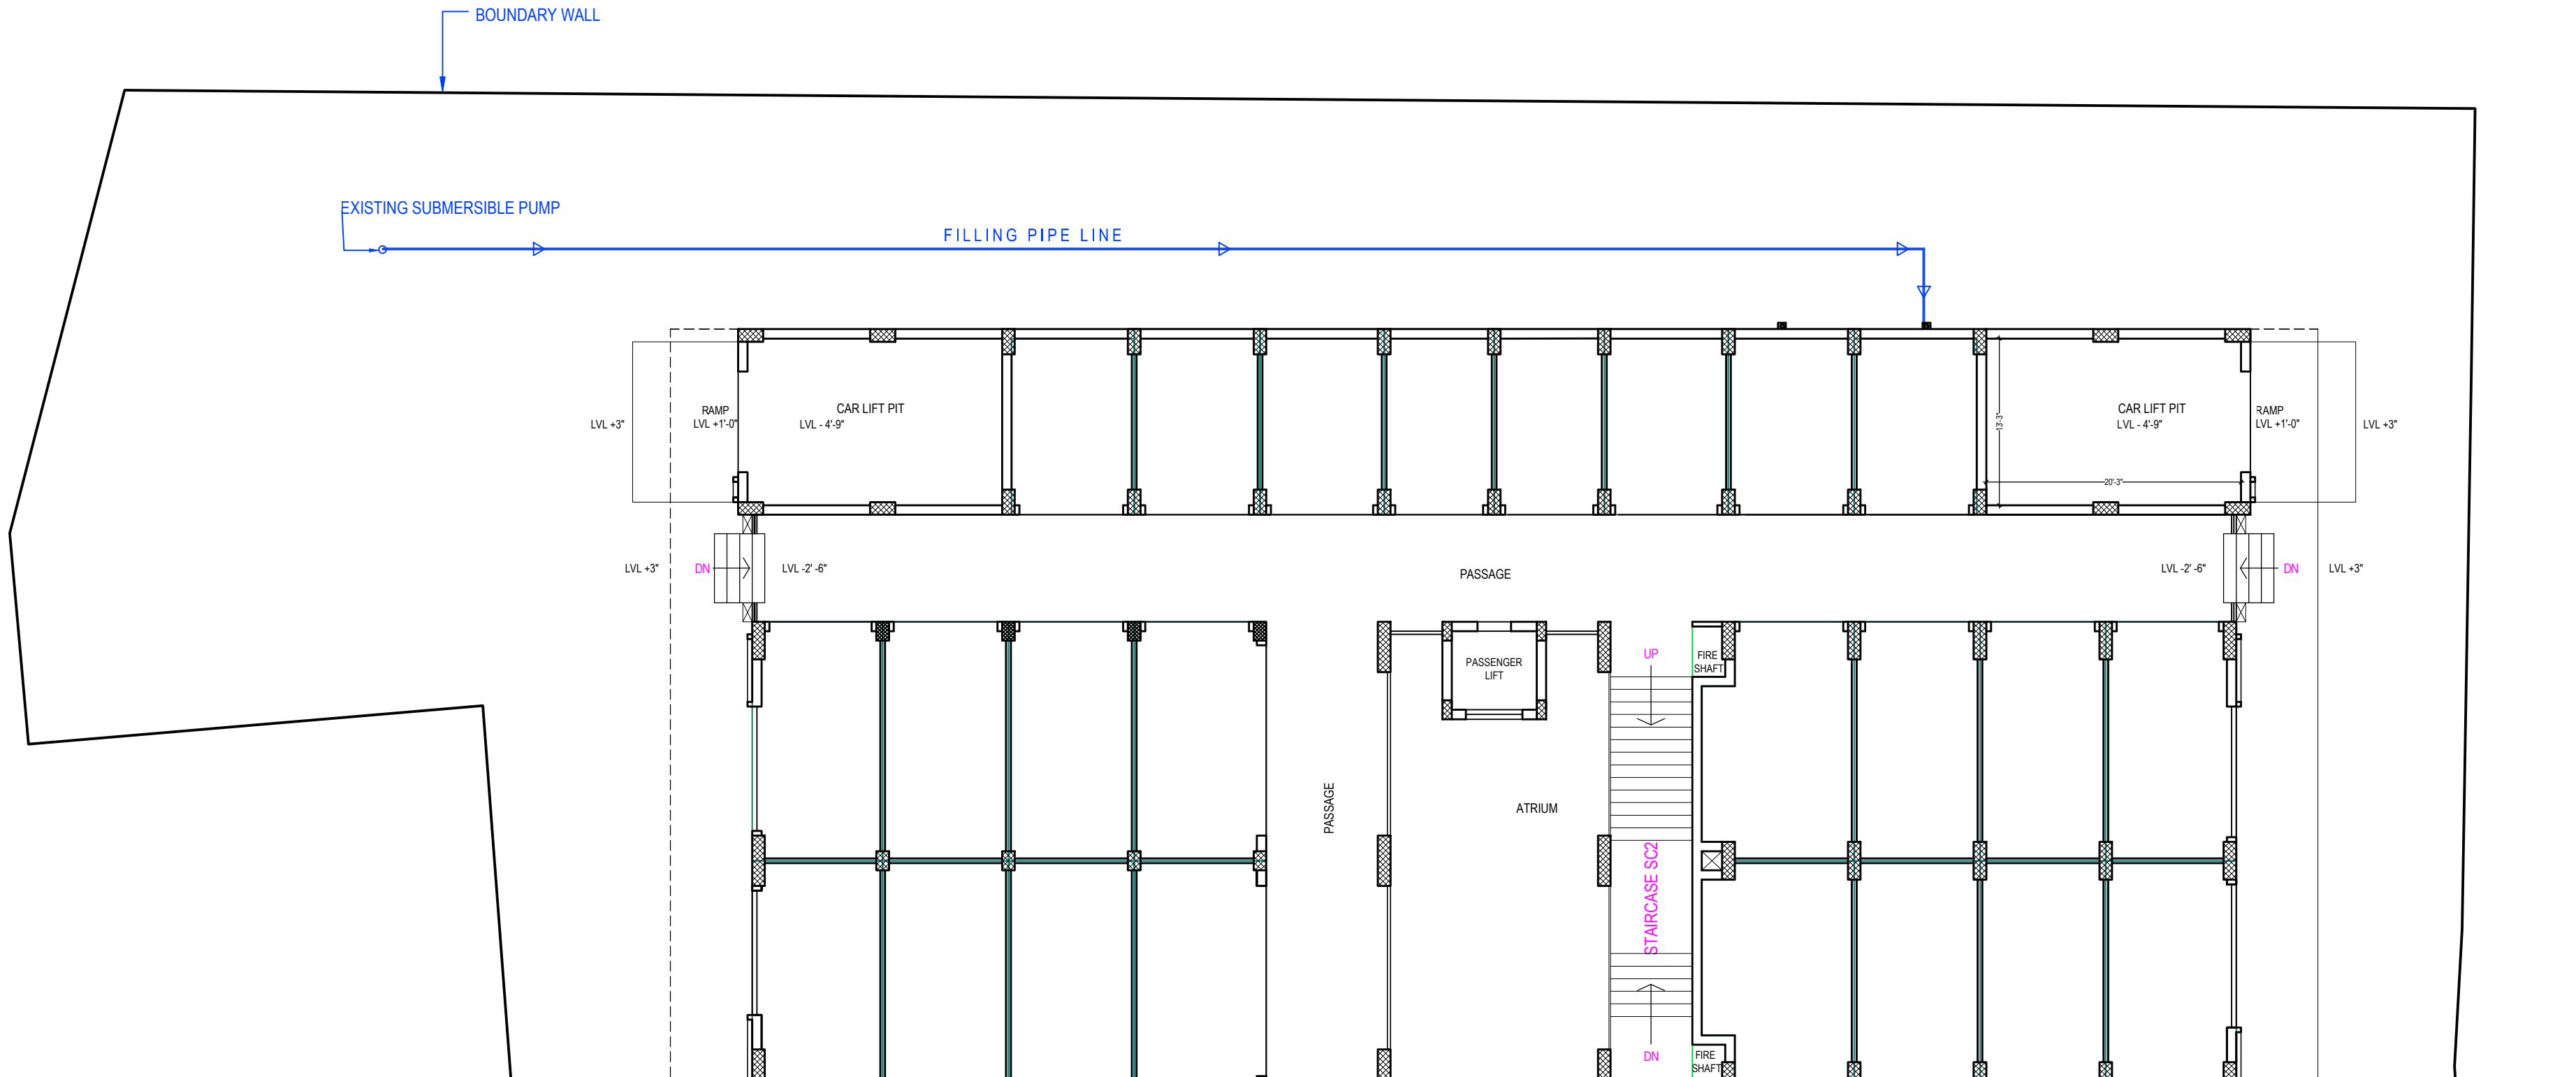

DRAWING NO :BTA/

DATE OF ISSUE :

WATER DISTRIBUTION SYSTEM

SCALE : not to scale

S. P. AGARWAL RAJAT AGARWAL SANGEETA AGARWAL
ISO ARCH. FIAA - FIAA BARCH. ASIA BARCH. ASIA

S. P. AGARWAL ARCHITECTS GROUP
ARCHITECTS SURVEYORS INT.DESIGNERS REGD VALUER
43, OLD VIJAY NAGAR COLONY, AGRA. PH: 2852169, 2524493
www.spaag.in E mail : architect@spaag.in