


**LEGEND:-**

S.NO.	SYMBOL	DESCRIPTION
1.		VALVE CHAMBER
2.		WATER SUPPLY LINE
3.		AIR RELEASE VALVE
4.		GARDEN HYDRANT POINT
5.		HDPE GARDEN HYDRANT LINE
6.		TUBEWELL LINE

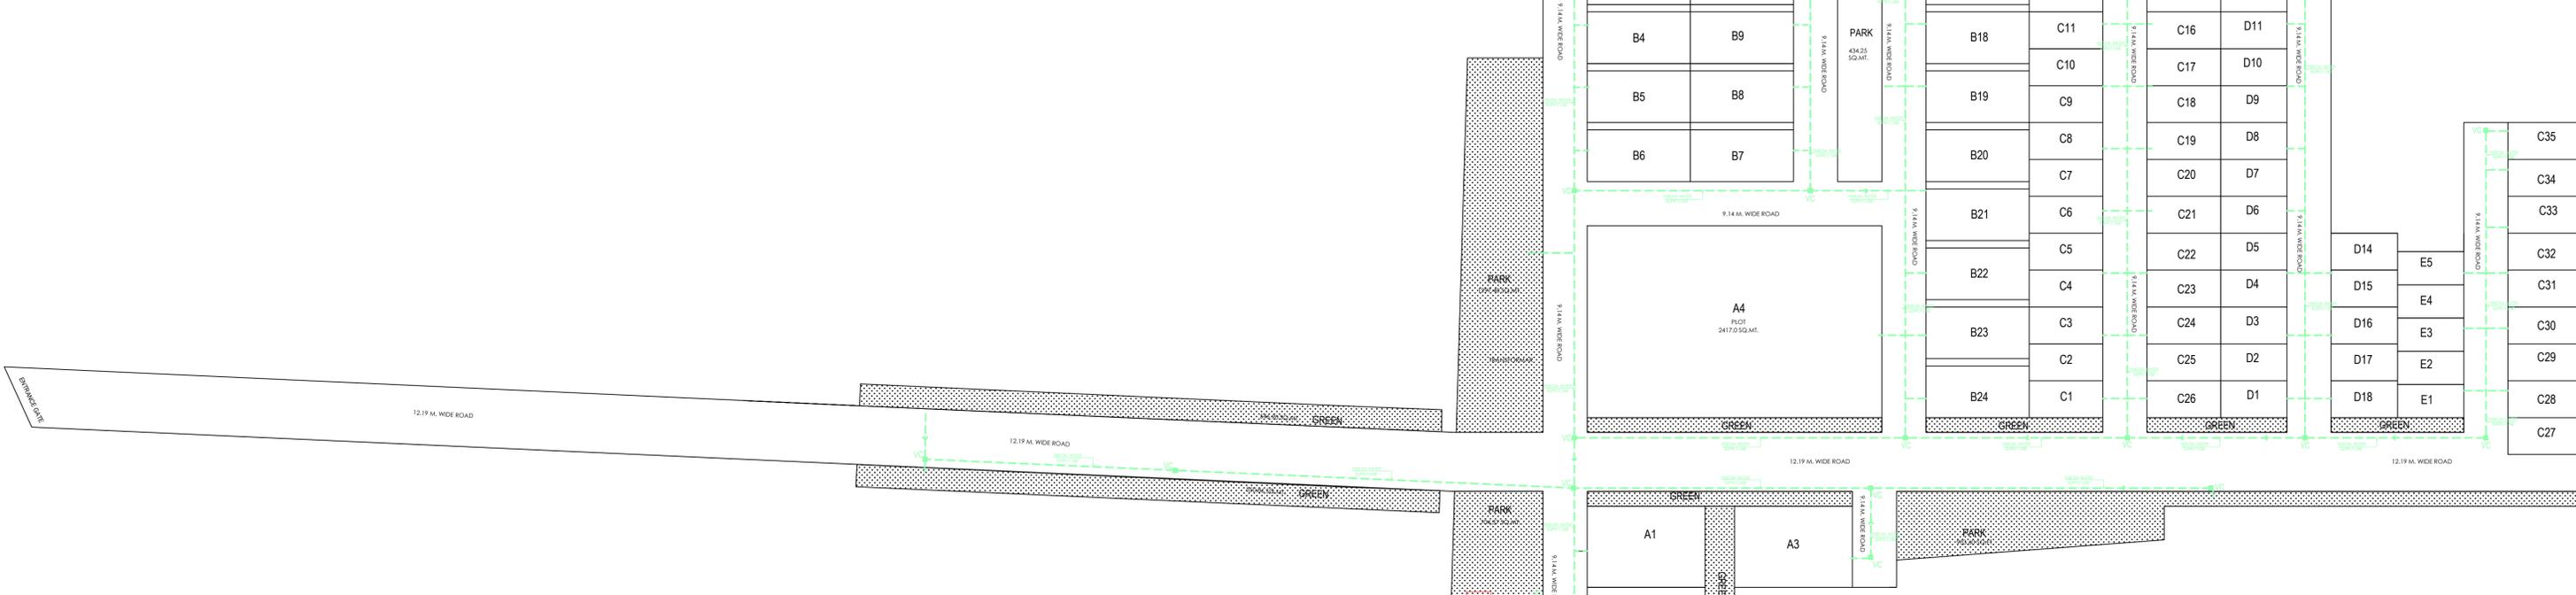

All Dimensions are in Meter		
No.	Revision/Issue	Date
Project	Plotted Housing	North
Drawn By	VIKAS	
Checked By	SACHIN	
Date	FEB. 2025	
Scale	As Mentioned	

**Owner's Name and Address**  
 PROJECT TITLE :PROPOSED LAYOUT PLAN FOR FLORET TOWN  
 GATA NO- 41/2, 43, 70, 282/1, 282/2, 282/3,282/4, 282/5, 282/6, 283, 284,  
 285, 287, 290, F.B. INFRA DEVELOPERS L.L.P. PARTNER Mr. SANTOSH  
 KUMAR SINGH S/O KAMAL BAHADUR SINGH  
 SITUATEDAT-VILL.-MATI,PARGAN-DEWA,TEHSIL.-NAWABGANJ,  
 DIST.-BARABANKI (U.P)

Owner Sign.  
 \_\_\_\_\_

Architect  
 \_\_\_\_\_

# WATER SUPPLY LAYOUT PLAN