

WATER SUPPLY PLAN


ARCHITECTURAL CONSULTANT:

STRUCTURAL CONSULTANT:


NO.	DESCRIPTION	BY	DATE

EDGE ARCHITECTS
 EMAIL: info@edgearchitects.in

© EDGE ARCHITECTS
 LICENSE NO. & STAMP

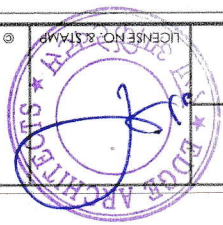

PROJECT: SHOPPING ARCADE AT KURSI ROAD, LUCKNOW
 SHEET TITLE: WATER SUPPLY PLAN
 DATE: 10/12/2025
 DRN BY: EA
 CHK BY: S.N.KHAJIL
 SCALE: AS NOTED
 SHEET: 01/04
S-01

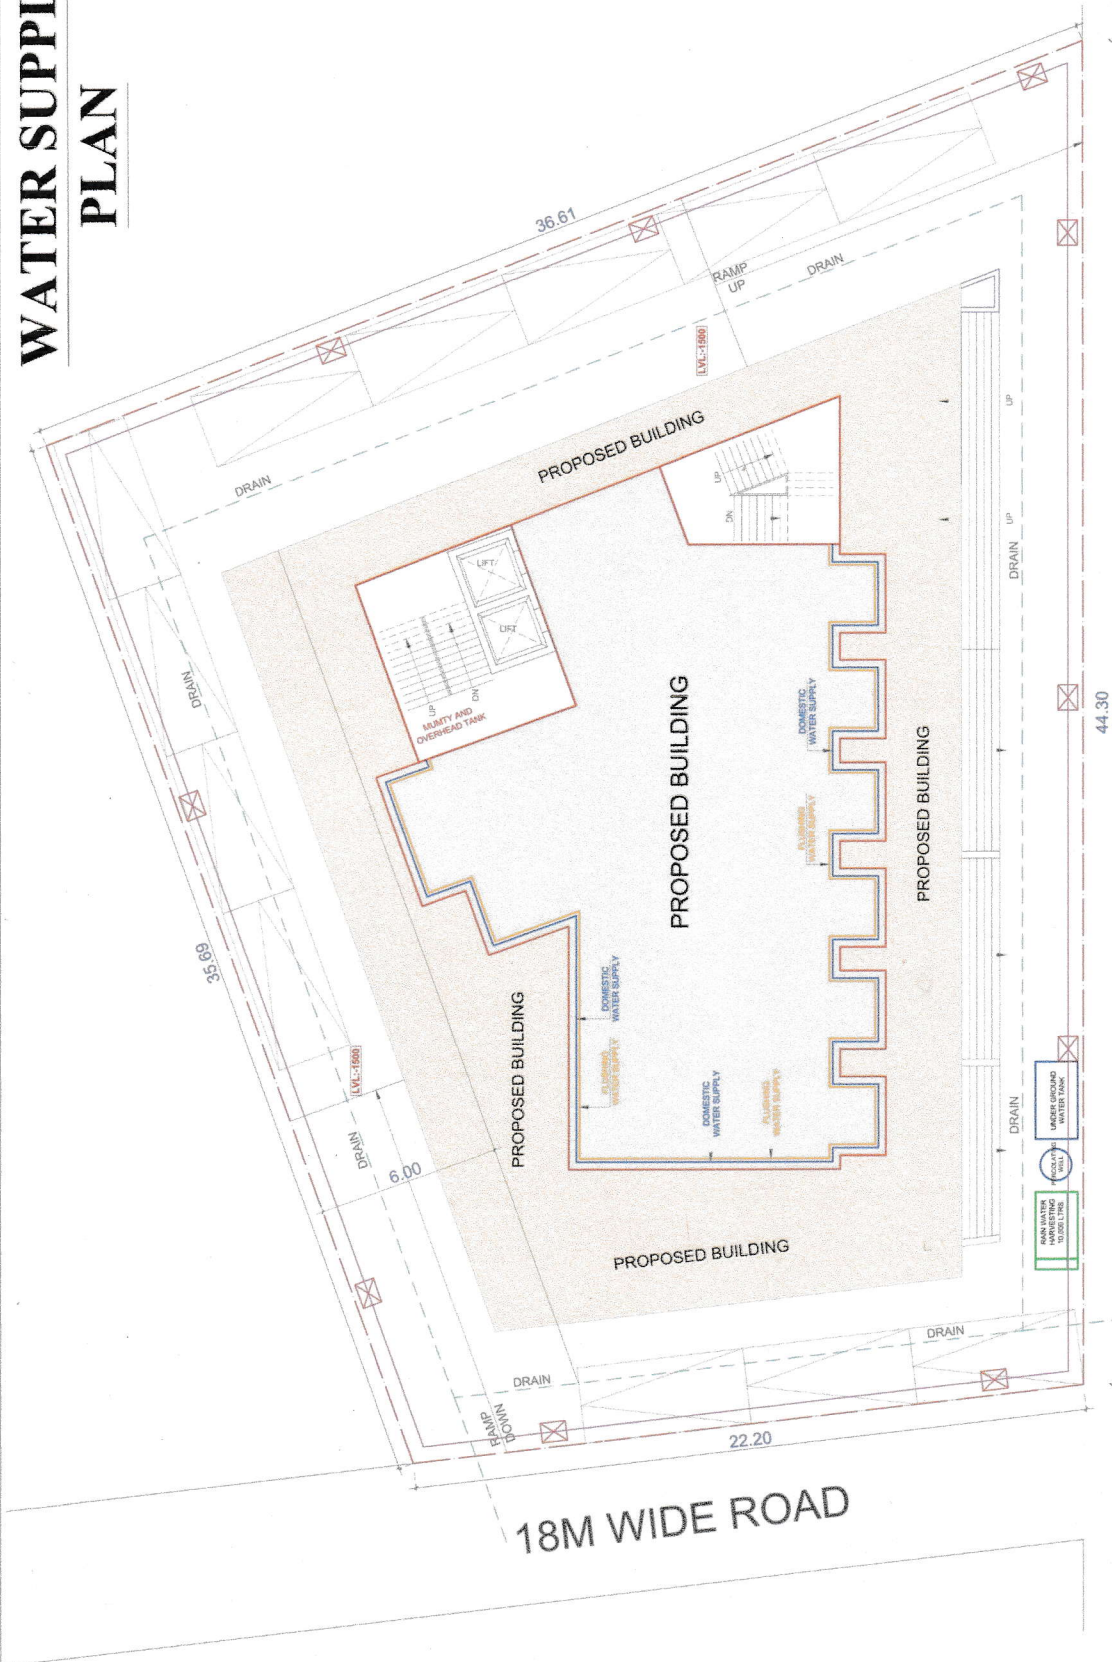

KURSI ROAD

Salman Nasir Khalil
 ARCHITECT
 CA/2013/60995