


LEGEND

	FEEDER PILLAR
	250 KVA TRANSFORMER
	ROAD CROSSING PIPE
	LT CABLE
	HT CABLE
	RMU-VCB
	STREET LIGHT 8 Mtr
	POST TOP 4.5 Mtr

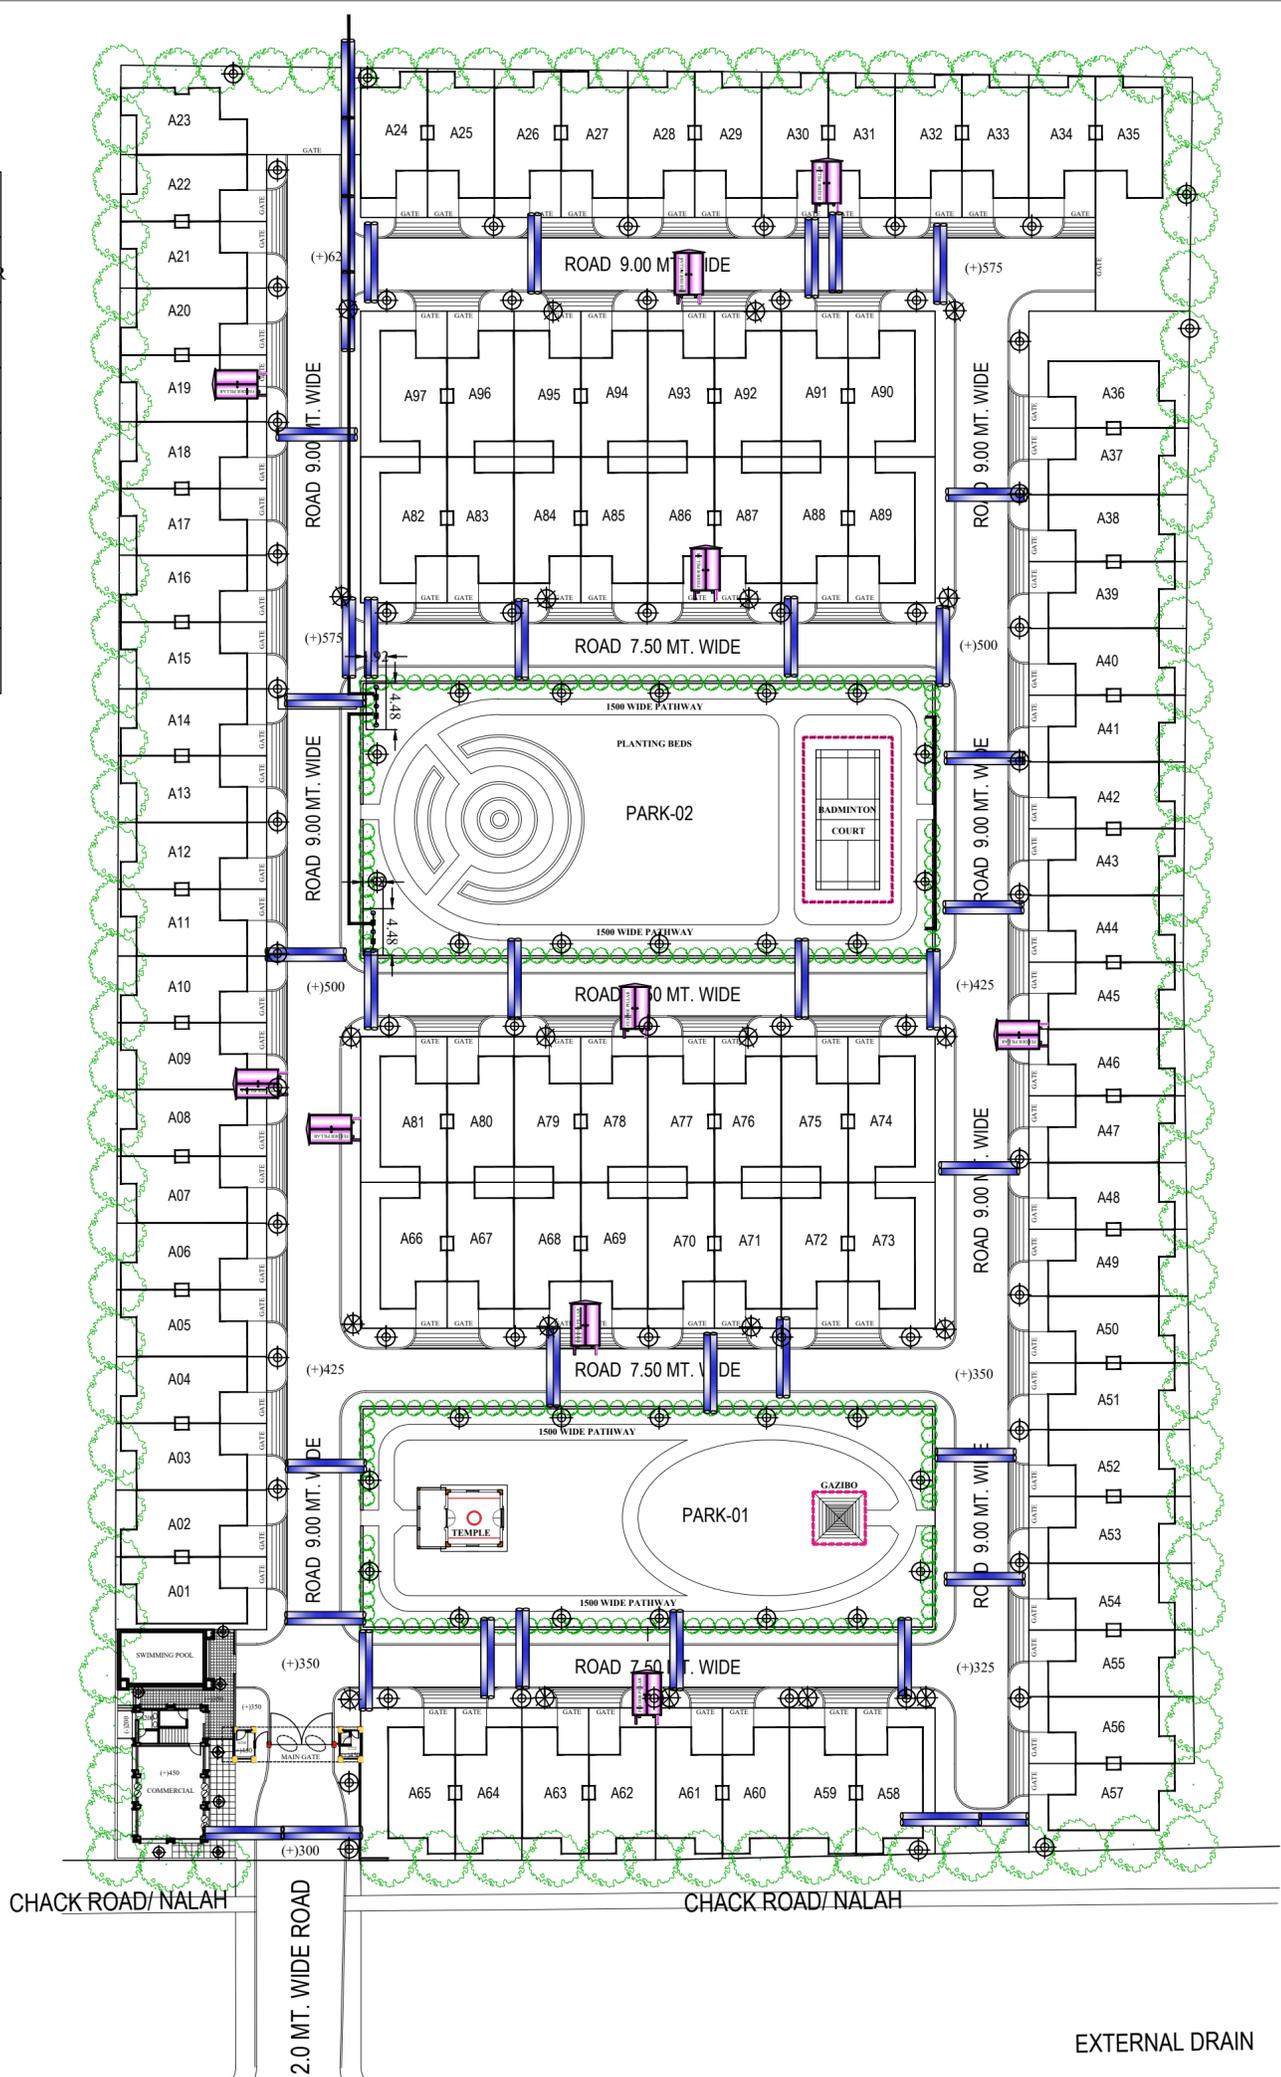

ROAD LVL. ASSUMED AS (+)0.00

PROPOSED 9.0 MT. WIDE ROAD



PROJECT ENTRY

NATIONAL HIGHWAY

NATIONAL HIGHWAY

