



सूचना के अभाव में और अधिक जानकारी के लिए कृपया संपर्क करें।

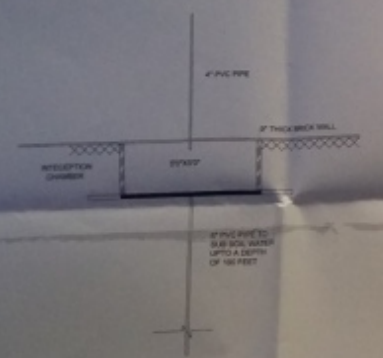

DETAIL FOR RAIN WATER HARVESTING

RAIN WATER HARVESTING
WATER SUPPLY
ELECTRICAL LINE

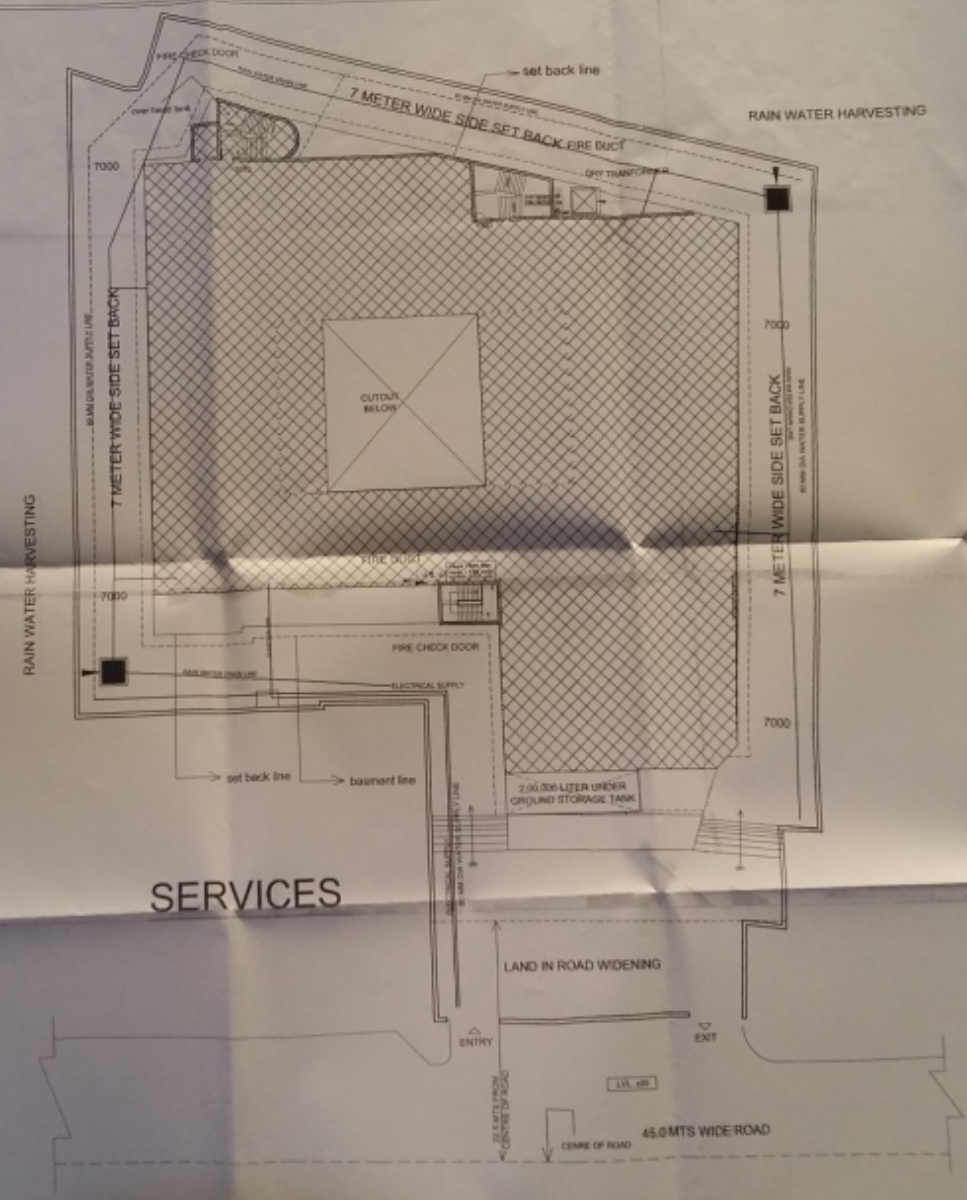

SERVICES

SEAL OF
Lucknow development authority

SUBMISSION DRG

THIS DRAWING IS THE PROPERTY OF ARCHITECTS CORE AND IS NOT TO BE REPRODUCED OR COPIED IN ANY FORM WITHOUT THE WRITTEN PERMISSION OF ARCHITECTS CORE. ANY VIOLATION WILL BE PROSECUTED AT LAW.

Remarks


PROPOSED MALL MULTIPLEX FOR
M/S UMRAG THEATRE THROUGH
SHRI R.C. AGARWAL AT
MAHANAGAR, LUCKNOW

arazi numbers :

DEVELOPERS :

Drawing Title

Dwg. No. 28
Scale 1:200
Date

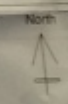

Drawn By Issued To

Architect PH. No. 9415321836
ashish srivastava

architects core
2/11 ayodhya das trade centre
Vijai chauk ,golghar
gorakhpur