
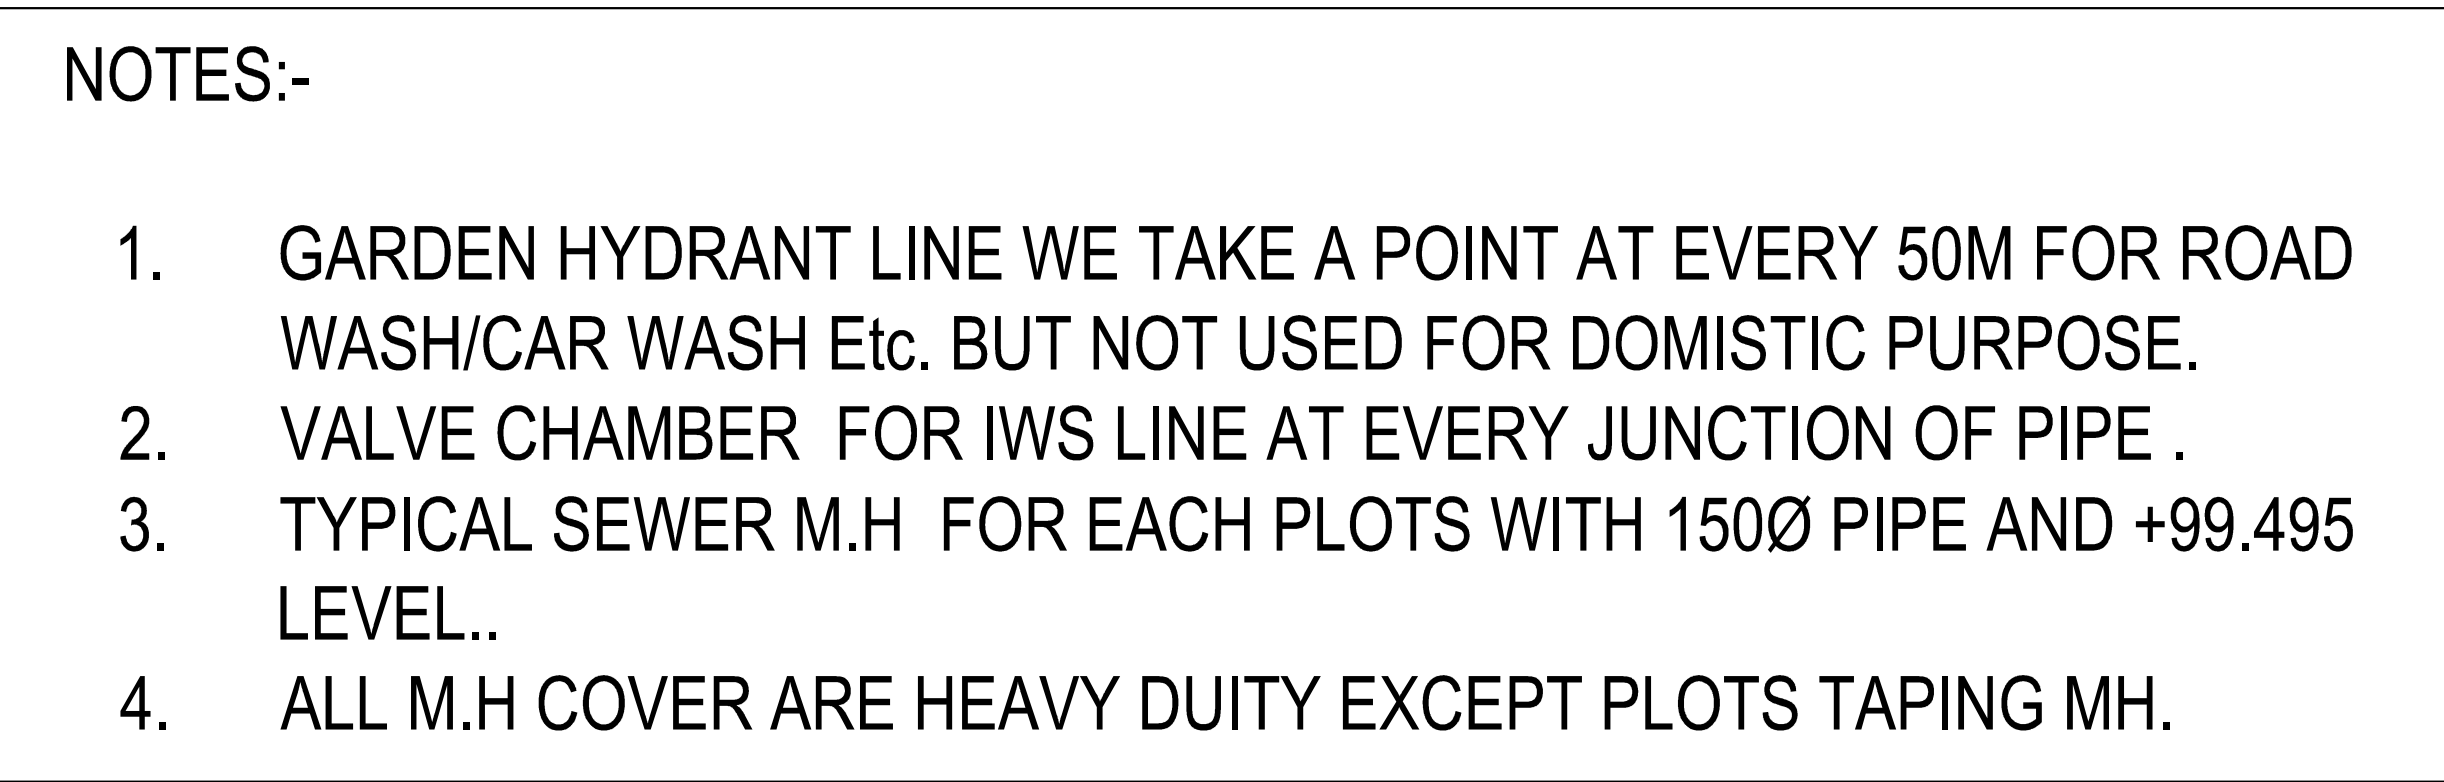


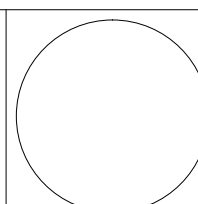

DEPTH	SIZE OF M.H.
0.90m TO 1.60m	900mm DIA
1.61m TO 2.20m	1200mm DIA
2.21m TO 9.00m	1500mm DIA
9.01m TO 13.90m	1800mmDIA

PRE GFC...			
NO.	DATE	DESCRIPTION	
REVISION / ADDITION			
CLIENT			
PROJECT			
SHEET TITLE			
PLUMBING COORDINATED LAYOUT			
JOB NO:	SCALE 1:400	DATE 16-07-2020	
DRAWN MANISH	CHECKED BY MKC	STATUS PRE GFC	
REVISION NO: 00	DRAWING NO: PL-CO-01		
SHEET SIZE A0			